





1 Existing Ground Floor
1 : 100

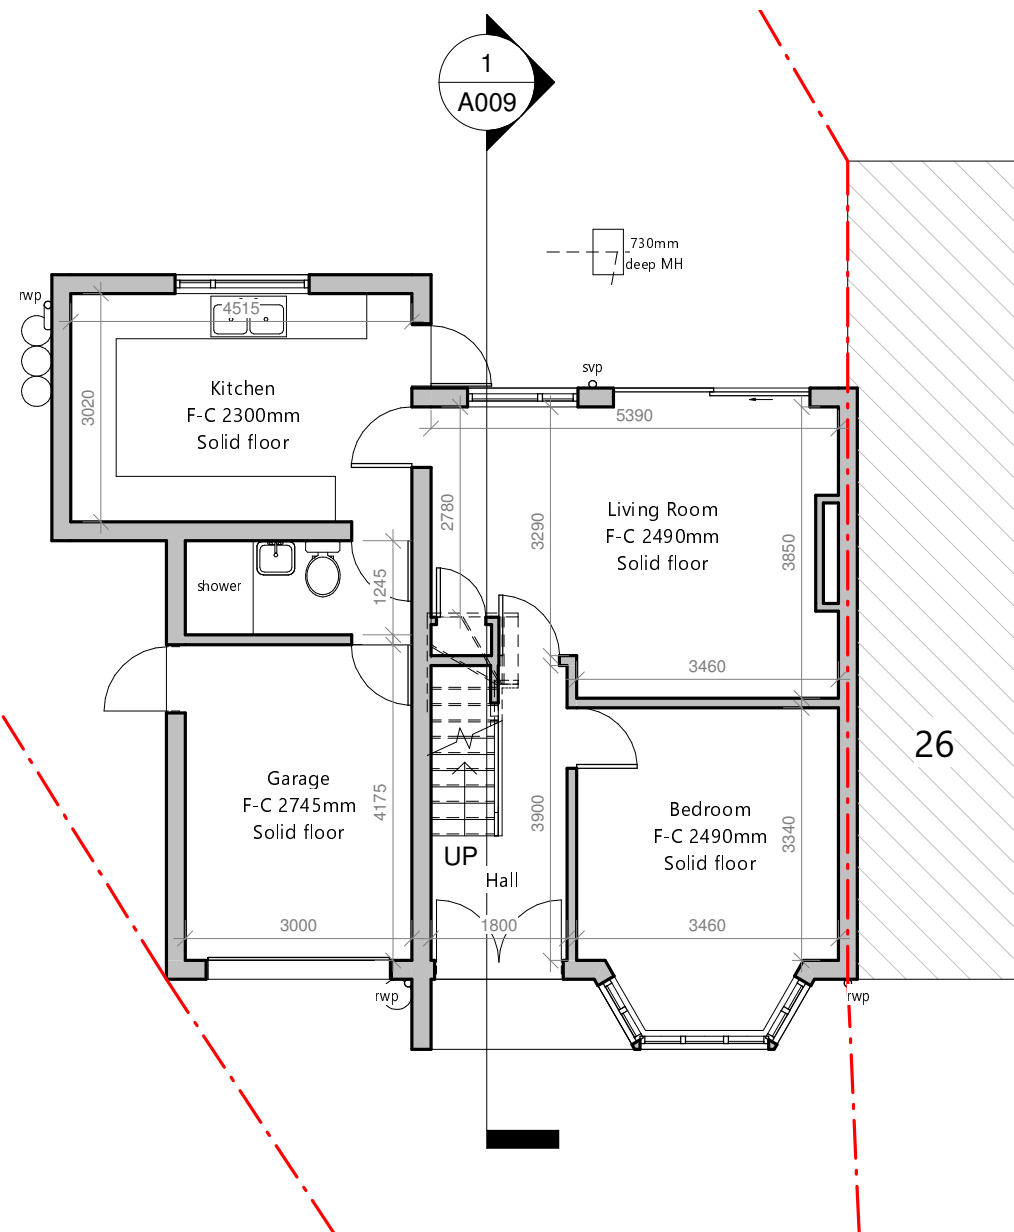

VISUAL SCALE 1:100

 

www.autodesk.com/revit

No.	Description	Date

28 Grosvenor Vale, Ruislip HA4 6JQ


Rear & Side Extension & Loft Conversion

Ground Floor Plan

Project number	Project Number
Date	27.11.2021
Drawn by	KEVCADS
Checked by	KEVCADS

A001

Scale 1 : 100

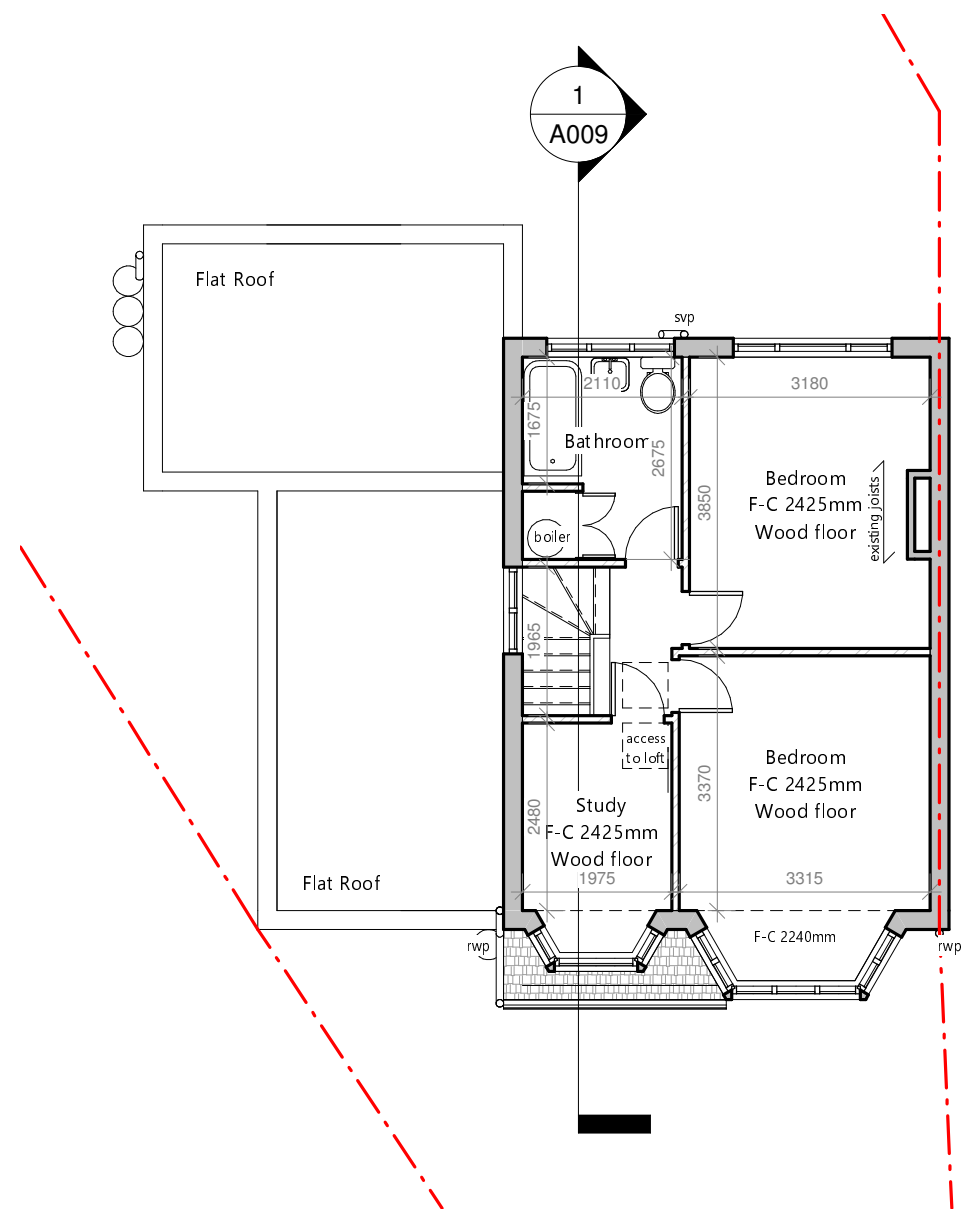

1 Existing First Floor
1 : 100



VISUAL SCALE 1:100



www.autodesk.com/revit

No.	Description	Date

28 Grosvenor Vale, Ruislip HA4 6JQ


Rear & Side Extension & Loft Conversion

First Floor Plan


Project number	Project Number
Date	27.11.2021
Drawn by	KEVCADS
Checked by	KEVCADS

A002

Scale 1 : 100

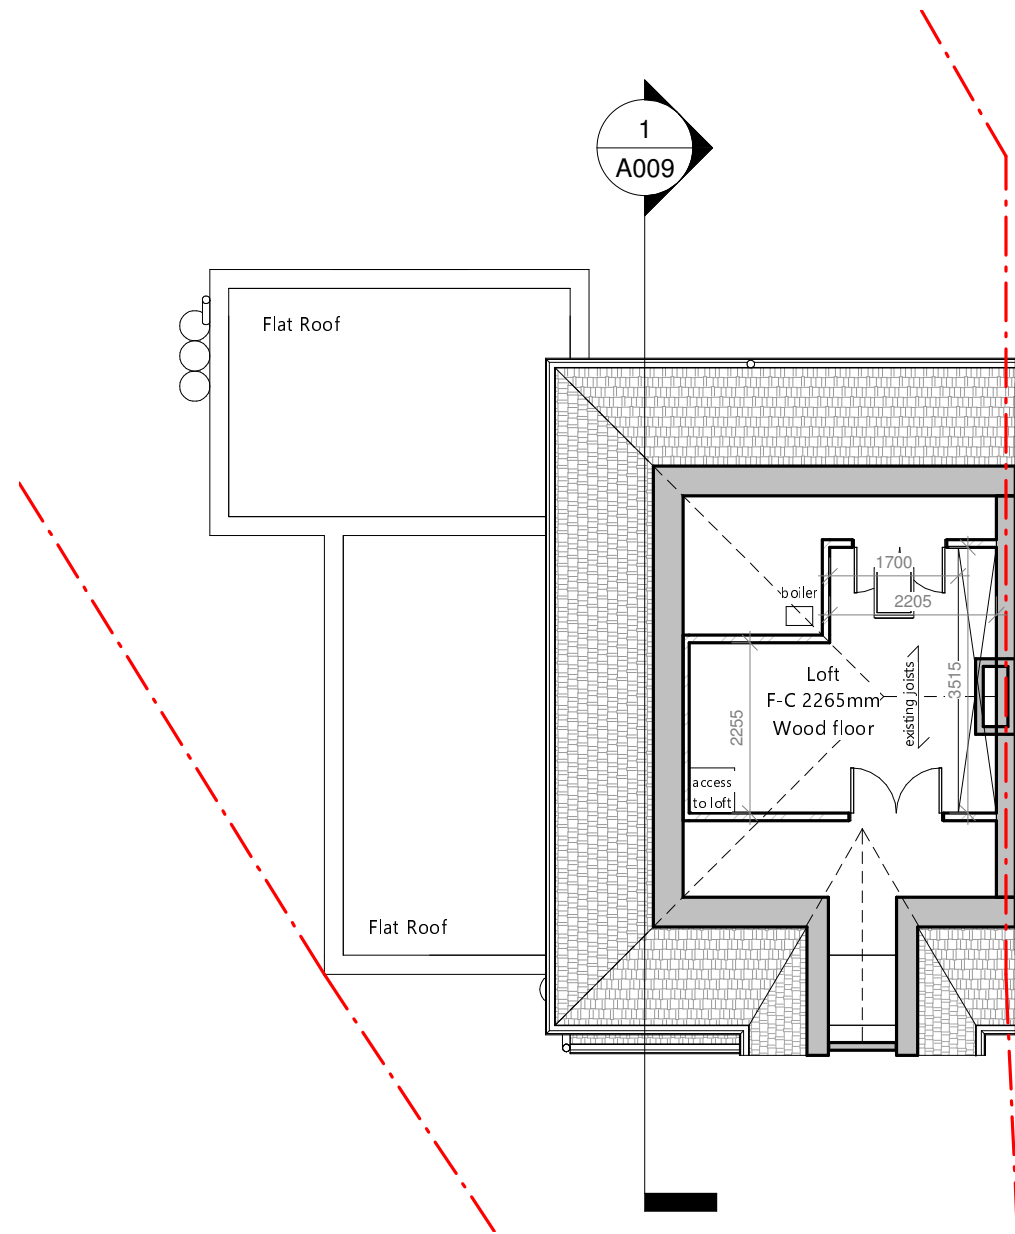

1 Existing Loft
1 : 100

 

VISUAL SCALE 1:100



www.autodesk.com/revit

No.	Description	Date

28 Grosvenor Vale, Ruislip HA4 6JQ


Rear & Side Extension & Loft Conversion

Loft Plan


Project number	Project Number
Date	27.11.2021
Drawn by	KEVCADS
Checked by	KEVCADS

A003

Scale 1 : 100

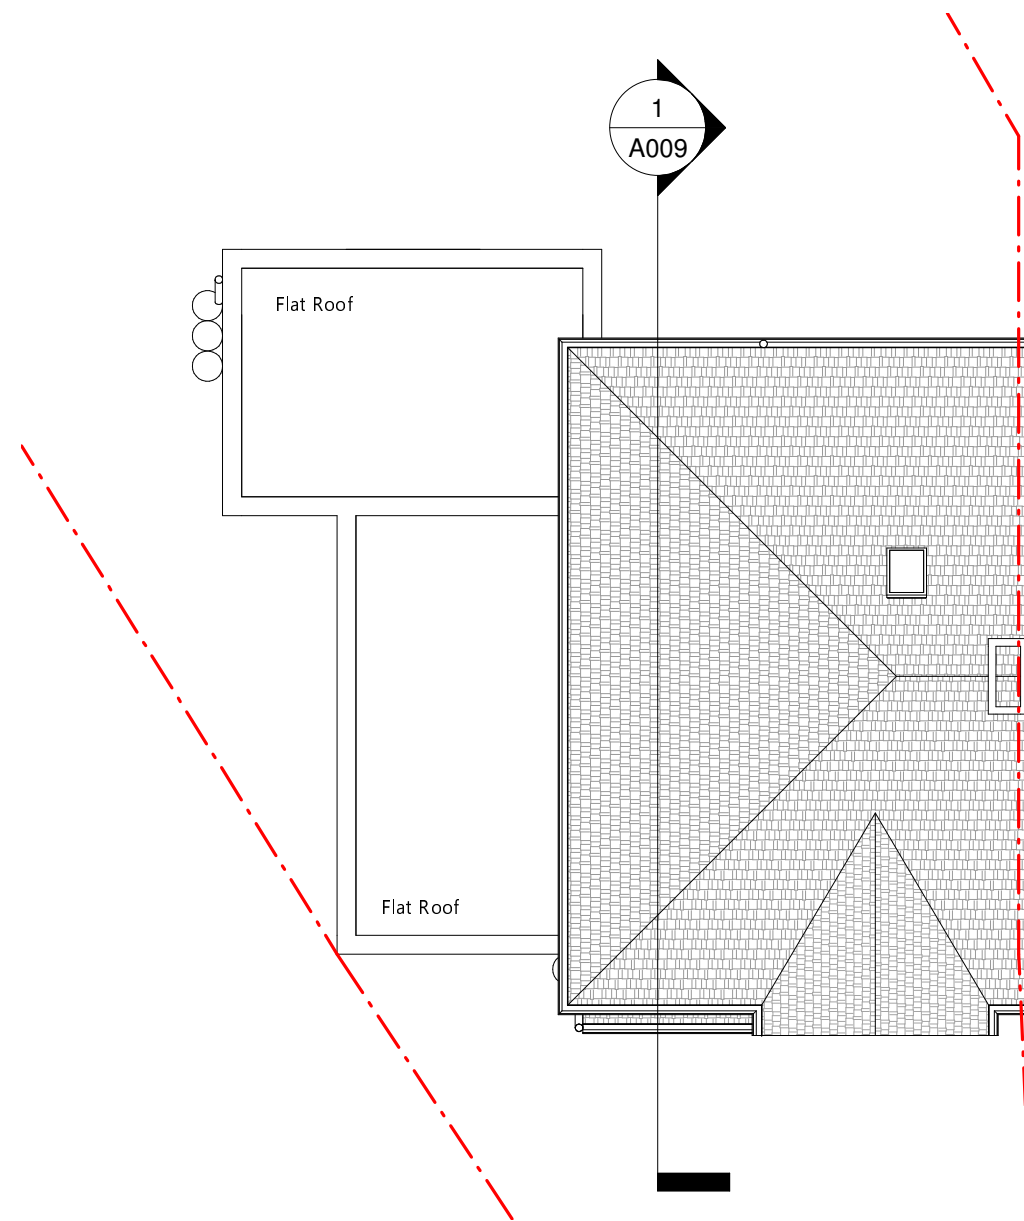

1 Existing Roof
1 : 100

 

VISUAL SCALE 1:100



www.autodesk.com/revit

No.	Description	Date

28 Grosvenor Vale, Ruislip HA4 6JQ


Rear & Side Extension & Loft Conversion

Roof Plan

Project number	Project Number
Date	27.11.2021
Drawn by	KEVCADS
Checked by	KEVCADS

A004

Scale 1 : 100

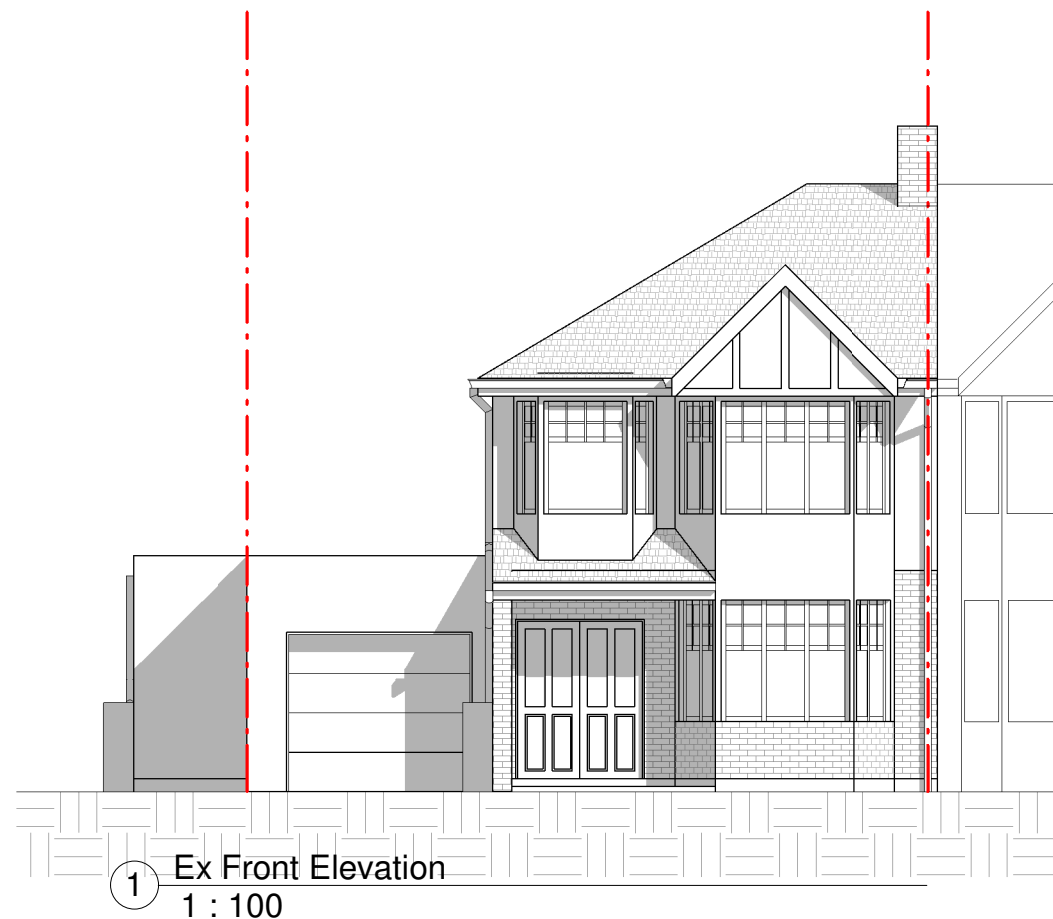

VISUAL SCALE 1:100



www.autodesk.com/revit

No.	Description	Date

28 Grosvenor Vale, Ruislip HA4 6JQ


Rear & Side Extension & Loft Conversion

Front Elevation

Project number	Project Number
Date	27.11.2021
Drawn by	KEVCADS
Checked by	KEVCADS

A005

Scale 1 : 100

 

VISUAL SCALE 1:100



www.autodesk.com/revit

No.	Description	Date

28 Grosvenor Vale, Ruislip HA4 6JQ

Rear & Side Extension & Loft Conversion

Rear Elevation

Project number	Project Number
Date	27.11.2021
Drawn by	KEVCADS
Checked by	KEVCADS

A006

Scale 1 : 100



1 Ex Side Elevation (From Cranley Drive)
1 : 100



VISUAL SCALE 1:100



www.autodesk.com/revit

No.	Description	Date

28 Grosvenor Vale, Ruislip HA4 6JQ


Rear & Side Extension & Loft Conversion

Side Elevation (From Cranley Drive)

Project number	Project Number
Date	27.11.2021
Drawn by	KEVCADS
Checked by	KEVCADS

A007



Scale 1 : 100

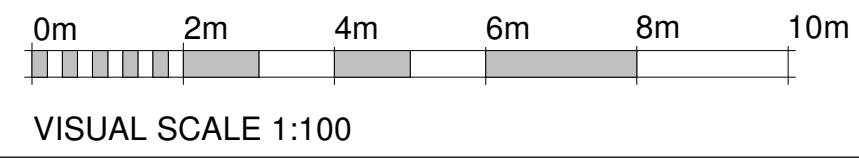

www.autodesk.com/revit

No.	Description	Date

28 Grosvenor Vale, Ruislip HA4 6JQ Rear & Side Extension & Loft Conversion		Side Elevation (From no.26)	
		Project number	Project Number
		Date	27.11.2021
		Drawn by	KEVCADS
		Checked by	KEVCADS
		A008	
		Scale	1 : 100

 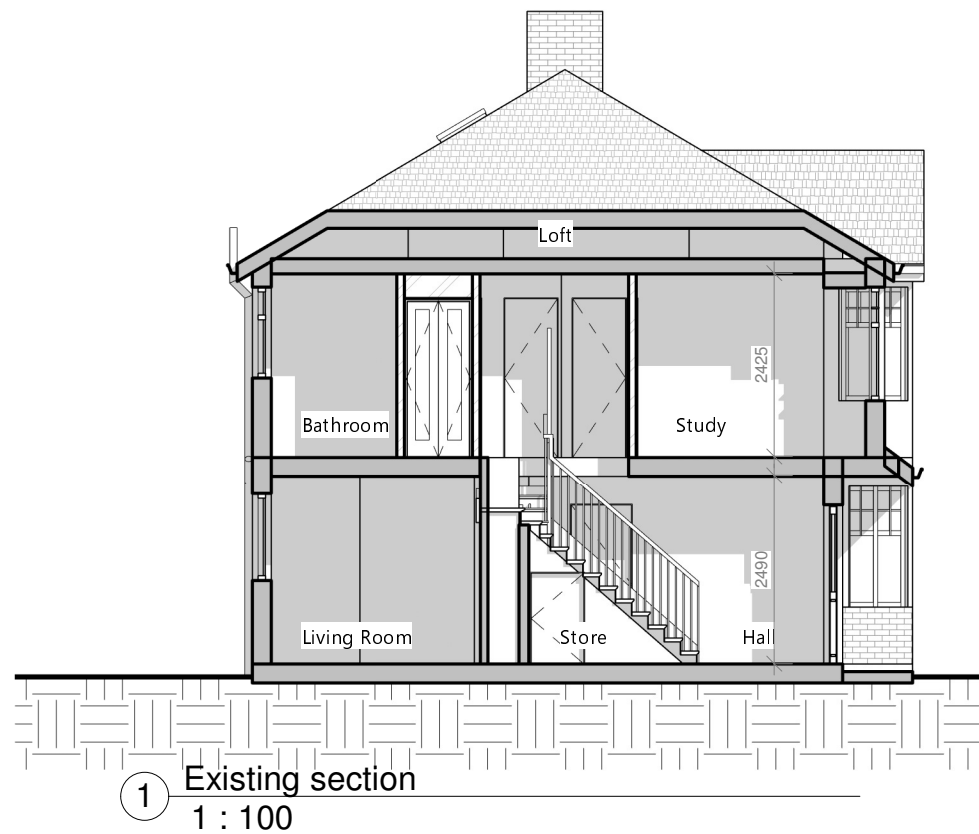

VISUAL SCALE 1:100



www.autodesk.com/revit

No.	Description	Date

28 Grosvenor Vale, Ruislip HA4 6JQ

Rear & Side Extension & Loft Conversion

Section

Project number	Project Number
Date	27.11.2021
Drawn by	KEVCADS
Checked by	KEVCADS

A009

Scale 1 : 100



① Existing 3D



www.autodesk.com/revit

No.	Description	Date

28 Grosvenor Vale, Ruislip HA4 6JQ

Rear & Side Extension & Loft Conversion

3D View

Project number	Project Number
Date	27.11.2021
Drawn by	KEVCADS
Checked by	KEVCADS

A010

Scale