




[illegible]

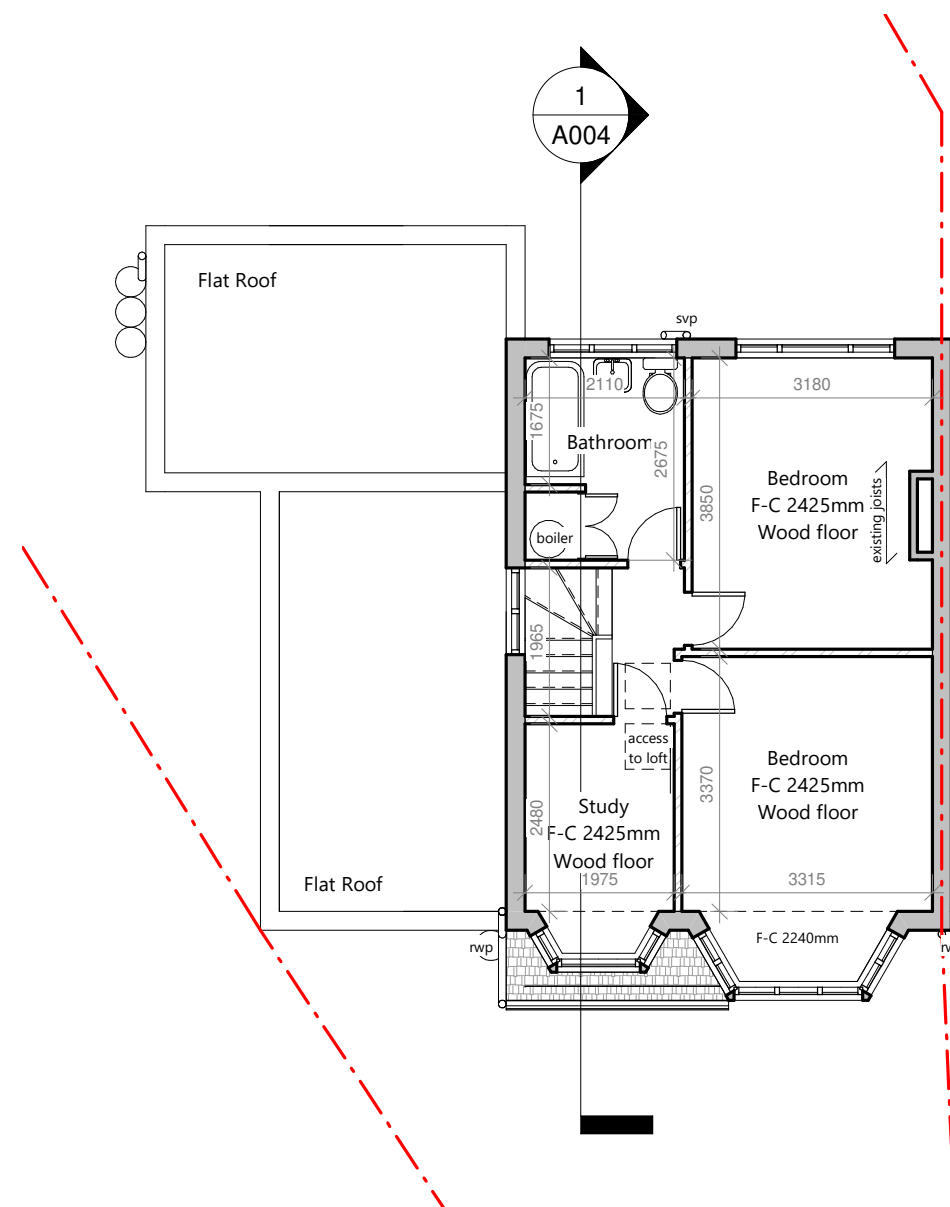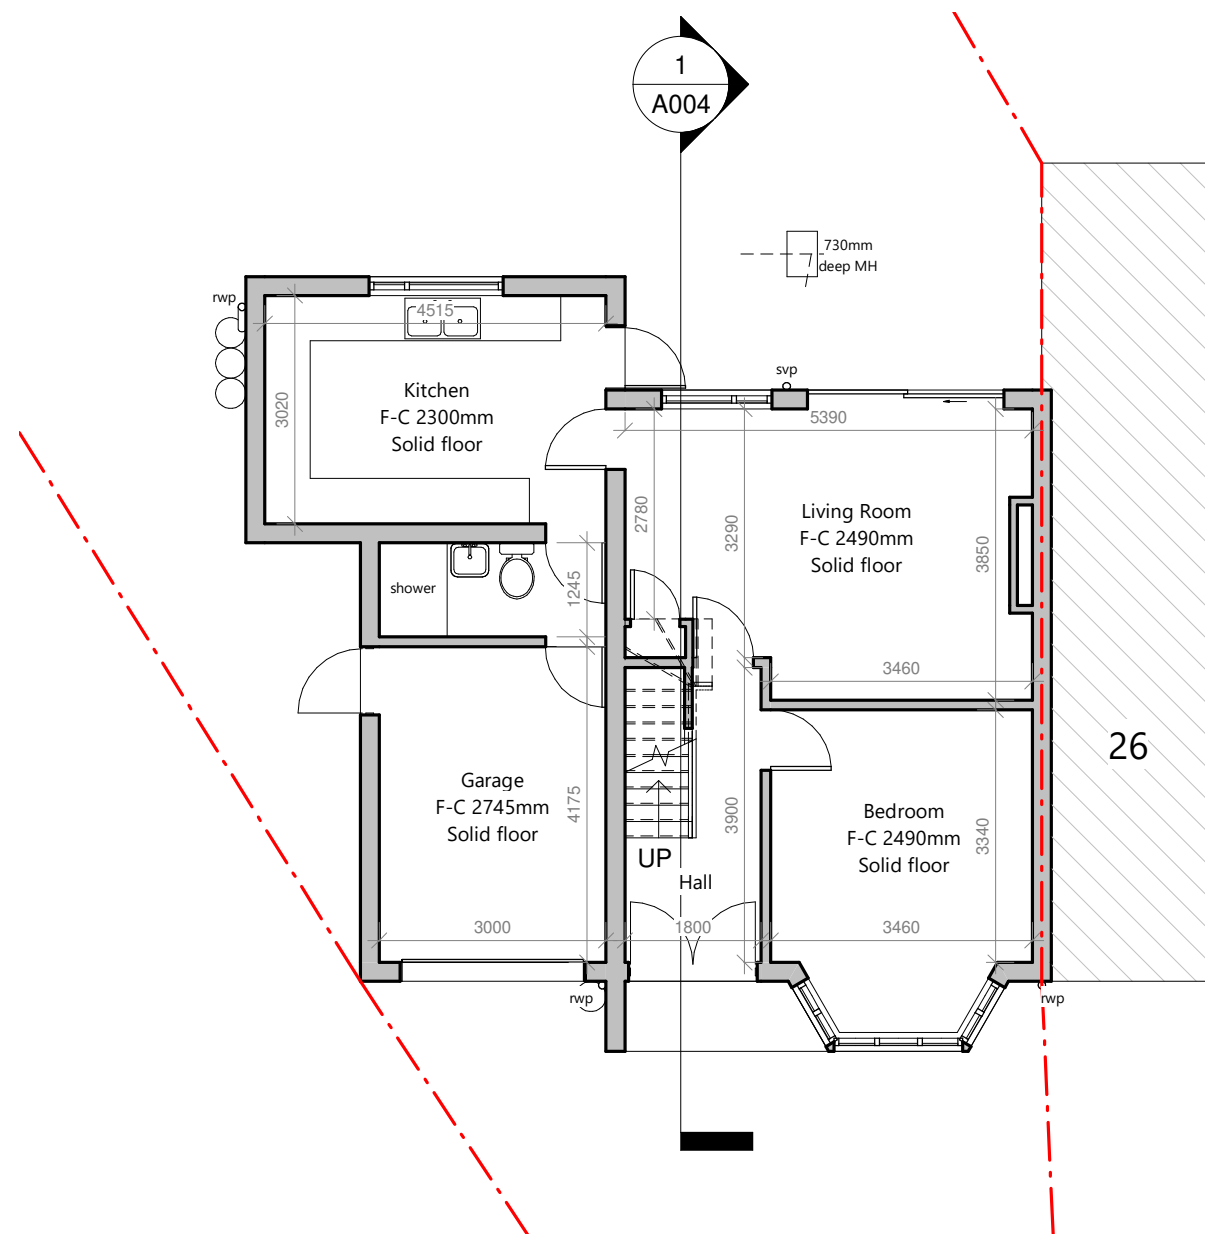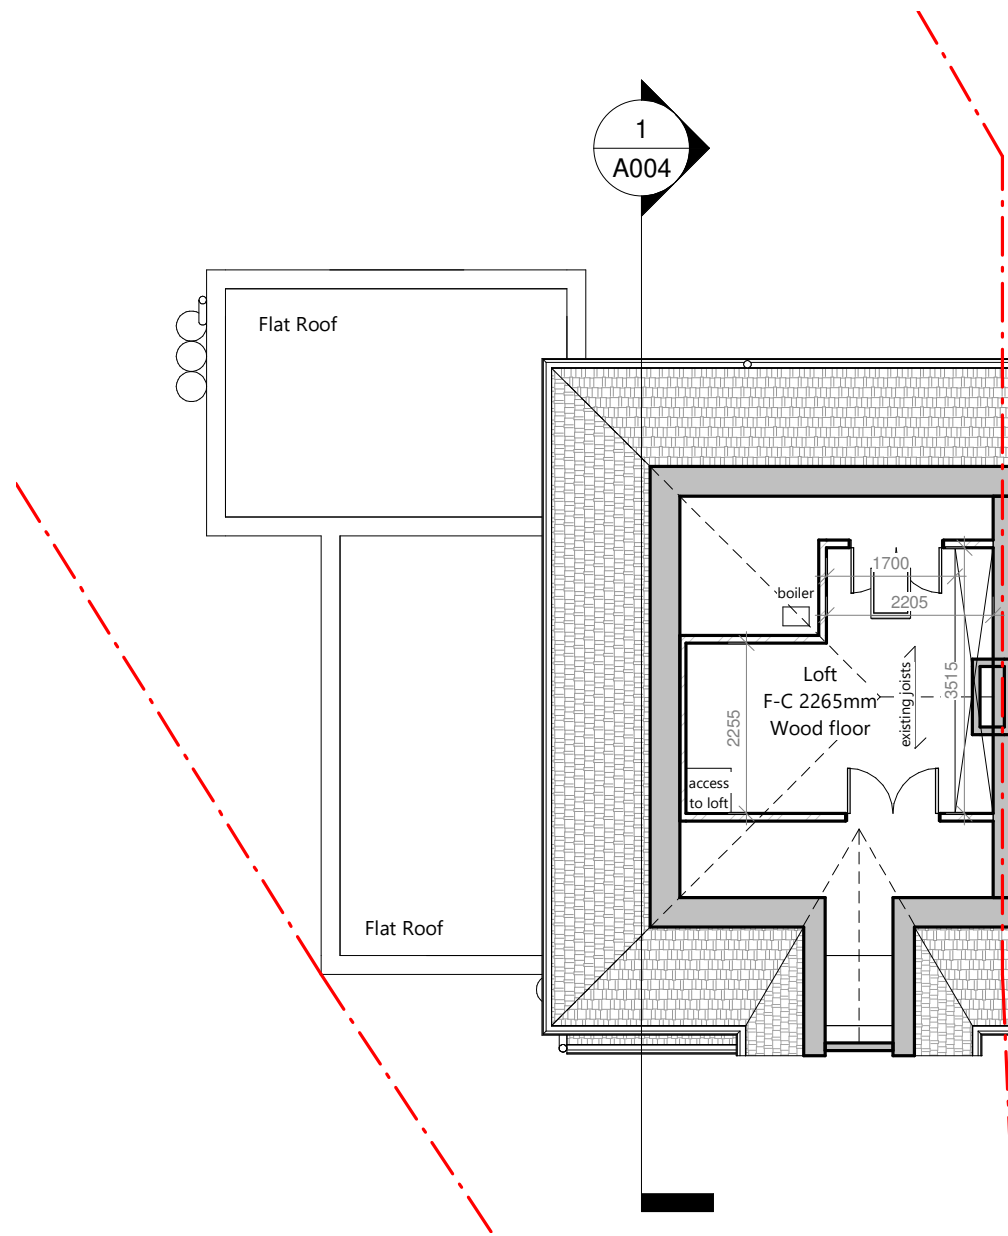

① Existing Loft
1 : 100

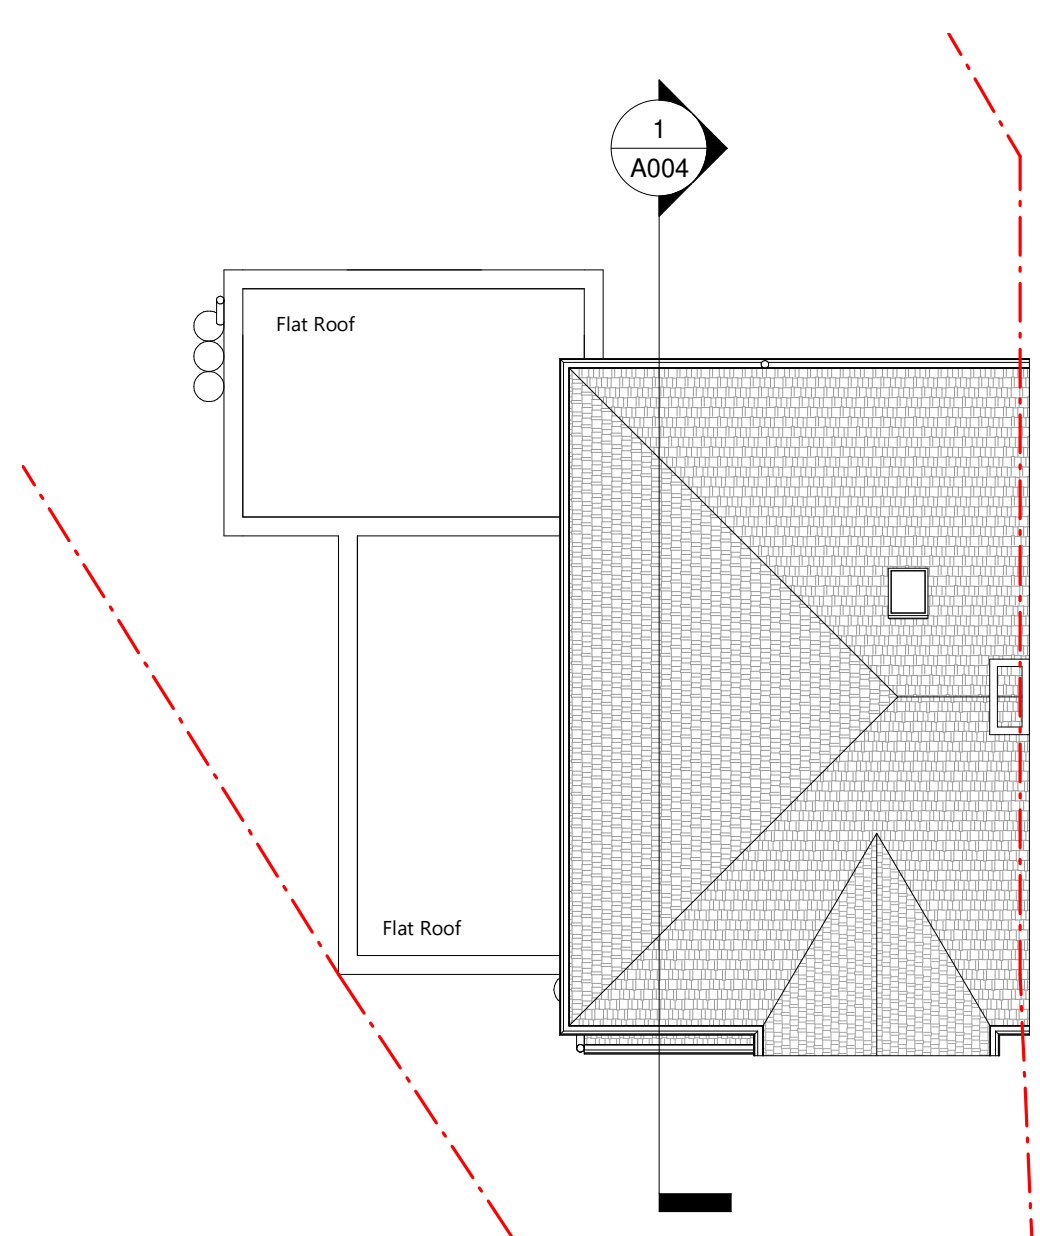

② Existing Roof
1 : 100

 

VISUAL SCALE 1:100

MICHAELJANE
ARCHITECTURE

No.	Description	Date

28 Grosvenor Vale, Ruislip HA4 6JQ


Existing Drawings

Existing Floor Plan(2/2)

Project number 001
Date 20.01.2023
Drawn by Michealjane Architecture
Checked by Michealjane Architecture

A002

Scale 1 : 100

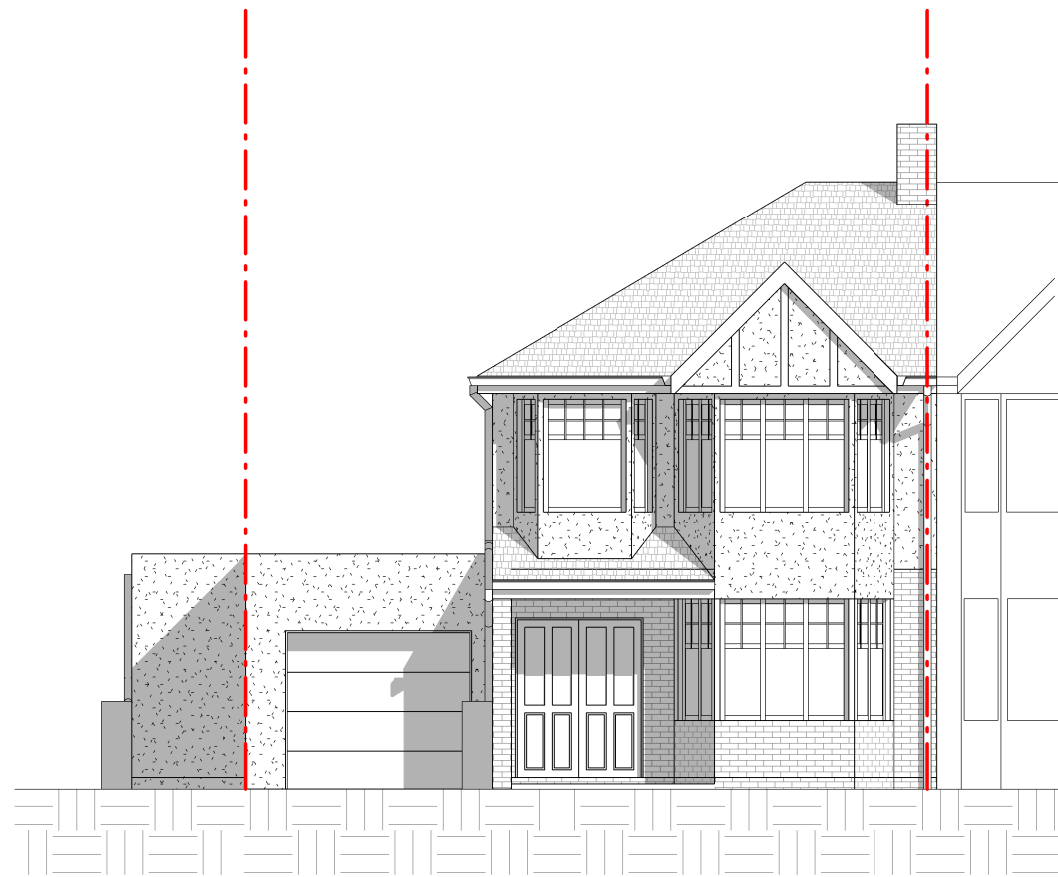


① Ex Front Elevation
1 : 100




② Ex Rear Elevation
1 : 100



③ Ex Side Elevation (From Cranley Drive)
1 : 100

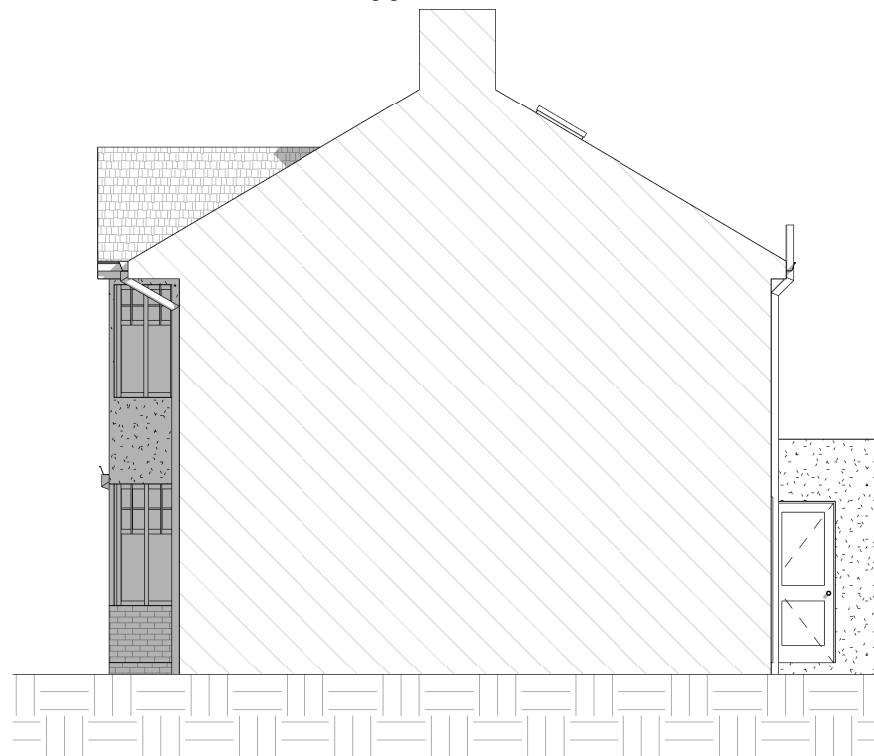

④ Ex Side Elevation (From no.26)
1 : 100

 

VISUAL SCALE 1:100

MICHAELJANE
ARCHITECTURE

No.	Description	Date

28 Grosvenor Vale, Ruislip HA4 6JQ


Existing Drawings

Existing Elevation Plan


Project number	001
Date	20.01.2023
Drawn by	Michealjane Architecture
Checked by	Michealjane Architecture

A003


Scale 1 : 100

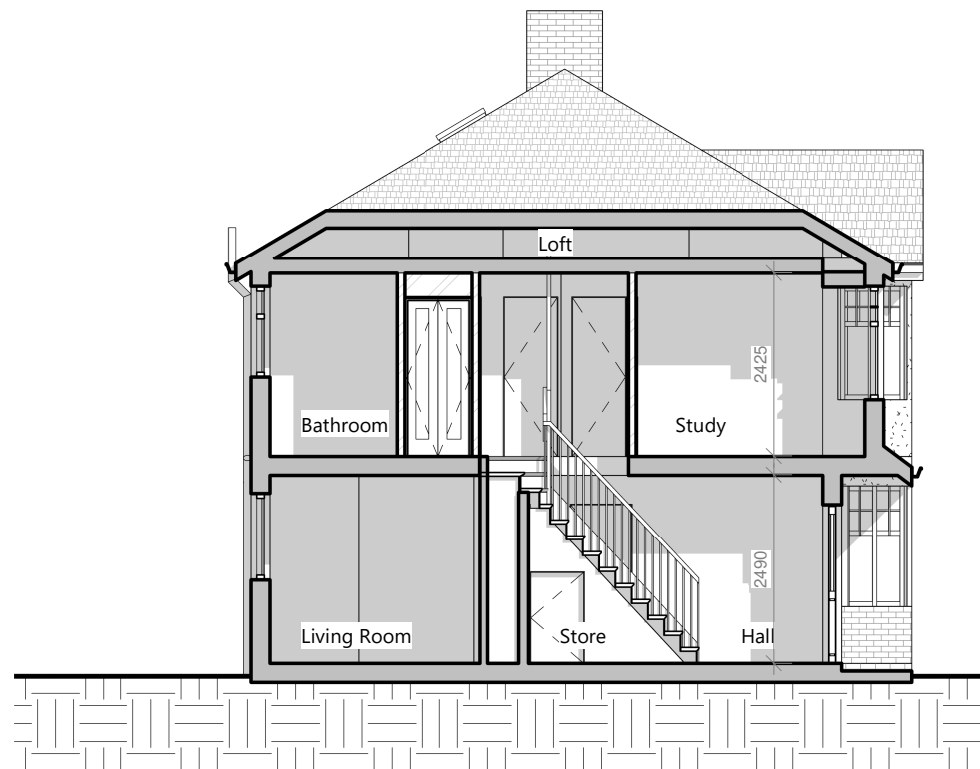

1 Existing section
1 : 100

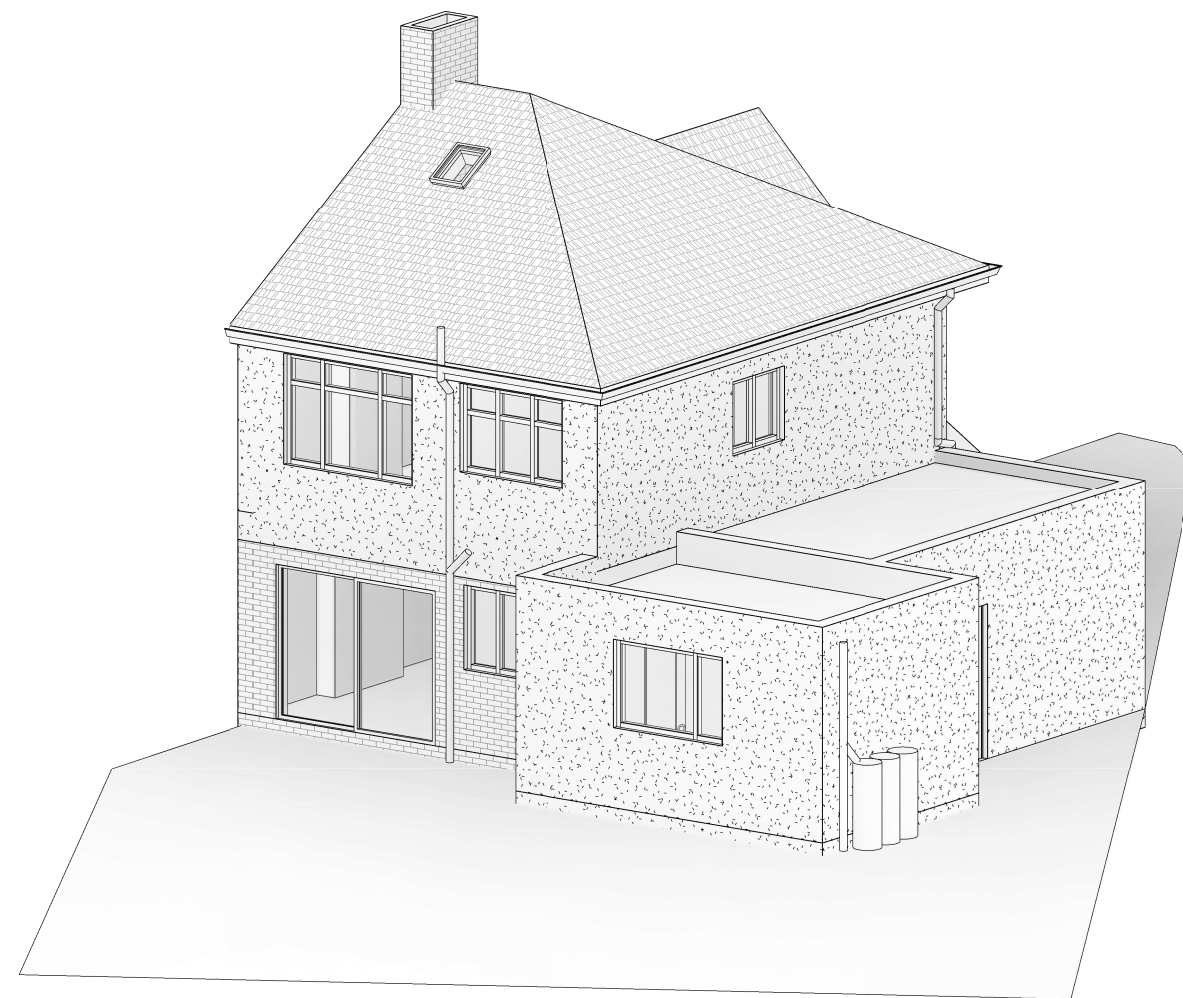

2 Existing 3D

 

VISUAL SCALE 1:100

MICHAELJANE
ARCHITECTURE

No.	Description	Date

28 Grosvenor Vale, Ruislip HA4 6JQ

Existing Drawings

Existing Section & 3D view

Project number 001
Date 20.01.2023
Drawn by Michealjane Architecture
Checked by Michealjane Architecture

A004

Scale 1 : 100