




SCALE - 1 : 100.




EXISTING FRONT ELEVATION

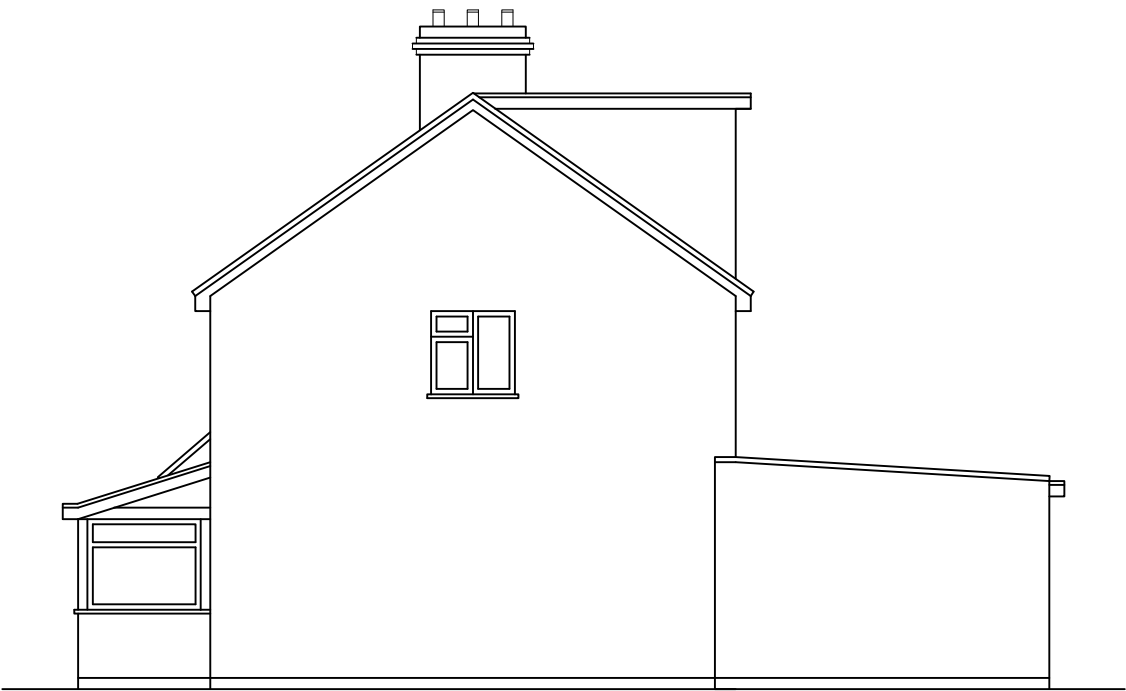

EXISTING SIDE ELEVATION 1



EXISTING REAR ELEVATION

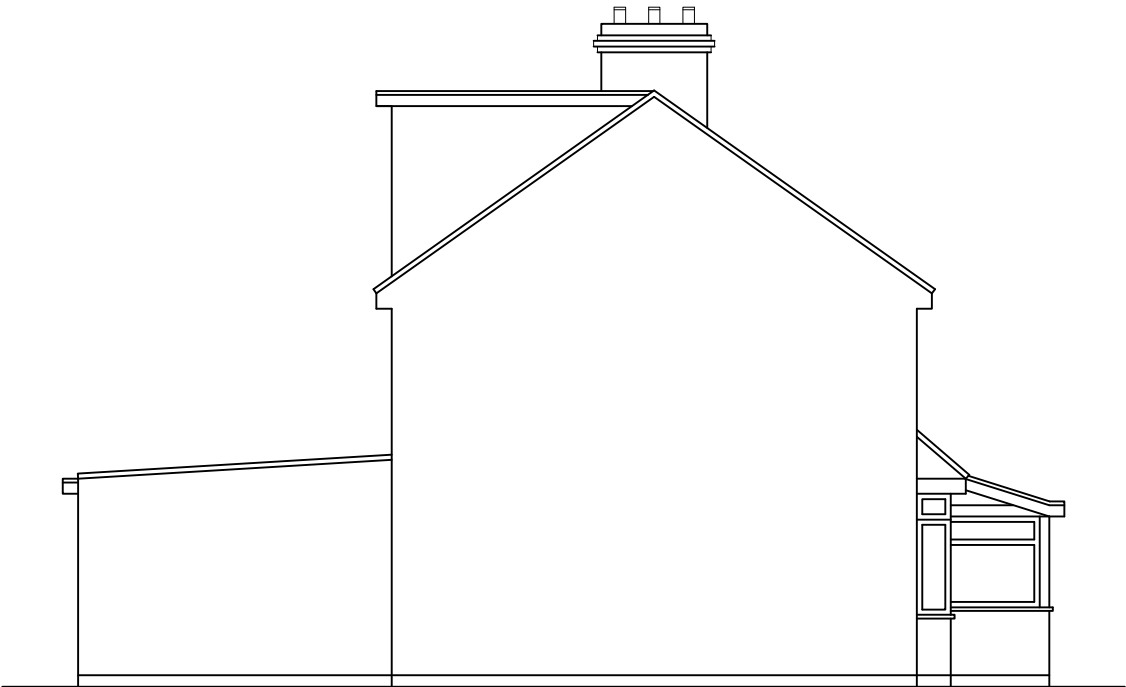

EXISTING SIDE ELEVATION 2

M C S DESIGN Architectural Services Millennium Creative Services Design 53 Westmead, Windsor, SL4 3NN mob: 07989319224 tel: 01753 869117 fax: 01753 869117 www.mcsdesignservices.co.uk email: info@mcsdesignservices.co.uk	client MR. SAID KHALIF	site 35 PRINCES PARK, LANE, HAYES, UB3 1JU	project CONVERSION OF EXISTING DWELLING INTO 2X1 BEDROOM SELF-CONTAINED FLATS	title EXISTING ELEVATIONS	status FULL PLANNING APPLICATION	scale 1:100 @ A3	drawn Kaleem Janjua B.Arch.
					drawing number KHALIF/PLAN/001	date 30th July 2025	revision