

2024/06/10 10:27:11

This drawing is issued for design intent purposes only. Any discrepancies between the drawing and the site conditions shall be resolved by the architect. Any discrepancies between the drawing and the conditions shall be resolved by the architect. Any discrepancies between the drawing and the conditions shall be resolved by the architect.

LEGEND:

CONSTRUCTION NOTES:

REV	DESCRIPTION	DATE
1		-
2		-
3		-
4		-
5		-
6		-
7		-
8		-
9		-
10		-

PROJECT
6 STATION ROAD
UXBRIDGE, MIDDXX, UB8 3AA


TITLE
PROPOSED ELEVATIONS

CLIENT
Dr. & Mrs. I. Singh


SCALE	DATE
1	50
19	09
23	

DWG. NO.	REV.	DATE
1426	A1	P03
		-


REN
ARCHITECTS
MANAGEMENT

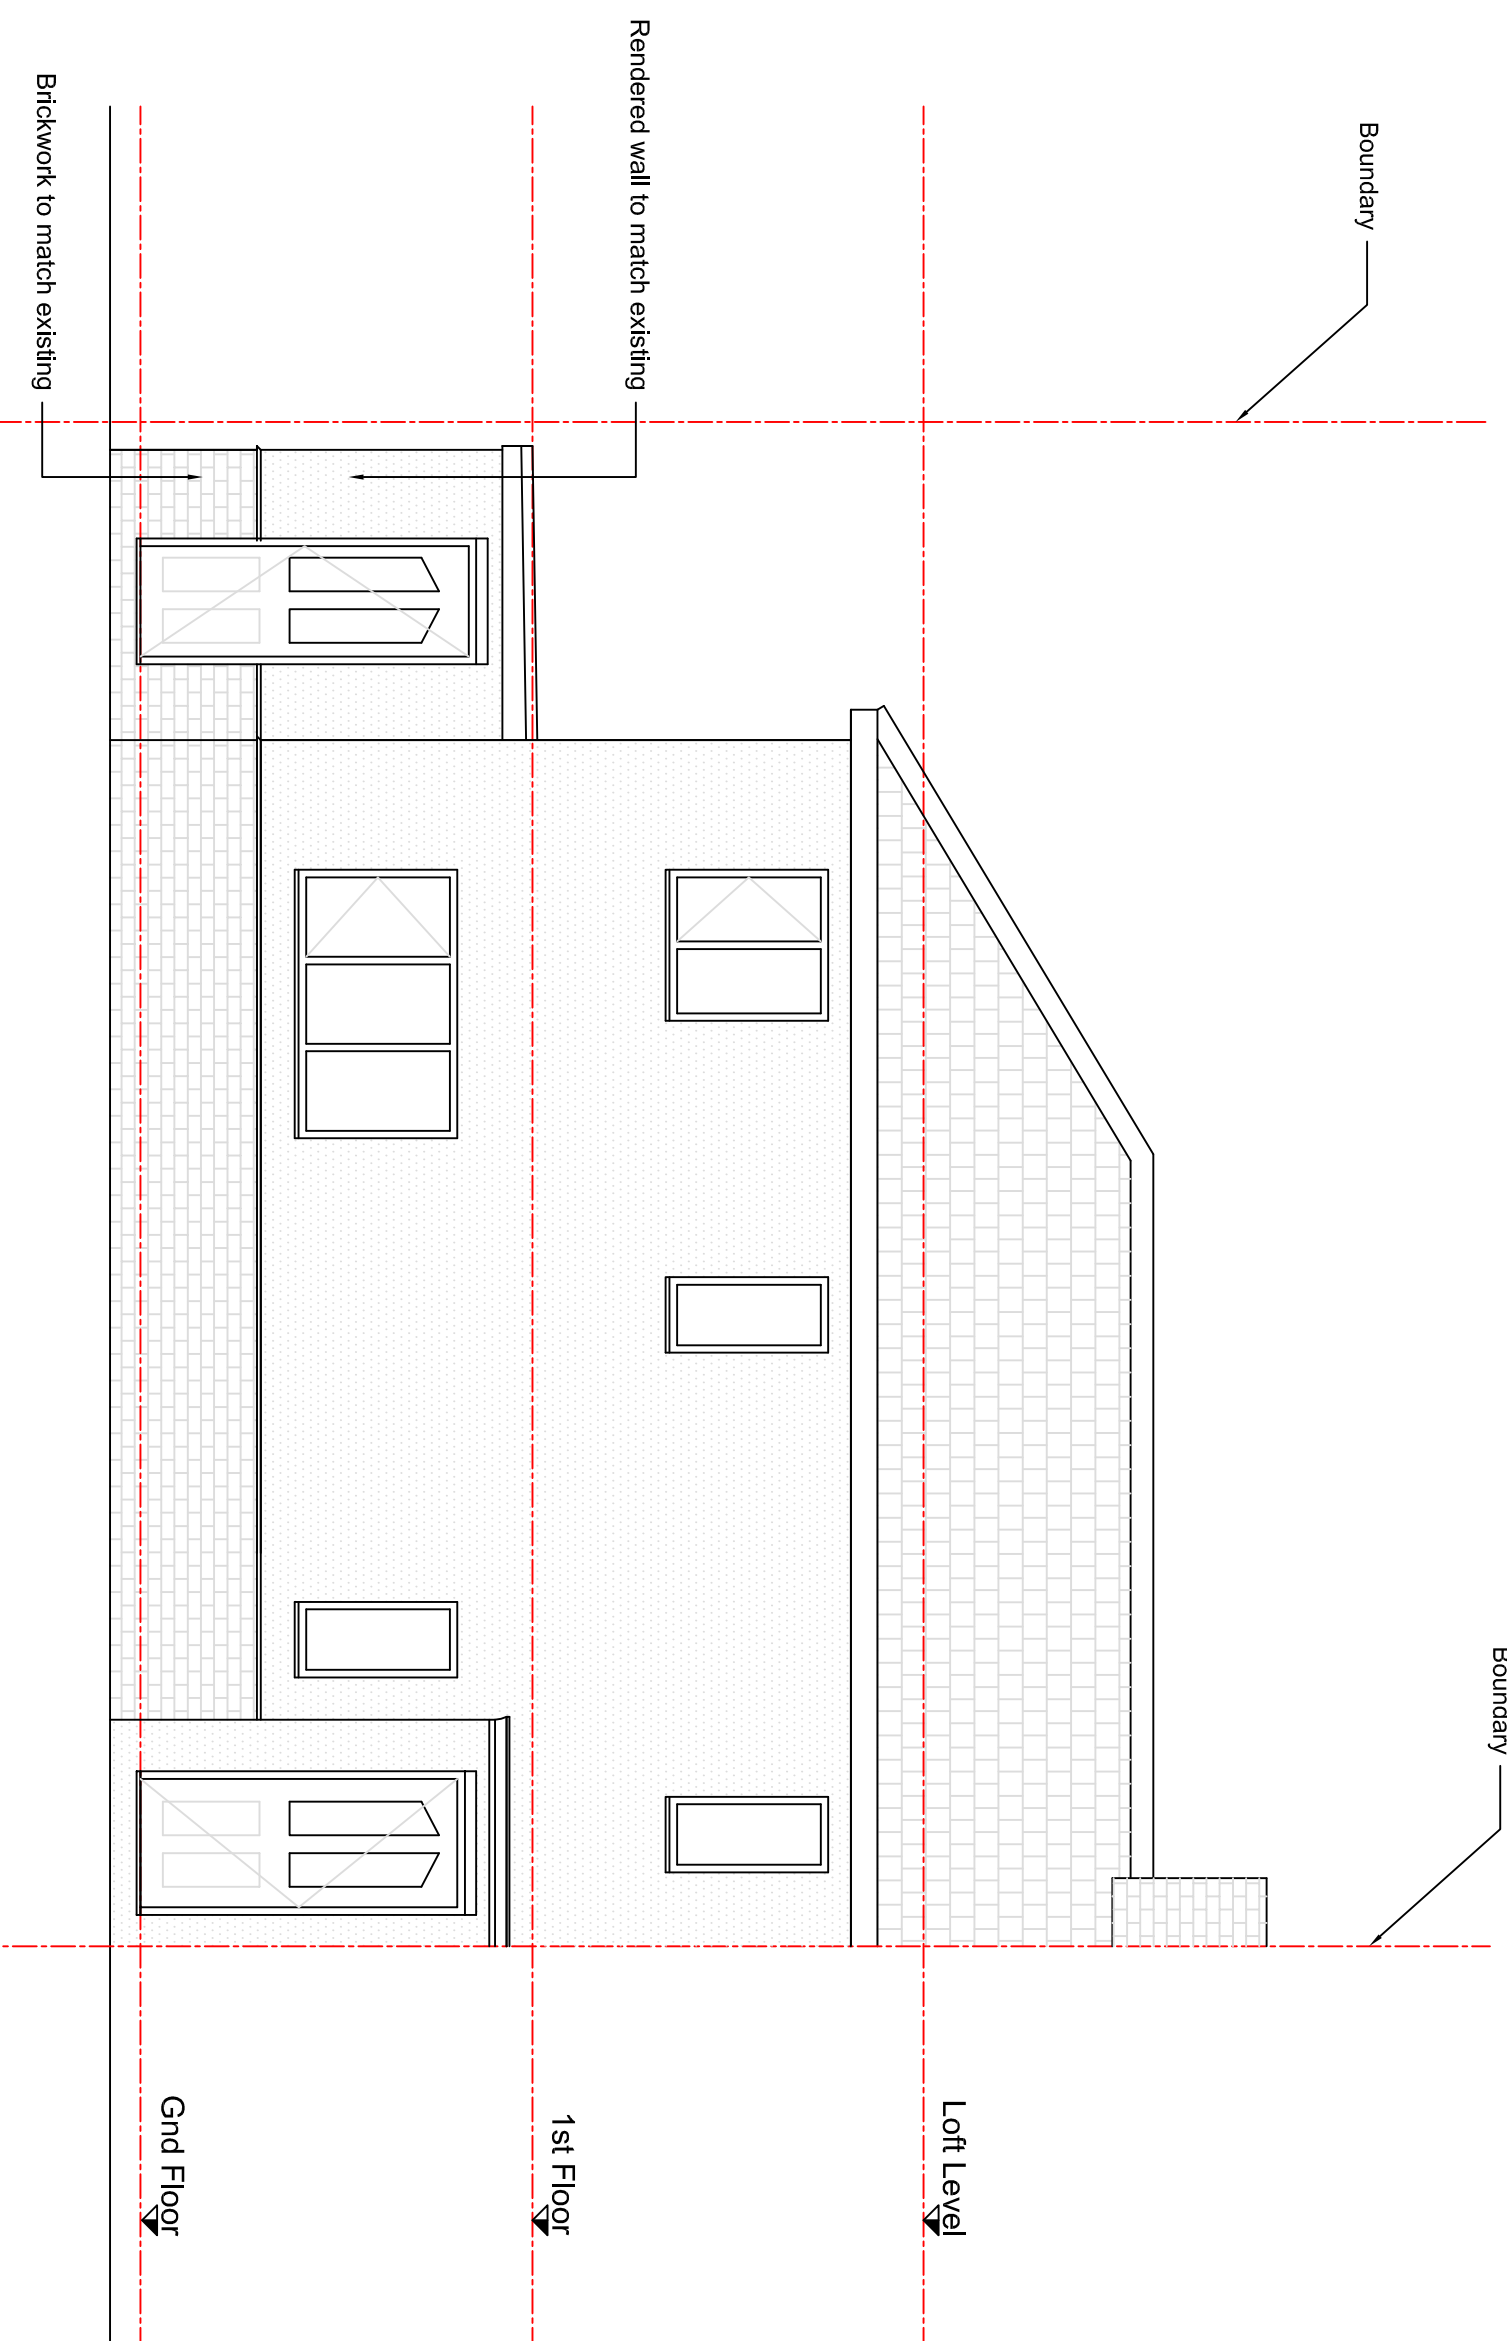


PROPOSED FRONT ELEVATION
1:50

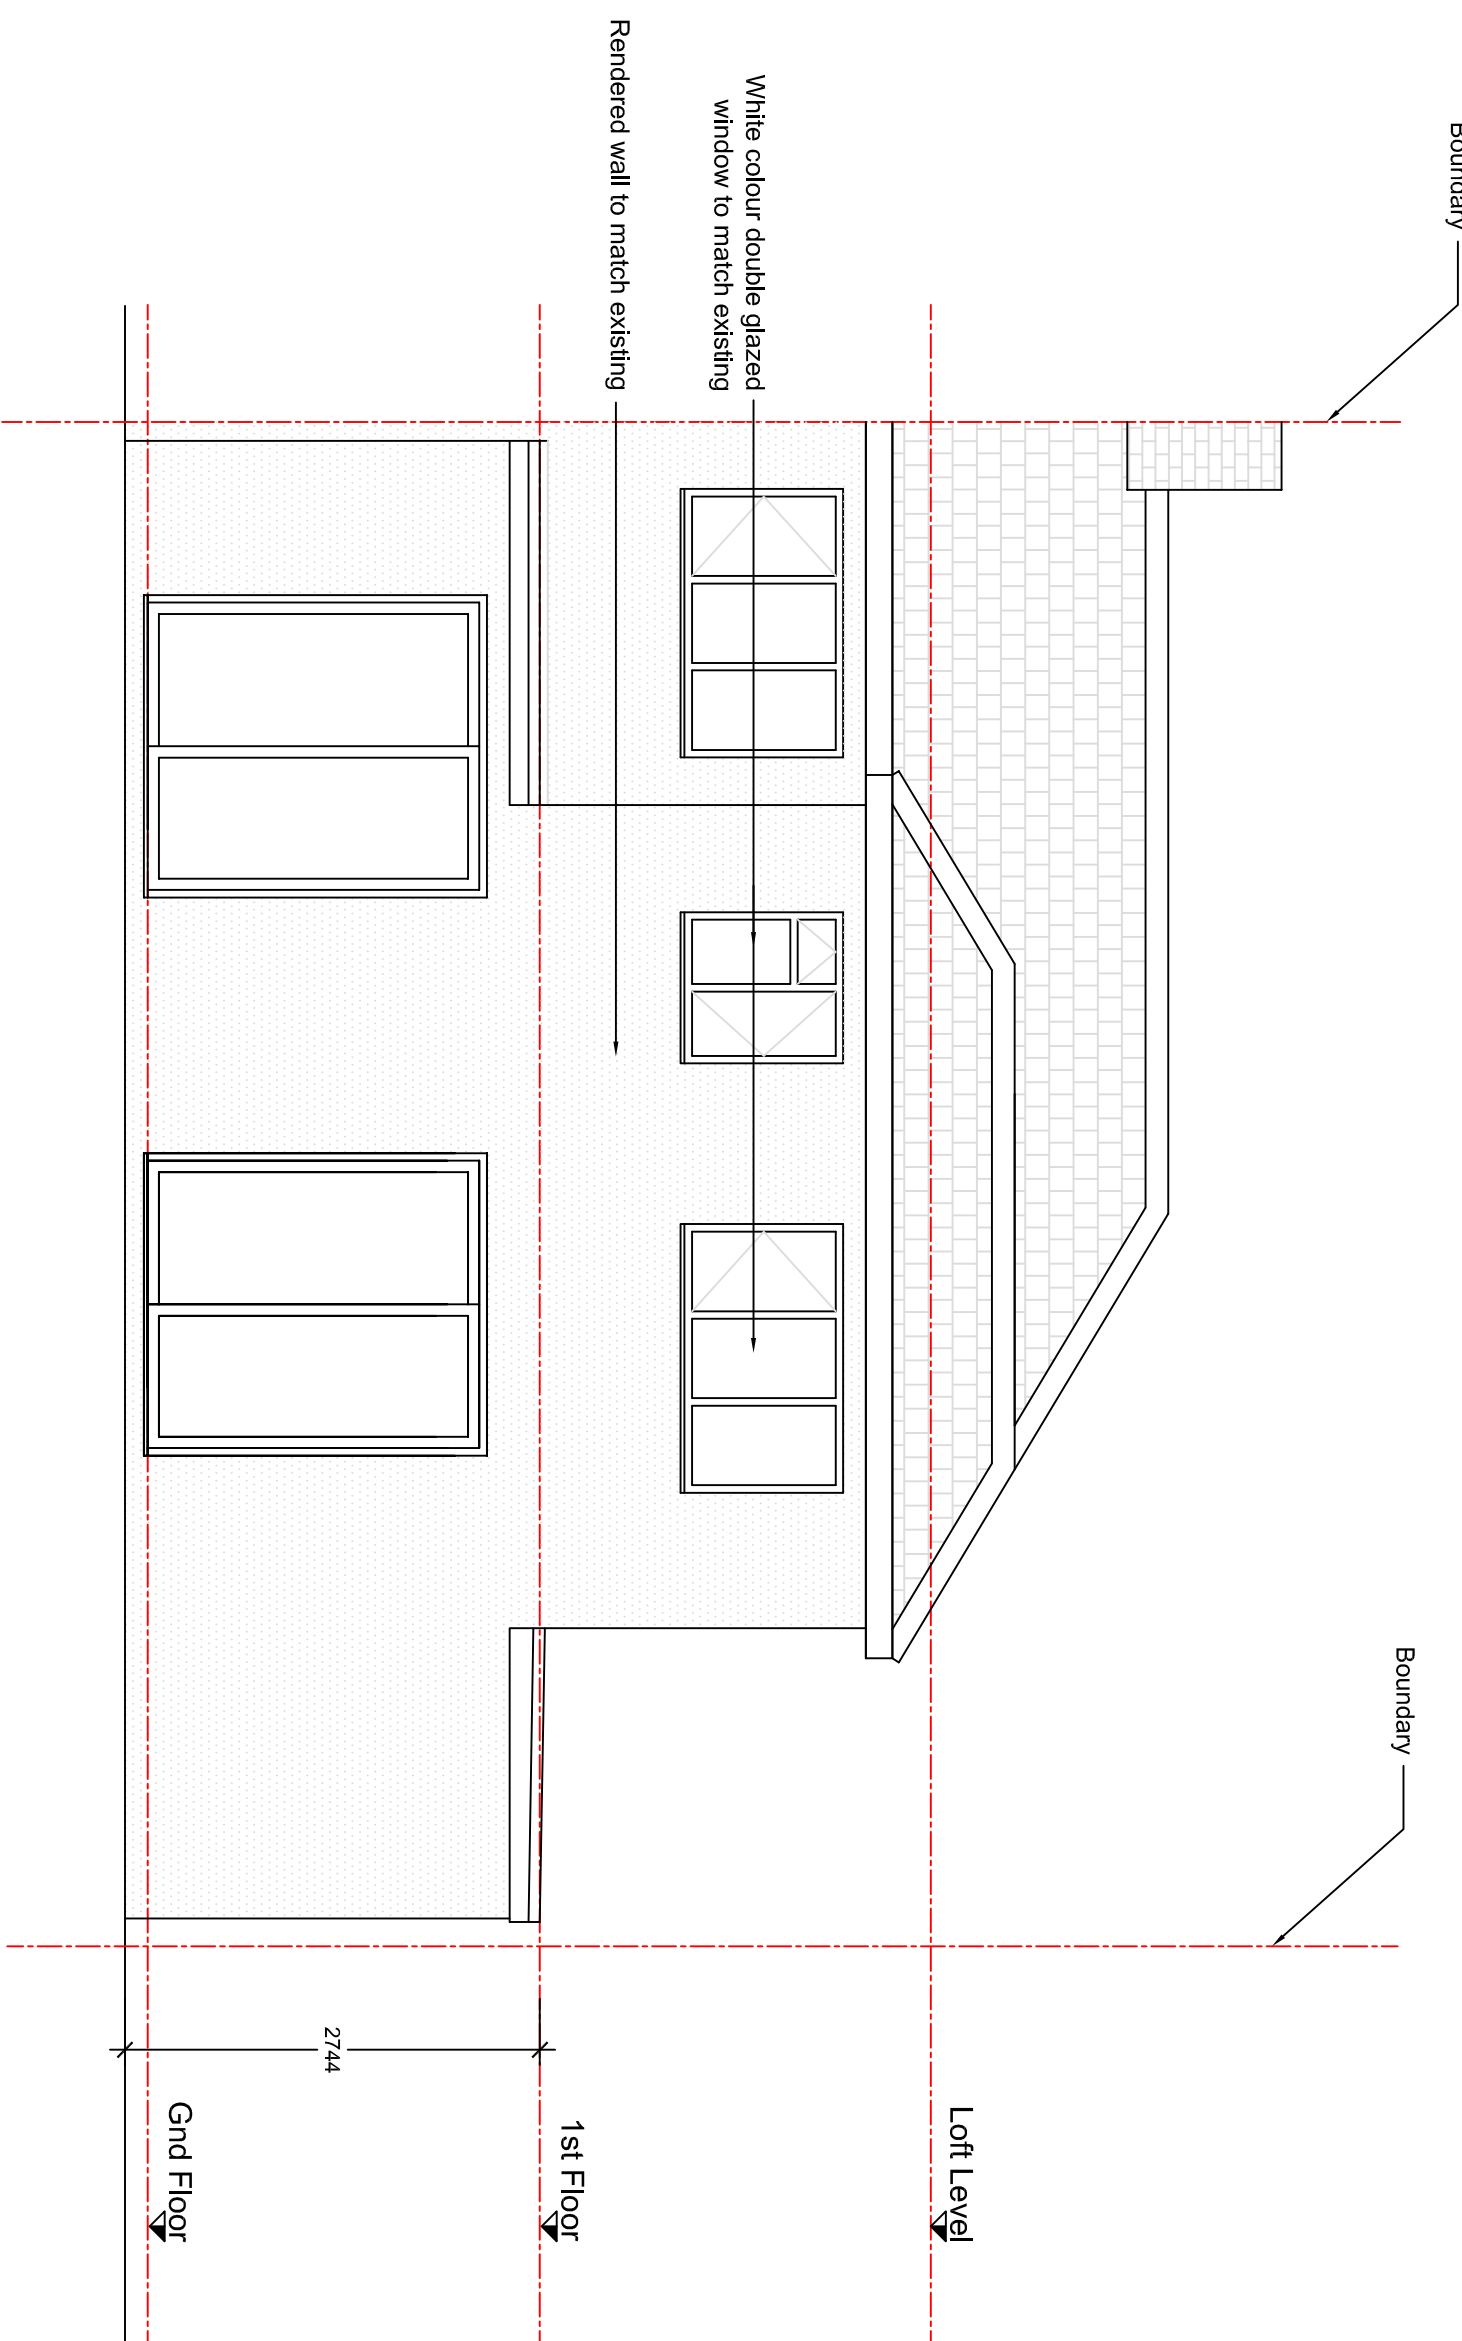

PROPOSED REAR ELEVATION
1:50

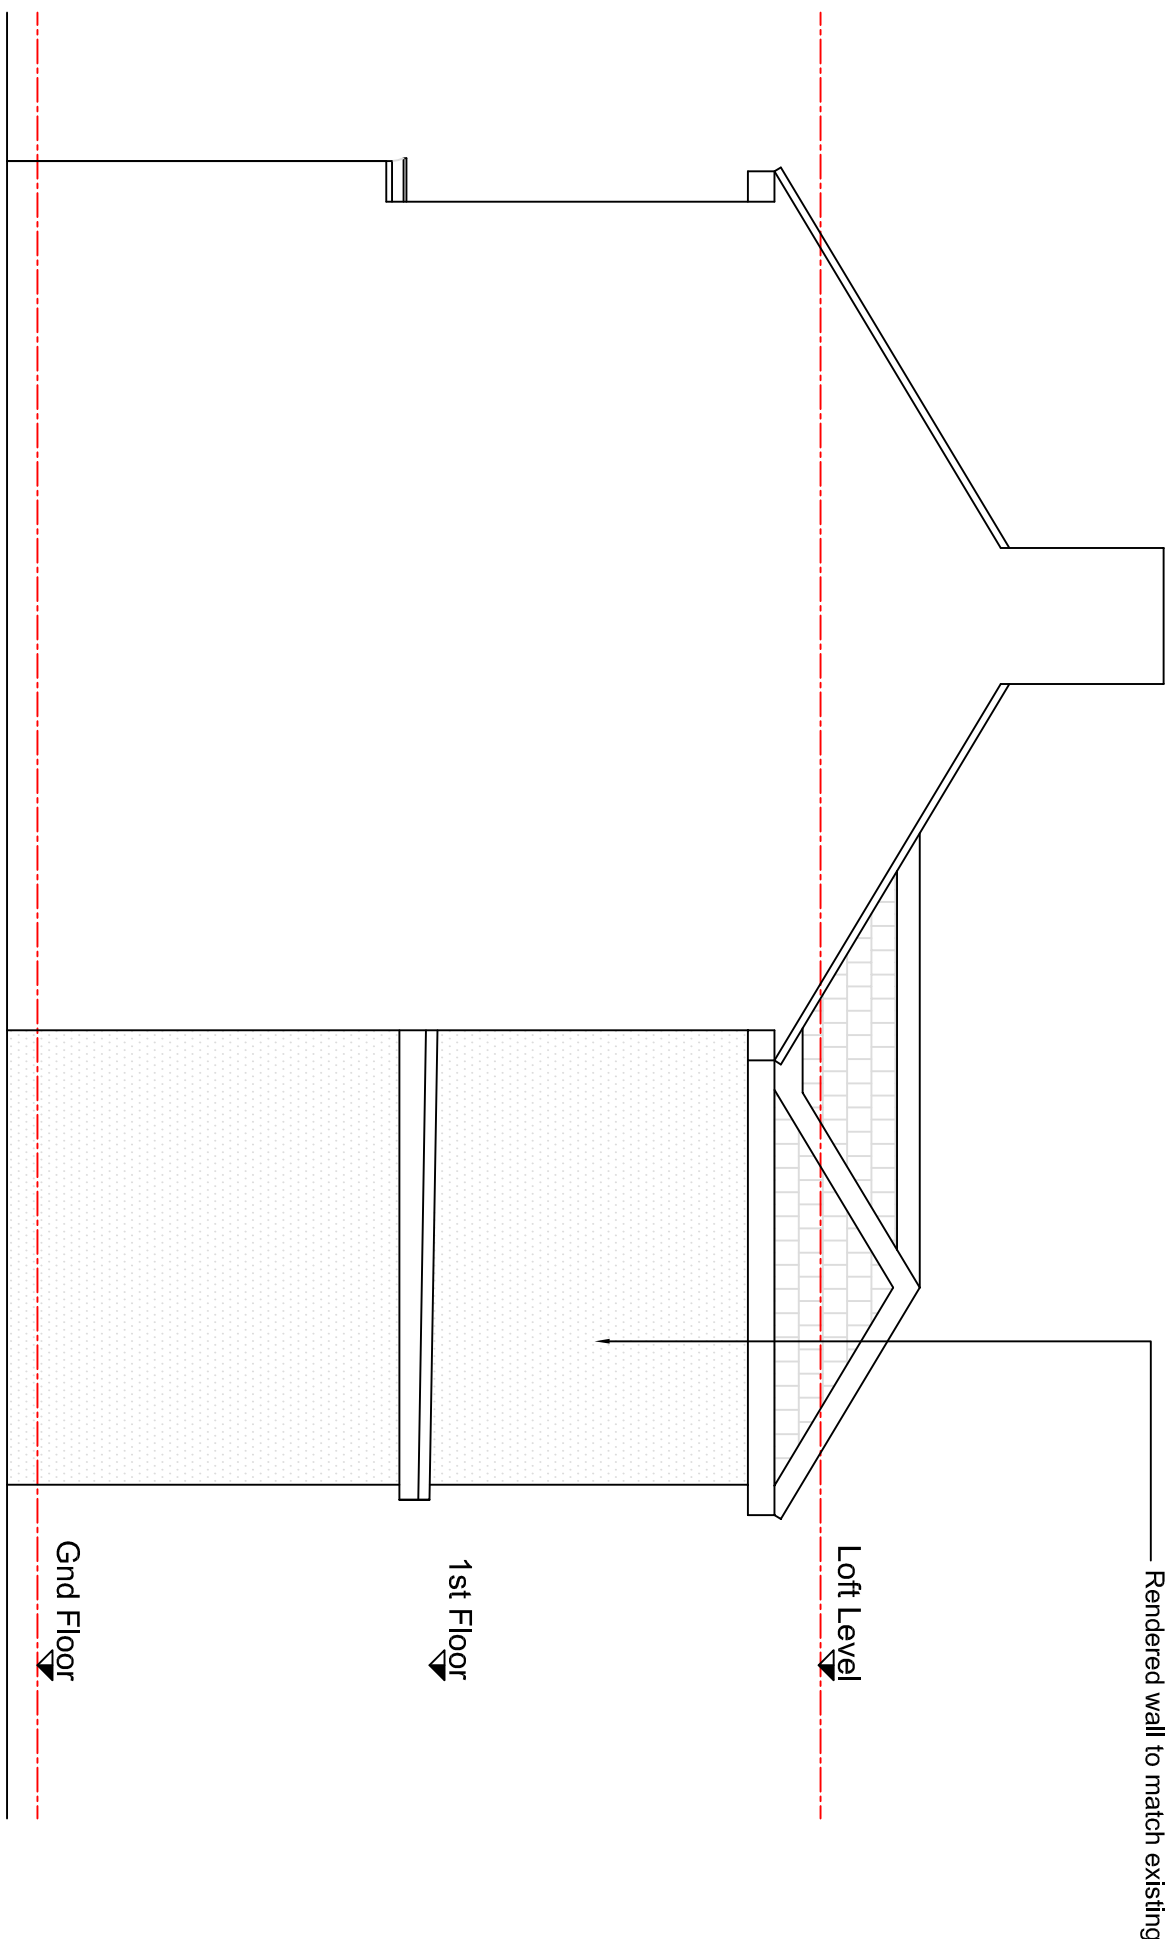

PROPOSED SIDE ELEVATION
1:50

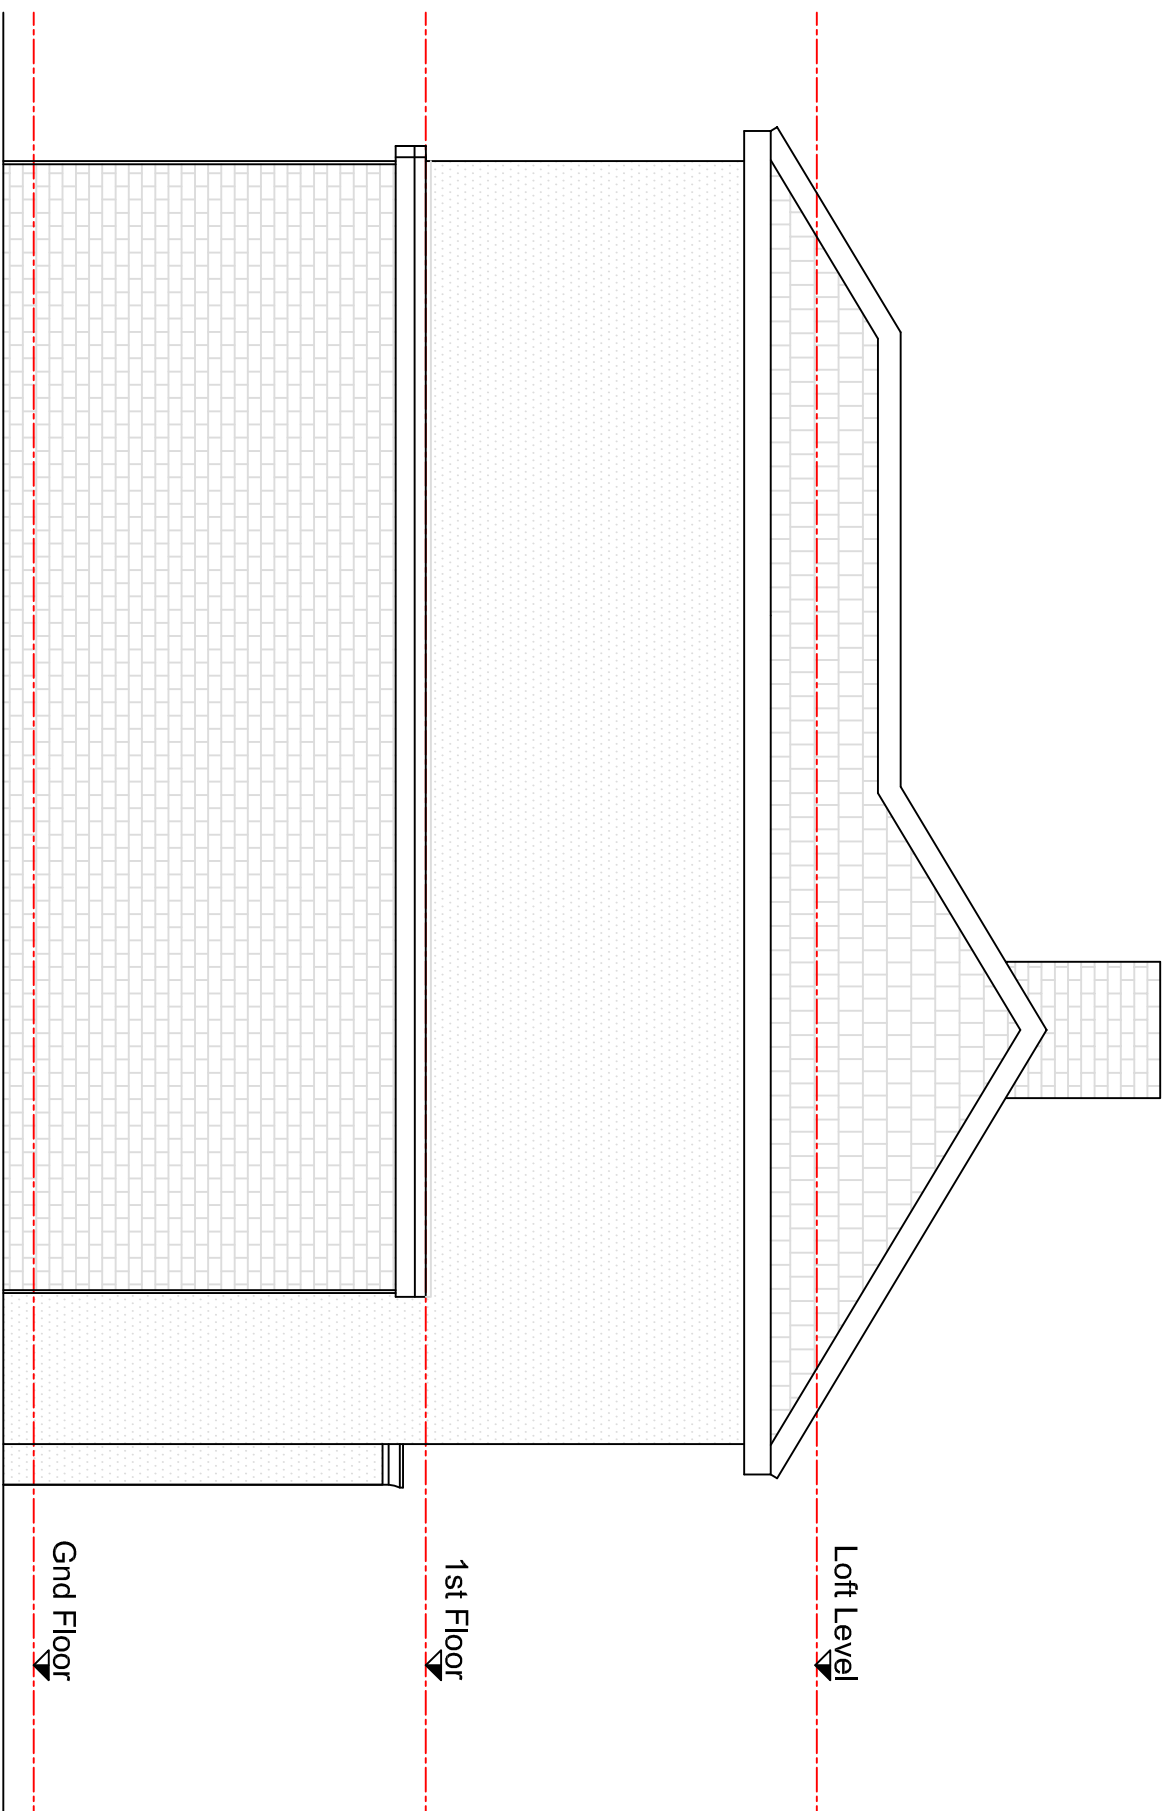

PROPOSED SIDE ELEVATION
1:50

