



20/02/2025 15:27:16

This drawing is intended for design intent purposes only. Any discrepancies between the drawing and the site conditions shall be resolved by the client. The client is responsible for ensuring the accuracy of the information provided. Any discrepancies between the drawing and the site conditions shall be resolved by the client. The client is responsible for ensuring the accuracy of the information provided.



LEGEND:

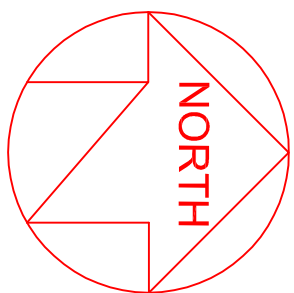


CONSTRUCTION NOTES:

 

SITE PLAN - 1:1250

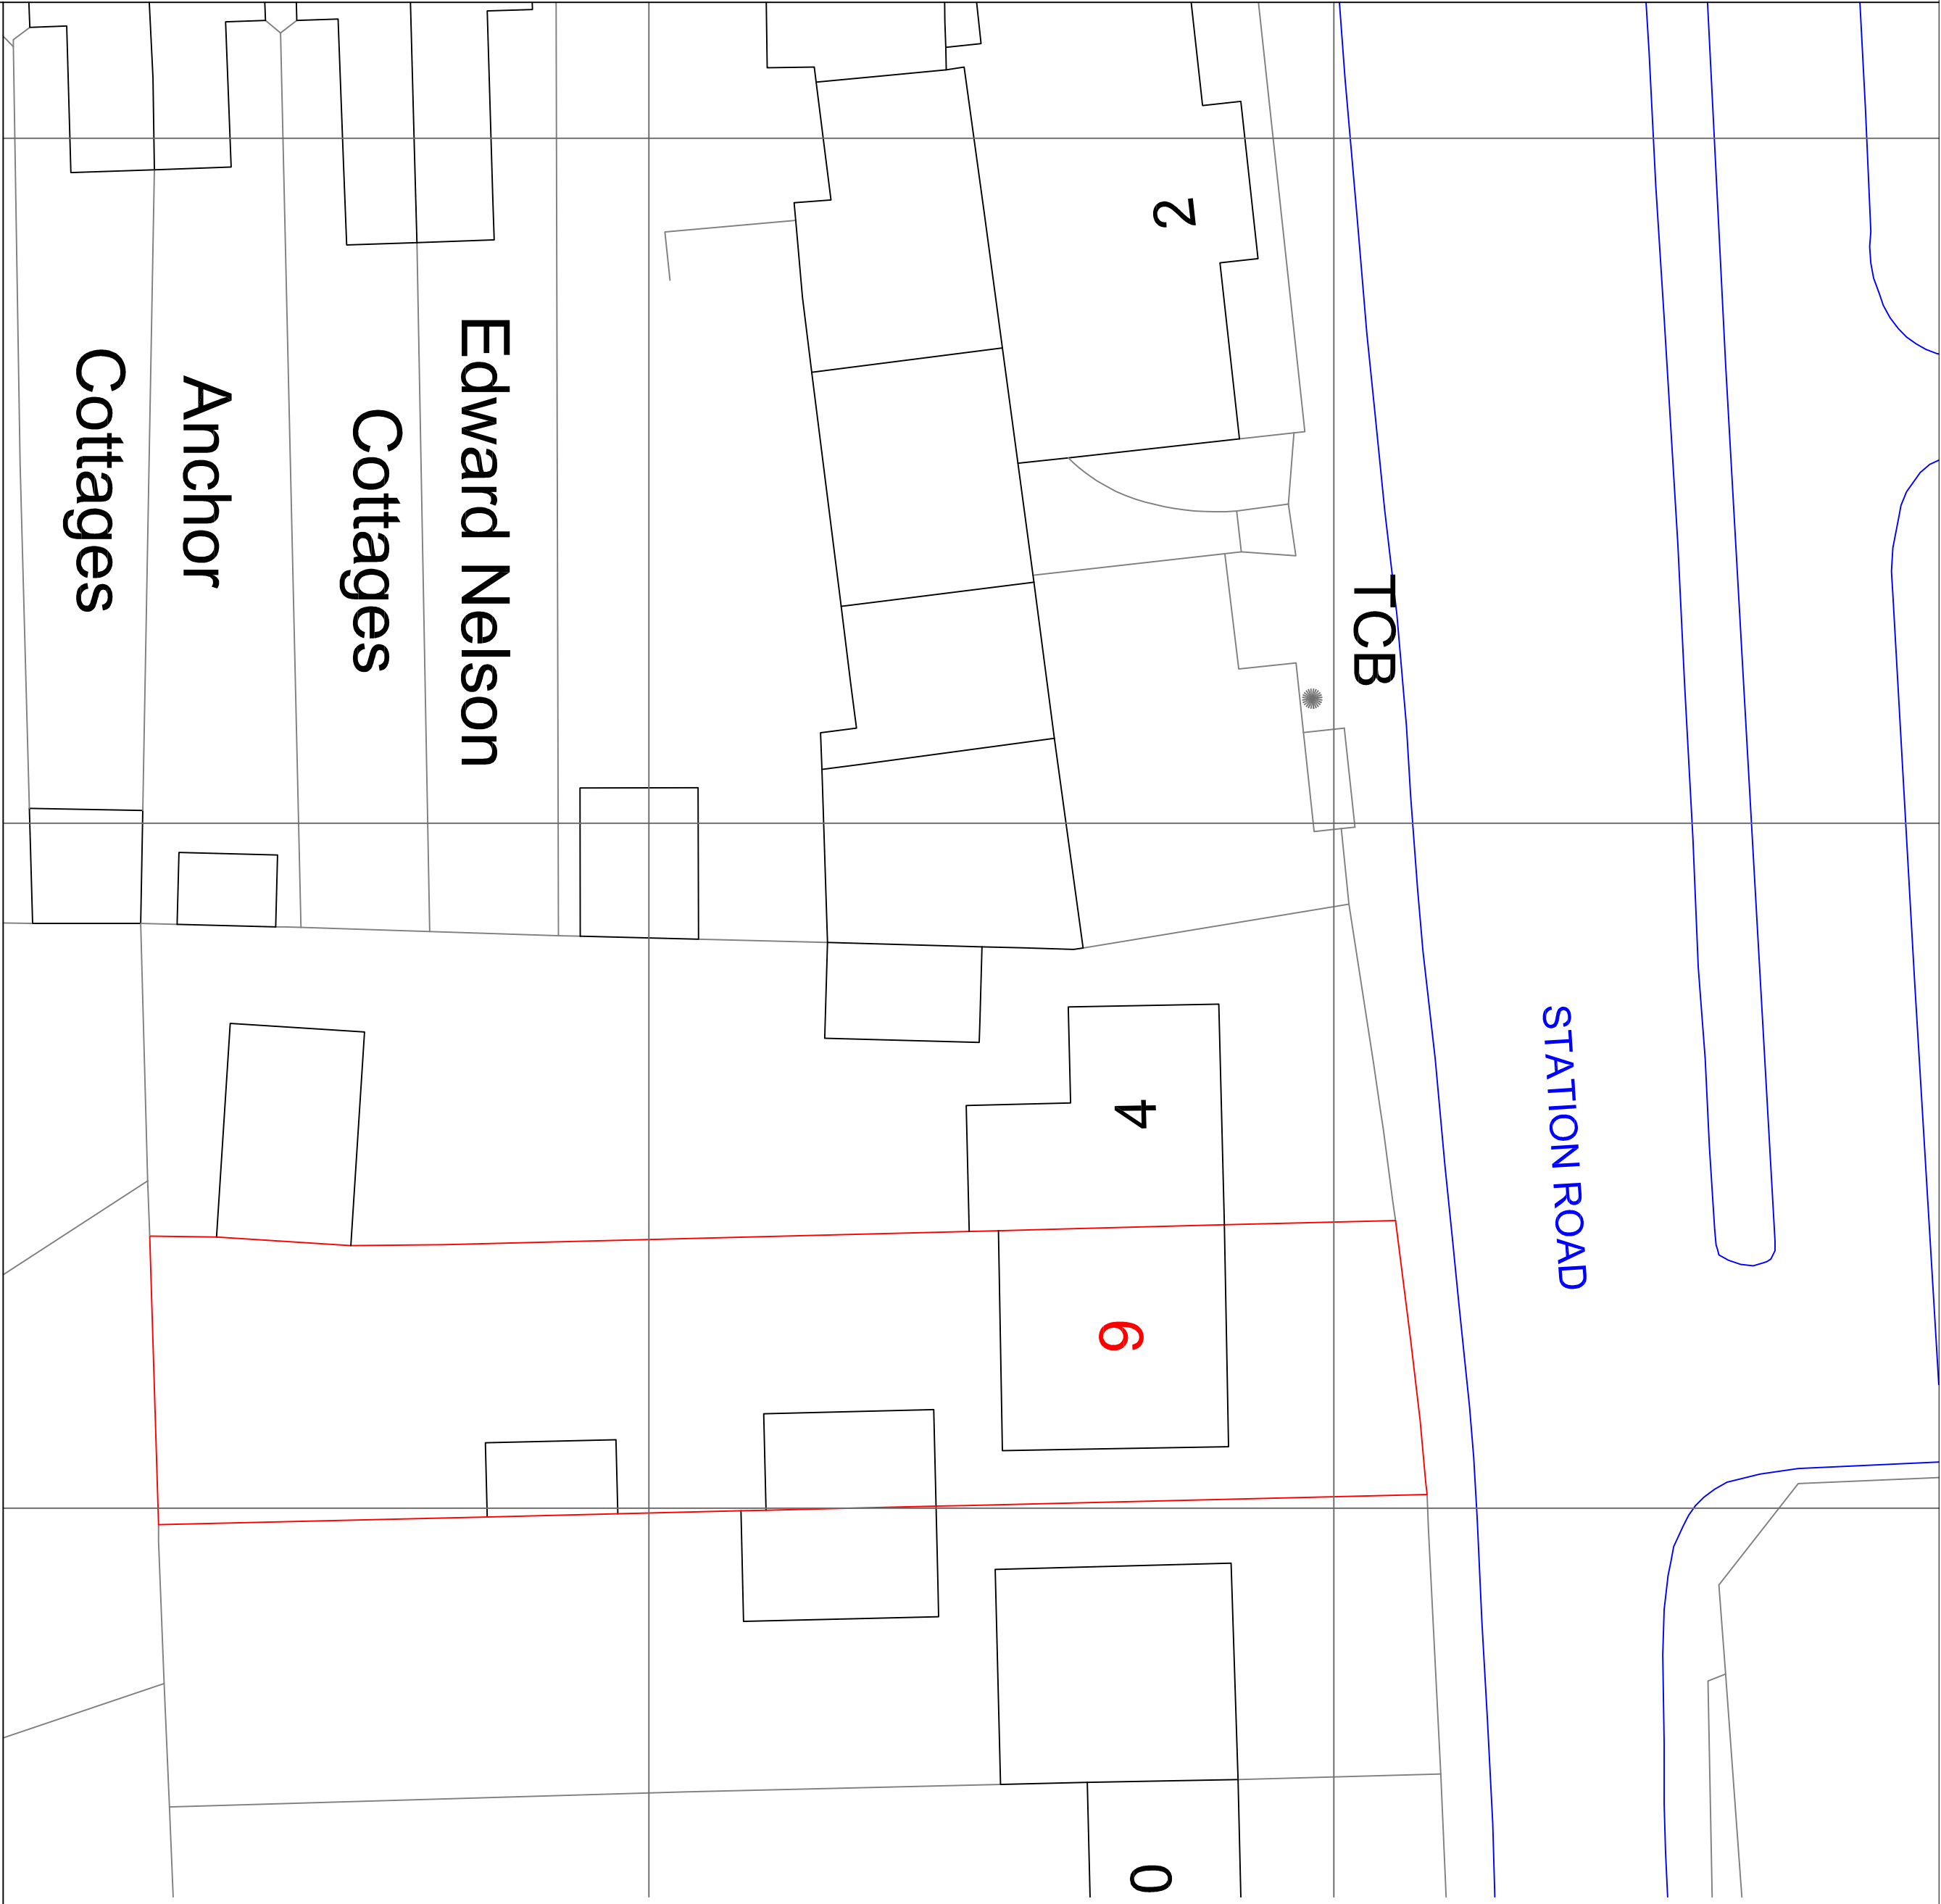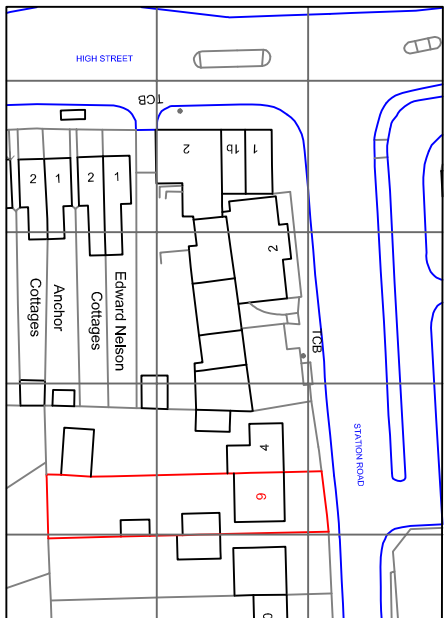

BLOCK PLAN

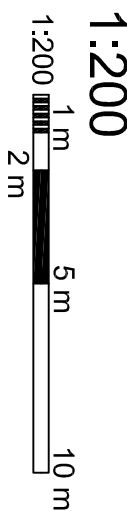

REV	DESCRIPTION	DATE
1		-

PROJECT
6 STATION ROAD
UXBRIDGE, MIDDLESEX, UB8 3AA

TITLE
EXISTING SITE PLAN
AND BLOCK PLAN

CLIENT
Dr. & Mrs. I. Singh

SCALE	DATE
AS SHOWN	08 08 23

DWG NO.	REVISED
1426 A1	SU02 -

RENNALTY ROAD
UXBRIDGE
MIDDLESEX
UB8 3AA
TEL: 01895 444 444
FAX: 01895 444 444
WWW.RENNALTY.COM