




PROPOSED FRONT ELEVATION  
1:50

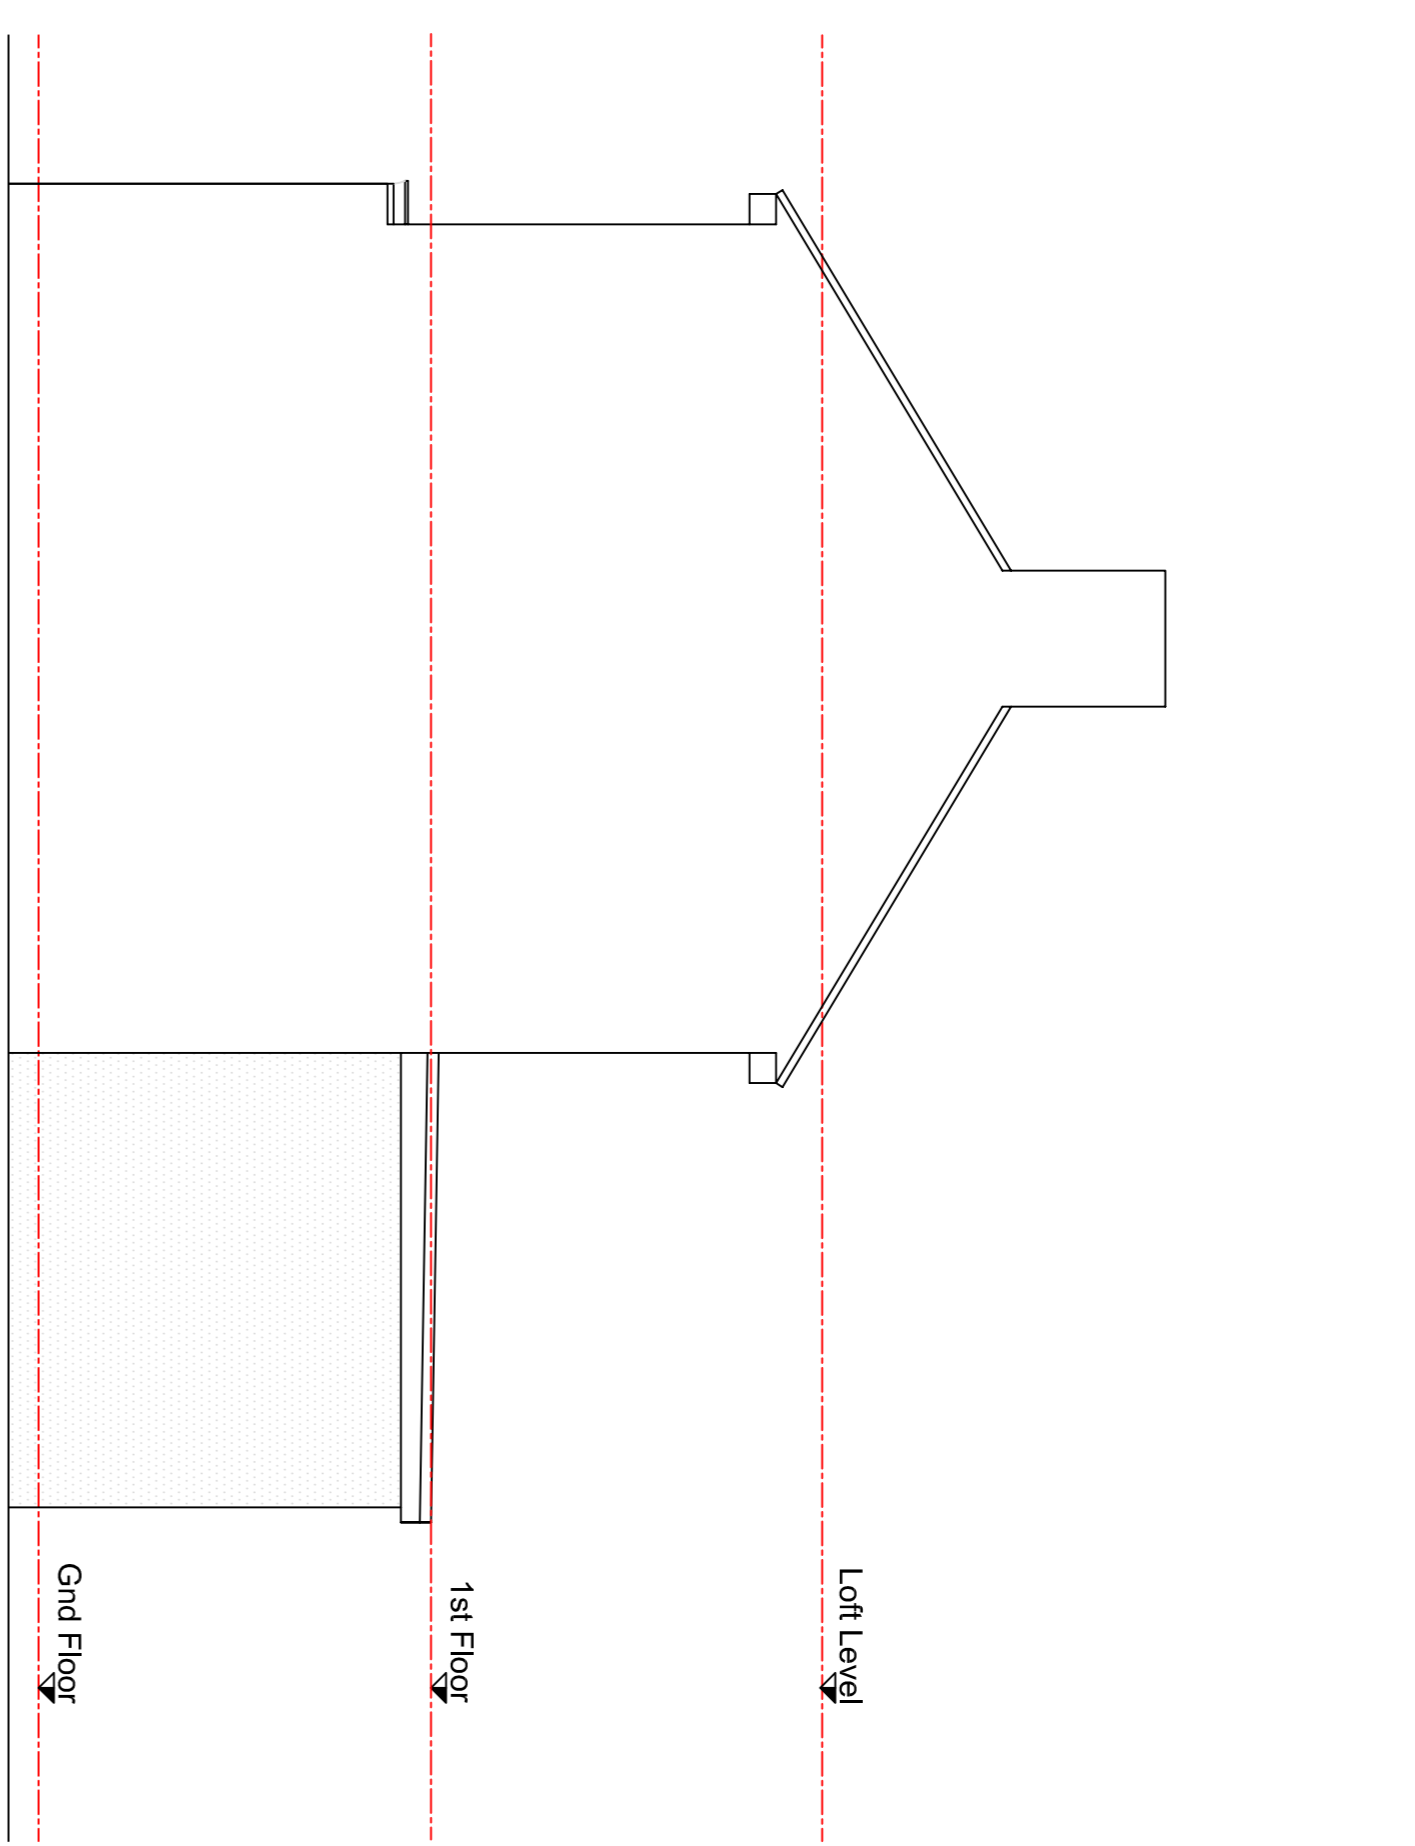

PROPOSED SIDE ELEVATION  
1:50

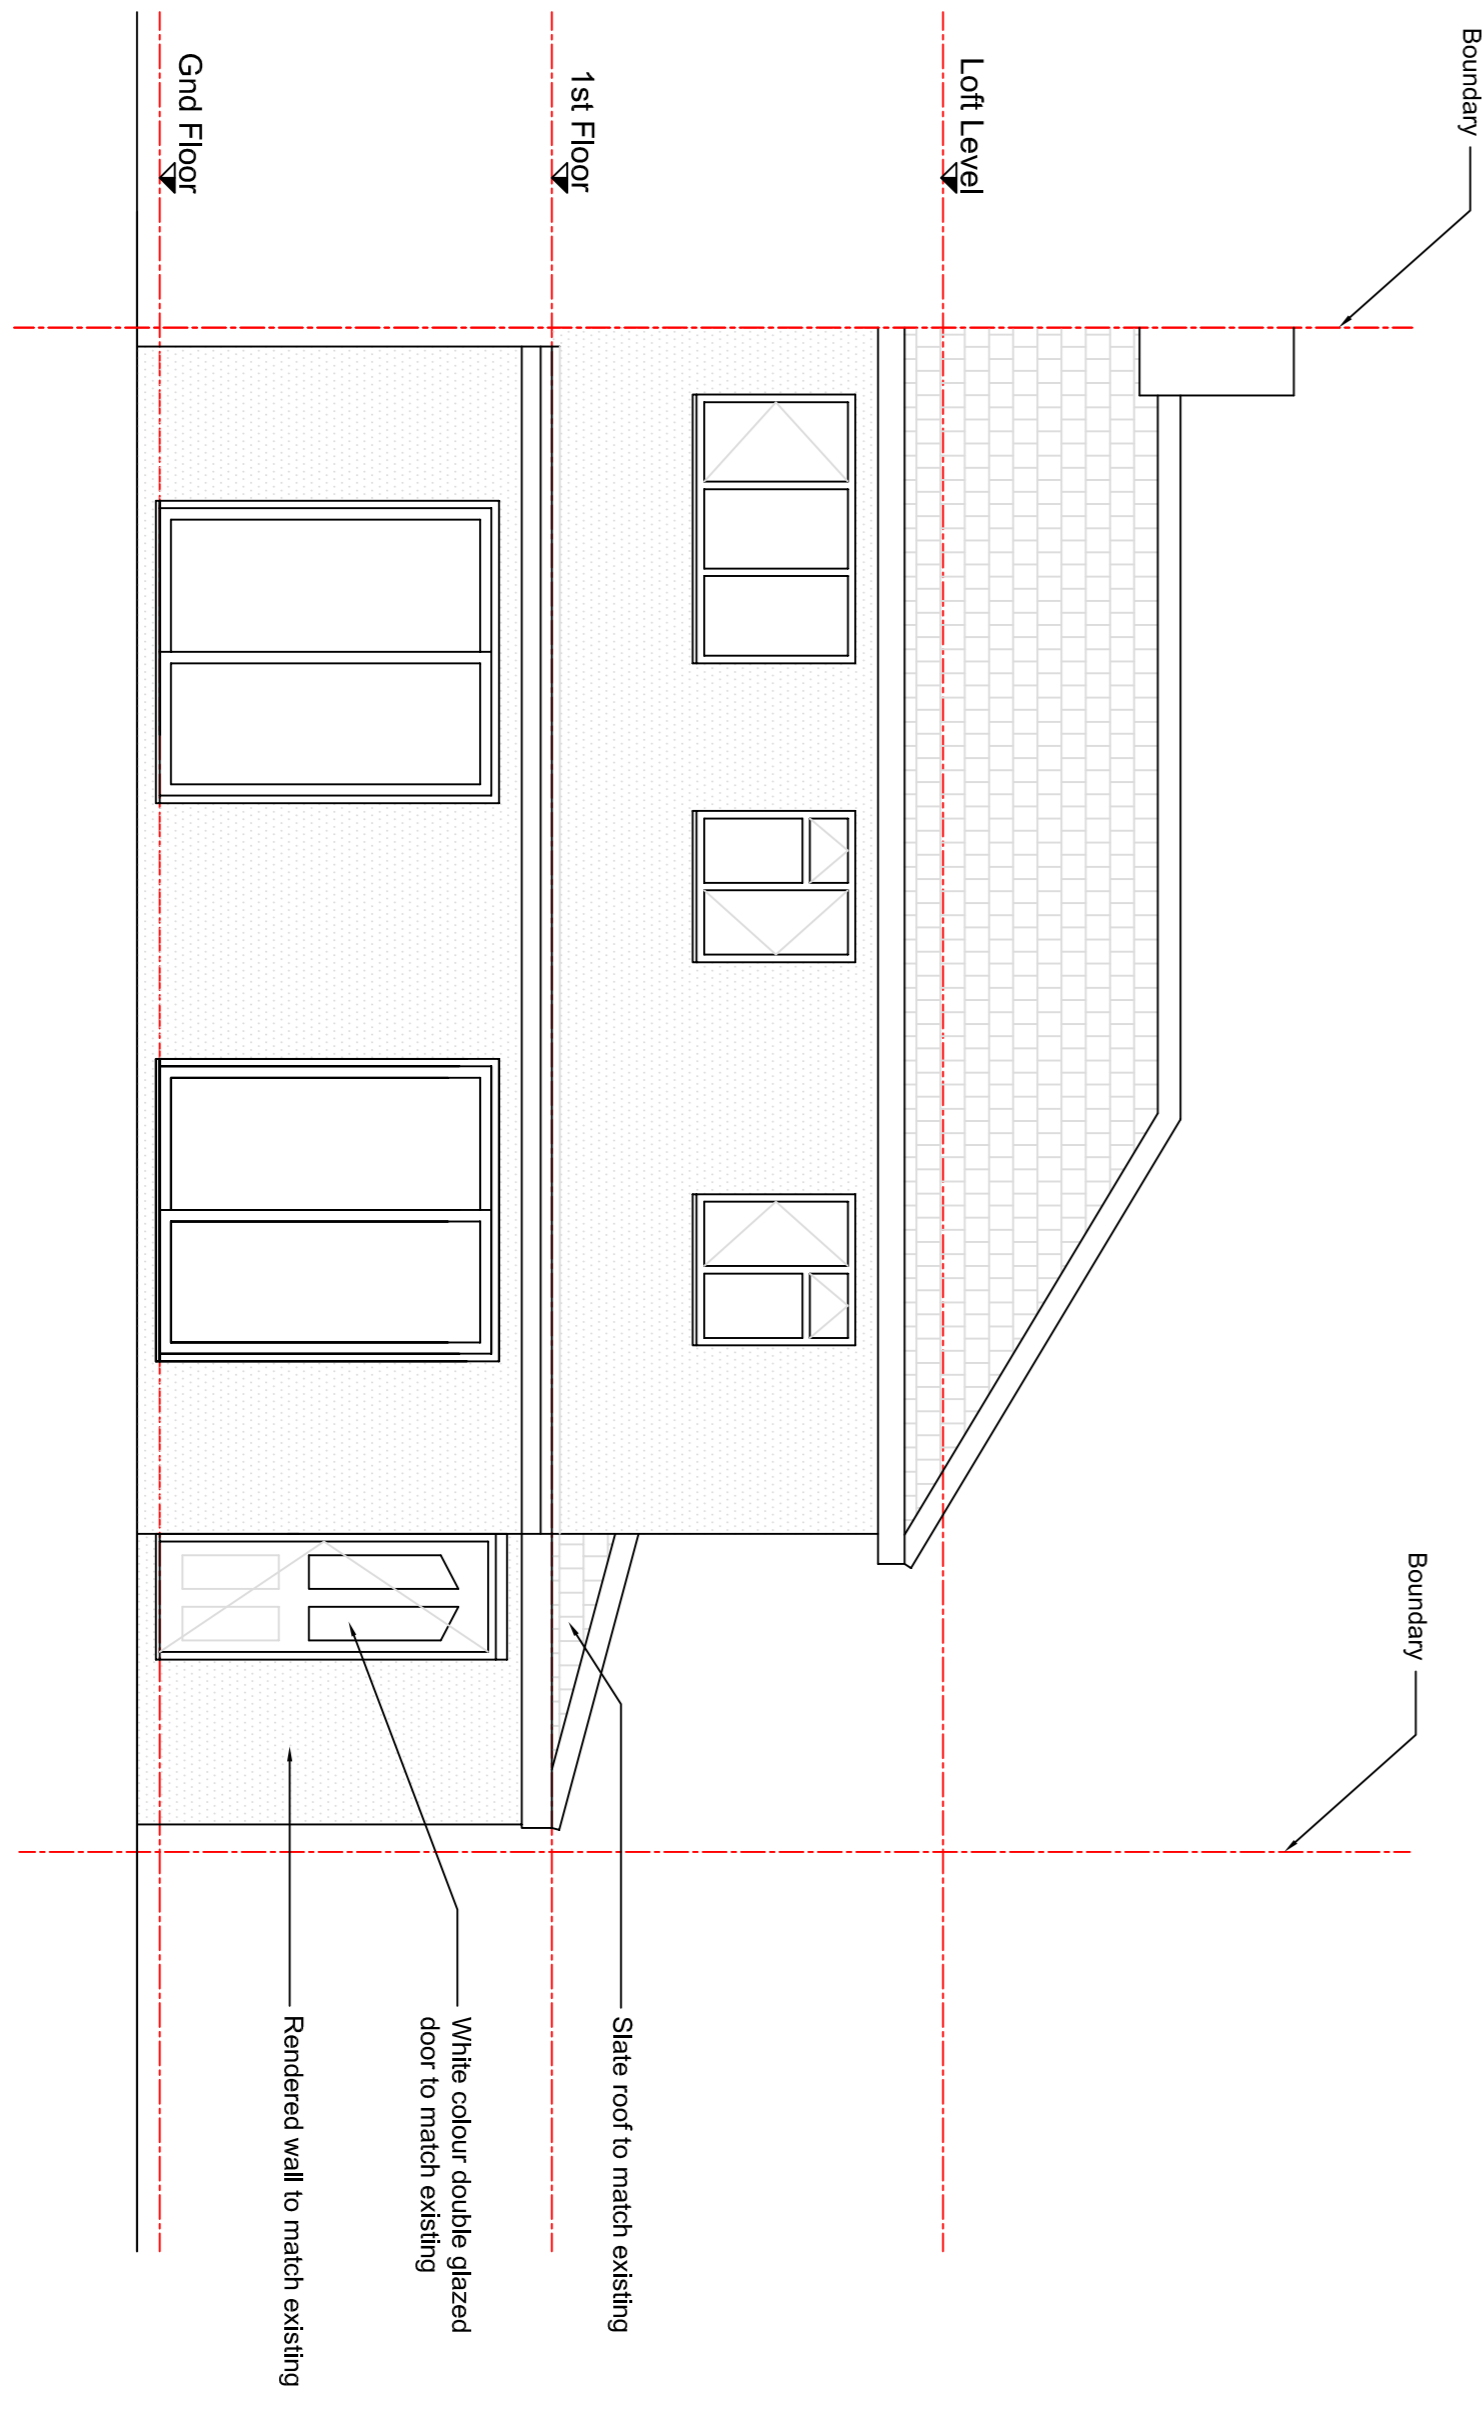

PROPOSED REAR ELEVATION  
1:50

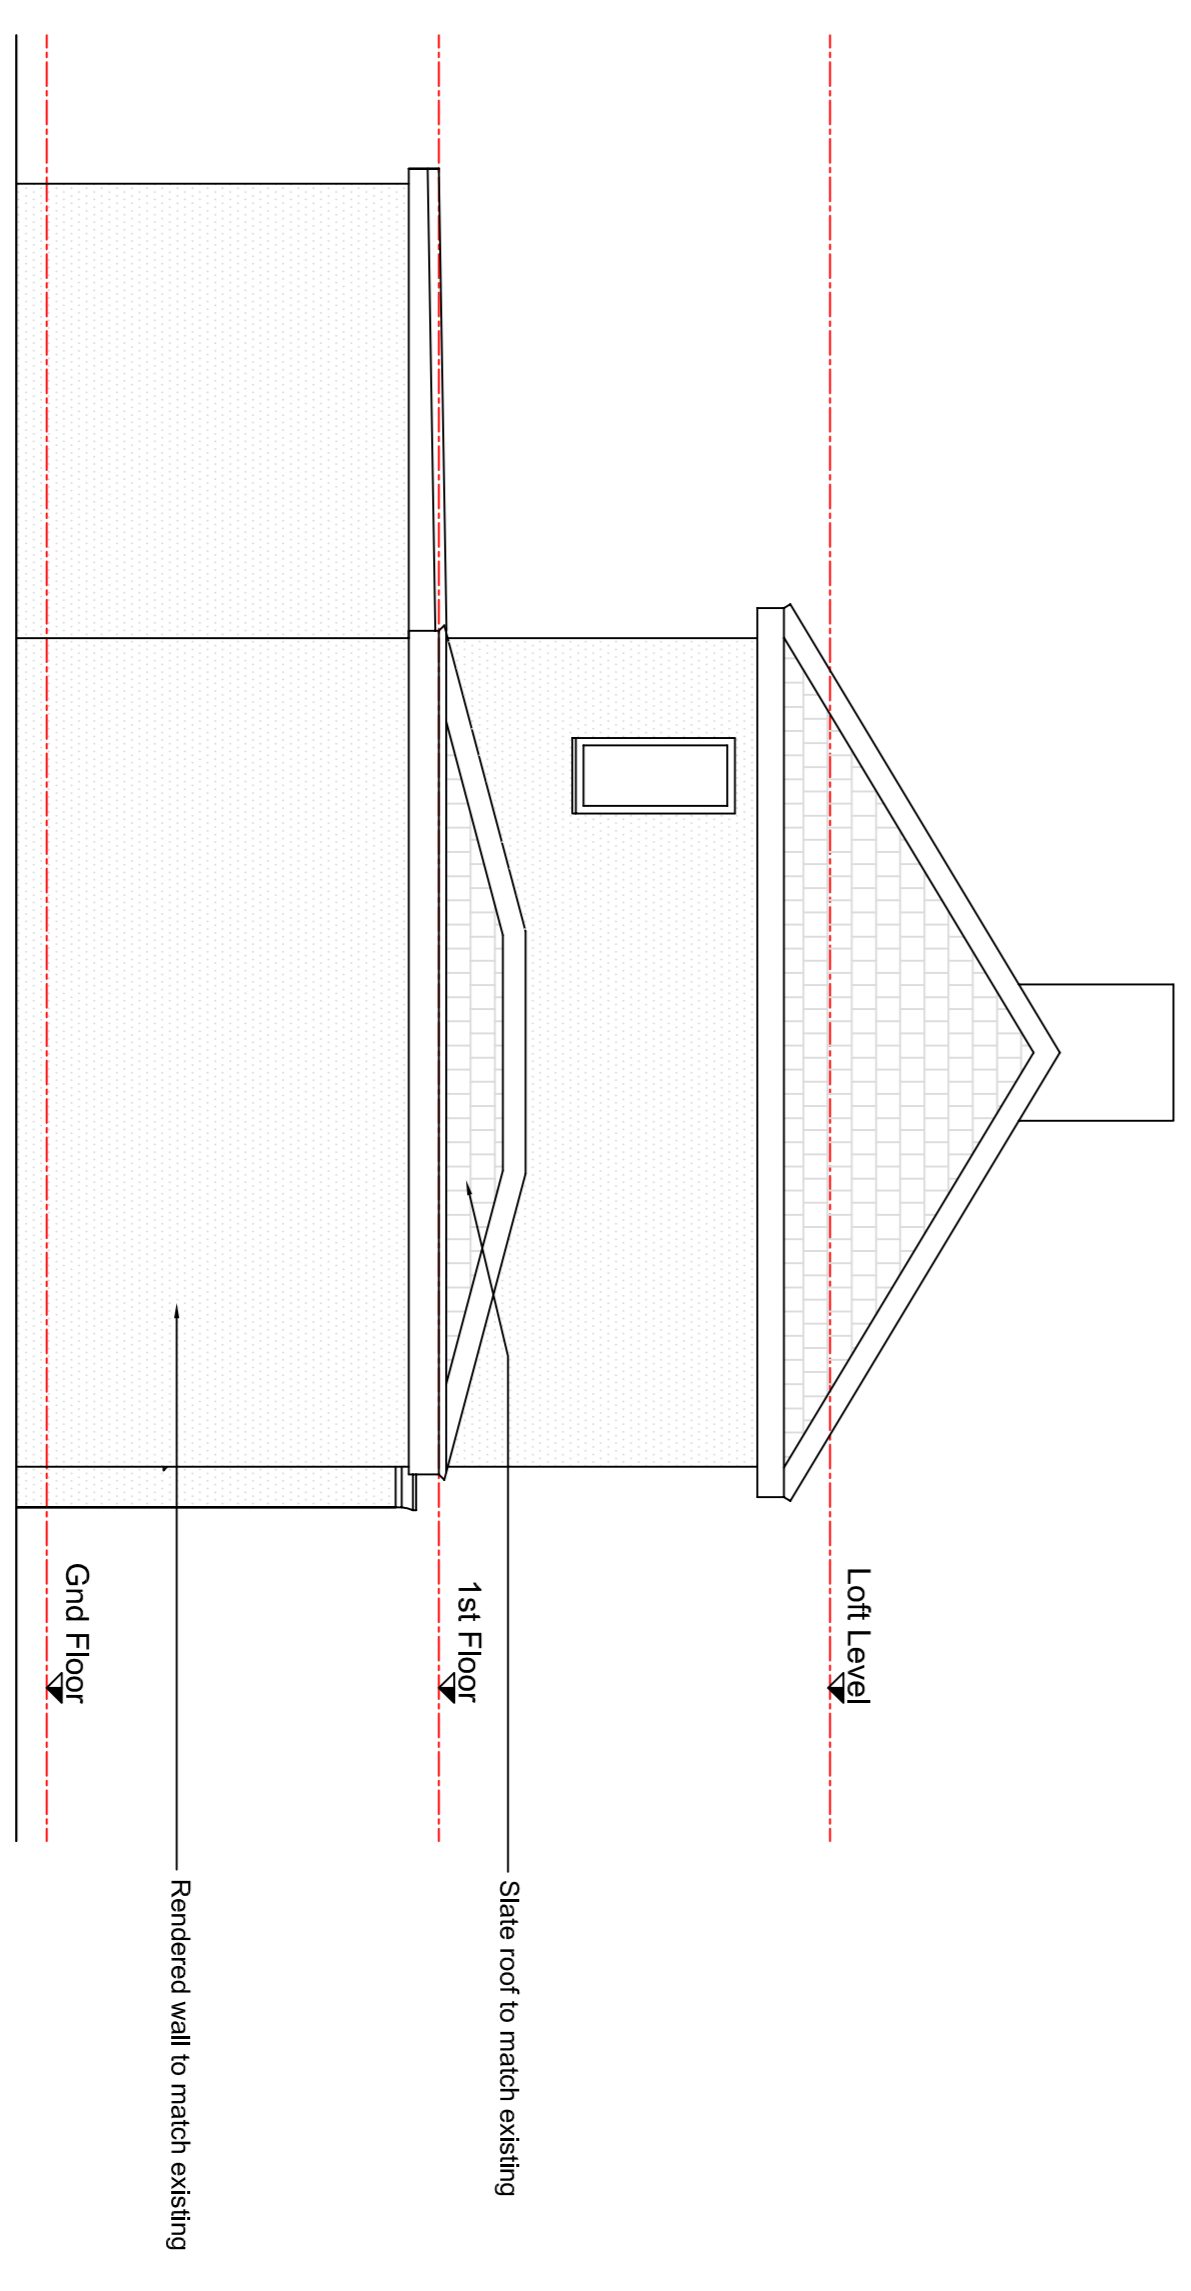

PROPOSED SIDE ELEVATION  
1:50



**LEGEND:**

1. All drawings are issued for the proposed construction only. The client is responsible for ensuring that the proposed construction complies with all relevant building regulations and other applicable laws and regulations. The client is responsible for obtaining all necessary permissions and approvals from the relevant authorities.

**CONSTRUCTION NOTES:**

REV	DESCRIPTION	DATE
A	Revised as per L.A. requirements	21-02-24

PROJECT	6 STATION ROAD, UXBRIDGE, MIDDX. UB8 3AA
TITLE	PROPOSED ELEVATIONS
CLIENT	Dr. & Mrs. I. Singh
SCALE	1:50
DWG. NO.	1426
DATE	14/12/23
REVISION	A

**REN**  
DESIGN & PROJECT MANAGEMENT

3 HAVILATION ROAD  
LONDON  
E 01565 461 866  
e: info@ren.co.uk  
w: ren.co.uk