




SITE PLAN 1:1250

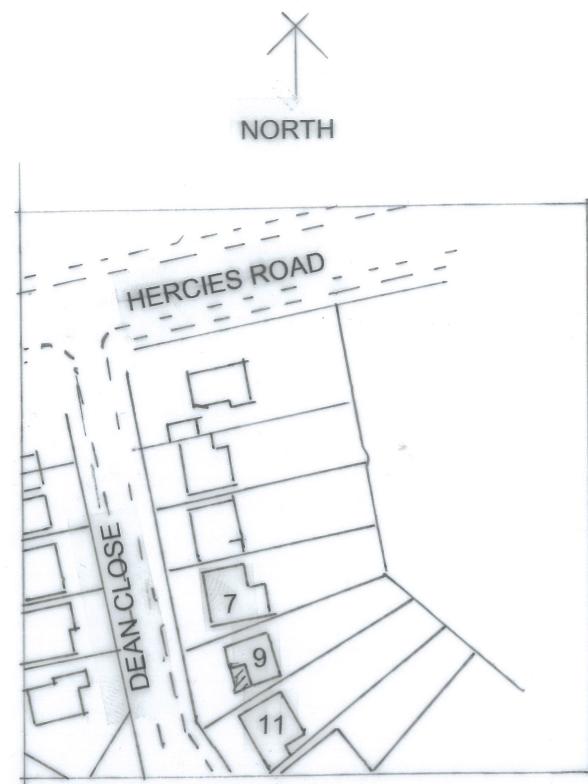


BLOCK PLAN 1:500

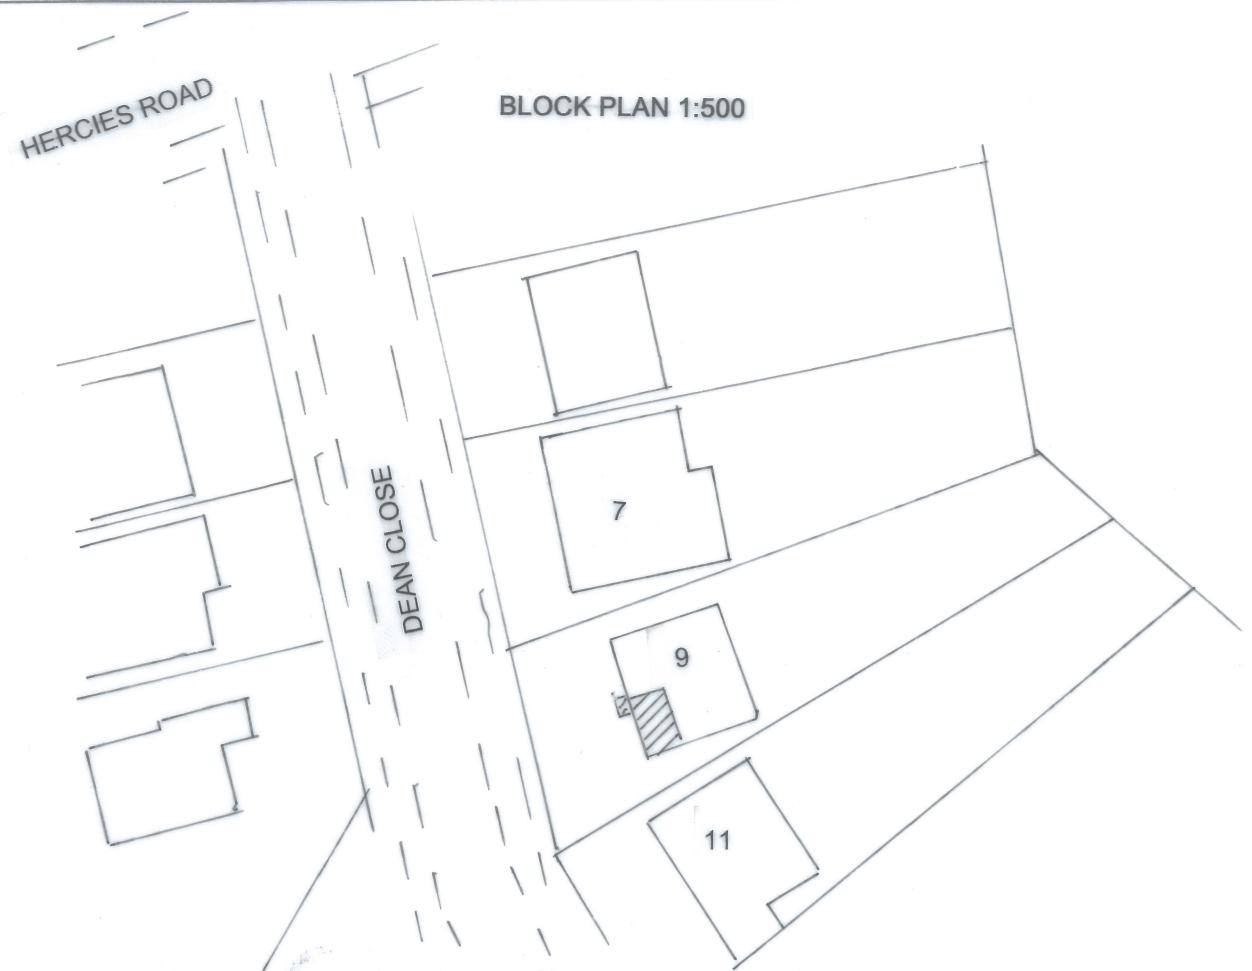

PROPOSED SOUTH ELEVATION

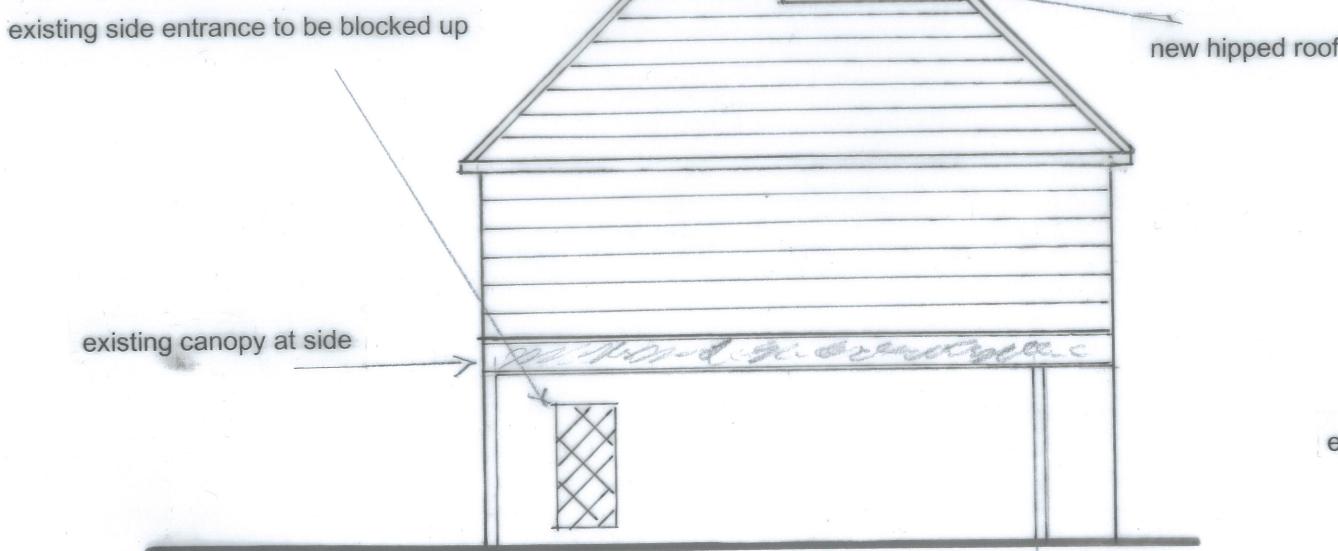

EXISTING SOUTH ELEVATION

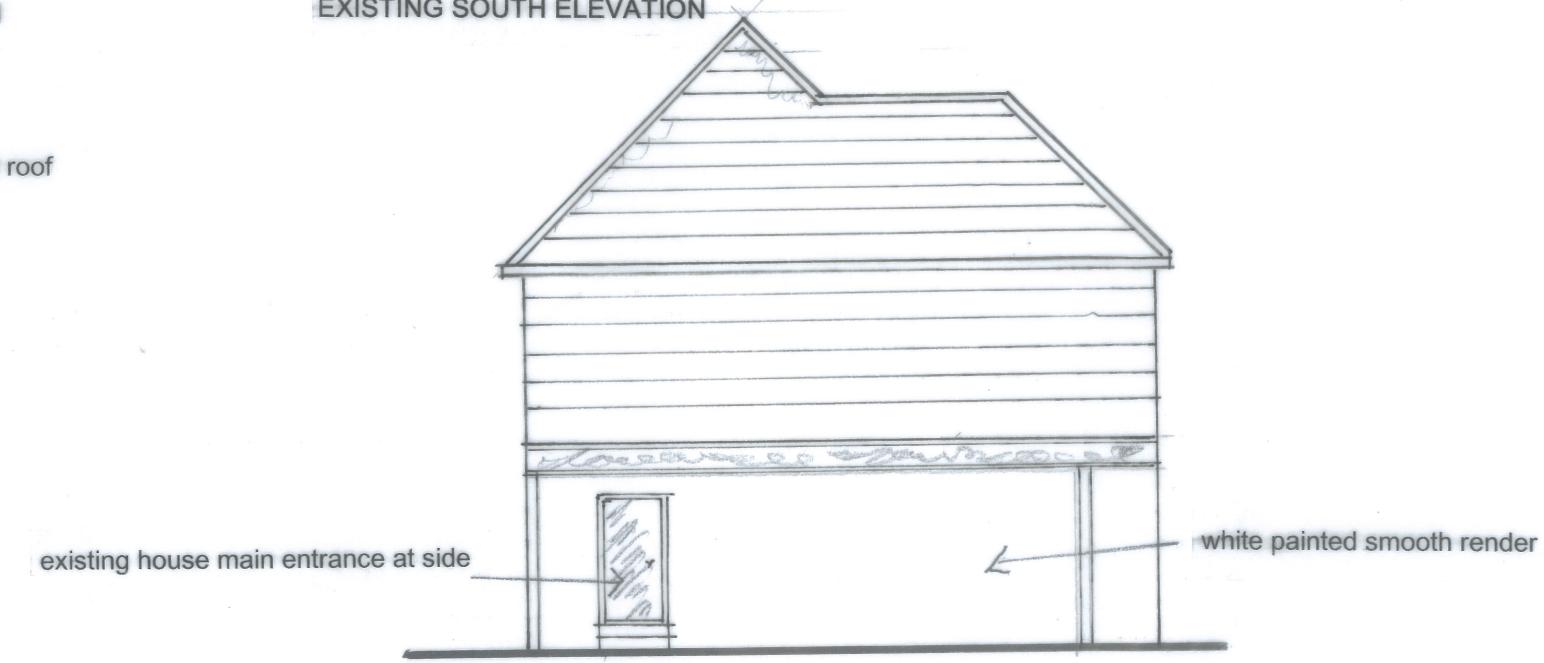

FIRST FLOOR FRONT INFILL EXTENSION,
NEW PORCH & NEW WINDOW

NOTES:

All dimensions must be checked on site and
not scaled from this drawing.

Client

Mr & Mrs S Kapila

Scale

1:100

Drawing Title

DC/04/SK

Job Title

9 DEAN CLOSE UB 10 9LB

Drawn by

NOV 2024

Rev