


LOCATION PLAN 1:1250

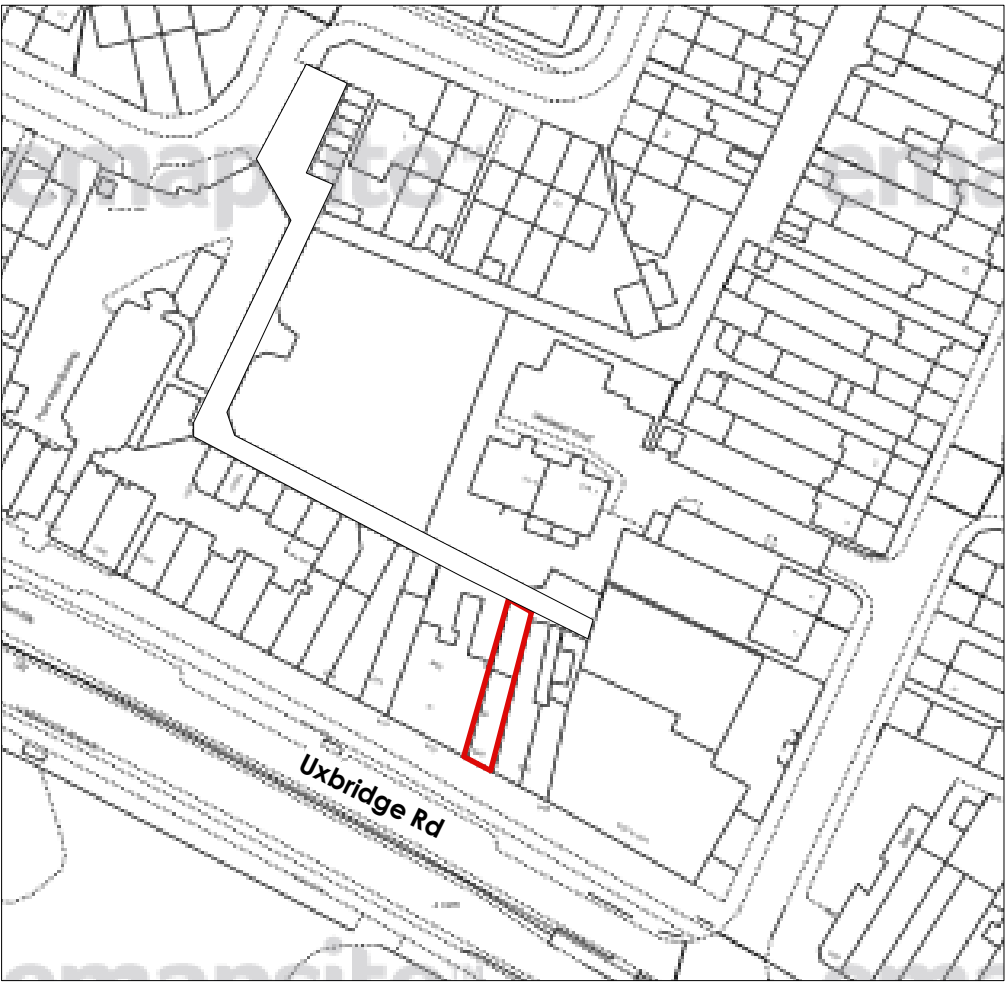

BLOCK PLAN 1:500



Notes.

Contractors must verify all dimensions at the site before comencing any work.

No constrction work before Local Authority consent, Planning Permission, Building Control approval and structural engineer confirmation.

All structural elements inc. joists, beams and columns to be confirmed by structural engineer.

Any discrepancies to be reported to Architects.

All drawings are to be read in conjunction with all relevant drawings and specifications.

Revision.	Description	
YOUArchitecture Ltd		
A 60 Pinkwell Lane UB3 1PH M +44 (0) 77 46 60 40 23 T +44 (0) 20 72 72 84 09 E youarchitecture@gmail.com		
Project: 956 Uxbridge Rd UB4 0RL		
Title Site Plan		
Client:		
Date: 07.07.2019	Dwg no: 0081-00-01	Revision. A
Scale: 1:1250, 1:500 @a3p	Drawn by:	Checked by: R.SH.

Issue: PLANNING APPLICATION