
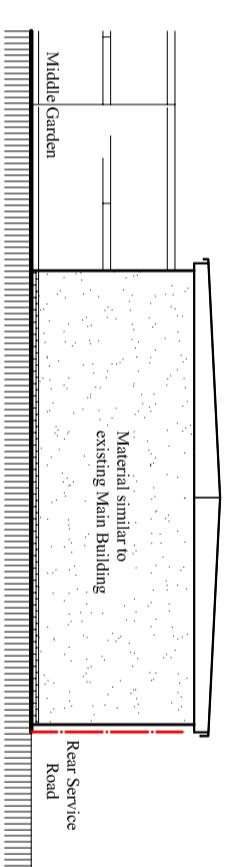



Proposed Ground floor plan
 (Total Area: 18.30 Sq.M)

Proposed Roof plan
 Scale:1:100

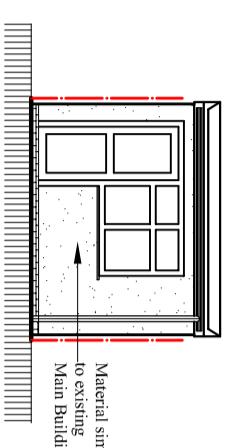


Proposed North Elevation

Scale:1:100

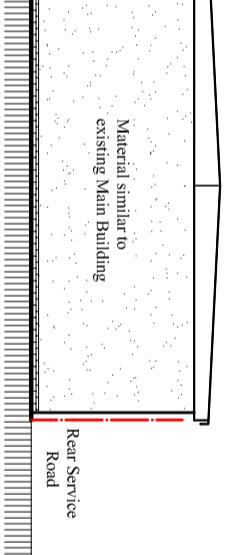

Proposed West Elevation

Scale:1:100

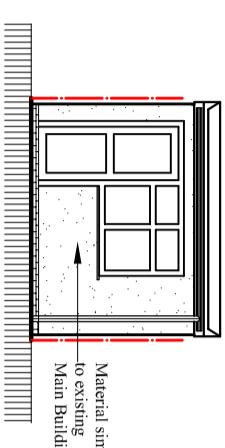

Proposed South Elevation

Scale:1:100

Client:

Mr. Ranjit Singh Dhillon.

Project:

Existing shed Demolish and Proposed Detached Out Building for Physical fitness and storage.

Location:

18 Thornton Ave, West Drayton,
 Middlesex, UB7 9UJ.

Status:

Lawful Development Certificate

Title:

Proposed Ground, Roof plans and Elevations.

Drawn by:

L.P

Str. Er.

R.K

Checked by:

Project no:

BAL-1807

Sheet Size

A3

Sheet no.

01

Notes:
 © 2025 Blue Architecture Limited.
 All rights reserved.
 All drawings are for the purpose of gaining
 Planning Permission approval only.
 All written dimensions to be taken in
 preferences to scaled dimensions.



Contact:
 Email: rabinikhadka@hotmail.co.uk,
 Cell: 044 + 078 3293 8374
 Web site: www.bluearcdesign.co.uk