






|   |                    |                                                      |      |
|---|--------------------|------------------------------------------------------|------|
| <b>Nigel Fallon</b> , B.Sc. (Hons)MBEng. 07768-408525<br>Planning & Development Consultant, Building Engineer.<br>164 Japonica Lane,<br>Willen Park,<br>Milton Keynes, MK15 9EE. |                    | ADDRESS:<br>18, HERLWYN AVENUE,<br>RUISLIP, HA4 6HD. |      |
| DRAWING TITLE: EXISTING GROUND FLOOR PLAN   |                    | NO. - 01                                             | REV: |
| SCALE - 1: 50   | DATE: 20/ 02/ 2024 | DRG. PAPER SIZE: A3                                  |      |

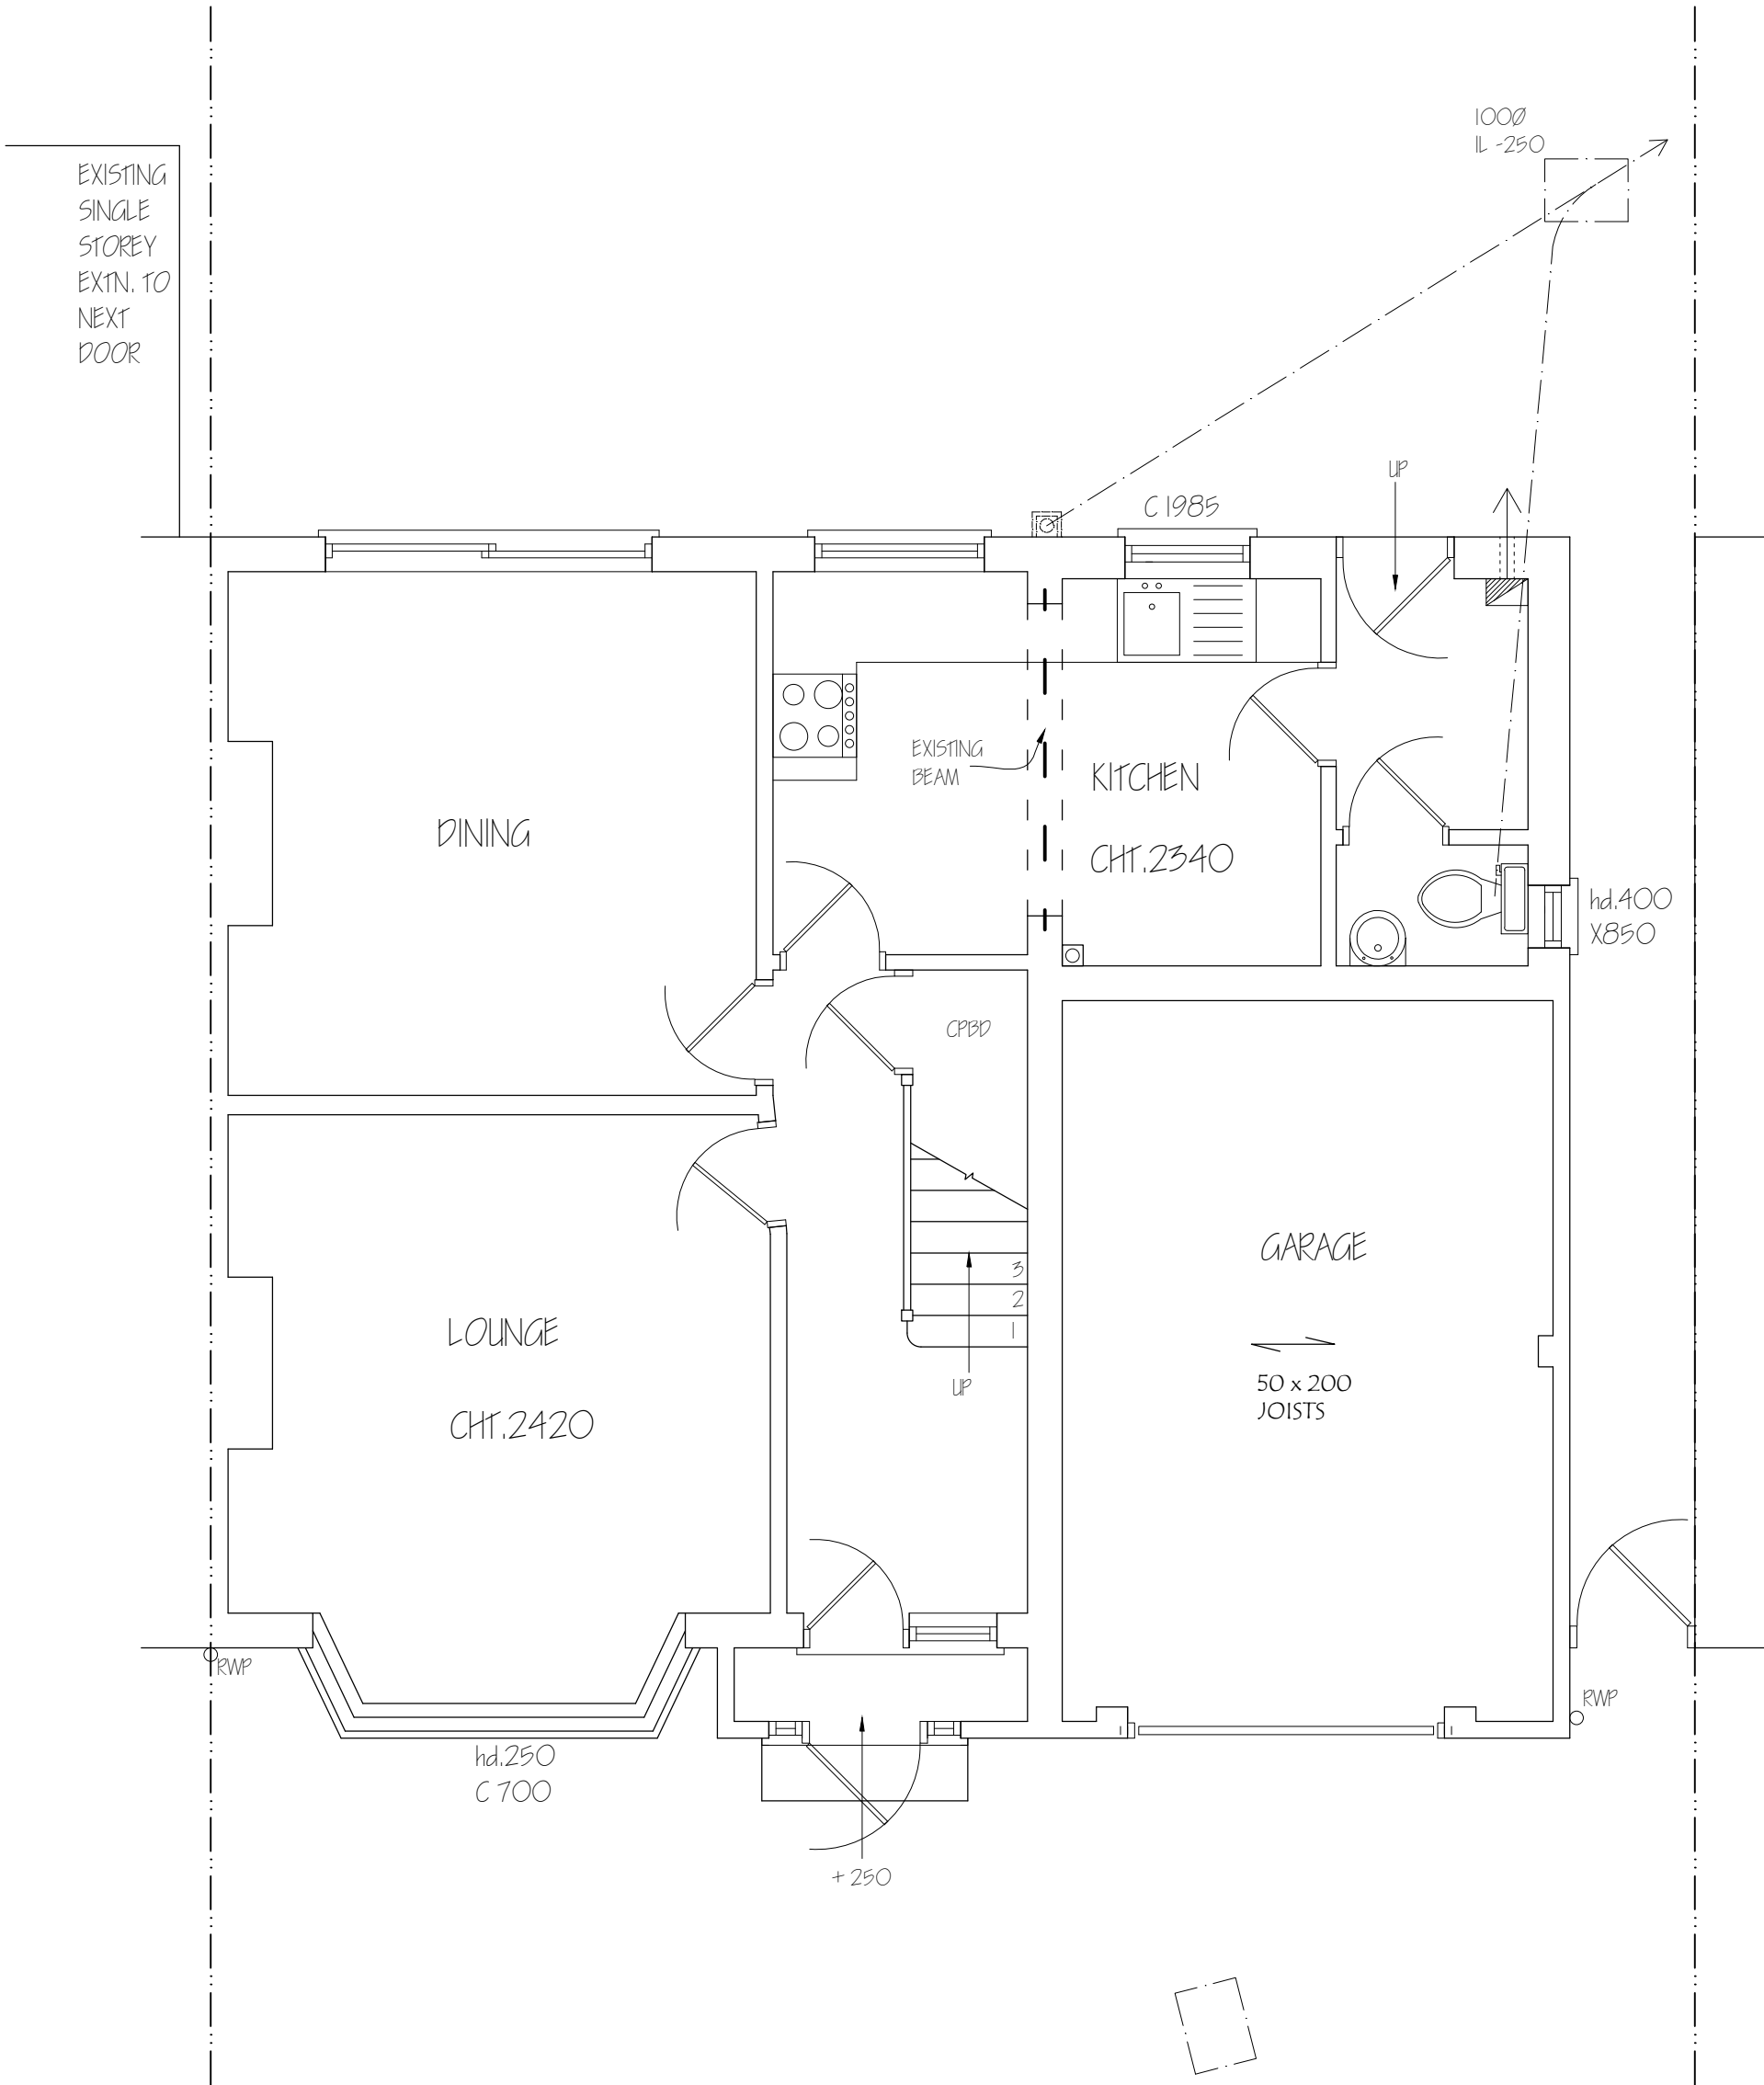

 


|                                                                         |  |                                                                           |                           |
|-------------------------------------------------------------------------|--|---------------------------------------------------------------------------|---------------------------|
| <b><i>Nigel Fallon, B.Sc. (Hons)MEng. 07768-408525</i></b>              |  | <u>ADDRESS:</u><br><u>18, HERLWYN AVENUE,</u><br><u>RUISLIP, HA4 6HD.</u> |                           |
| <b><i>Planning &amp; Development Consultant, Building Engineer.</i></b> |  |                                                                           |                           |
| <b><i>164 Japonica Lane,</i></b>                                        |  | <u>DRAWING TITLE: EXISTING/ PROPOSED ELEVATIONS</u>                       | <u>NO. - 02</u>           |
| <b><i>Willen Park,</i></b>                                              |  |                                                                           | <u>REV:</u>               |
| <b><i>Milton Keynes, MK15 9EE.</i></b>                                  |  | <u>SCALE - 1: 100</u>                                                     | <u>DATE: 20/ 02/ 2024</u> |
|                                                                         |  | <u>DRG. PAPER SIZE: A3</u>                                                |                           |

 

NOTE : MATERIALS USED IN ANY EXTERIOR WORK TO BE OF A SIMILAR APPEARANCE TO THOSE USED IN THE CONSTRUCTION OF THE EXTERIOR OF THE EXISTING DWELLING HOUSE.



EXISTING REAR ELEVATION

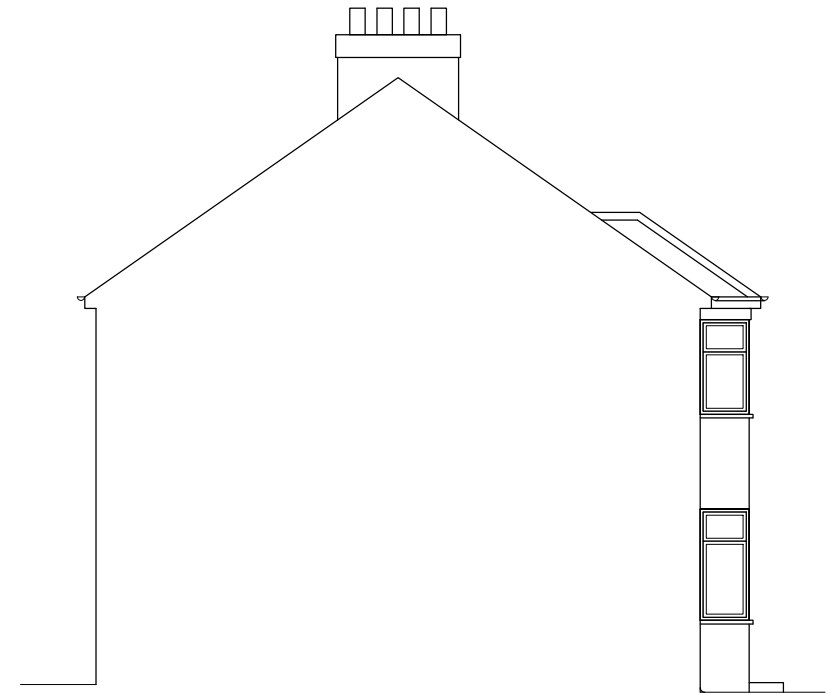

EXISTING SIDE ELEVATION

|                                                                |  |                                                      |                     |
|----------------------------------------------------------------|--|------------------------------------------------------|---------------------|
| <b>Nigel Fallon, B.Sc. (Hons)MBEng. 07768-408525</b>           |  | ADDRESS:<br>18, HERLWYN AVENUE,<br>RUISLIP, HA4 6HD. |                     |
| Planning & Development Consultant, Building Engineer.          |  | DRAWING TITLE: EXISTING/ PROPOSED ELEVATIONS         |                     |
| 164 Japonica Lane,<br>Willen Park,<br>Milton Keynes, MK15 9EE. |  | NO. - 03                                             | REV:                |
| SCALE - 1: 100                                                 |  | DATE: 20/ 02/ 2024                                   | DRG. PAPER SIZE: A3 |

0M

1M

2M

3M

4M

5M

6M

7M


8M

9M

10M




PROPOSED REAR ELEVATION

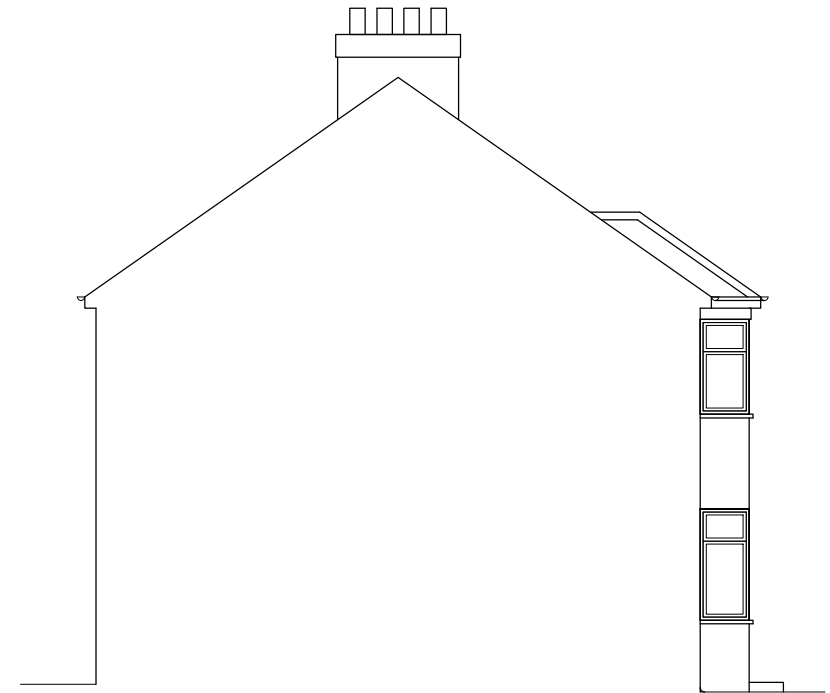

PROPOSED SIDE ELEVATION

NOTE : MATERIALS USED IN ANY EXTERIOR WORK TO BE OF A SIMILAR APPEARANCE TO THOSE USED IN THE CONSTRUCTION OF THE EXTERIOR OF THE EXISTING DWELLING HOUSE.

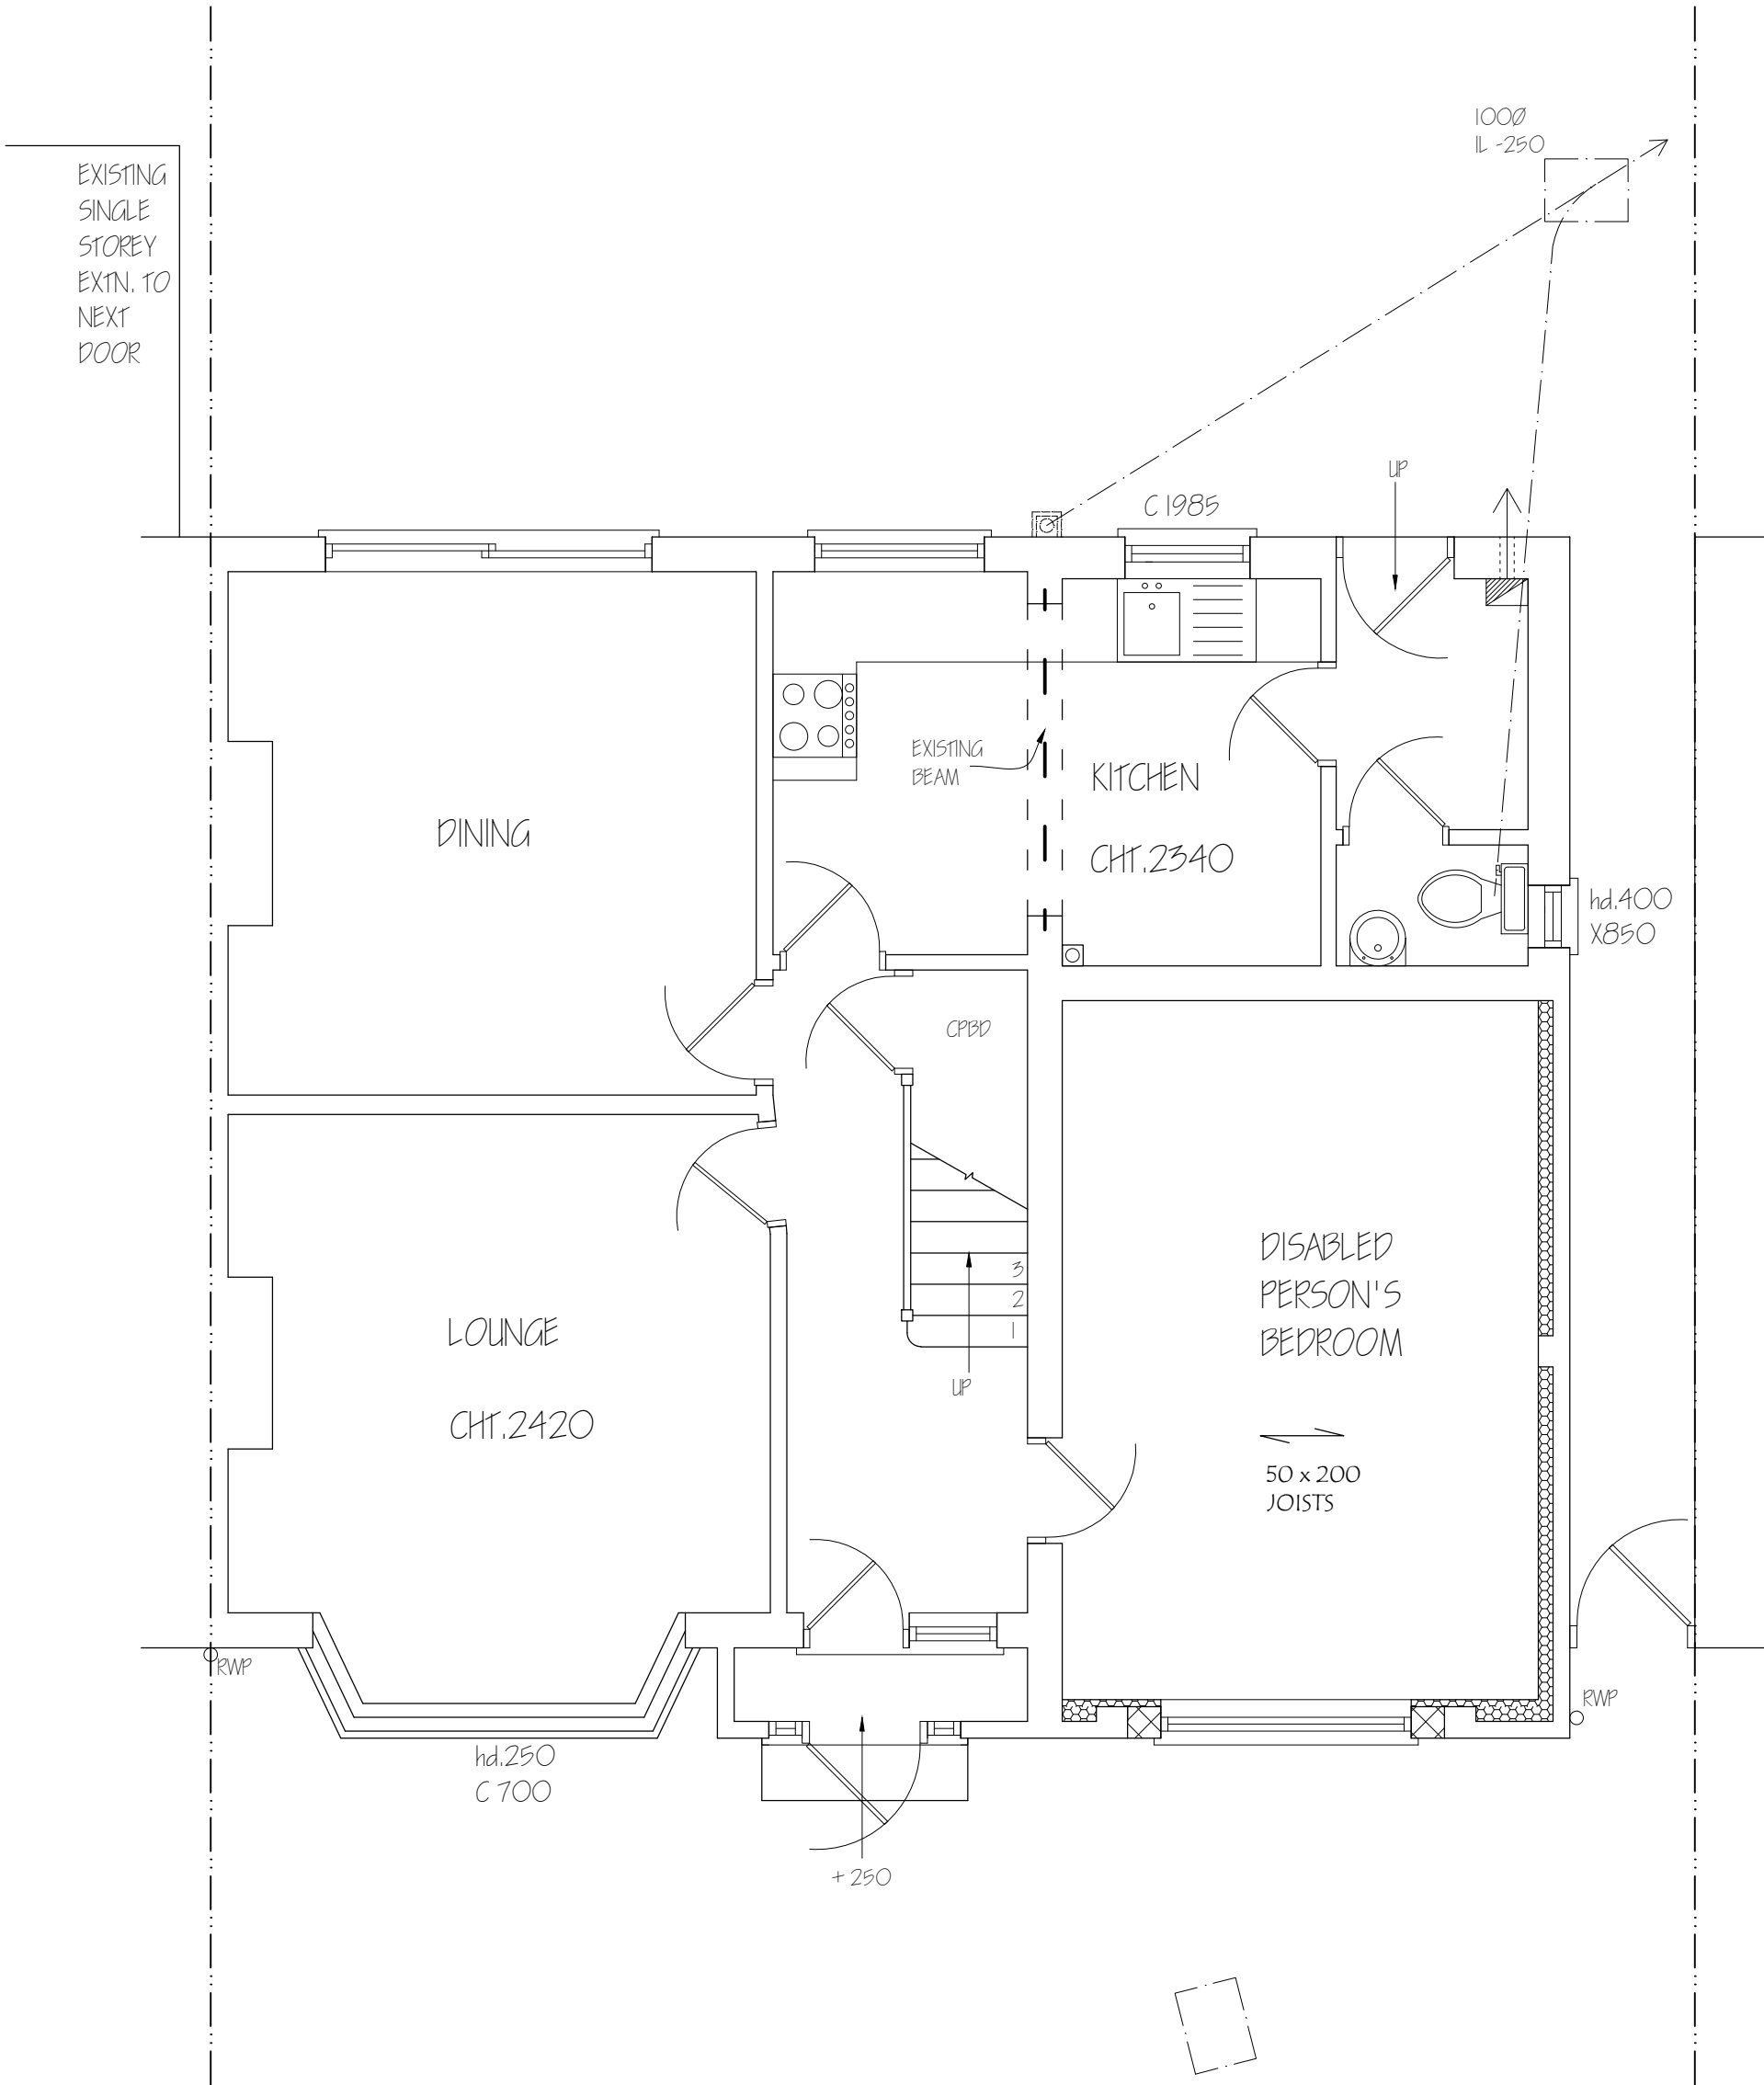

|   |  |                                                      |                     |
|---|--|------------------------------------------------------|---------------------|
| <b>Nigel Fallon</b> , B.Sc. (Hons)MBEng. 07768-408525<br>Planning & Development Consultant, Building Engineer.<br>164 Japonica Lane,<br>Willen Park,<br>Milton Keynes, MK15 9EE. |  | ADDRESS:<br>18, HERLWYN AVENUE,<br>RUISLIP, HA4 6HD. |                     |
| DRAWING TITLE: PROPOSED GROUND FLOOR PLAN   |  | NO. - 04                                             | REV:                |
| SCALE - 1: 50   |  | DATE: 20/ 02/ 2024                                   | DRG. PAPER SIZE: A3 |

