



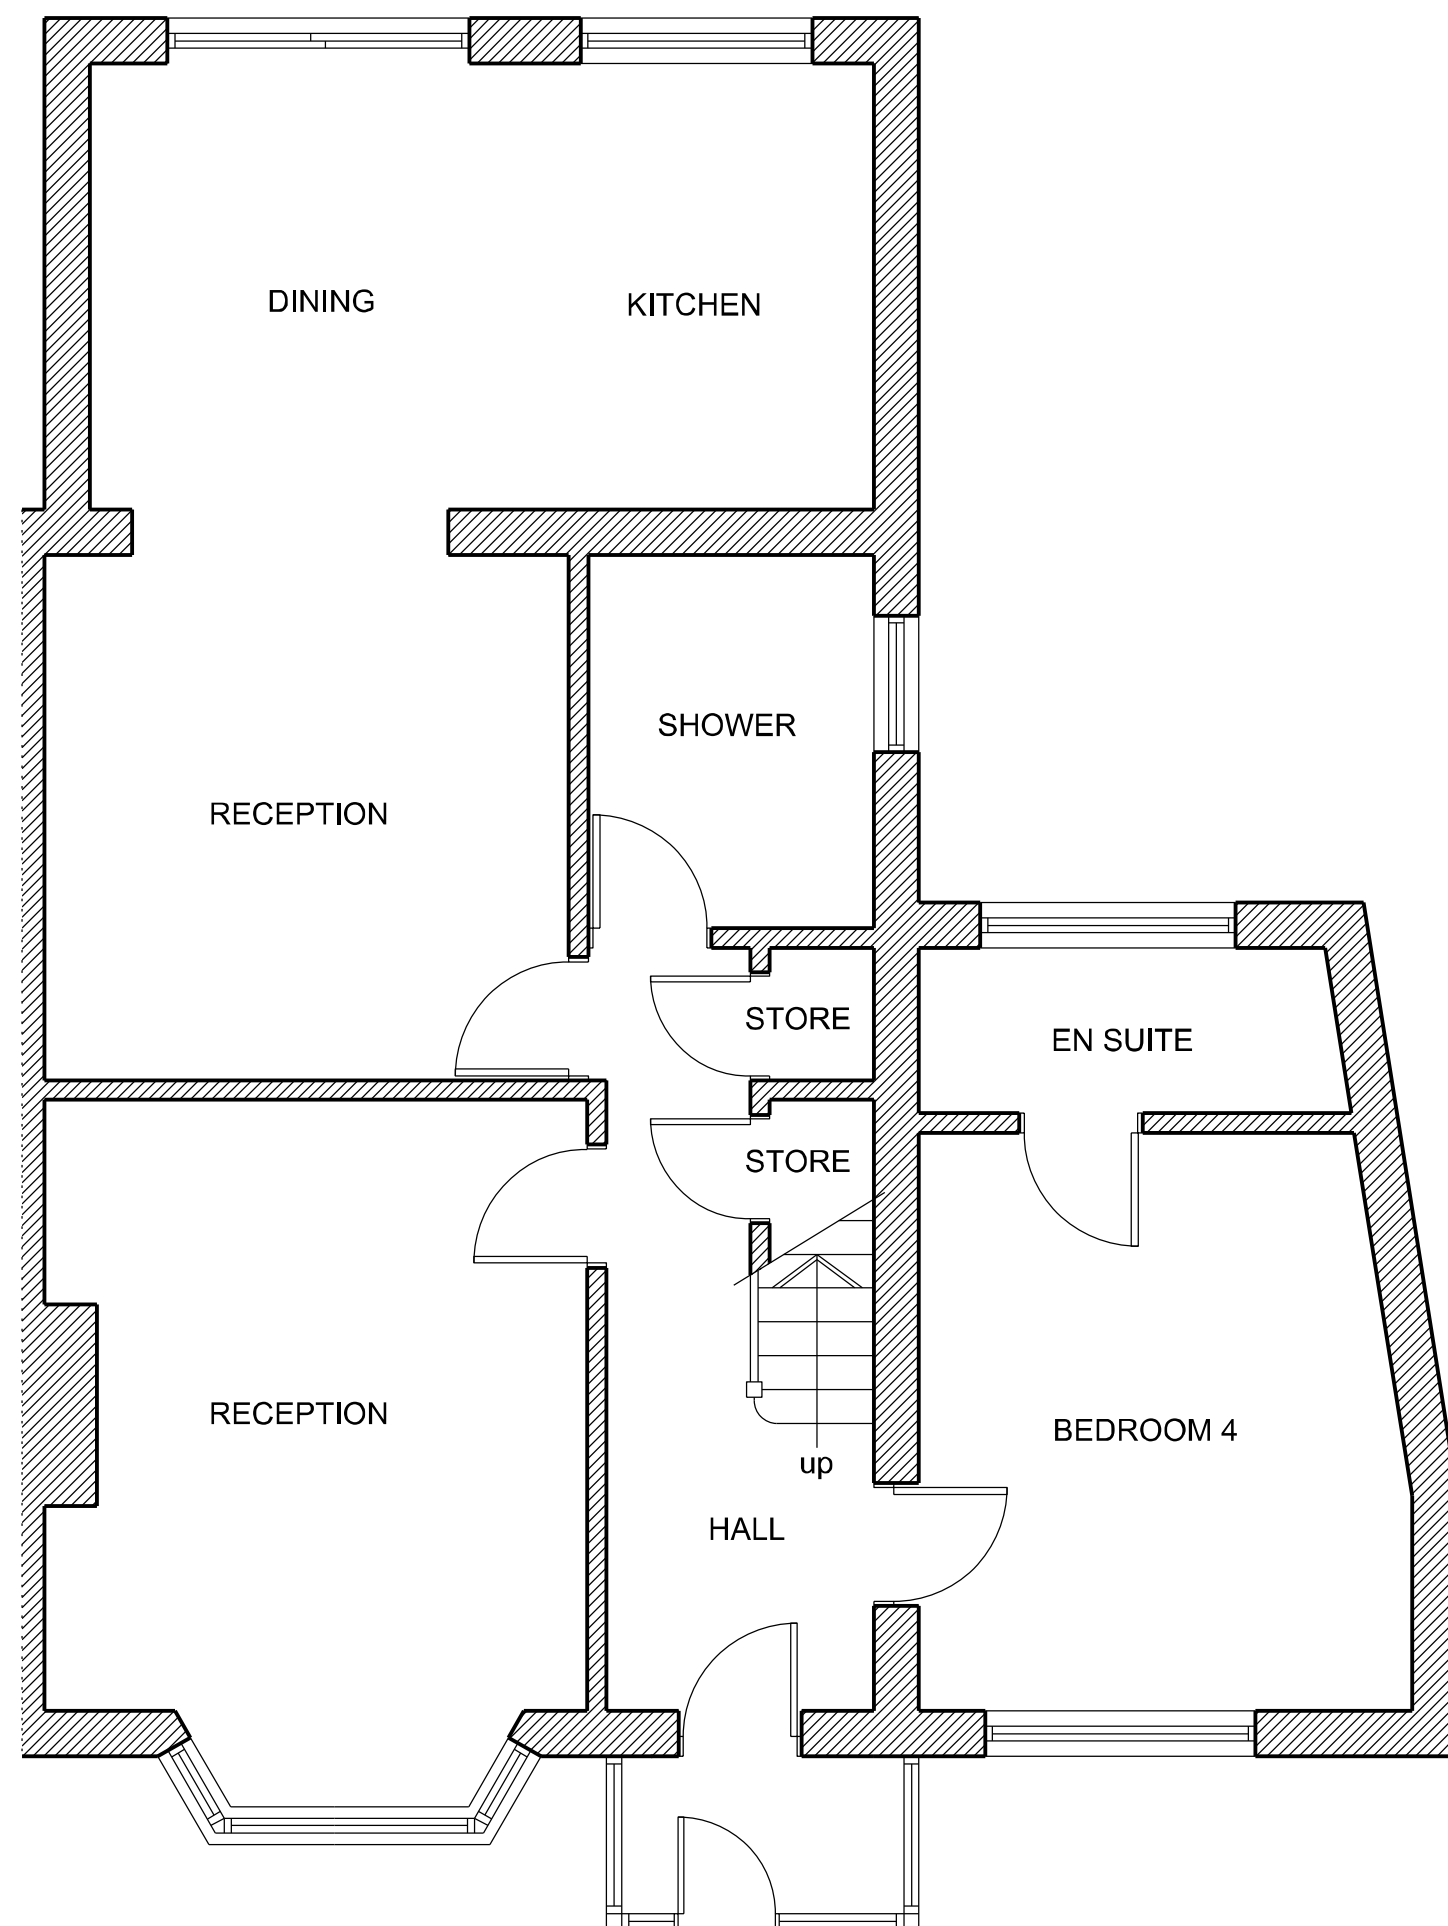

GROUND FLOOR PLAN

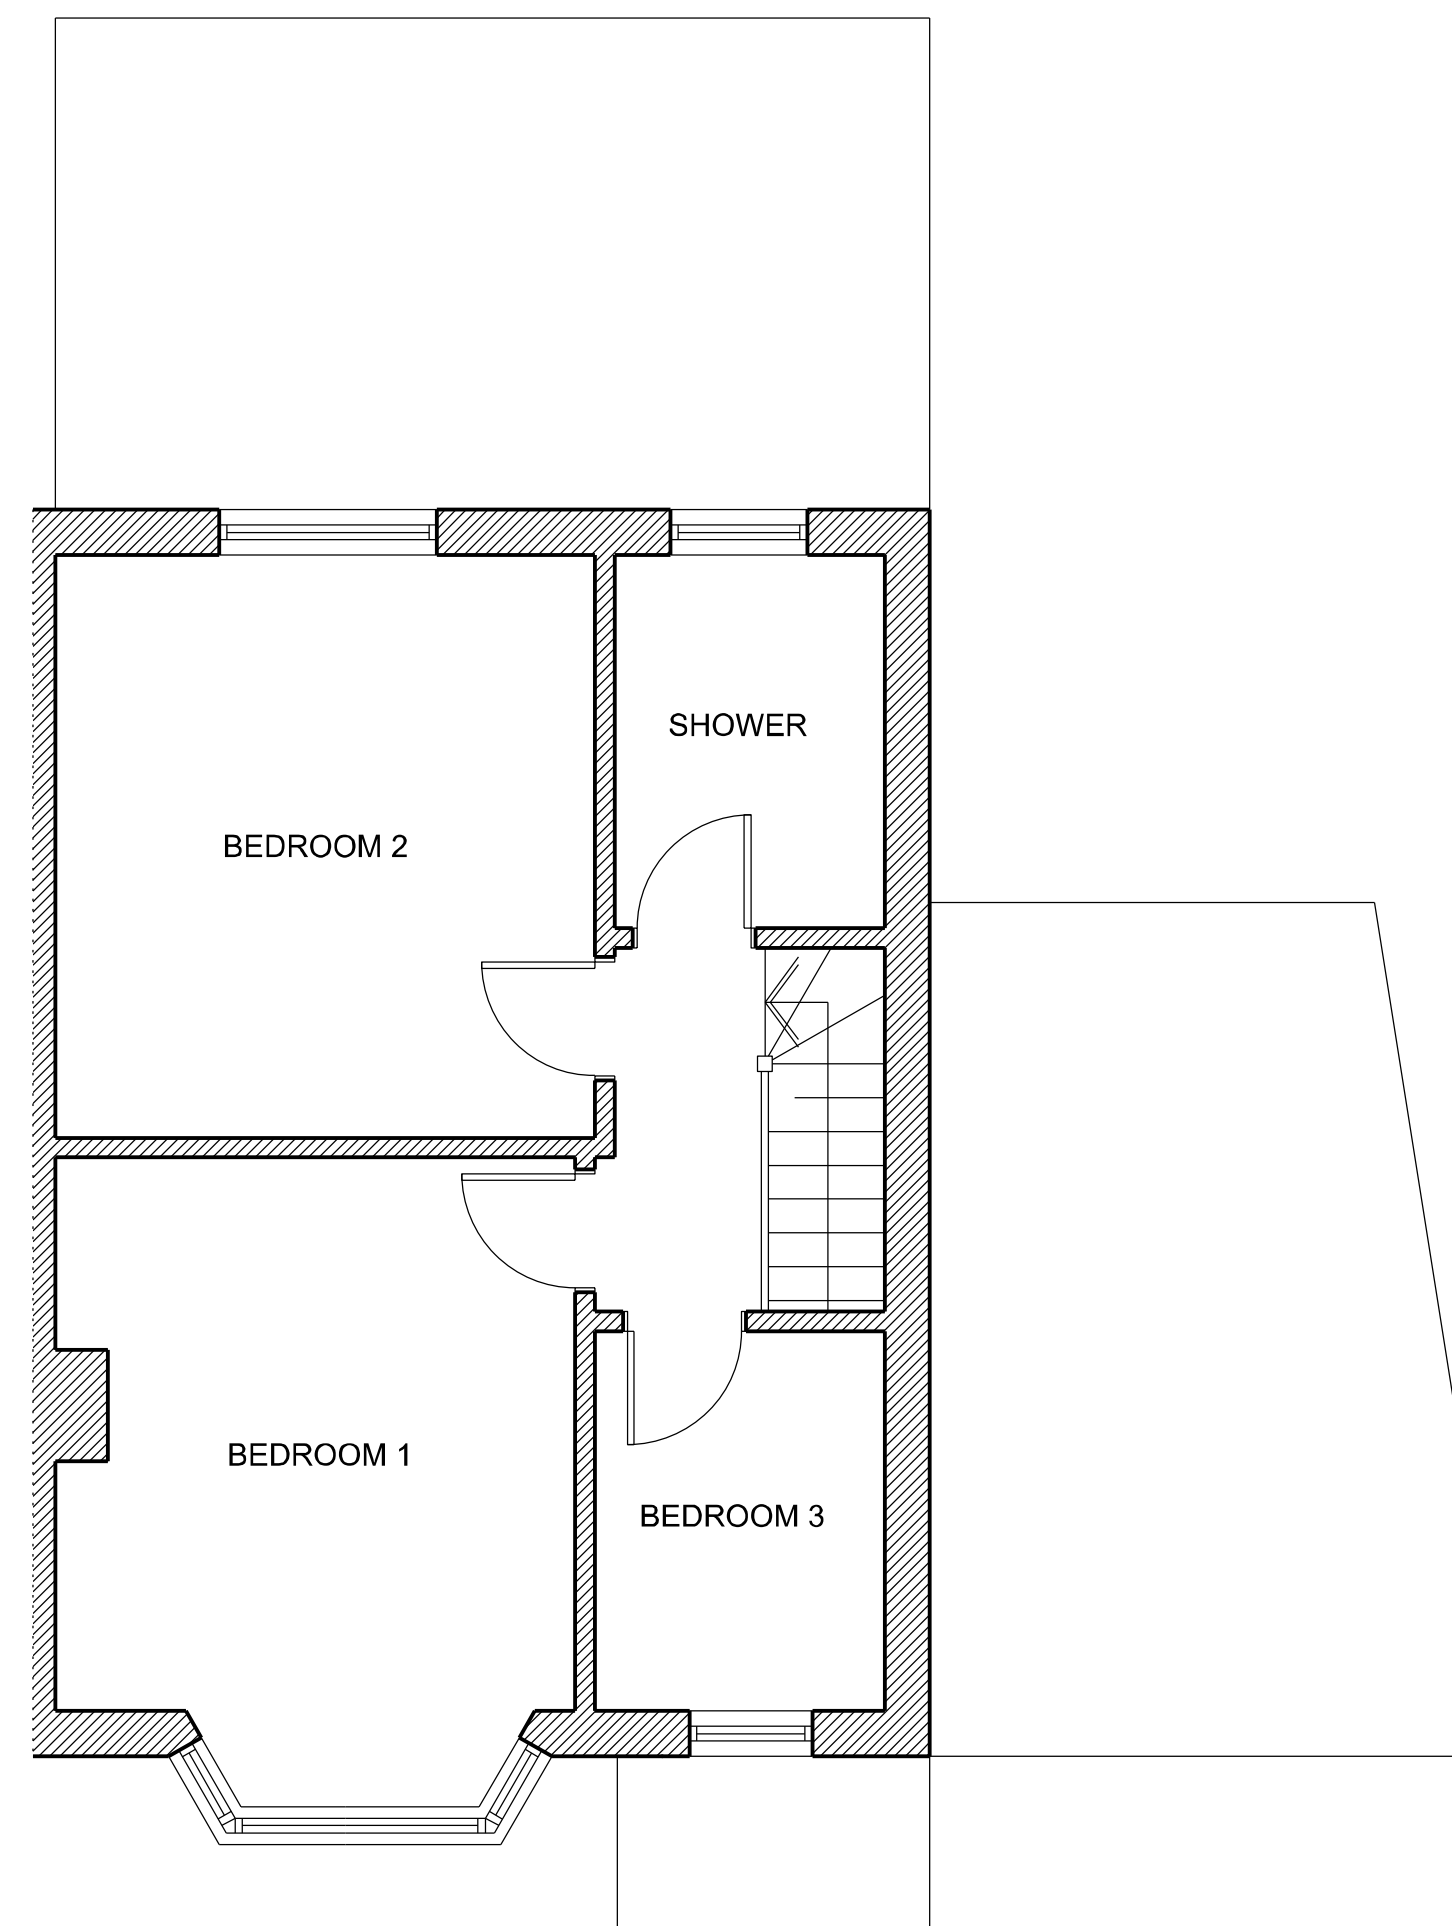


FIRST FLOOR PLAN

PLAN No. 91WA-DRA-01

EXISTING LAYOUT PLANS

91 Wimborne Ave, Hayes, Middlesex, UB4 0HJ

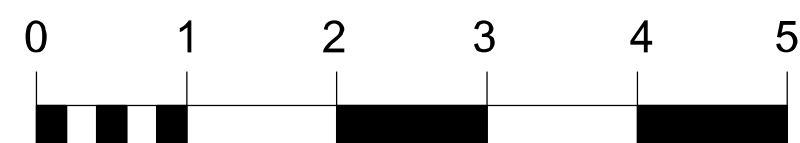

meters

SCALE 1:50 @ A2 1:100@A4

