



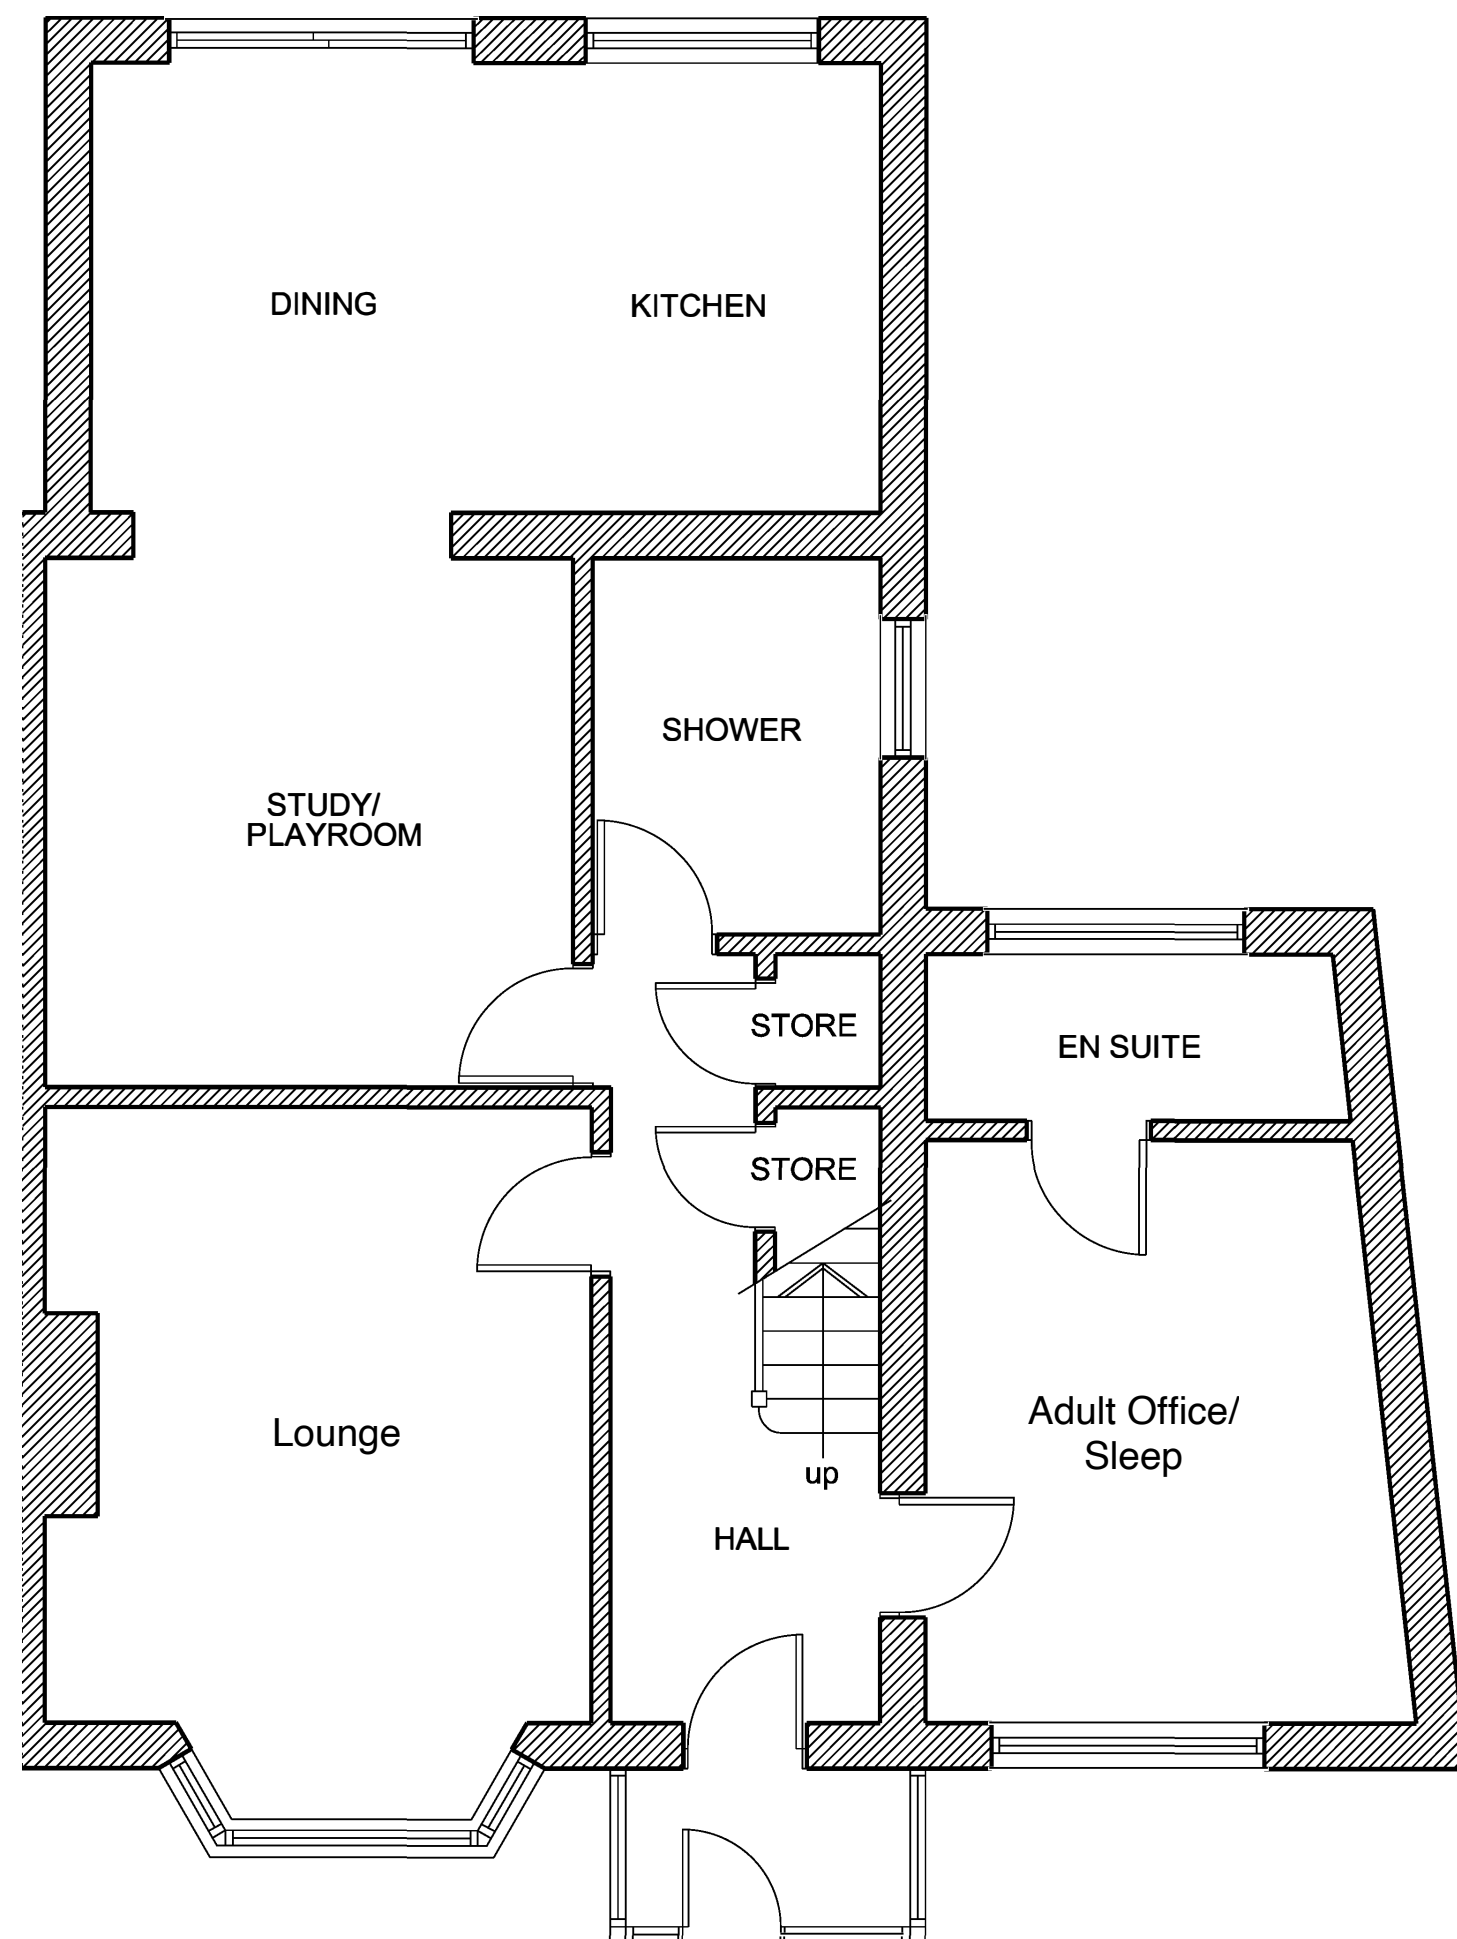

GROUND FLOOR PLAN

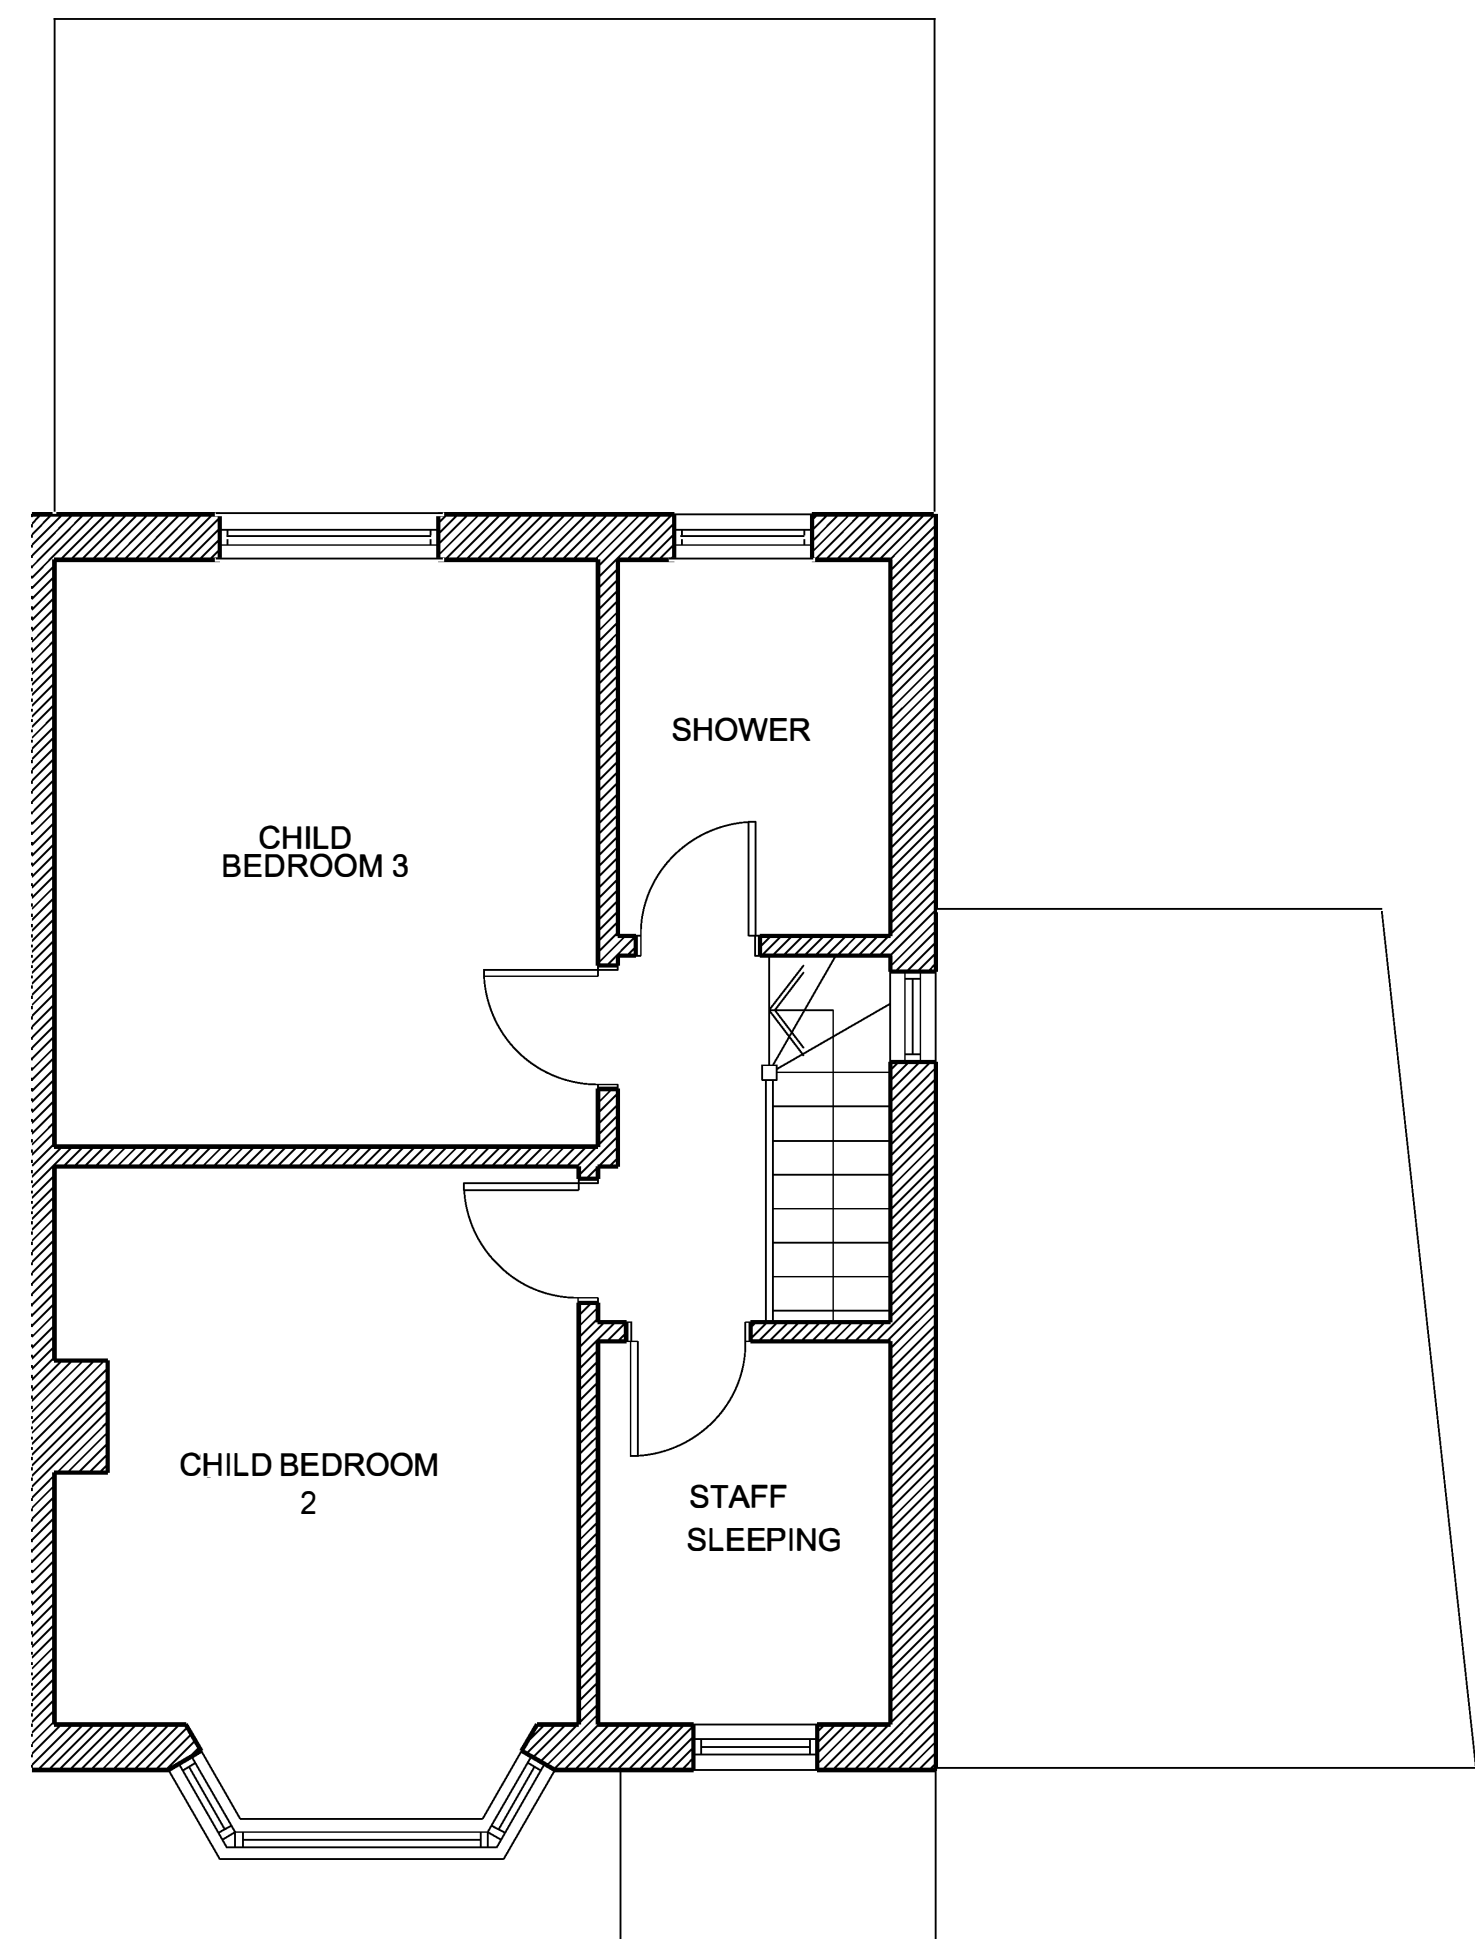

FIRST FLOOR PLAN

0 1 2 3 4 5
 meters
 SCALE 1:50 @ A2 1:100@A4

PLAN No. 91WA-DRA-02 Revision A

PROPOSED LAYOUT PLANS

91 Wimborne Ave, Hayes, Middlesex, UB4 0HJ

