

3D Visuals - Existing & Proposed Front Elevation A

1 EXISTING PERSPECTIVE VIEW - ELEVATION A



2 PROPOSED PERSPECTIVE VIEW - ELEVATION A



GENERAL NOTES

COPYRIGHT
This drawing has been produced by Shammi Kohli, and is not to be used or reproduced by any other party for any purpose.

Recommended Site Survey to be conducted before any building works initiated.

This drawing must be read in conjunction with all other relevant documentation and drawings.

This document is a 'Layout Drawing' which focuses on the overall structure focusing on the arrangement and placement of elements within a space, providing a general overview of design, used as a base for construction purposes, NOT for building regulations and for building contractor for construction.

Do not scale from this drawing, check all dimensions to be checked on site before fabrication.


Contractor is obligated to check measurements prior to construction and report all errors and omissions to the architect, designers and structural engineers. Also contractor is responsible for the engagement of a building control officer as permitted by lawful development.

All drawings are subject to any variation required or recommended by any statutory authority, or for the better carrying out of the work

LEGEND

Boundary Line/
Wall

Elevation Key:

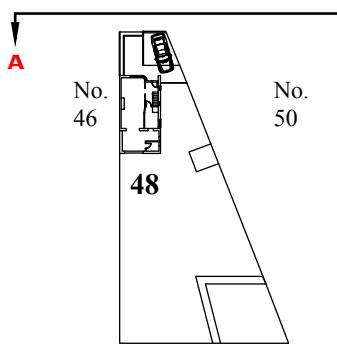

SK

PROJECT TITLE:
PROJECT 48 RA
PART DOUBLE/ PART
SINGLE EXTENSION

CLIENT:
MR. VP KHANNA

SCALE:

ISSUED FOR:
HOUSEHOLDER PLANNING

Drawing Title:
**3D Visuals - Existing & Proposed
Front Elevation A**

ISSUE DATE:
17.07.25

RE-ISSUE DATE

DRAWING NO.
48RA.P3.0018

DRAWN BY:
SK

REVISIONS:


ADDRESS:
48 RALEIGH AVENUE,
HAYES, UB4 0EE

Page


18

3D Visuals - Existing & Proposed Side Elevation B

1 EXISTING PERSPECTIVE VIEW - ELEVATION B

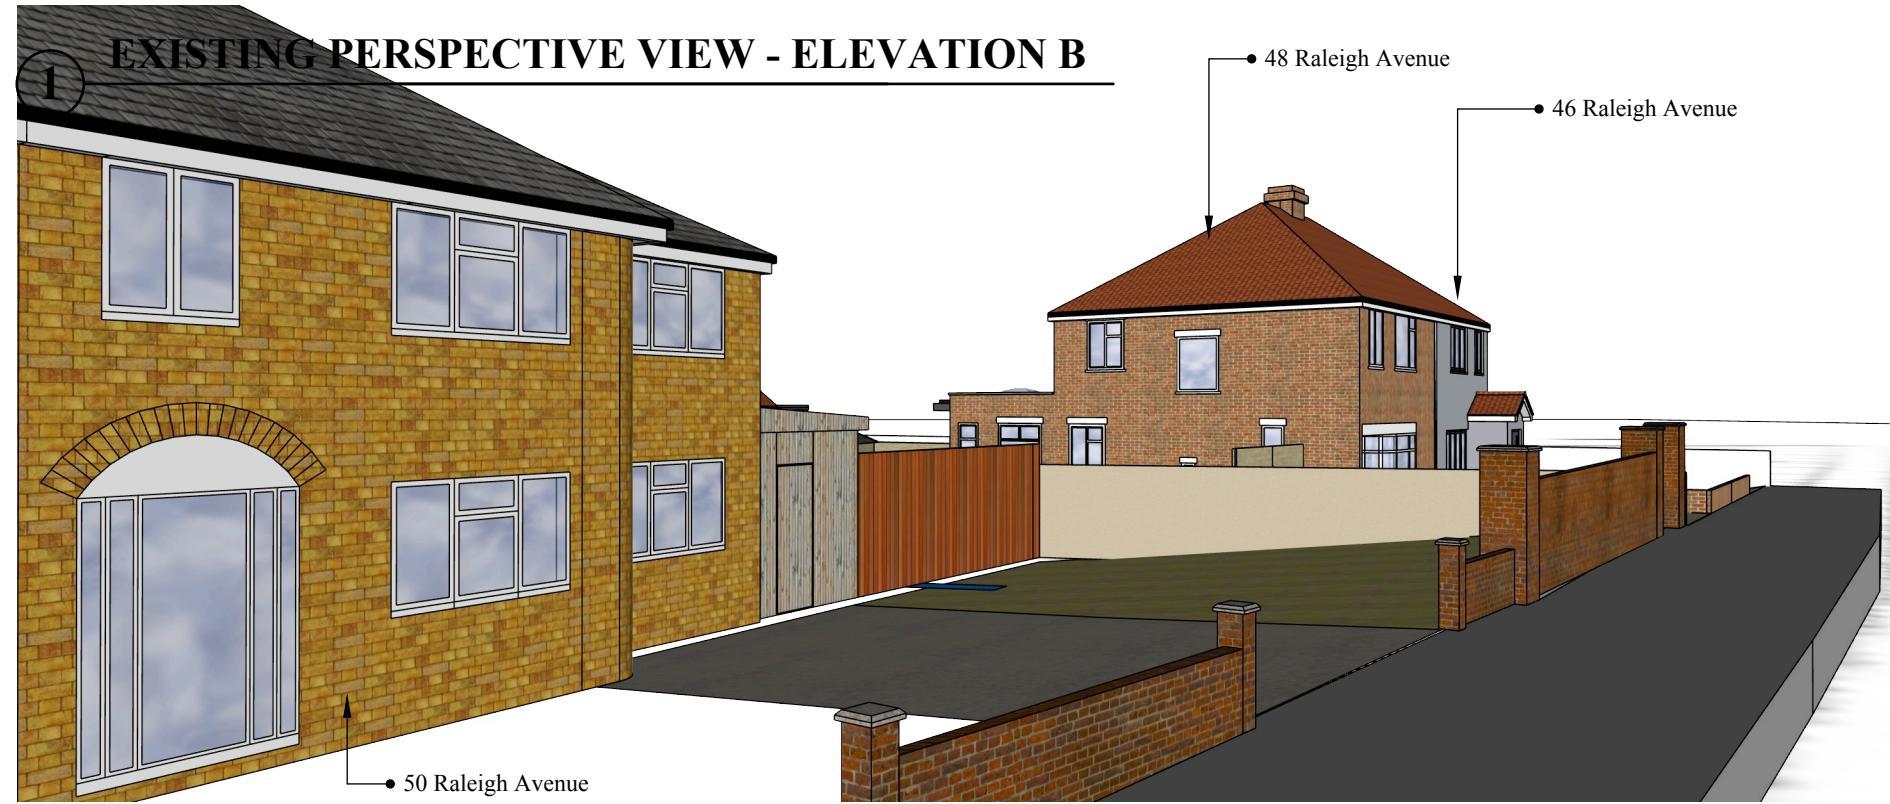

2 PROPOSED PERSPECTIVE VIEW - ELEVATION B

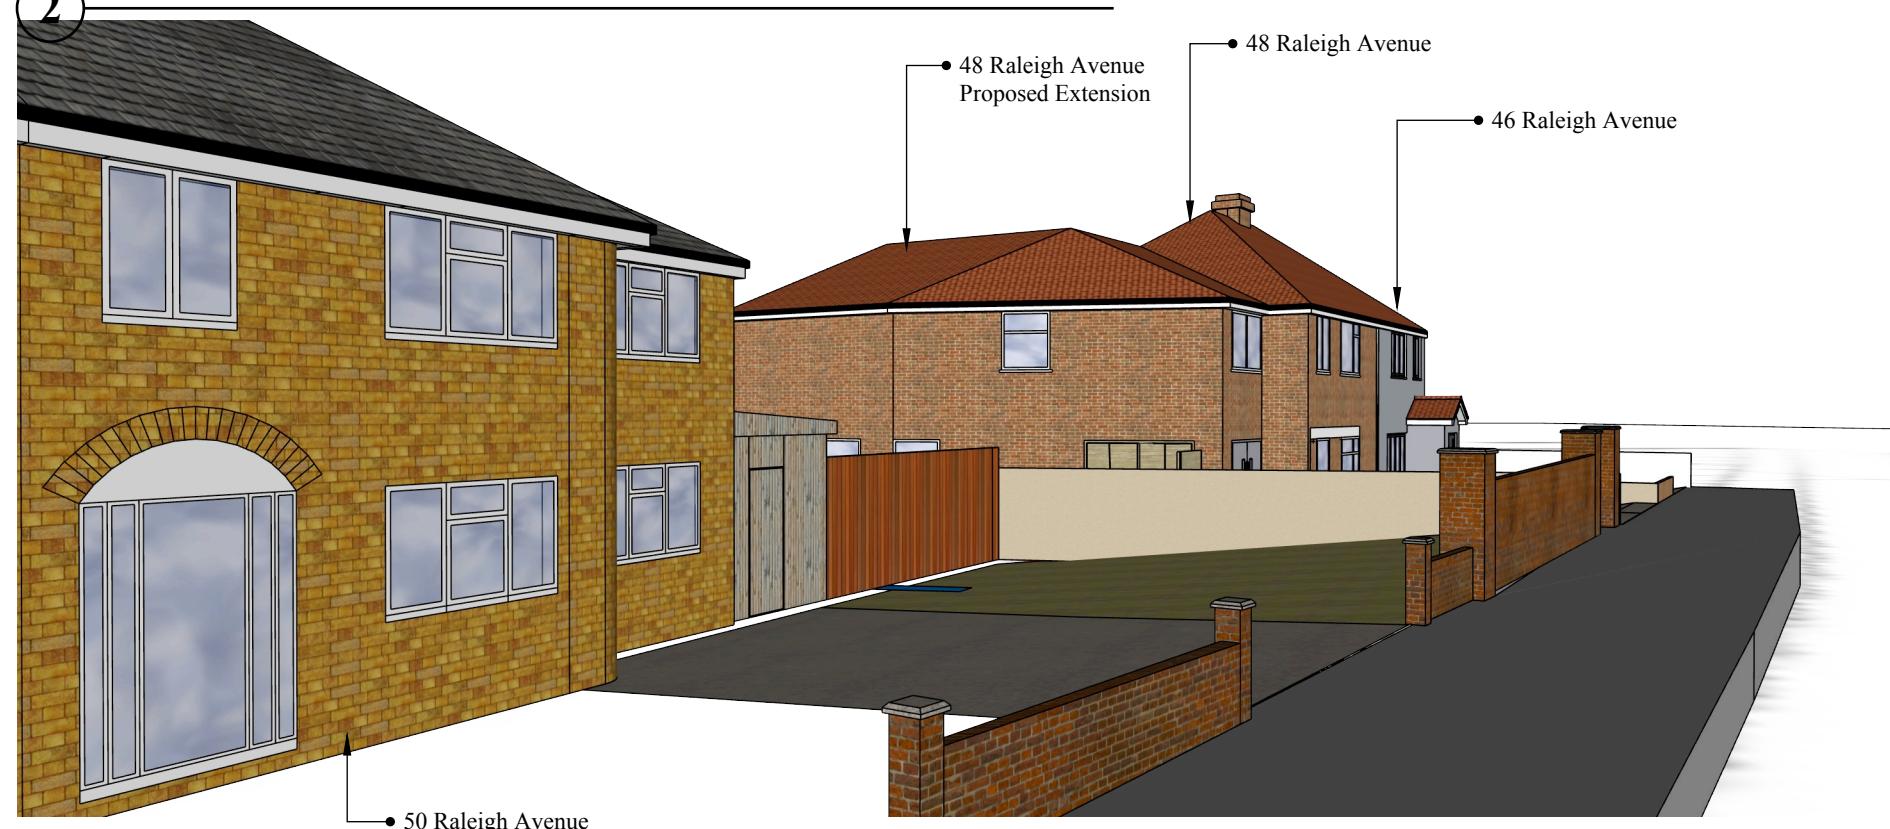

SK

PROJECT TITLE:
PROJECT 48 RA
PART DOUBLE/ PART
SINGLE EXTENSION

CLIENT:
MR. VP KHANNA

SCALE:

ISSUED FOR:
HOUSEHOLDER PLANNING

Drawing Title:
**3D Visuals - Existing & Proposed
Front Elevation B**

ISSUE DATE:
17.07.25

RE-ISSUE DATE

DRAWING NO.
48RA.P3.0019

DRAWN BY:
SK

REVISIONS:

ADDRESS:
48 RALEIGH AVENUE,
HAYES, UB4 0EE

Page

19

GENERAL NOTES

COPYRIGHT
This drawing has been produced by Shammi Kohli, and is not to be used or reproduced by any other party for any purpose.

Recommended Site Survey to be conducted before any building works initiated.

This drawing must be read in conjunction with all other relevant documentation and drawings.

This document is a 'Layout Drawing' which focuses on the overall structure focusing on the arrangement and placement of elements within a space, providing a general overview of design, used as a base for construction purposes, NOT for building regulations and for building contractor for construction.

Do not scale from this drawing, check all dimensions to be checked on site before fabrication.


Contractor is obligated to check measurements prior to construction and report all errors and omissions to the architect, designers and structural engineers. Also contractor is responsible for the engagement of a building control officer as permitted by lawful development.

All drawings are subject to any variation required or recommended by any statutory authority, or for the better carrying out of the work

LEGEND

Boundary Line/
Wall

Elevation Key:

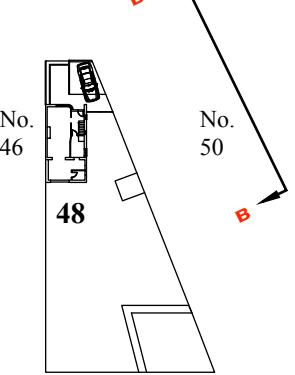

3D Visuals - Existing & Proposed Rear Elevation C


1 EXISTING PERSPECTIVE VIEW - ELEVATION C

No.46 already extended to the rear by approx. 7m and extended side boundary of 48 to side boundary to 44



2 PROPOSED PERSPECTIVE VIEW - ELEVATION C

No.46 already extended to the rear by approx. 7m and extended side boundary of 48 to side boundary to 44

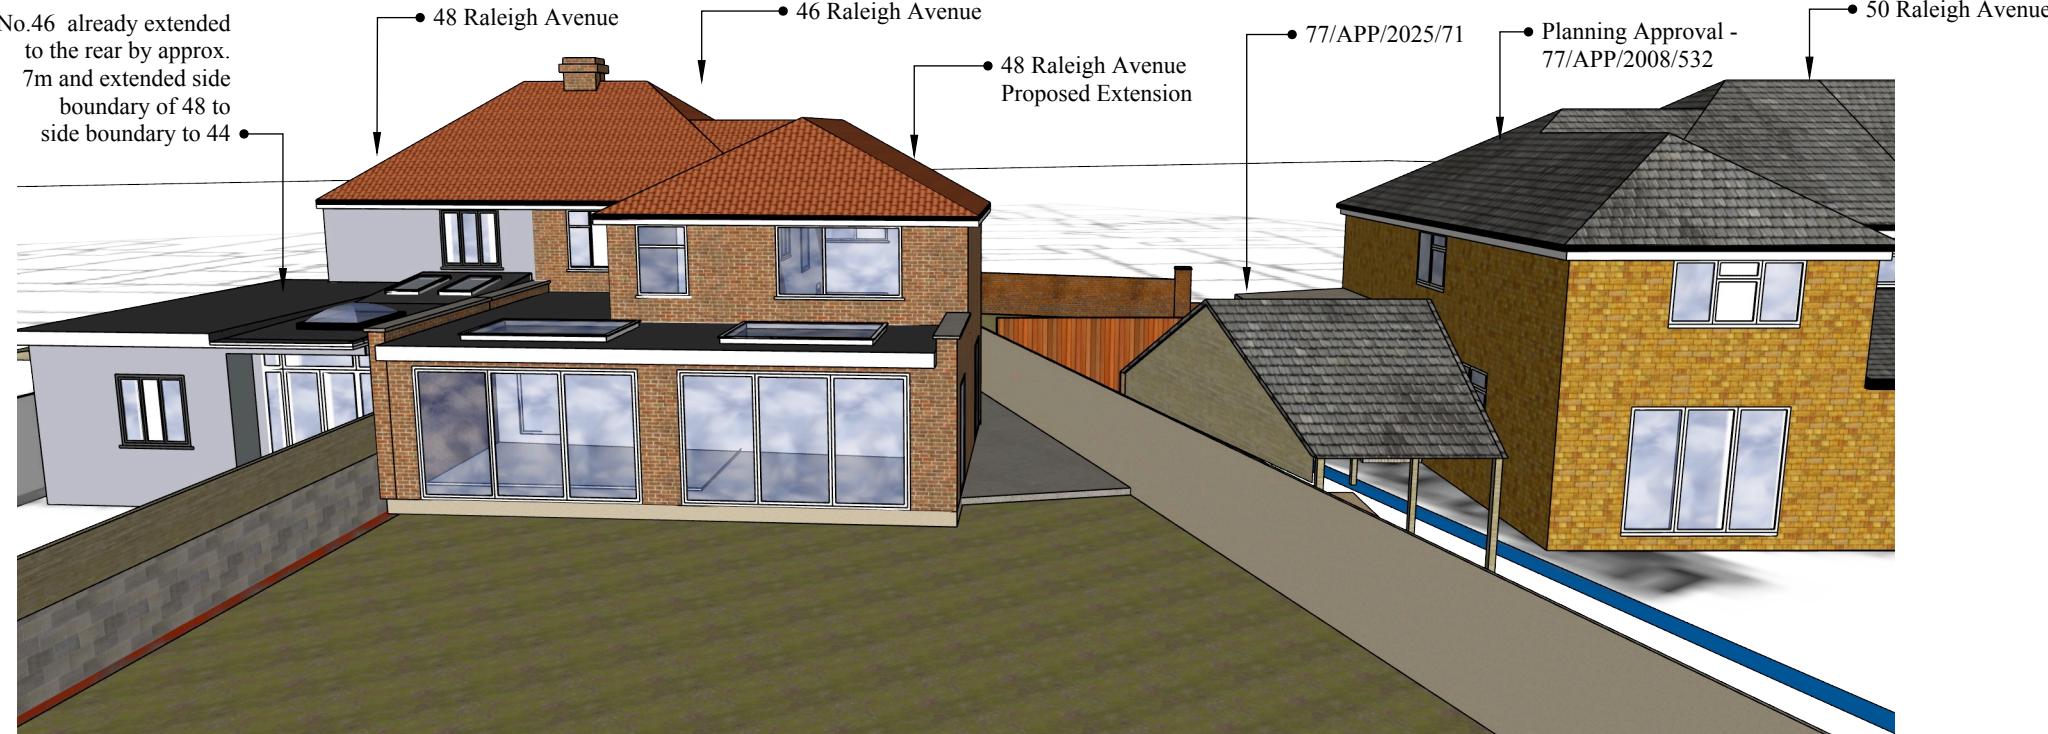

GENERAL NOTES

COPYRIGHT
This drawing has been produced by Shammi Kohli, and is not to be used or reproduced by any other party for any purpose.

Recommended Site Survey to be conducted before any building works initiated.

This drawing must be read in conjunction with all other relevant documentation and drawings.

This document is a 'Layout Drawing' which focuses on the overall structure focusing on the arrangement and placement of elements within a space, providing a general overview of design, used as a base for construction purposes, NOT for building regulations and for building contractor for construction.

Do not scale from this drawing, check all dimensions to be checked on site before fabrication.


Contractor is obligated to check measurements prior to construction and report all errors and omissions to the architect, designers and structural engineers. Also contractor is responsible for the engagement of a building control officer as permitted by lawful development.

All drawings are subject to any variation required or recommended by any statutory authority, or for the better carrying out of the work

LEGEND

Boundary Line/Wall

Elevation Key:

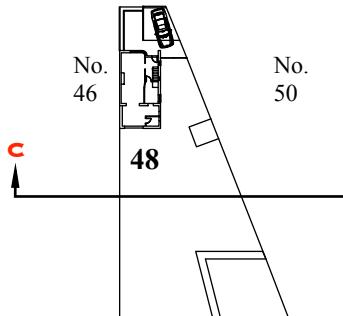

SK

PROJECT TITLE:
PROJECT 48 RA
PART DOUBLE/ PART
SINGLE EXTENSION

CLIENT:
MR. VP KHANNA

SCALE:

ISSUED FOR:
HOUSEHOLDER PLANNING

Drawing Title:
**3D Visuals - Existing & Proposed
Front Elevation C**

ISSUE DATE:
17.07.25

RE-ISSUE DATE

DRAWING NO.
48RA.P3.0020

DRAWN BY:
SK

REVISIONS:


ADDRESS:
48 RALEIGH AVENUE,
HAYES, UB4 0EE

Page


20

3D Visuals - Existing & Proposed Side Elevation D

1 EXISTING PERSPECTIVE VIEW - ELEVATION D

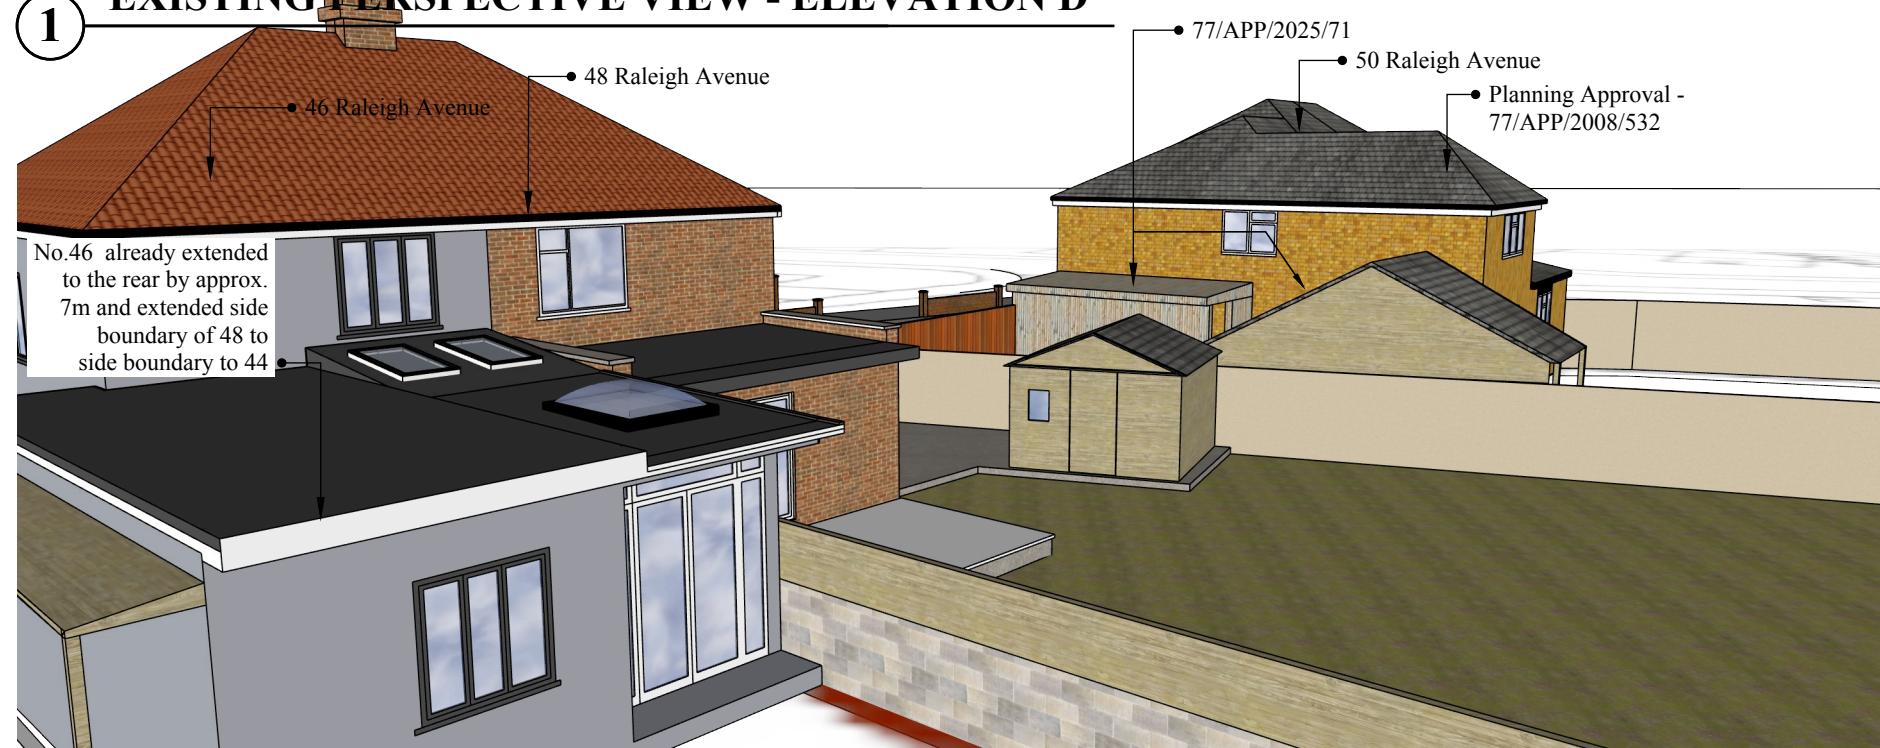

2 PROPOSED PERSPECTIVE VIEW - ELEVATION D

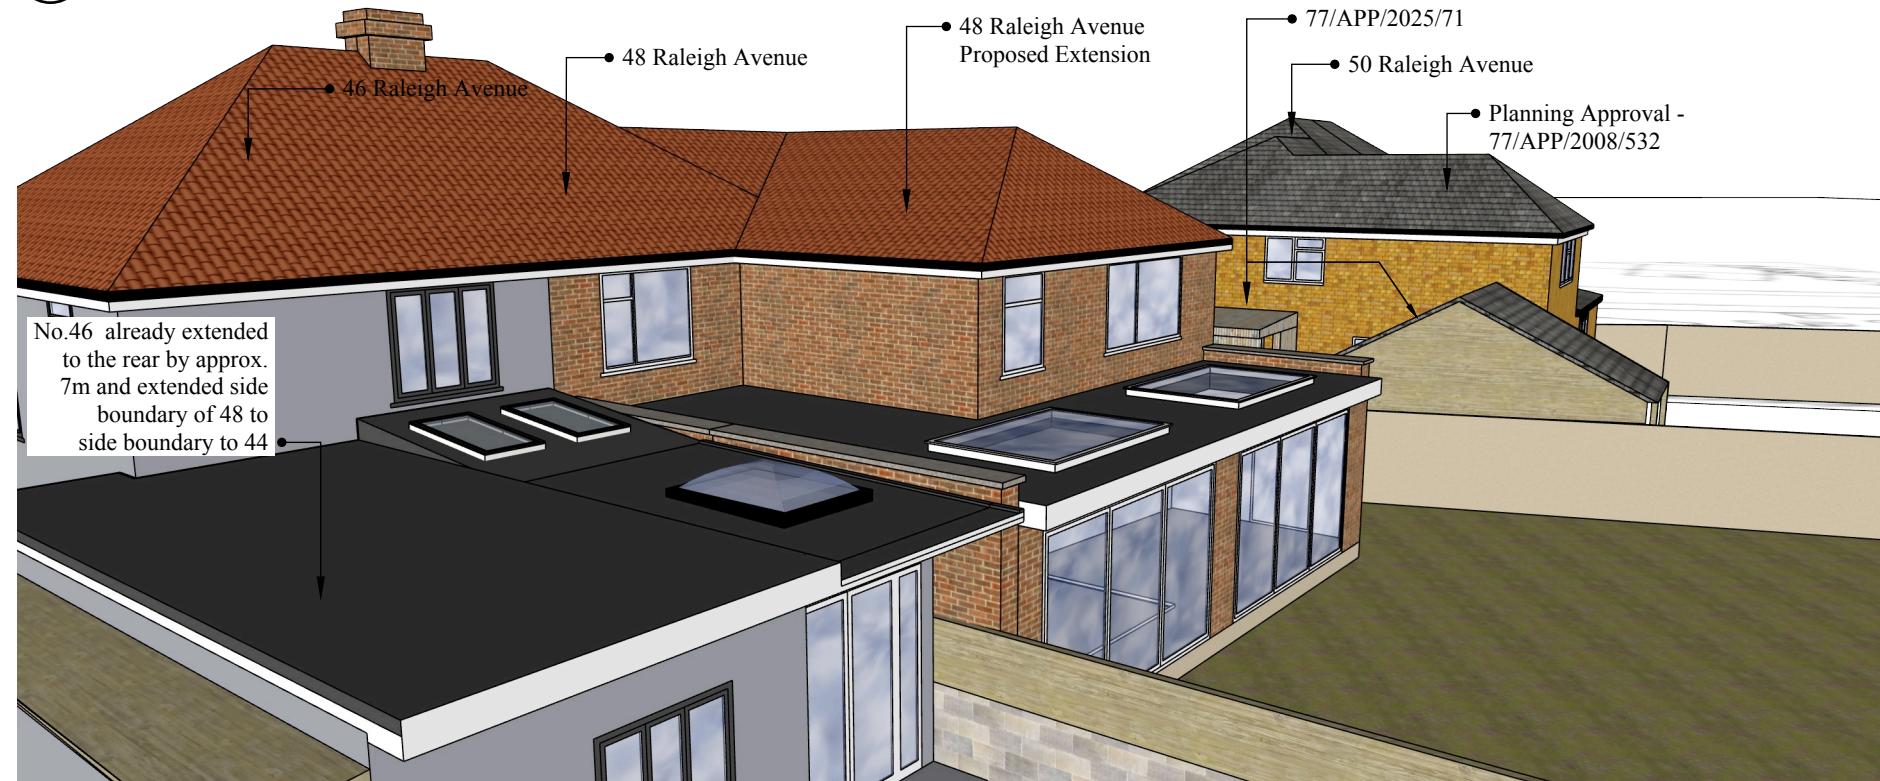

SK

PROJECT TITLE:
PROJECT 48 RA
PART DOUBLE/ PART
SINGLE EXTENSION

CLIENT:
MR. VP KHANNA

SCALE:

ISSUED FOR:
HOUSEHOLDER PLANNING

Drawing Title:
**3D Visuals - Existing & Proposed
Front Elevation D**

ISSUE DATE:
17.07.25

RE-ISSUE DATE

DRAWING NO.
48RA.P3.0021

DRAWN BY:
SK

REVISIONS:

ADDRESS:
48 RALEIGH AVENUE,
HAYES, UB4 0EE

Page

21

GENERAL NOTES

COPYRIGHT
This drawing has been produced by Shammi Kohli, and is not to be used or reproduced by any other party for any purpose.

Recommended Site Survey to be conducted before any building works initiated.

This drawing must be read in conjunction with all other relevant documentation and drawings.

This document is a 'Layout Drawing' which focuses on the overall structure focusing on the arrangement and placement of elements within a space, providing a general overview of design, used as a base for construction purposes, NOT for building regulations and for building contractor for construction.

Do not scale from this drawing, check all dimensions to be checked on site before fabrication.


Contractor is obligated to check measurements prior to construction and report all errors and omissions to the architect, designers and structural engineers. Also contractor is responsible for the engagement of a building control officer as permitted by lawful development.

All drawings are subject to any variation required or recommended by any statutory authority, or for the better carrying out of the work

LEGEND

Boundary Line/
Wall

Elevation Key:

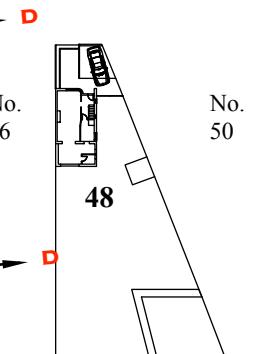

3D Visuals - Proposed Elevation A, B, C & D

1 ELEVATION A



2 ELEVATION B



3 ELEVATION C



4 ELEVATION D



GENERAL NOTES

COPYRIGHT
This drawing has been produced by Shammi Kohli, and is not to be used or reproduced by any other party for any purpose.

Recommended Site Survey to be conducted before any building works initiated.

This drawing must be read in conjunction with all other relevant documentation and drawings.

This document is a 'Layout Drawing' which focuses on the overall structure focusing on the arrangement and placement of elements within a space, providing a general overview of design, used as a base for construction purposes, NOT for building regulations and for building contractor for construction.

Do not scale from this drawing, check all dimensions to be checked on site before fabrication.

Contractor is obligated to check measurements prior to construction and report all errors and omissions to the architect, designers and structural engineers. Also contractor is responsible for the engagement of a building control officer as permitted by lawful development.

All drawings are subject to any variation required or recommended by any statutory authority, or for the better carrying out of the work

LEGEND

SK
PROJECT TITLE:
PROJECT 48 RA
PART DOUBLE/ PART
SINGLE EXTENSION
CLIENT:
MR. VP KHANNA

SCALE:
ISSUED FOR:
HOUSEHOLDER PLANNING

Drawing Title:
3D Visuals -
Proposed Elevations A,B,C & D

ISSUE DATE:	RE-ISSUE DATE	DRAWING NO.
17.07.25		48RA.P3.0022
DRAWN BY:	REVISIONS:	ADDRESS:
SK		48 RALEIGH AVENUE, HAYES, UB4 0EE

Page
22