

Existing & Proposed Roof Plans

Scale
0 1 2 3 4 5
Meters

GENERAL NOTES

COPYRIGHT
This drawing has been produced by Shammi Kohli, and is not to be used or reproduced by any other party for any purpose.

Recommended Site Survey to be conducted before any building works initiated.

This drawing must be read in conjunction with all other relevant documentation and drawings.

This document is a 'Layout Drawing' which focuses on the overall structure focusing on the arrangement and placement of elements within a space, providing a general overview of design, used as a base for construction purposes, NOT for building regulations and for building contractor for construction.


Do not scale from this drawing, check all dimensions to be checked on site before fabrication.

Contractor is obligated to check measurements prior to construction and report all errors and omissions to the architect, designers and structural engineers. Also contractor is responsible for the engagement of a building control officer as permitted by lawful development.

All drawings are subject to any variation required or recommended by any statutory authority, or for the better carrying out of the work

LEGEND

- Direction of Water Run
- Boundary Line

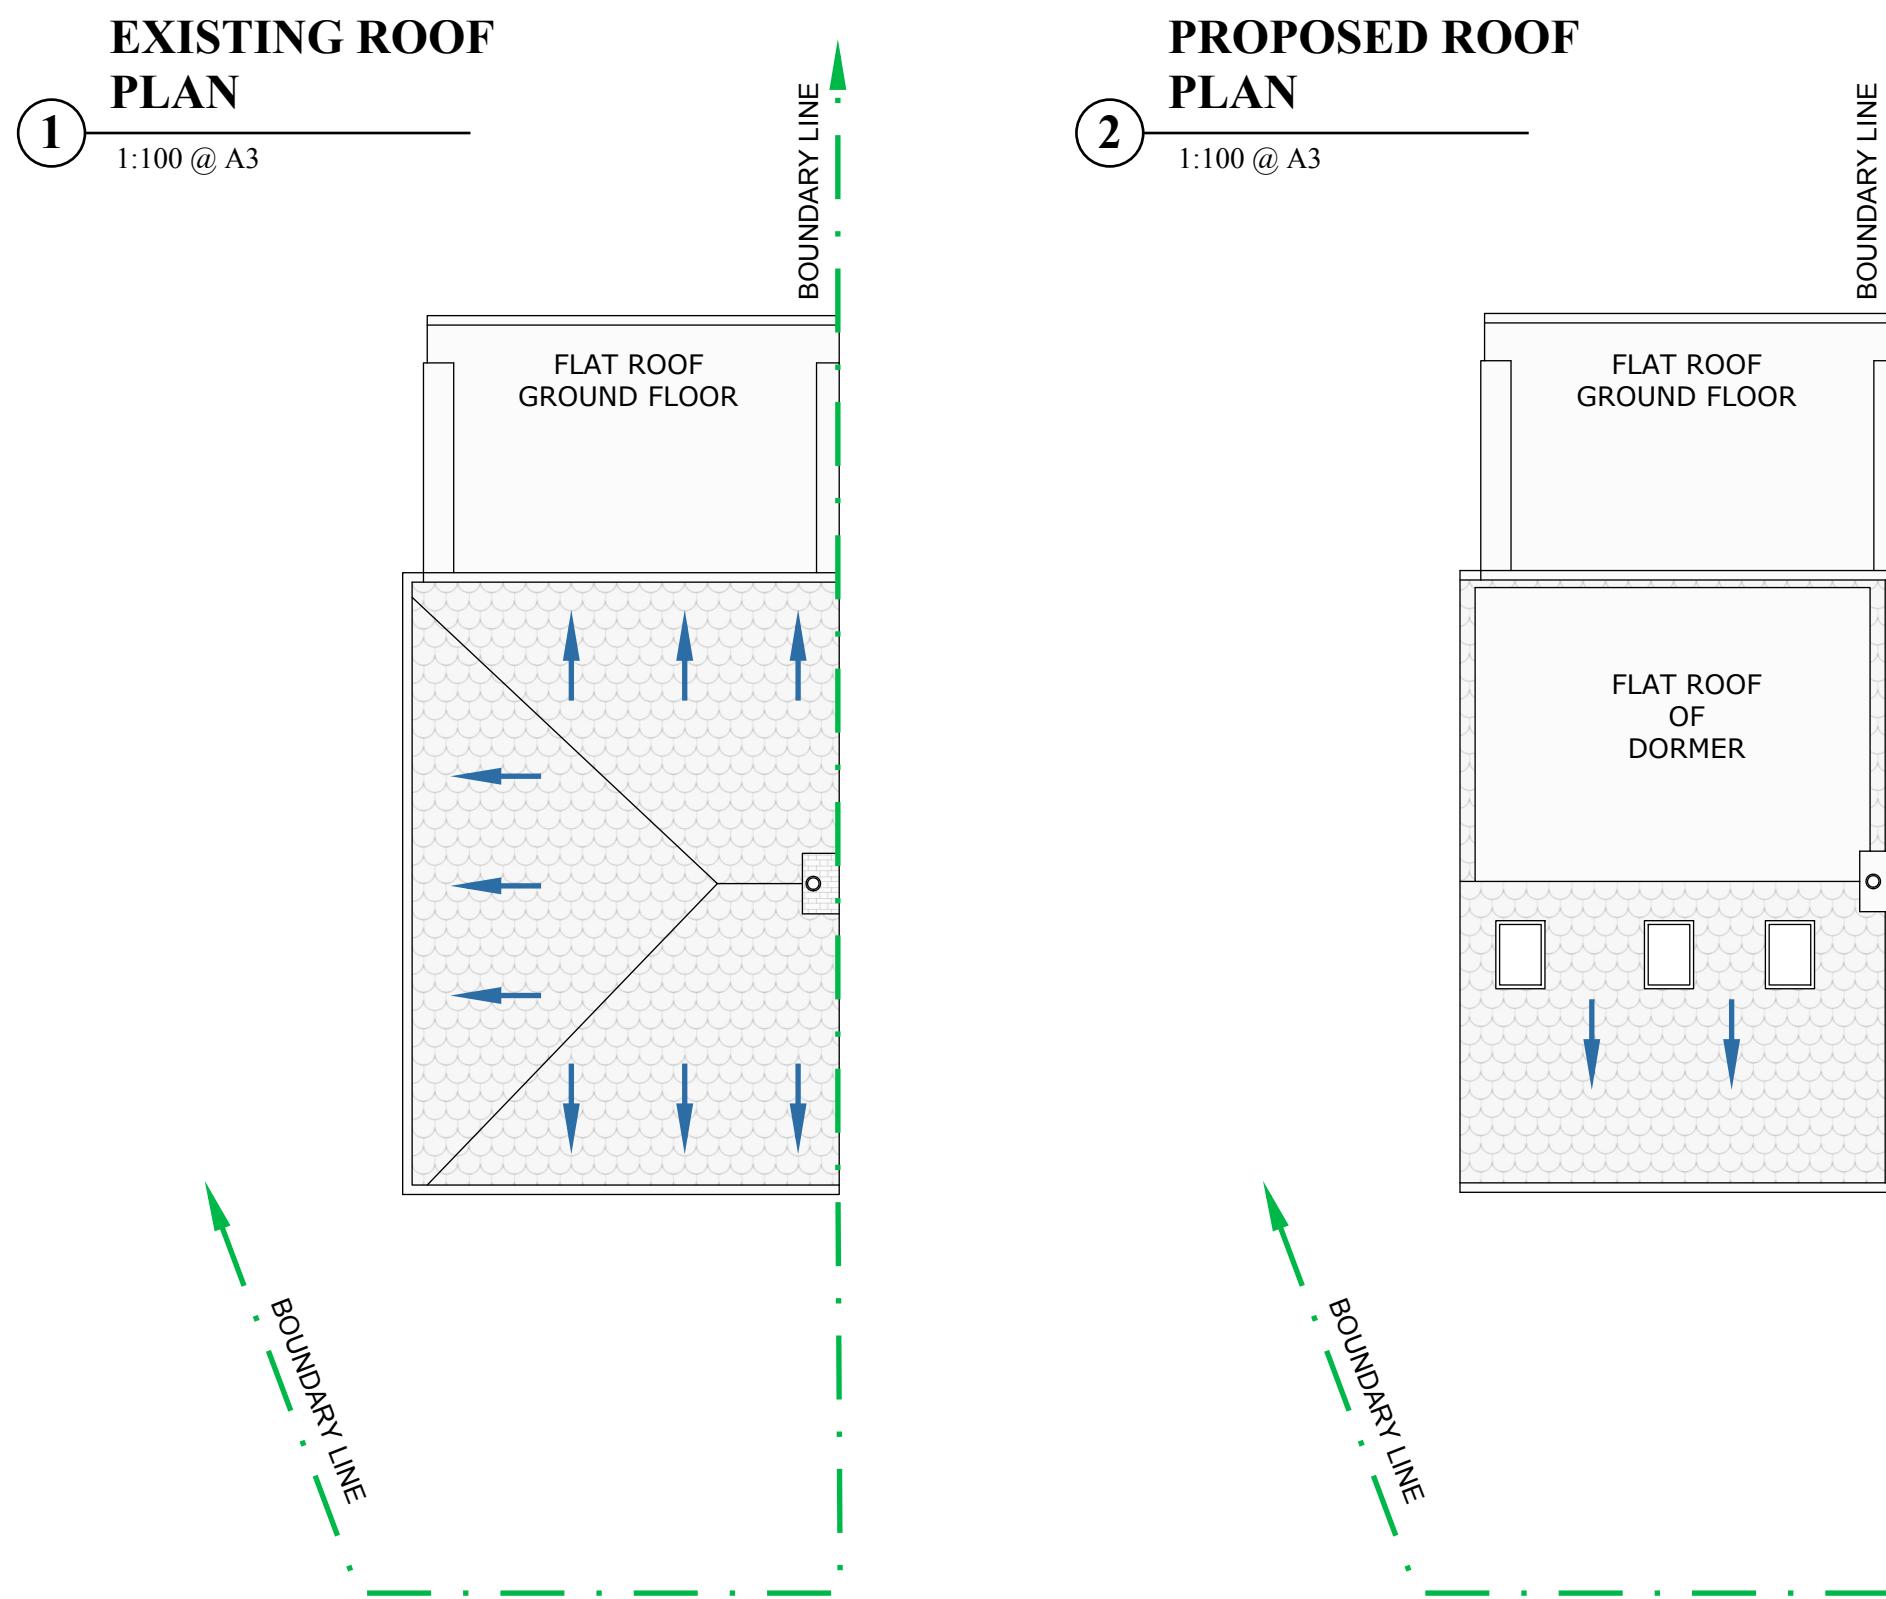

PROJECT TITLE:
PROJECT 48 RA

SCALE:
1:100 @ A3

CLIENT:
MR. VP KHANNA

SK

Drawing Title:
**EXISTING & PROPOSED
ROOF PLANS**

SCALE:
A3 @ 1:1250

ISSUED FOR:
LAWFUL
DEVELOPMENT

ISSUE DATE:
28.03.25

PROJECT NO.
03.2025.020

RE-ISSUE DATE

REVISIONS:

DRAWN BY:
SK

ADDRESS:
48 RALEIGH AVENUE,
HAYES, UB4 0EE

Page

06