


1

Block Plan

1:500 @ A3


48 Raleigh Avenue, Hayes, UB4 0EE

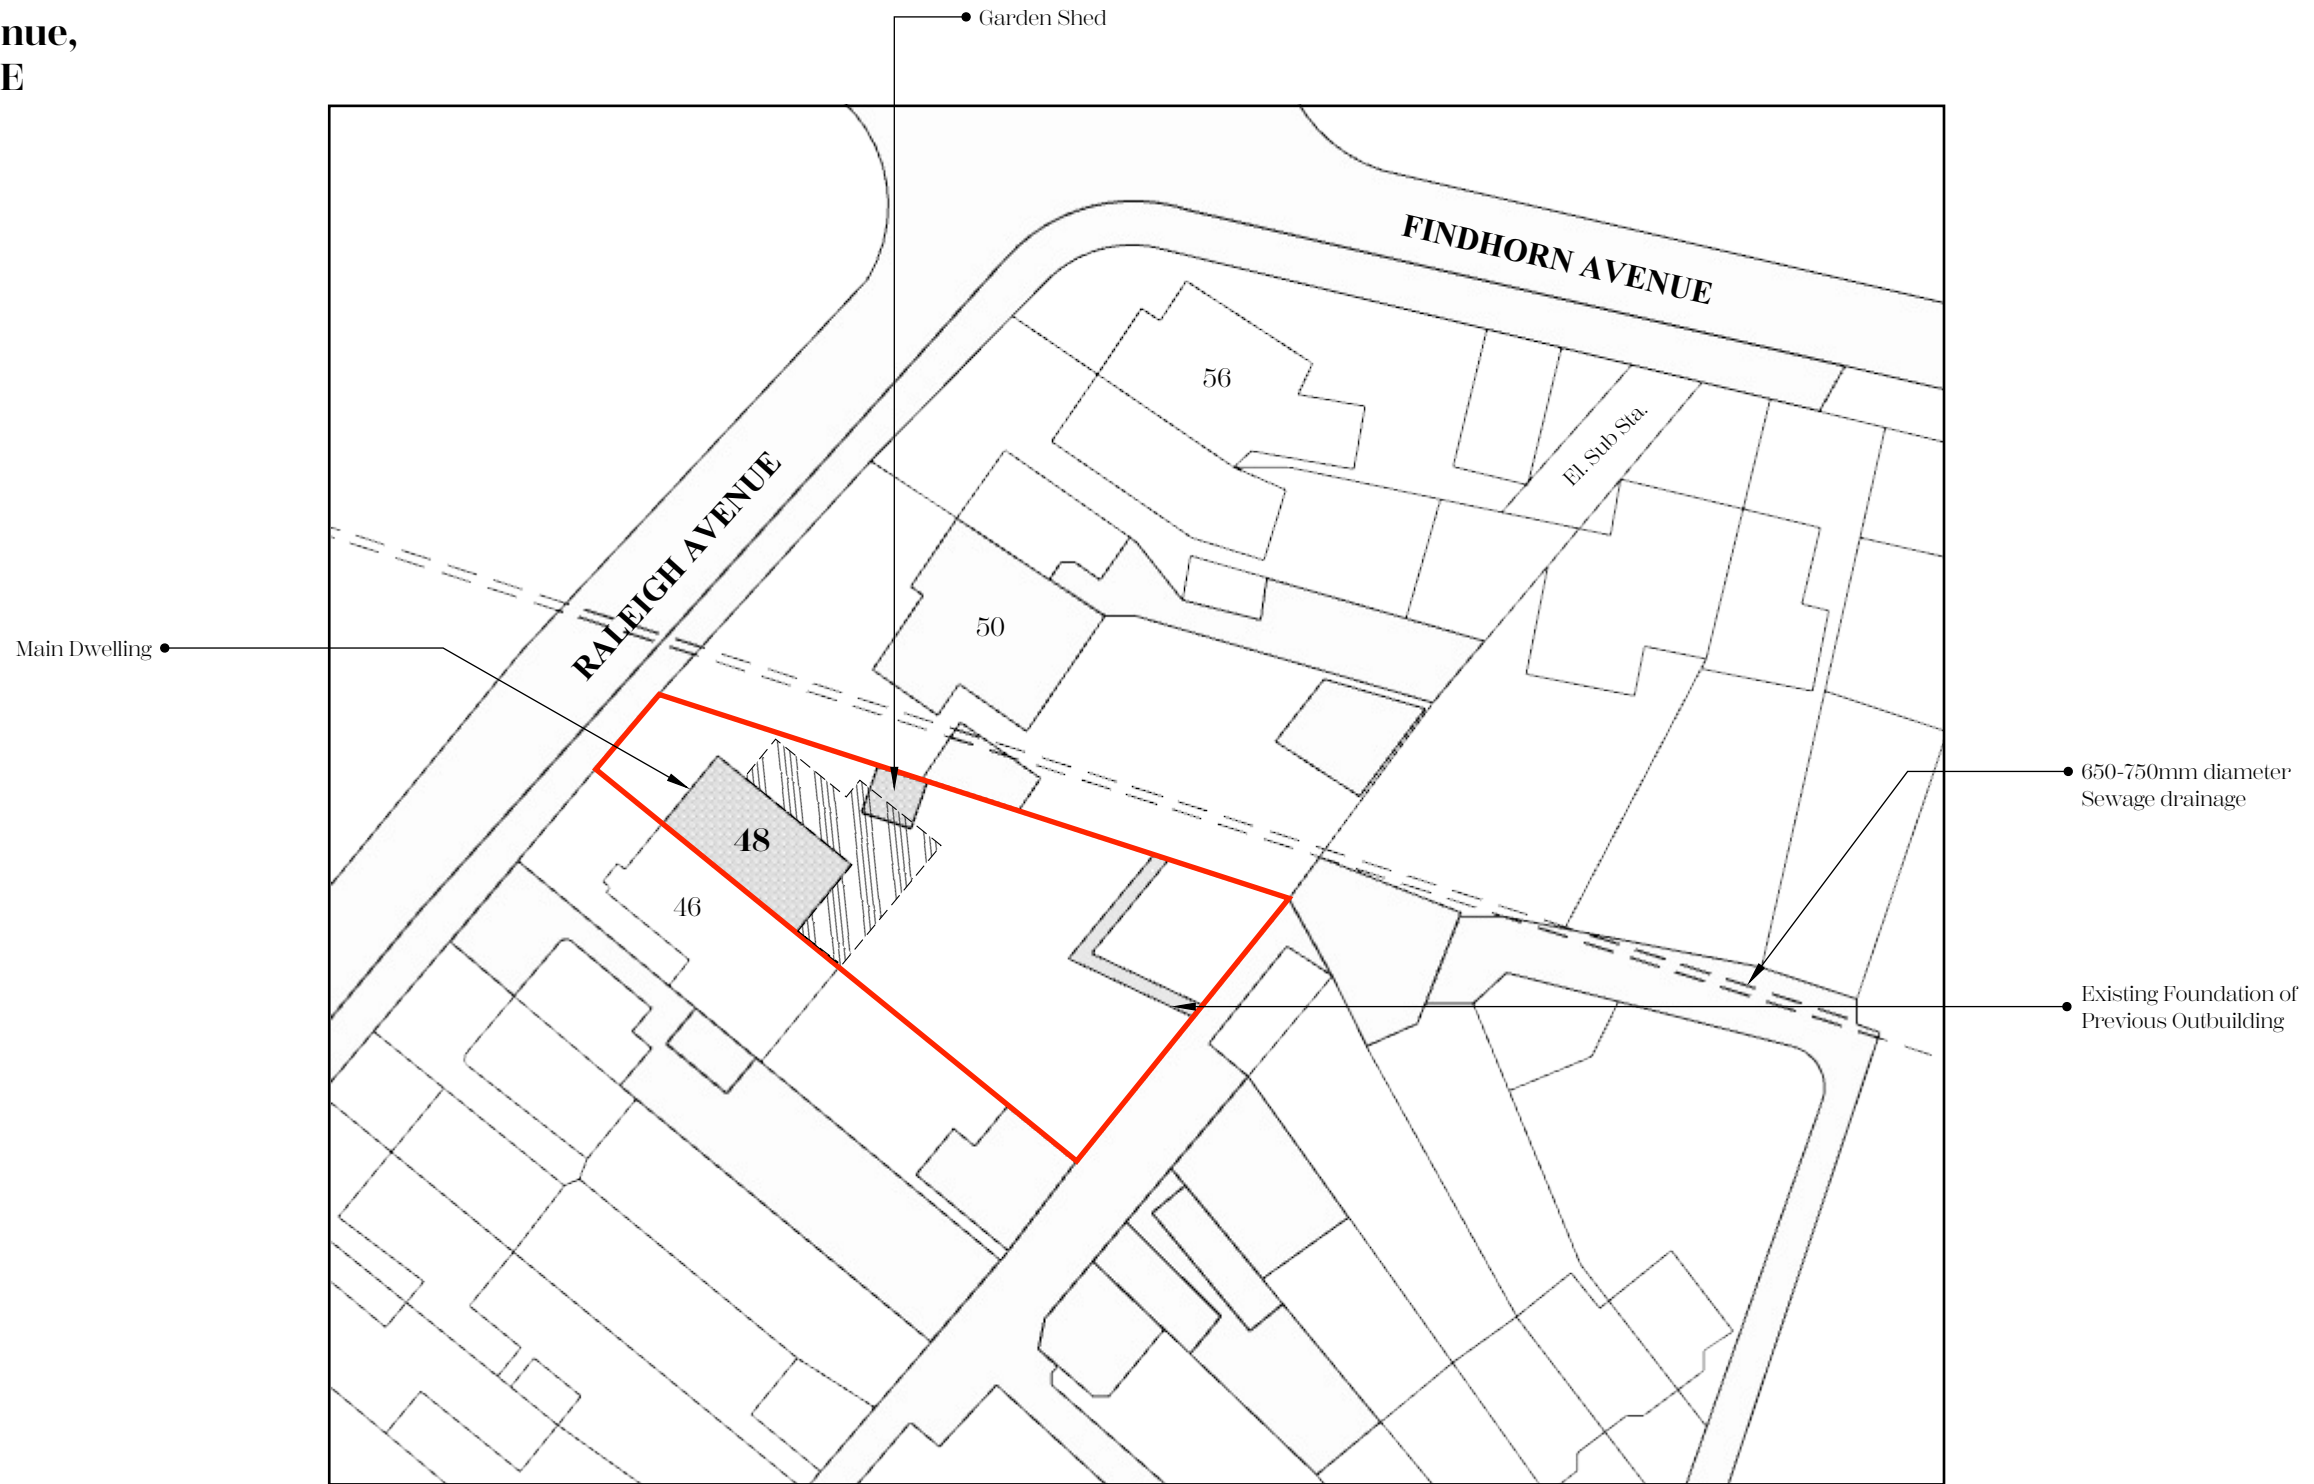

1:500 @ A3

Scale:

Distance in Meters

 

COPYRIGHT
This drawing has been produced by Shammi Kohli, not to be used or reproduced by any other party for any purpose.

Site Plan - Existing submitted for planning application purposes only. Based on Ordnance Survey Mapping.



CLIENT:
Mr S Kohli

Project Description:
Residential property - planning application

SITE ADDRESS:
48 Raleigh Avenue,
Hayes
UB4 0EE

DRAWN BY:
SK

ISSUED FOR:
Householder Planning Application

ISSUE DATE:
20.01.26

RE-ISSUE DATE:

REVISION:

Drawing Title:

**Block Plan &
Site Plan**

Drawing No:

18RA-02-2026