
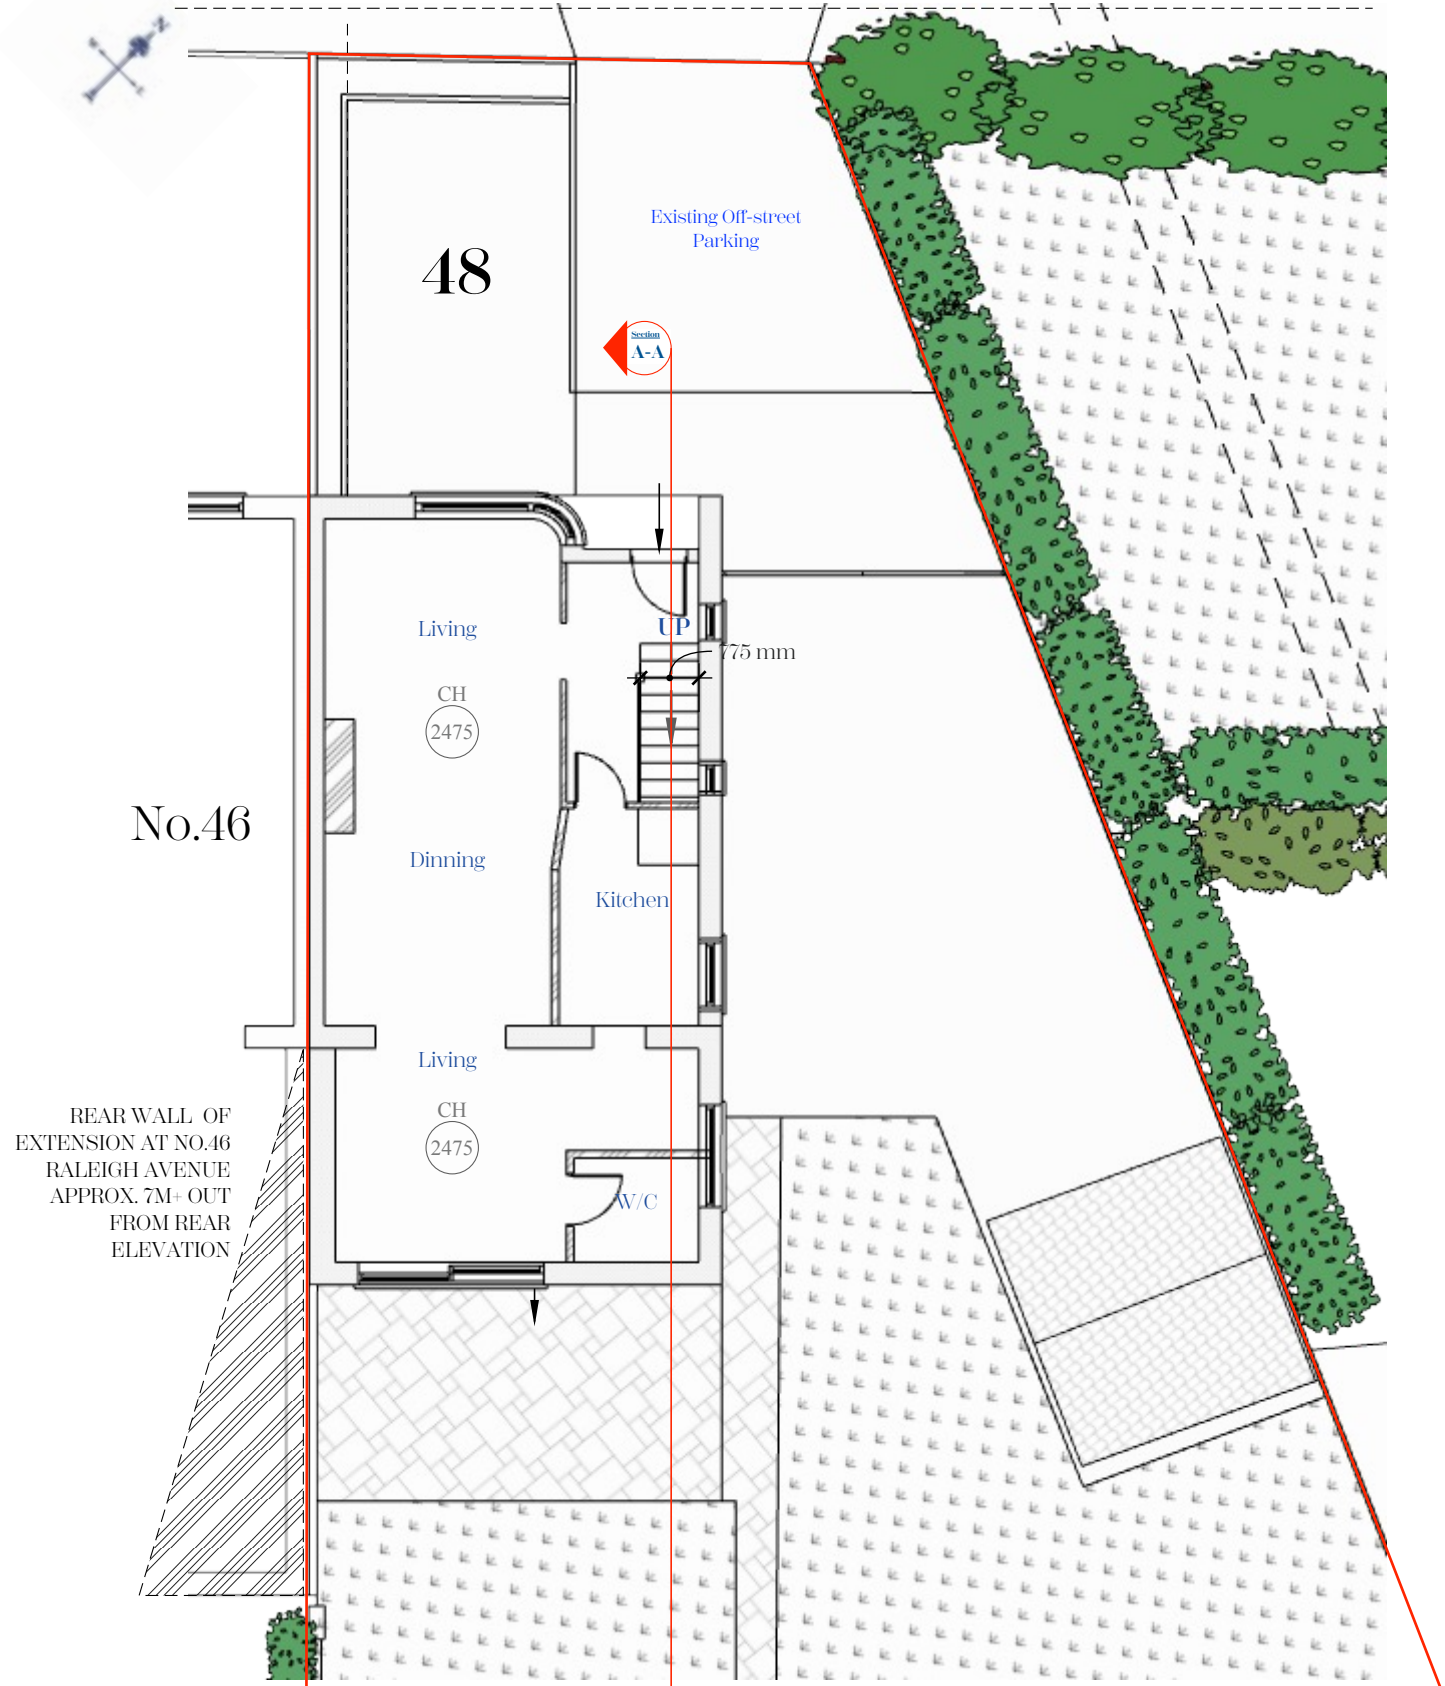



1 Existing Floor Plans

1:100 @ A3

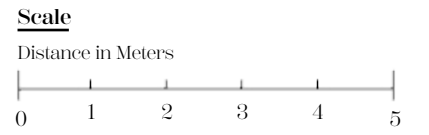

Existing Ground Floor

1:100 @ A3

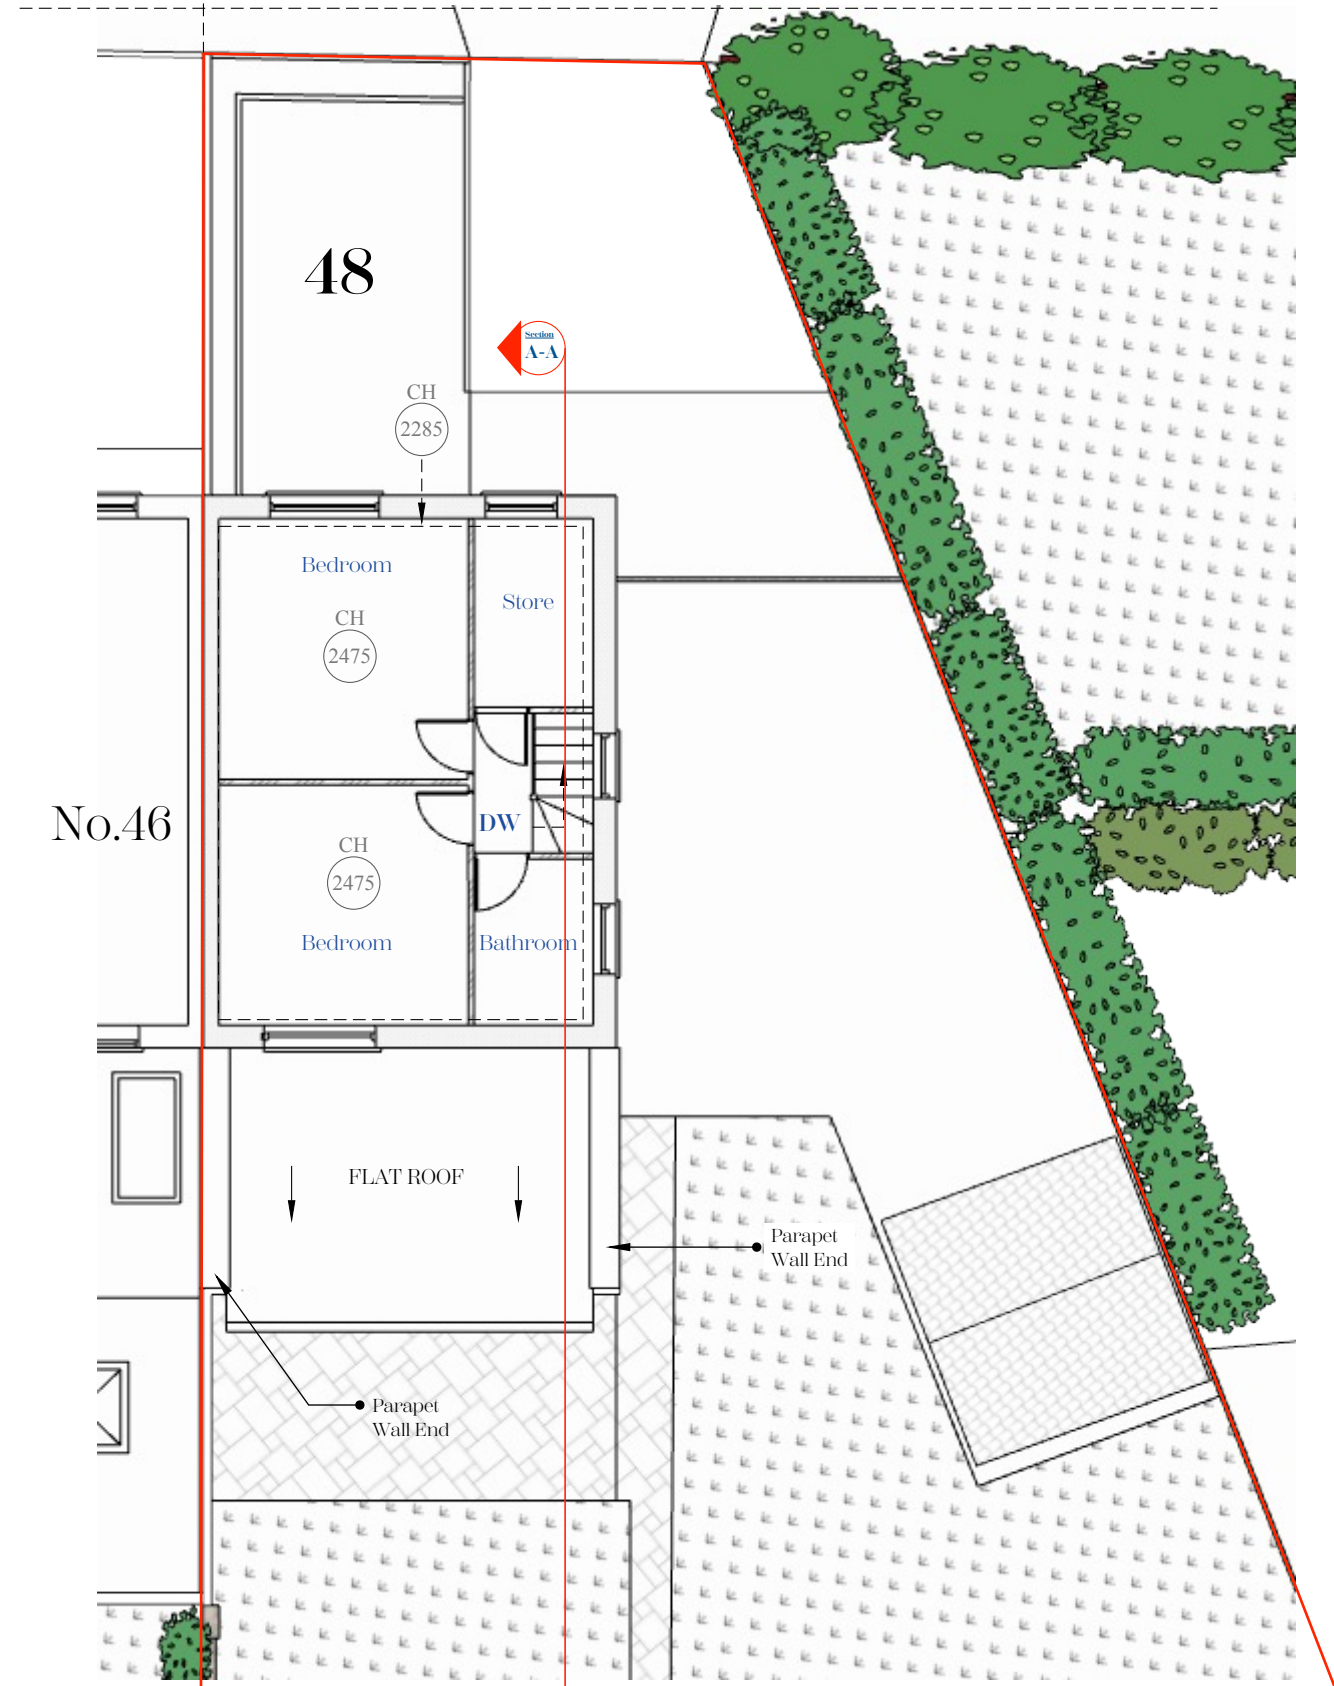

Existing First Floor

1:100 @ A3

SK

COPYRIGHT
This drawing has been produced by Shammi Kohli, not to be used or reproduced by any other party for any purpose.

Existing Floorplans submitted for planning application purposes only. Based on Ordnance Survey Mapping.



CLIENT:
Mr S Kohli

SITE ADDRESS:
48 Raleigh Avenue,
Hayes
UB4 0EE

Project Description:
Residential property - planning application

DRAWN BY:
SK

ISSUED FOR:
Householder Planning Application

ISSUE DATE:
20.01.26

RE-ISSUE DATE:

REVISION:

Drawing Title:
Existing Floor Plans

Drawing No.:
48RA-05-2026