


Proposed Rear Elevation

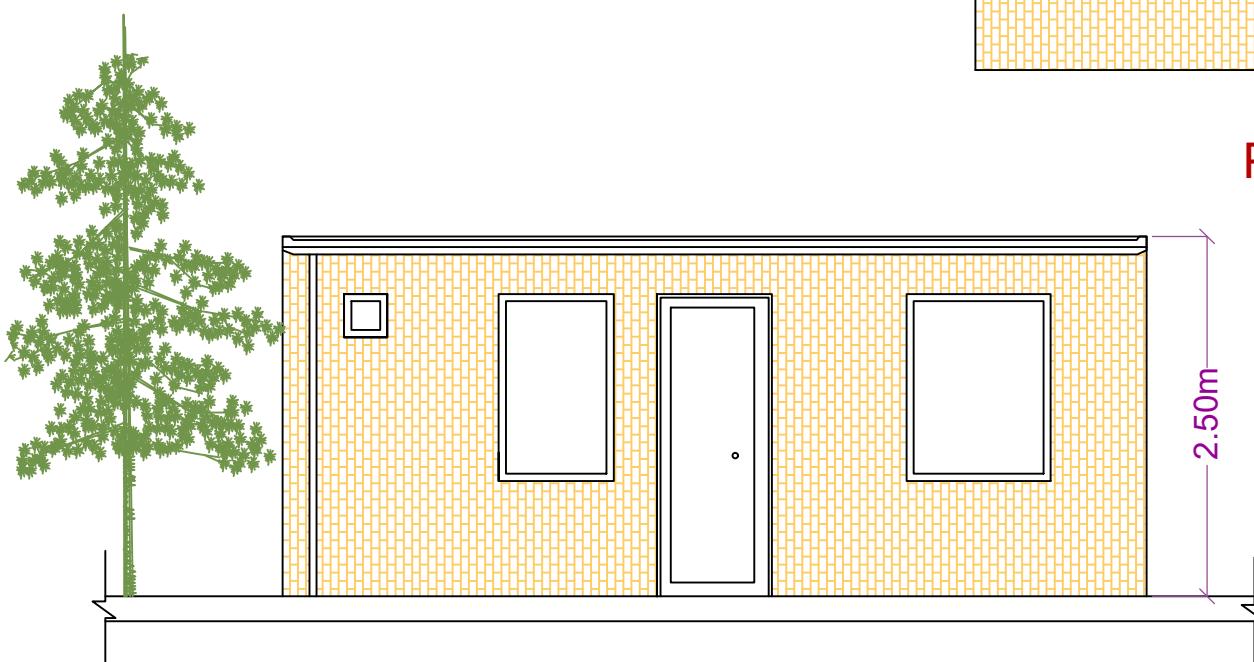

Proposed Front Elevation

**Proposed External Finishes**

External walls- Facing Brick to match Main House

Flat Roof- Gray Single Ply Waterproof Finish

External Doors & Windows- White uPVC Double glazed as shown (to match those of main house)

Rainwaters goods- Gulters & downpipes to be Black uPC

Architect: Chia Hama Garib  
97 Telford Way  
Hayes  
UB4 9TH  
London  
chia173@hotmail.com

Project-  
14 West Walk  
Hayes  
UB3 3JH

Clinet-  
Aemiro Habte  
07949491702  
a.abebe@hotmail.com

Drawing Title-  
Proposed out Building  
Plans&Elevations

scale: 1:50 @ A3