

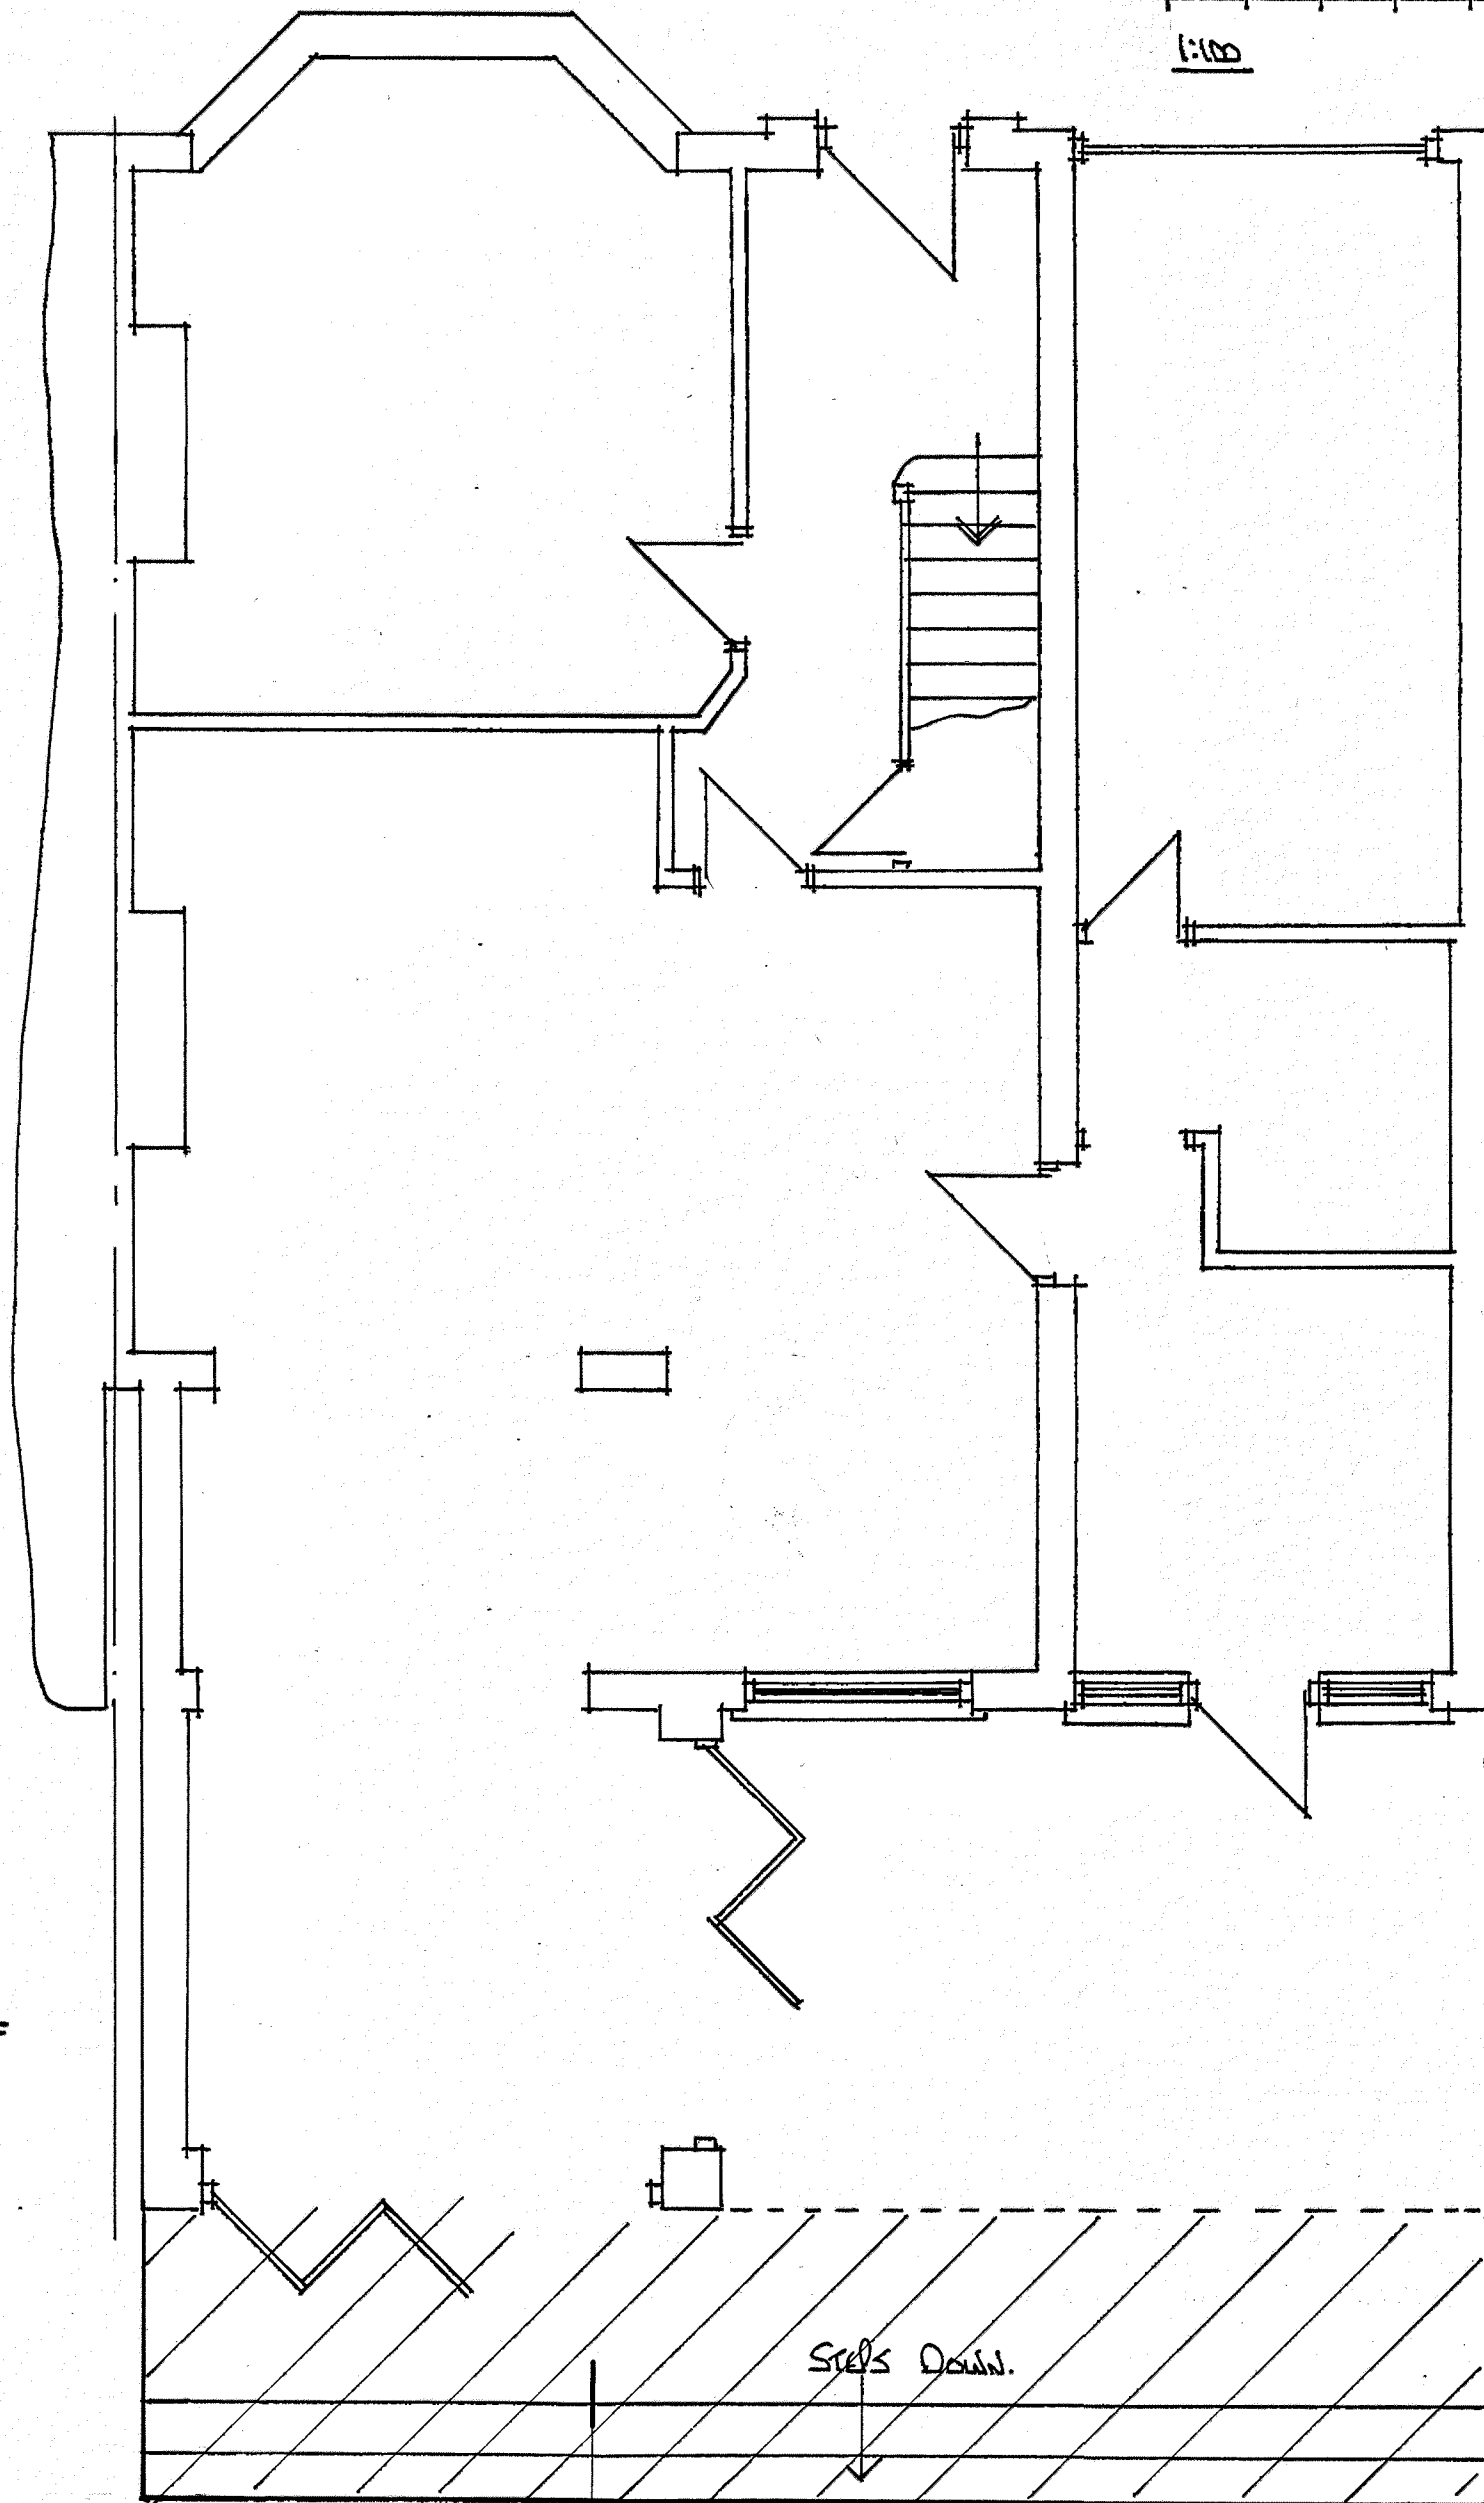


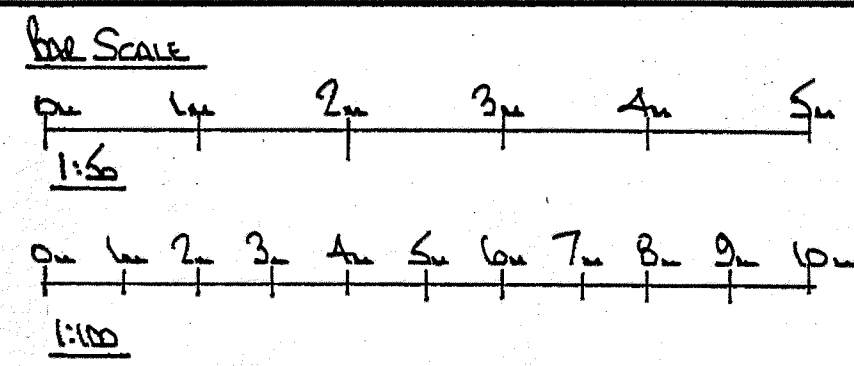


Ground floor plan

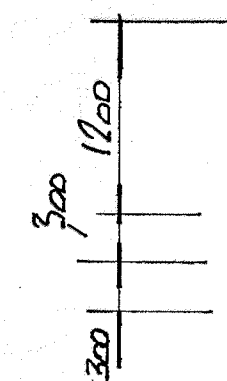


Lower Ground Level

ENLARGED RAISED PATIO SHOULD MATCHED

Line of existing altered raised patio should be kept.

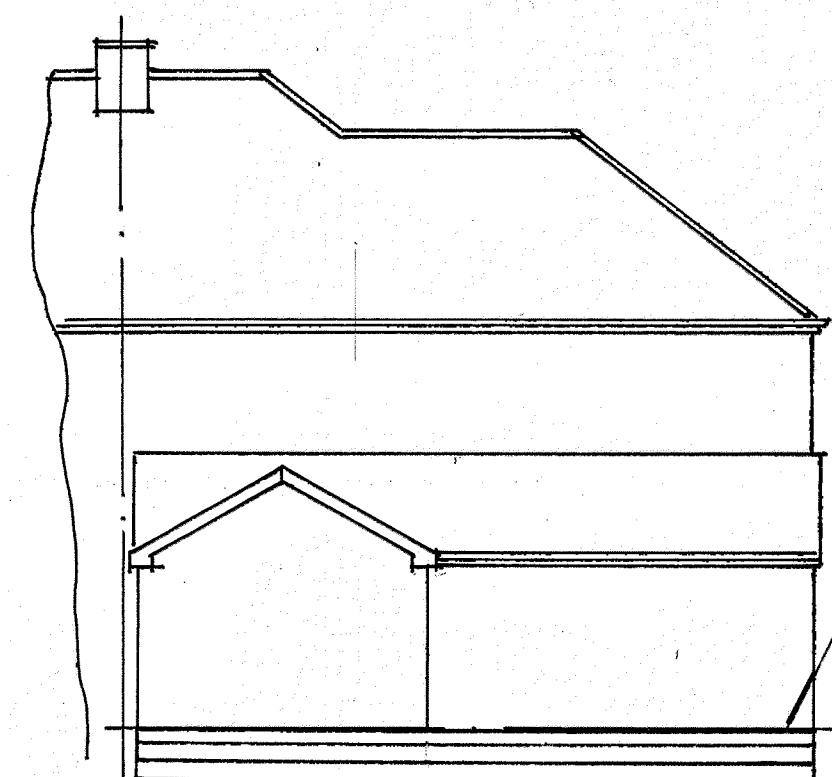

REAR ELEVATION

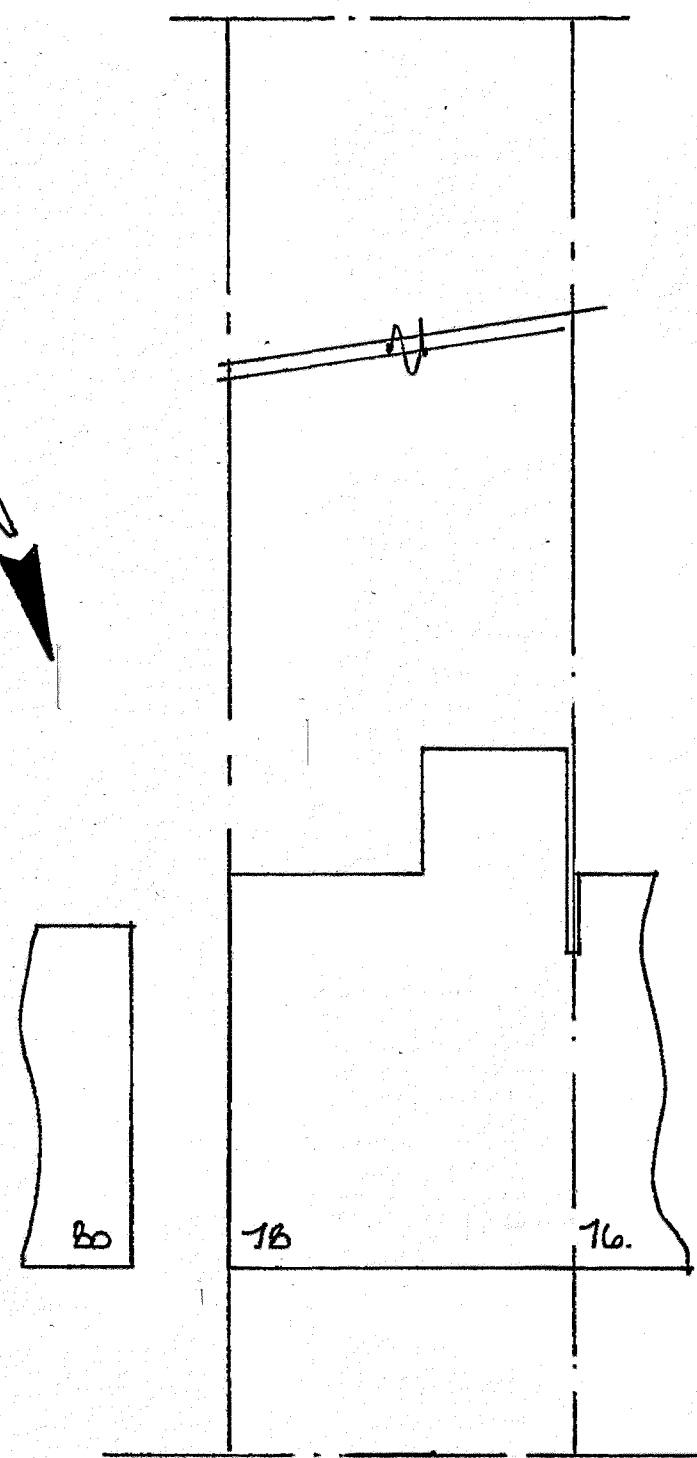


Make Way.

SIDE PLAN SCALE 1:200.

NEW RAISED PATIO TO FINISHED FLOOR LEVEL INCREASED HEIGHT OF APPROX 150mm

PREVIOUSLY ALTERED LEVEL OF RAISED PATIO.

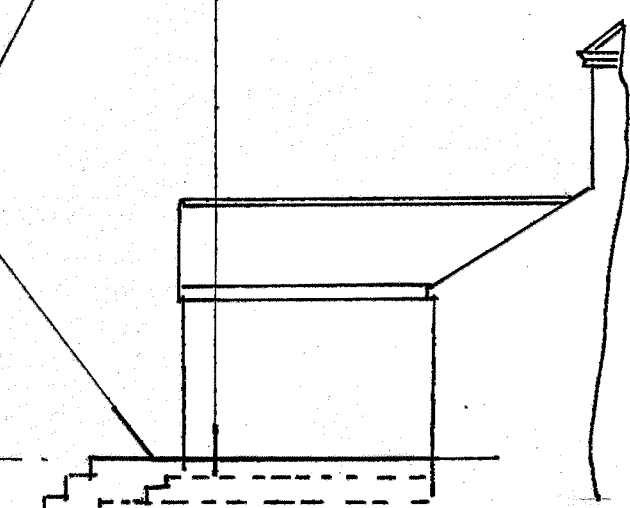

SIDE ELEVATION

NOTES:
All dimensions must be checked on site and not scaled from this drawing.

A	Date	Revisions

©copyright

Pottle & Co Ltd
Planning & Building Consultants

Suite A, 128 Manor Way
Ruislip, Middlesex, HA4 8HR

Tel: 01895 622800
www.pottle.uk.com

Client
Mr Mrs Buesell

Job Title
12 Manor Way
Ruislip
Middlesex.

Drawing Title
PERSPECTIVE DRAWING
APPLICATION FOR PERMISSION TO
RECENTLY ALTERED RAISED PATIO.

Scale 1:100 . 50

Date MARCH 2021 Drawn by DEL

Drg No. 4552101. Rev.