


VISUAL SCALE 1:50 @ A3

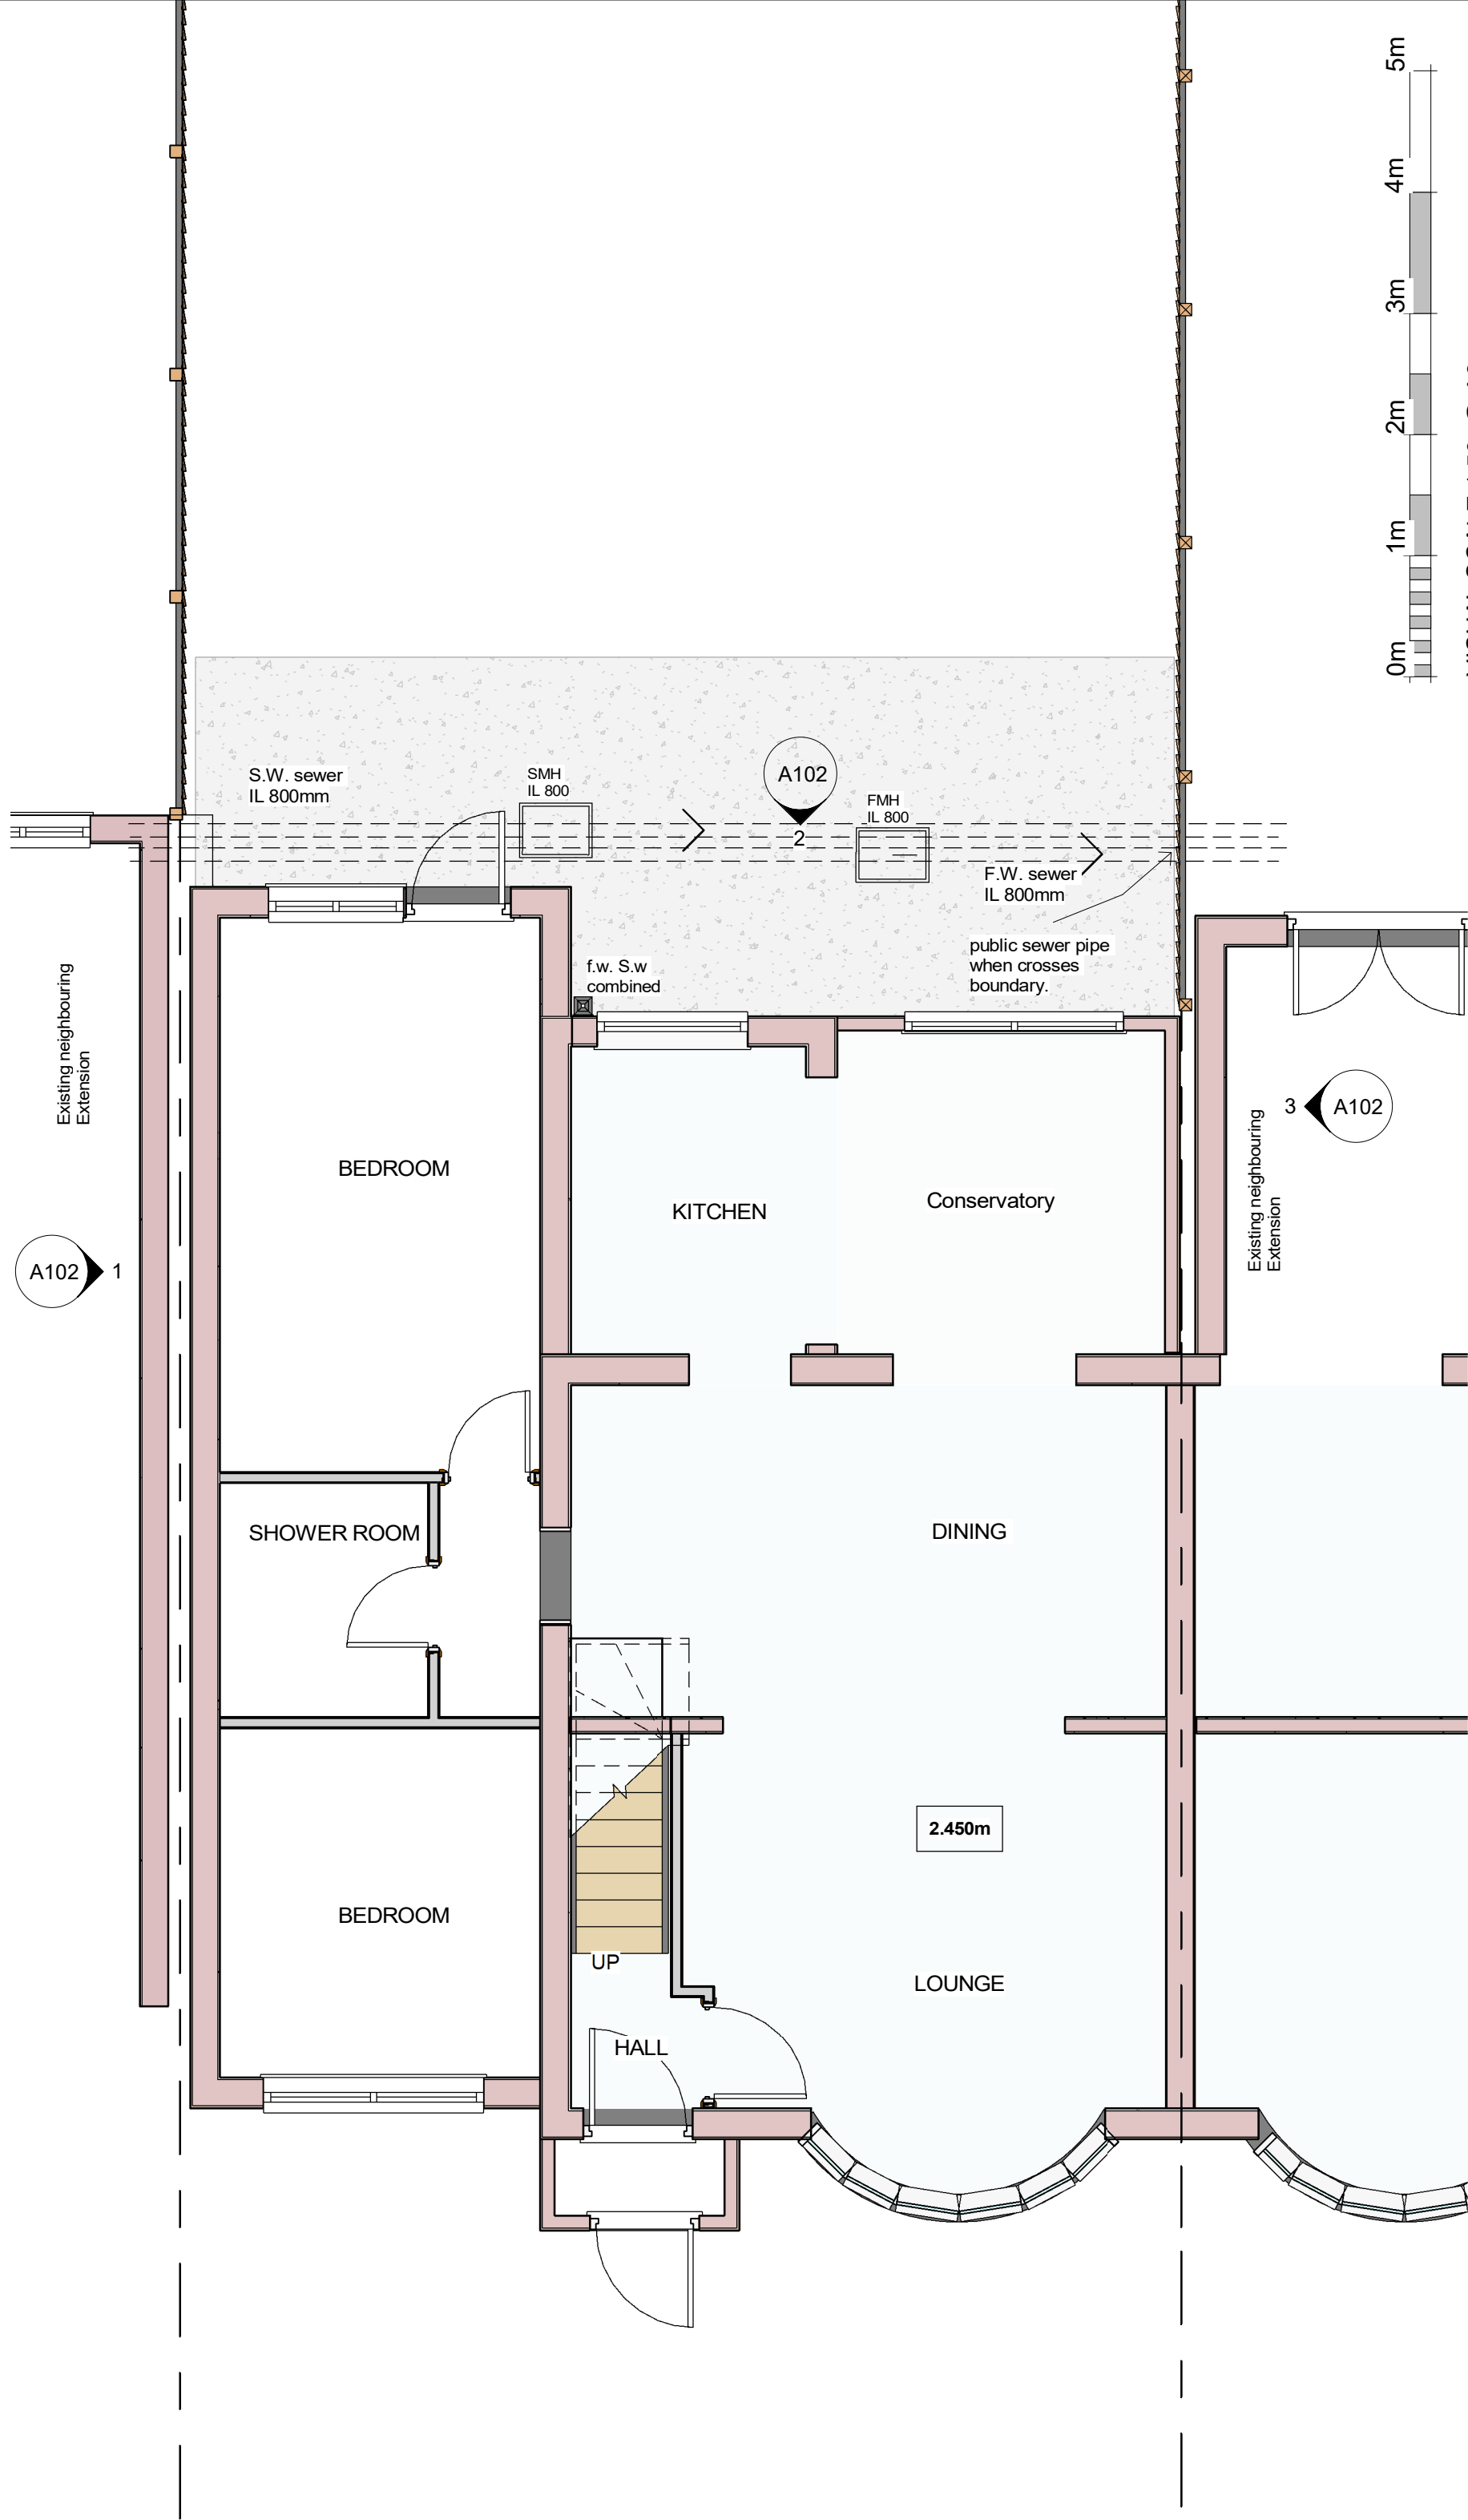

Site 167 BEVERLEY ROAD RUISLIP HA4 9AP		Project name Proposed Single Storey Rear Extension		ASM Architectural Services		asm03@hotmail.co.uk		No.	Description	Date
Sheet Name Existing Ground Floor Plan		Scale 1 : 50 @ A3		Drawn By SAF		A101				
		Checked by		Checker		Project number 2022/021				