
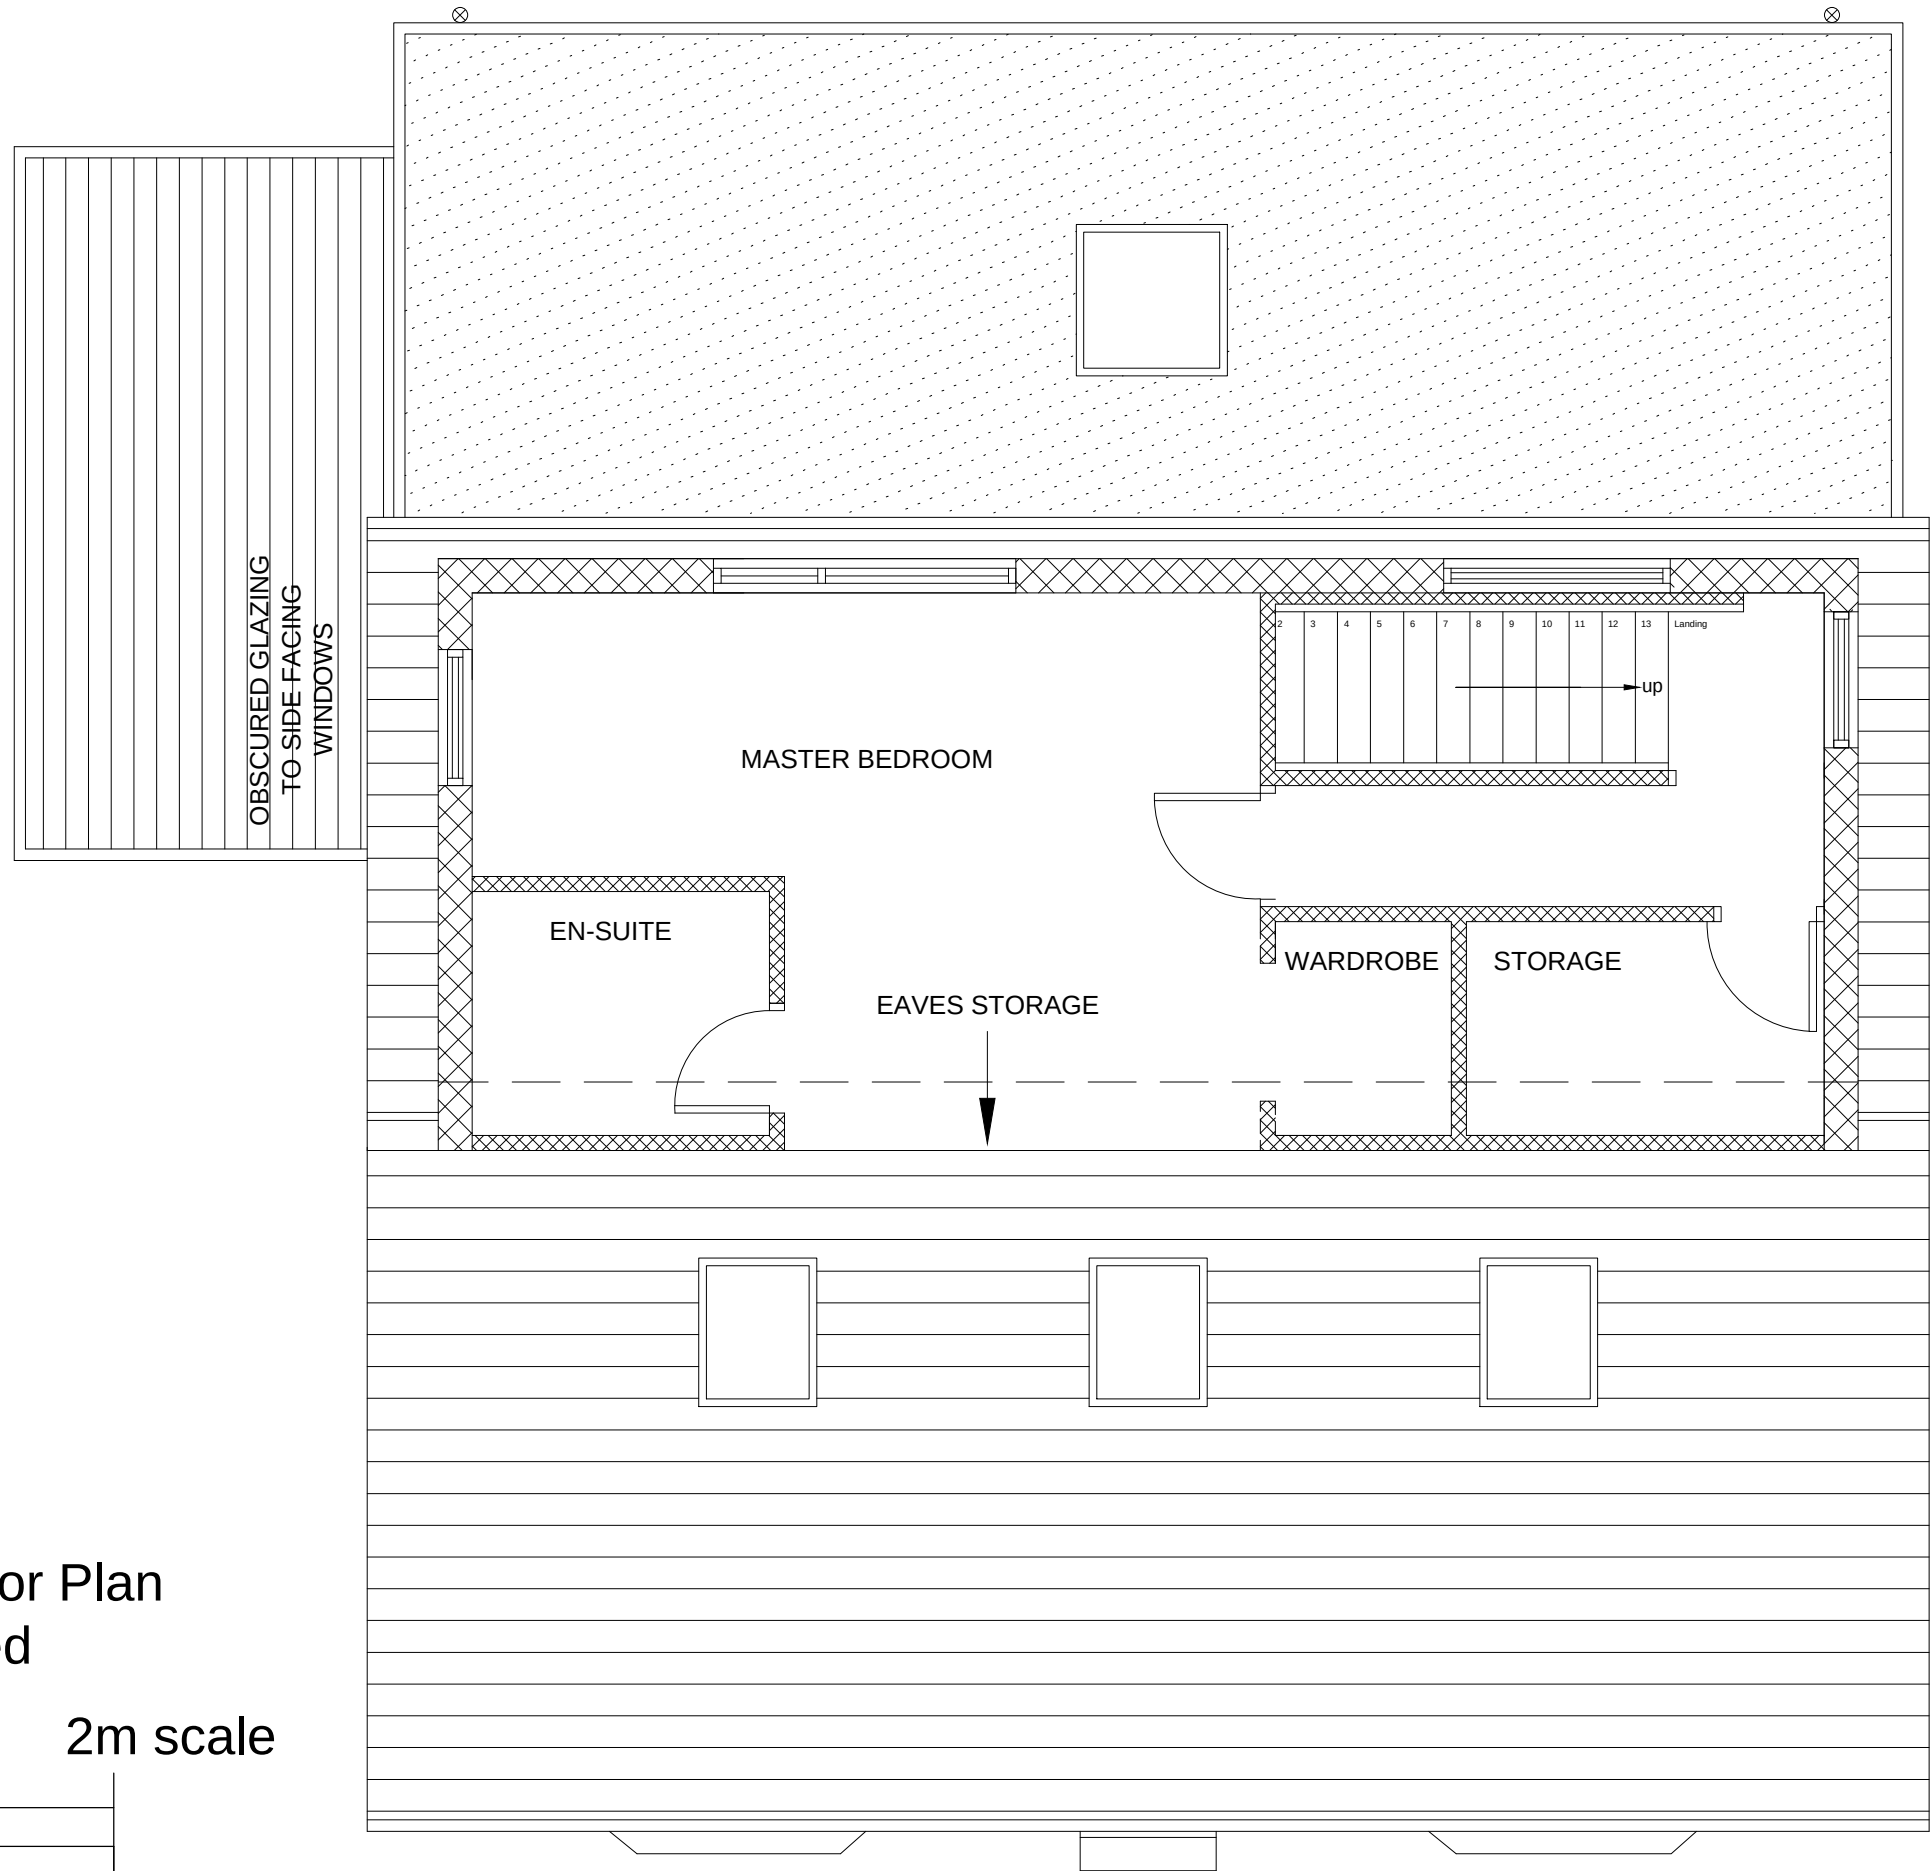


First Floor Plan
Proposed


0 2m scale

 

Do not scale from this drawing. All dimensions are to be verified on site and any discrepancies reported back to the issuer immediately.

Unless otherwise specified, all dimensions are stated in millimetres

Notes

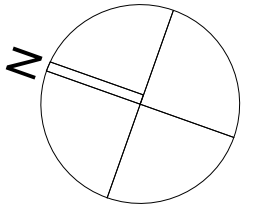

Rev	Date	Drawn	Designed	Checked
-----	------	-------	----------	---------

Drawing Status
PLANNING

Project Title
Lime Grove
Loft Conversion

Project Location
14 Lime Grove
Ruislip
HA4 8RY

Drawing Title
First Floor Plan
As Proposed

Employer
Mr and Mrs.Keane

Originator

Project No	Division	Scale at A3	1:50
------------	----------	-------------	------

Date	March 2020	Drawn	TO	Designed	TO	Checked	GHW
------	------------	-------	----	----------	----	---------	-----

Drawing number	Revision
EXG-14-LIMEST-005	#