
 



SITE PLAN - 1:1250

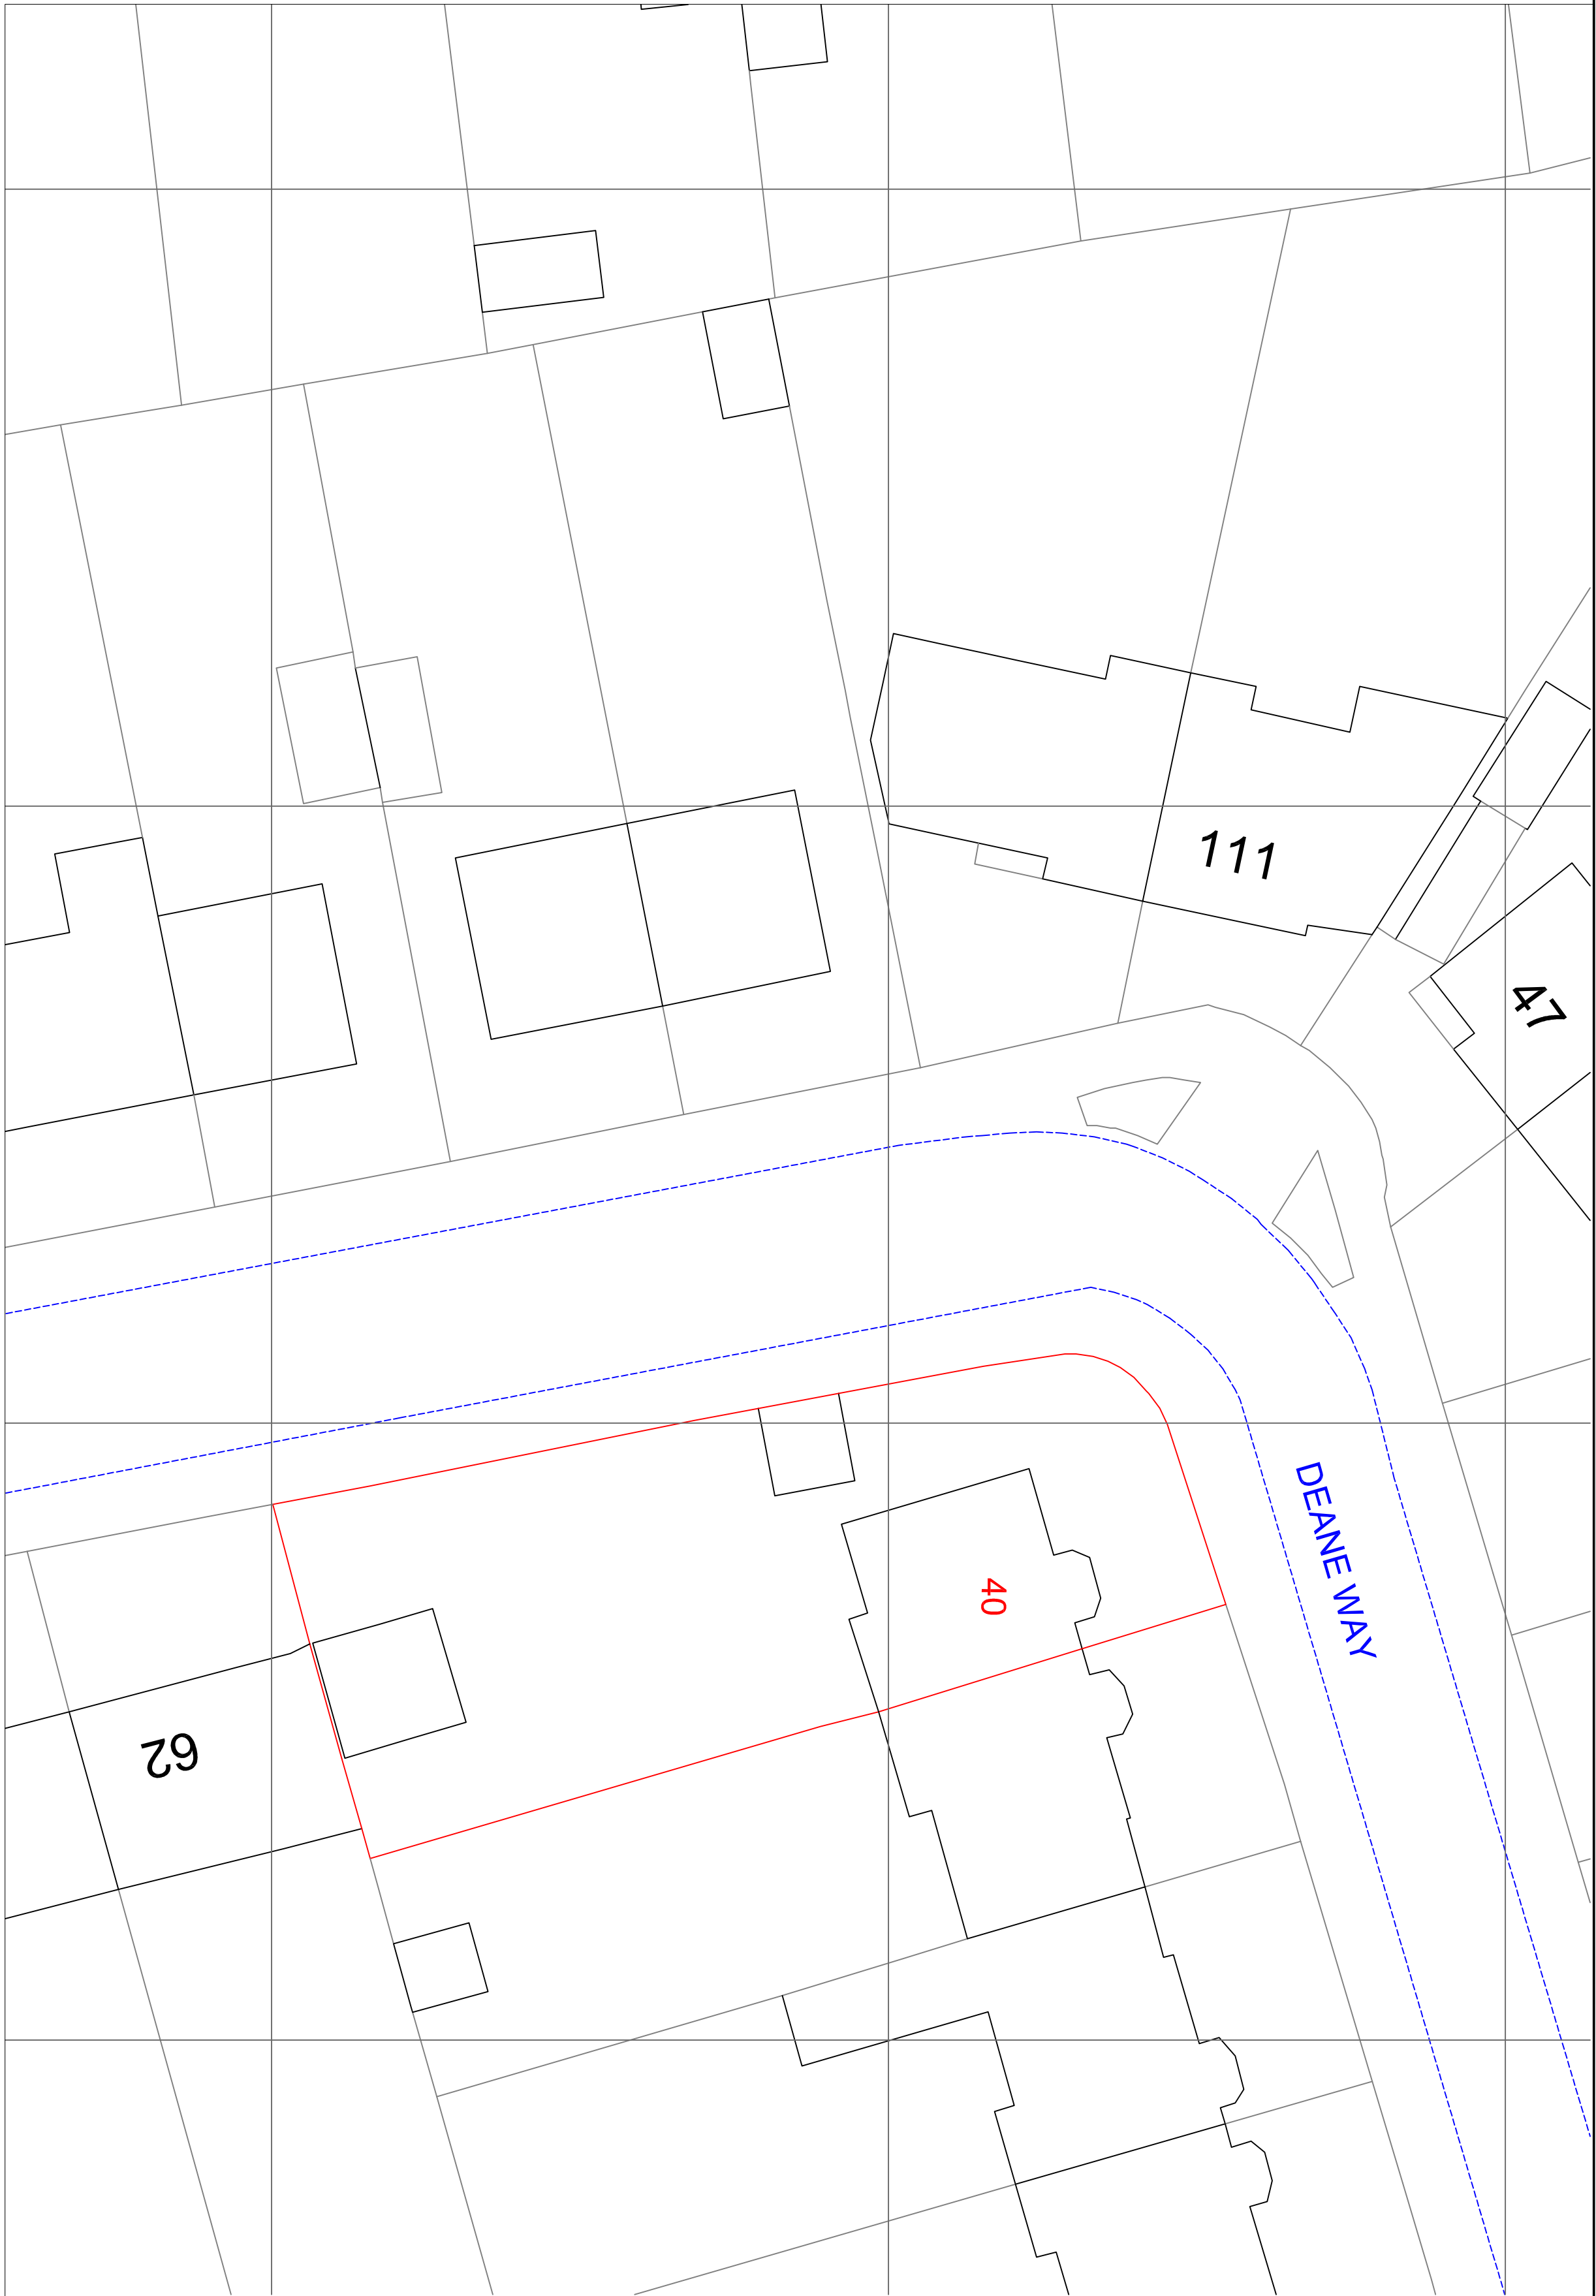

BLOCK PLAN
1:200

NOTES:
1. This drawing is prepared for the design of the proposed building. It is not to be used for any other purpose.
2. The client is responsible for obtaining all necessary permits and approvals for the proposed building.
3. The client is responsible for providing all necessary information and data for the proposed building.
4. The client is responsible for providing all necessary information and data for the proposed building.

LEGEND:

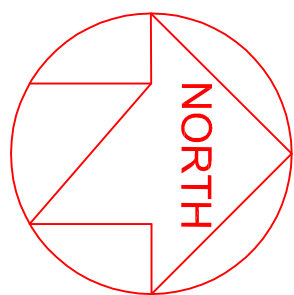

CONSTRUCTION NOTES:

REV	DESCRIPTION	DATE
-----	-------------	------

1	Initial Design	10/10/2023
2	Final Design	10/10/2023
3	Construction	10/10/2023
4	Final Construction	10/10/2023

Project	40 DEANE WAY, RUSLIP, MDDX., HA4 8SX
---------	---

Site	SITE PLAN AND BLOCK PLAN
------	--------------------------

Client	Dr. & Mrs. S. Olofsson
--------	------------------------

Scale	AS	SHOWN	31	01	25
-------	----	-------	----	----	----

Drawn by	1579	A1	SU01	-
----------	------	----	------	---

REN CONSULTING
DESIGN & PROJECT MANAGEMENT
3 HAMMILL ROAD
LONDON, W1A 0AA
T: 0203 461 886
E: info@ren.co.uk
W: www.ren.co.uk