



Weymouth Road

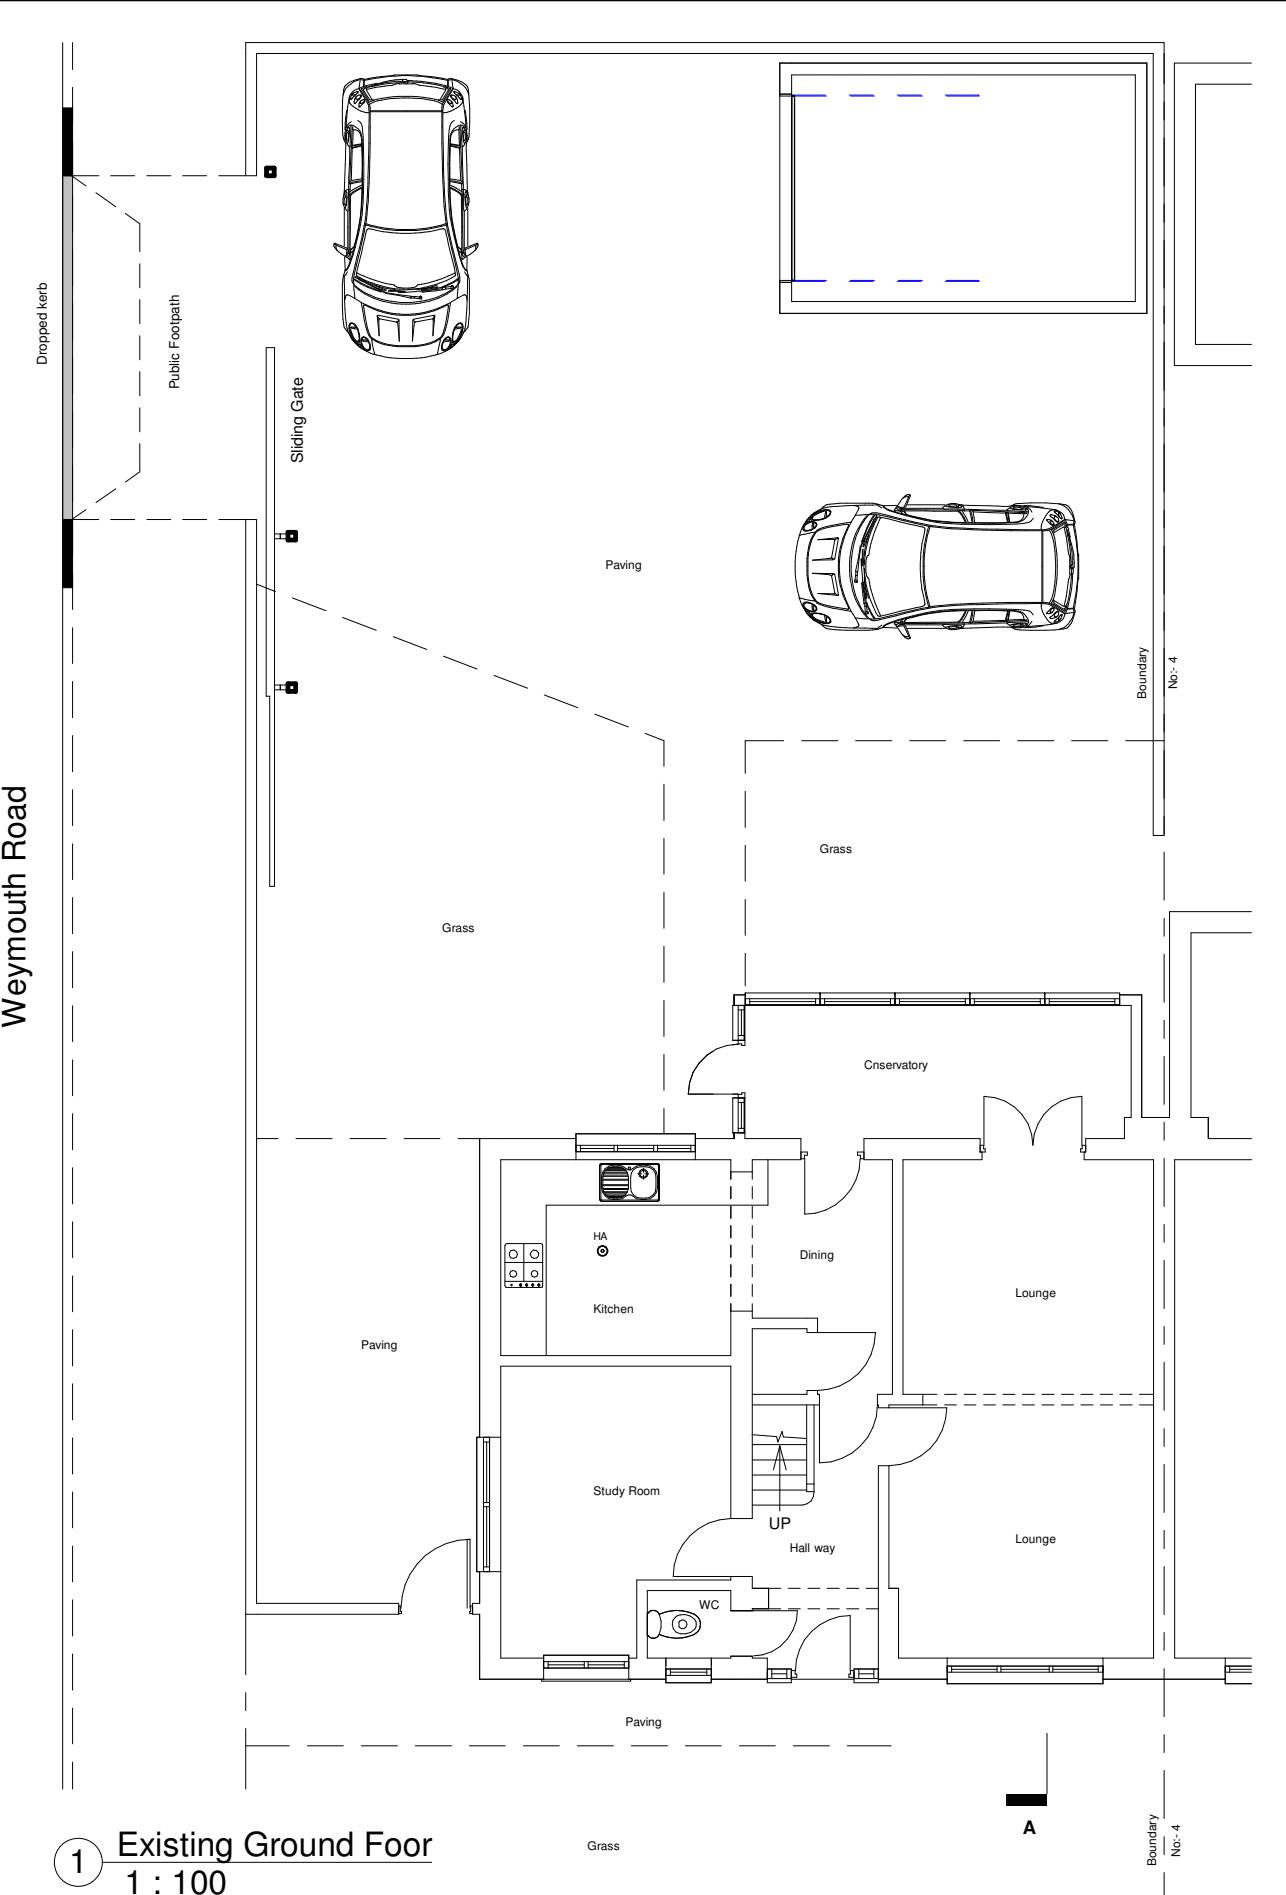

1 Existing Ground Floor
1 : 100

Drawn	SK	Project No:	-
Dwg. No.	22-104	Client:	Mr Khajinder Singh Khurana
Checked	-	Project Name:	2 Adelphl Cresent
Date	12/08/2022	Project Adress:	2 Adelphl Cresent Hayes, Hillingdon UB4 8LY
Scale	1 : 100 @A3		

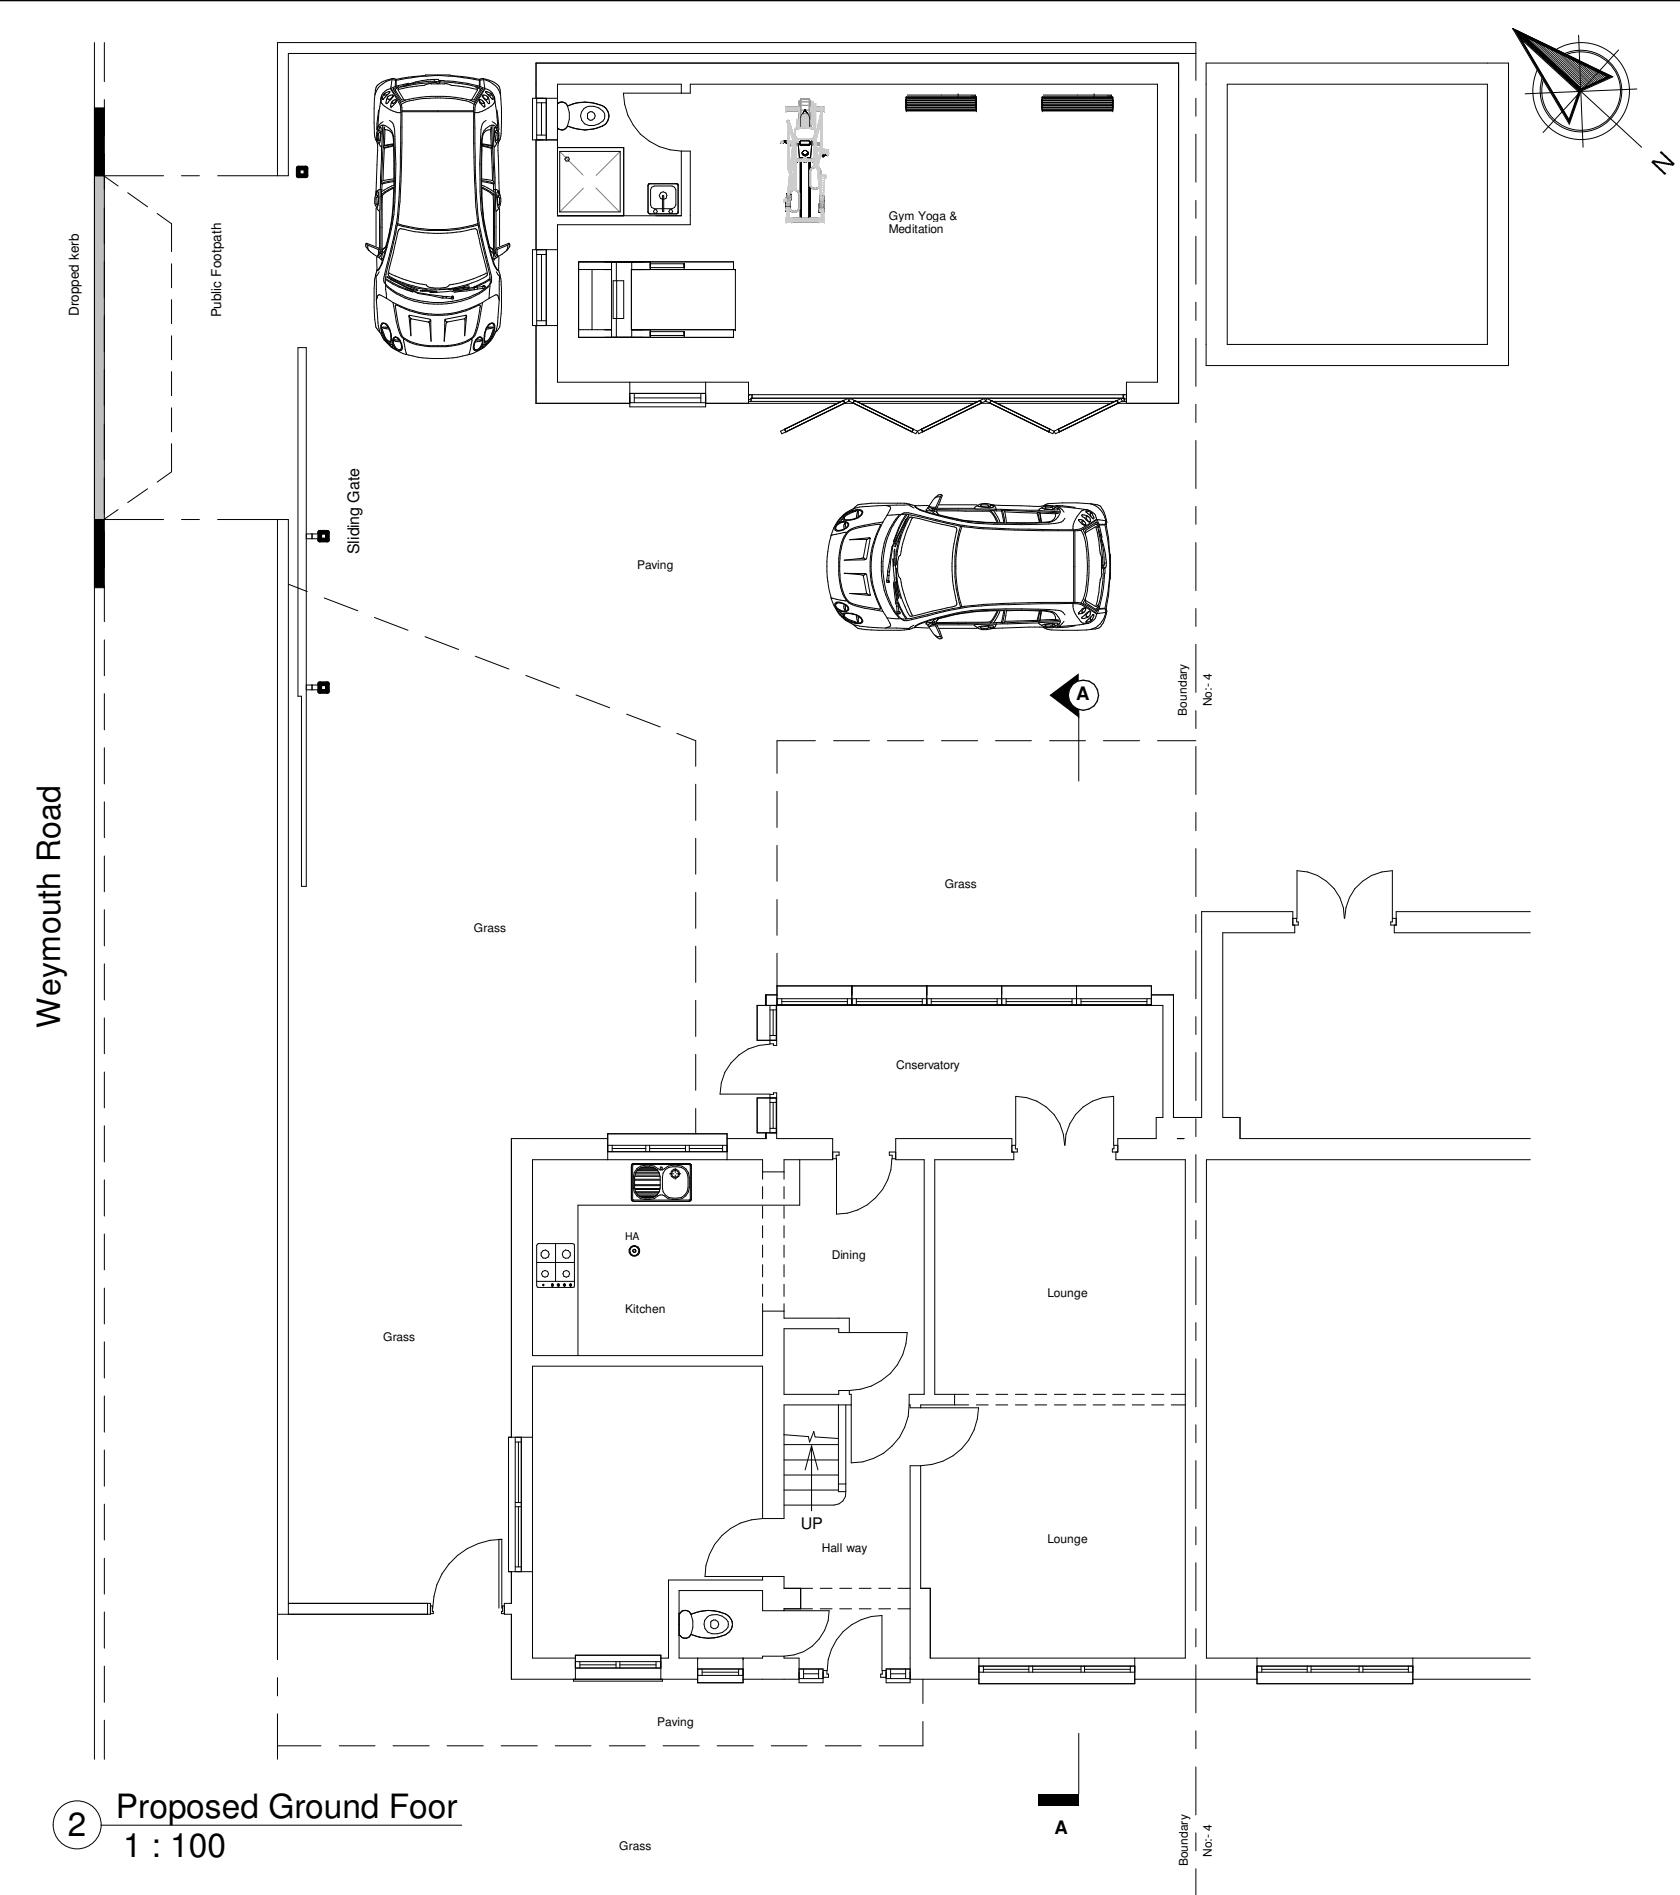

2 Proposed Ground Floor

Drawing Title

Ground Floor Plan

Notes	Revision		
	Rev	Description	Date
1. All dimensions are in millimetres. 2. All dimensions are to be checked on site. 3. Any discrepancy between the architectural drawing and other drawings relevant for construction should be notified before commencement.	A	Amended Roof rear and the main proposed roof.	23/06/2022
	B		
	C		
	D		
	E		
Legend			
VP Vent pipe, SP Sewage Pipe, DP Down Pipe			
B Beam, C Ceiling, F Floor, W Wall, R Roof Slopes Down			