



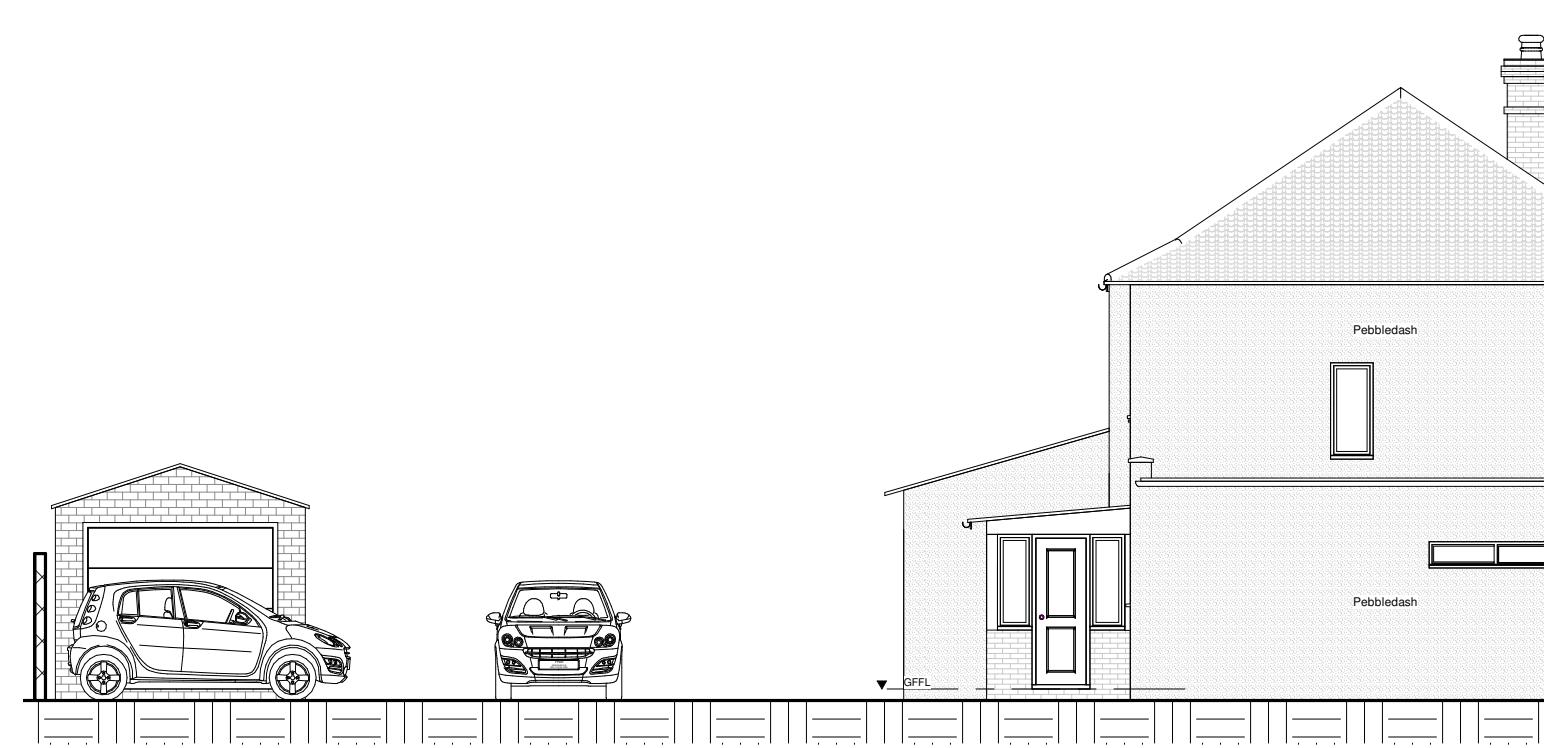


1 Existing North
1 : 100



3 Existing Approve West
1 : 100

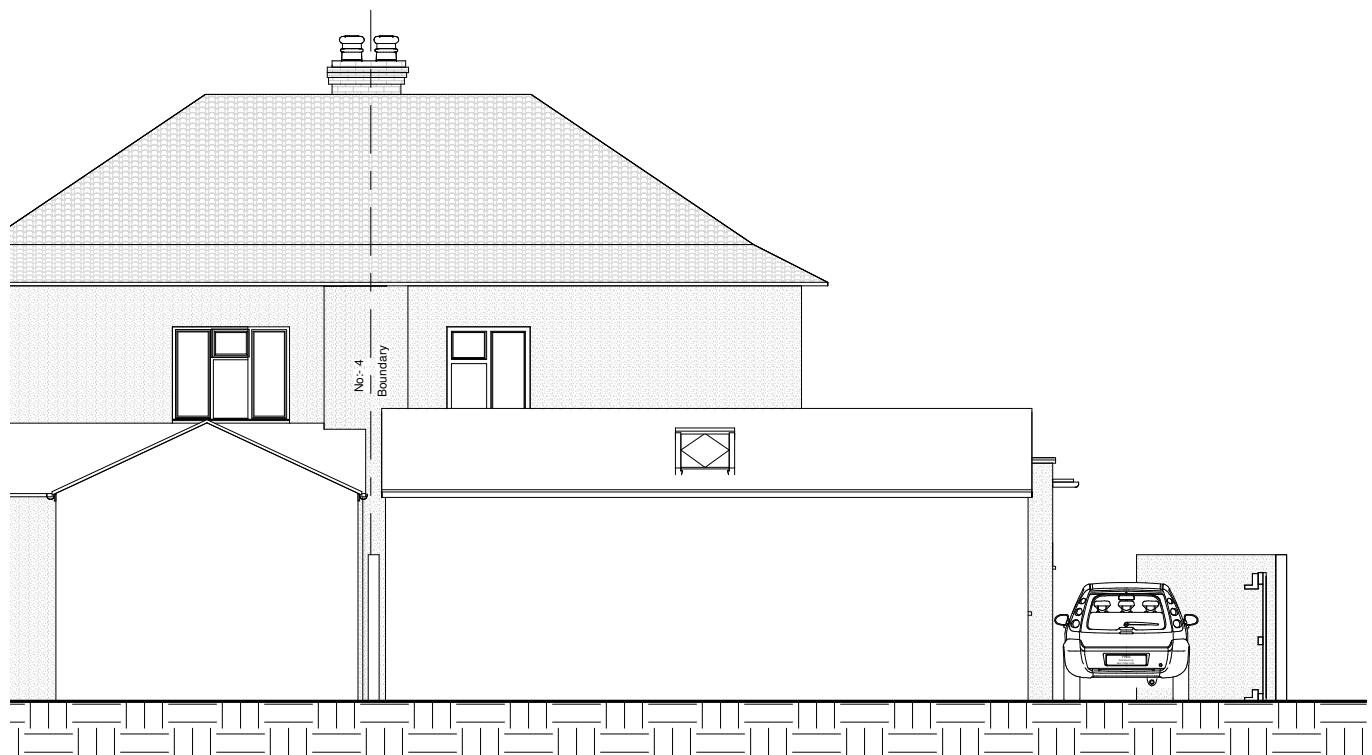

2 Proposed North
1 : 100

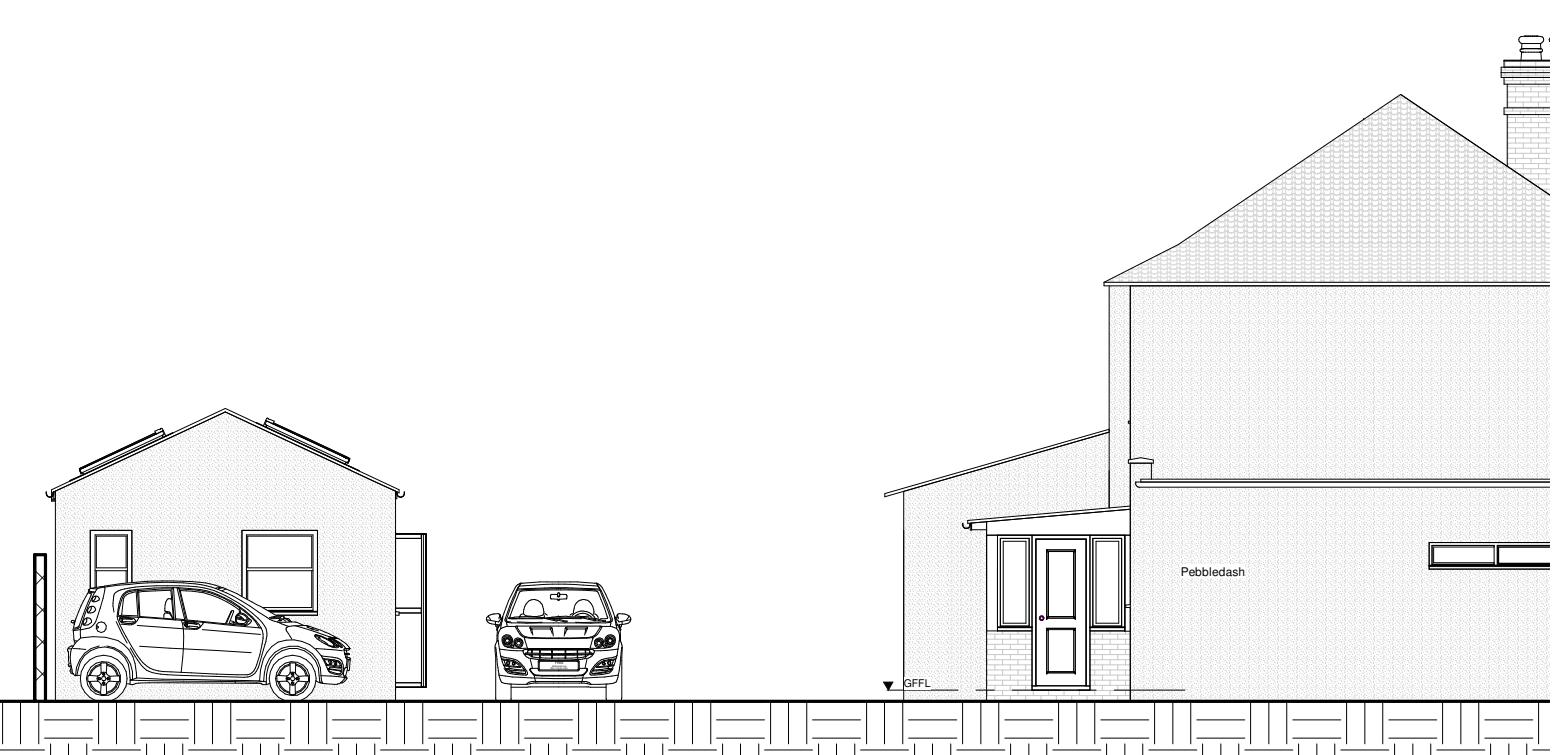

4 Proposed West
1 : 100

Drawn	SK	Project No:	-
Dwg. No.	22-107	Client:	Mr Khajinder Singh Khurana
Checked	-	Project Name:	2 Adelphl Cresent
Date	12/08/2022	Project Adress:	2 Adelphl Cresent Hayes, Hillingdon UB4 8LY
Scale	1 : 100 @A3		

0 5 10 m
Drawing Title: North & West Elevation

Notes		
1. All dimensions are in millimetres. 2. All dimensions are to be checked on site. 3. Any discrepancy between the architectural drawing and other drawings relevant for construction should be notified before commencement.		
Legend VP Vent pipe, SP Sewage Pipe, DP Down Pipe		
B Beam, C Ceiling, F Floor, W Wall, R Roof Slopes Down		
R		

Rev	Description	Date
A	Amended Roof rear and the main proposed roof.	23/06/2022
B		
C		
D		
E		