




1 Existing South  
1 : 100

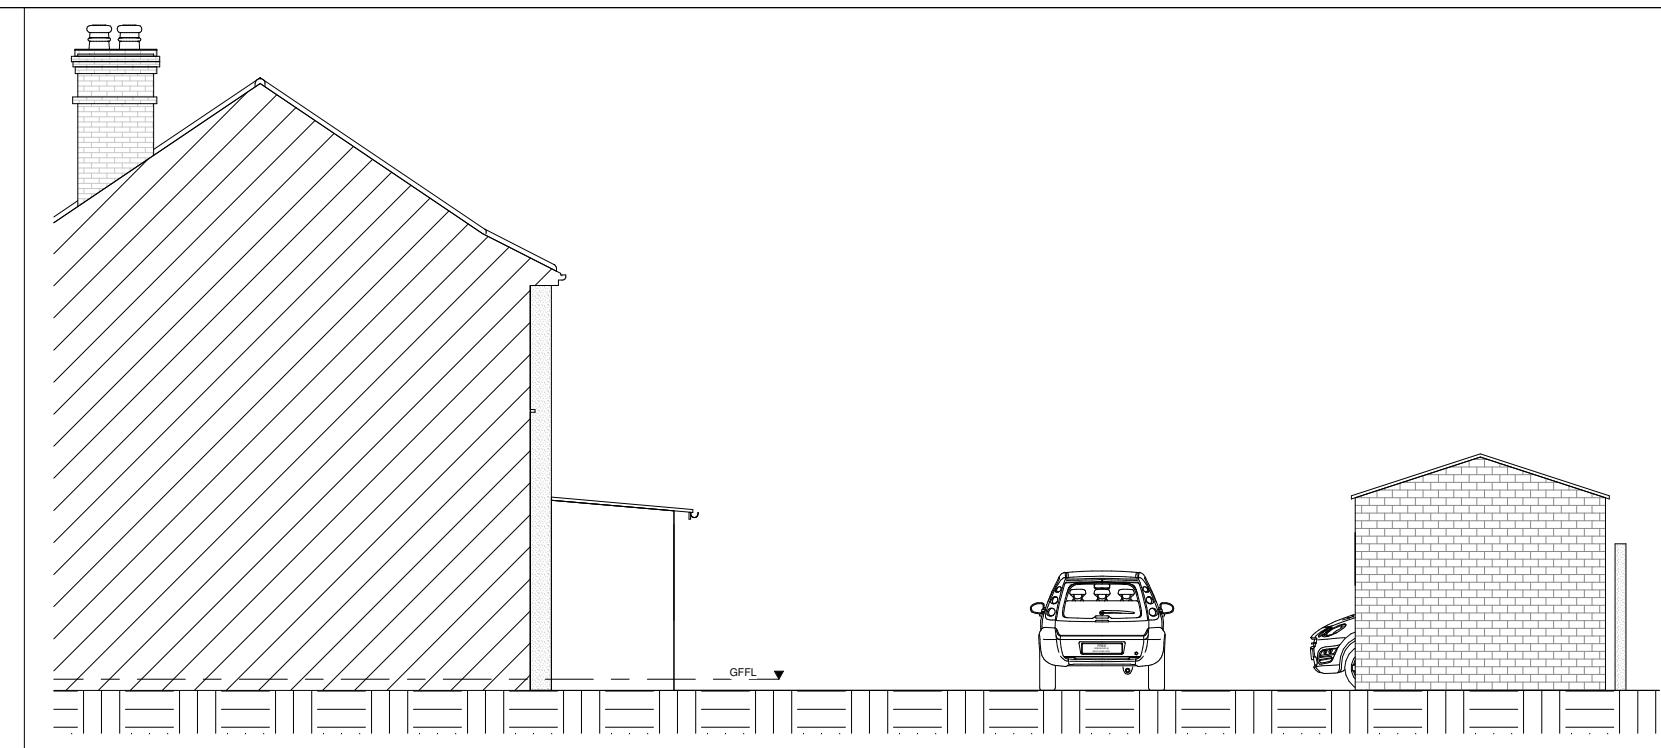

2 Existing Approve East  
1 : 100

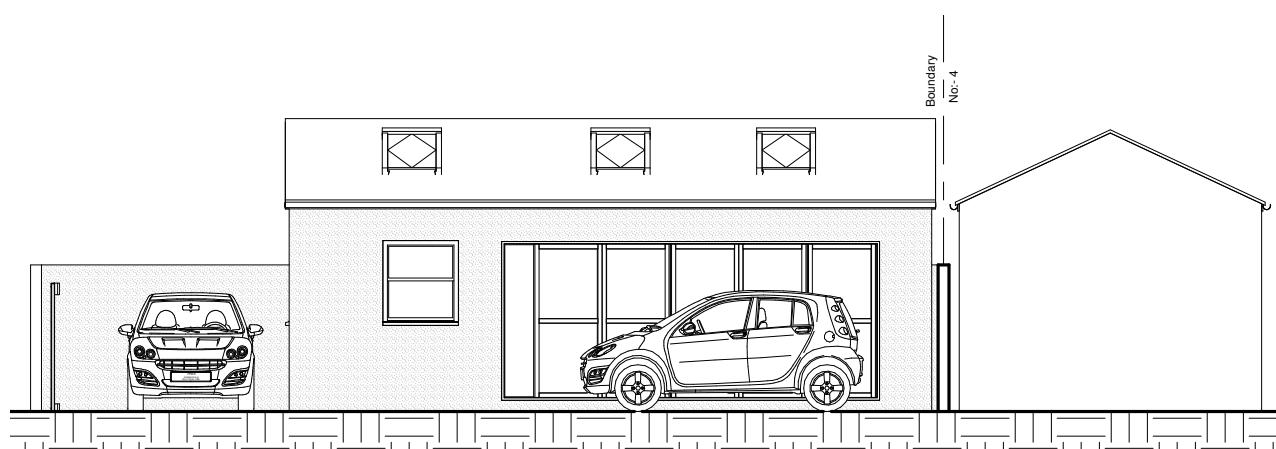

3 Proposed South  
1 : 100

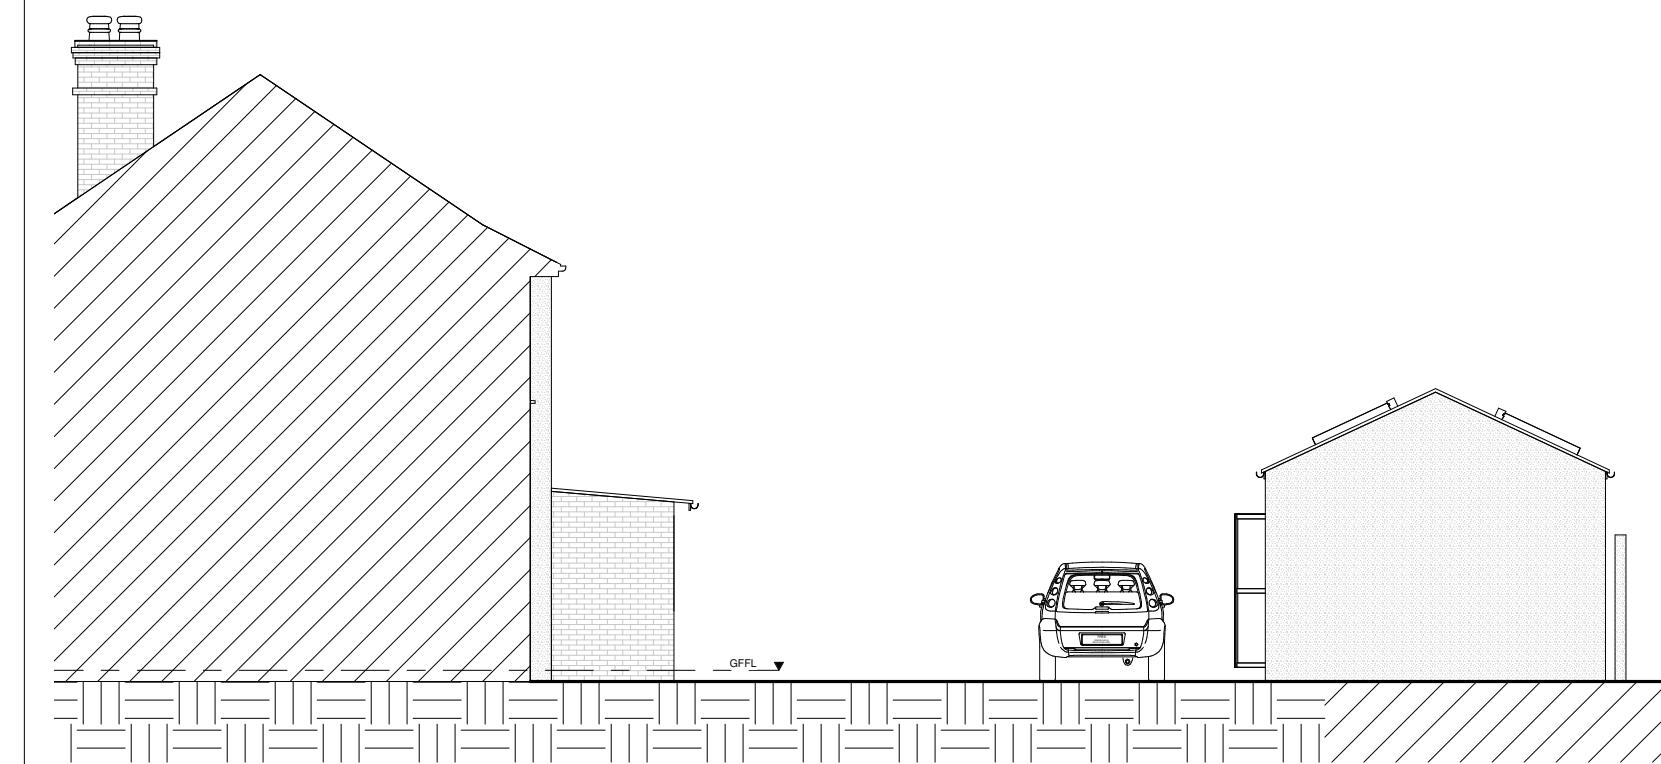

4 Proposed East  
1 : 100

Drawn	SK	Project No:	-	Drawing Title	0 5 10 m	Notes	Revision		
Dwg. No.	Client:	Mr Khajinder Singh Khurana	Project Name:				Rev	Description	Date
Checked	-		2 Adelphl Cresent				A	Amended Roof rear and the main proposed roof.	23/06/2022
Date	12/08/2022	Project Adress:	2 Adelphl Cresent Hayes, Hillingdon UB4 8LY				B		
Scale	1 : 100 @A3						C		
							D		
							E		
							R		

South & East Elevation

1. All dimensions are in millimetres.  
2. All dimensions are to be checked on site.  
3. Any discrepancy between the architectural drawing and other drawings relevant for construction should be notified before commencement.

Legend  
VP Vent pipe, SP Sewage Pipe, DP Down Pipe  
B Beam, C Ceiling, F Floor, W Wall, R Roof Slopes Down