


② Proposed Ground Floor
1 : 100

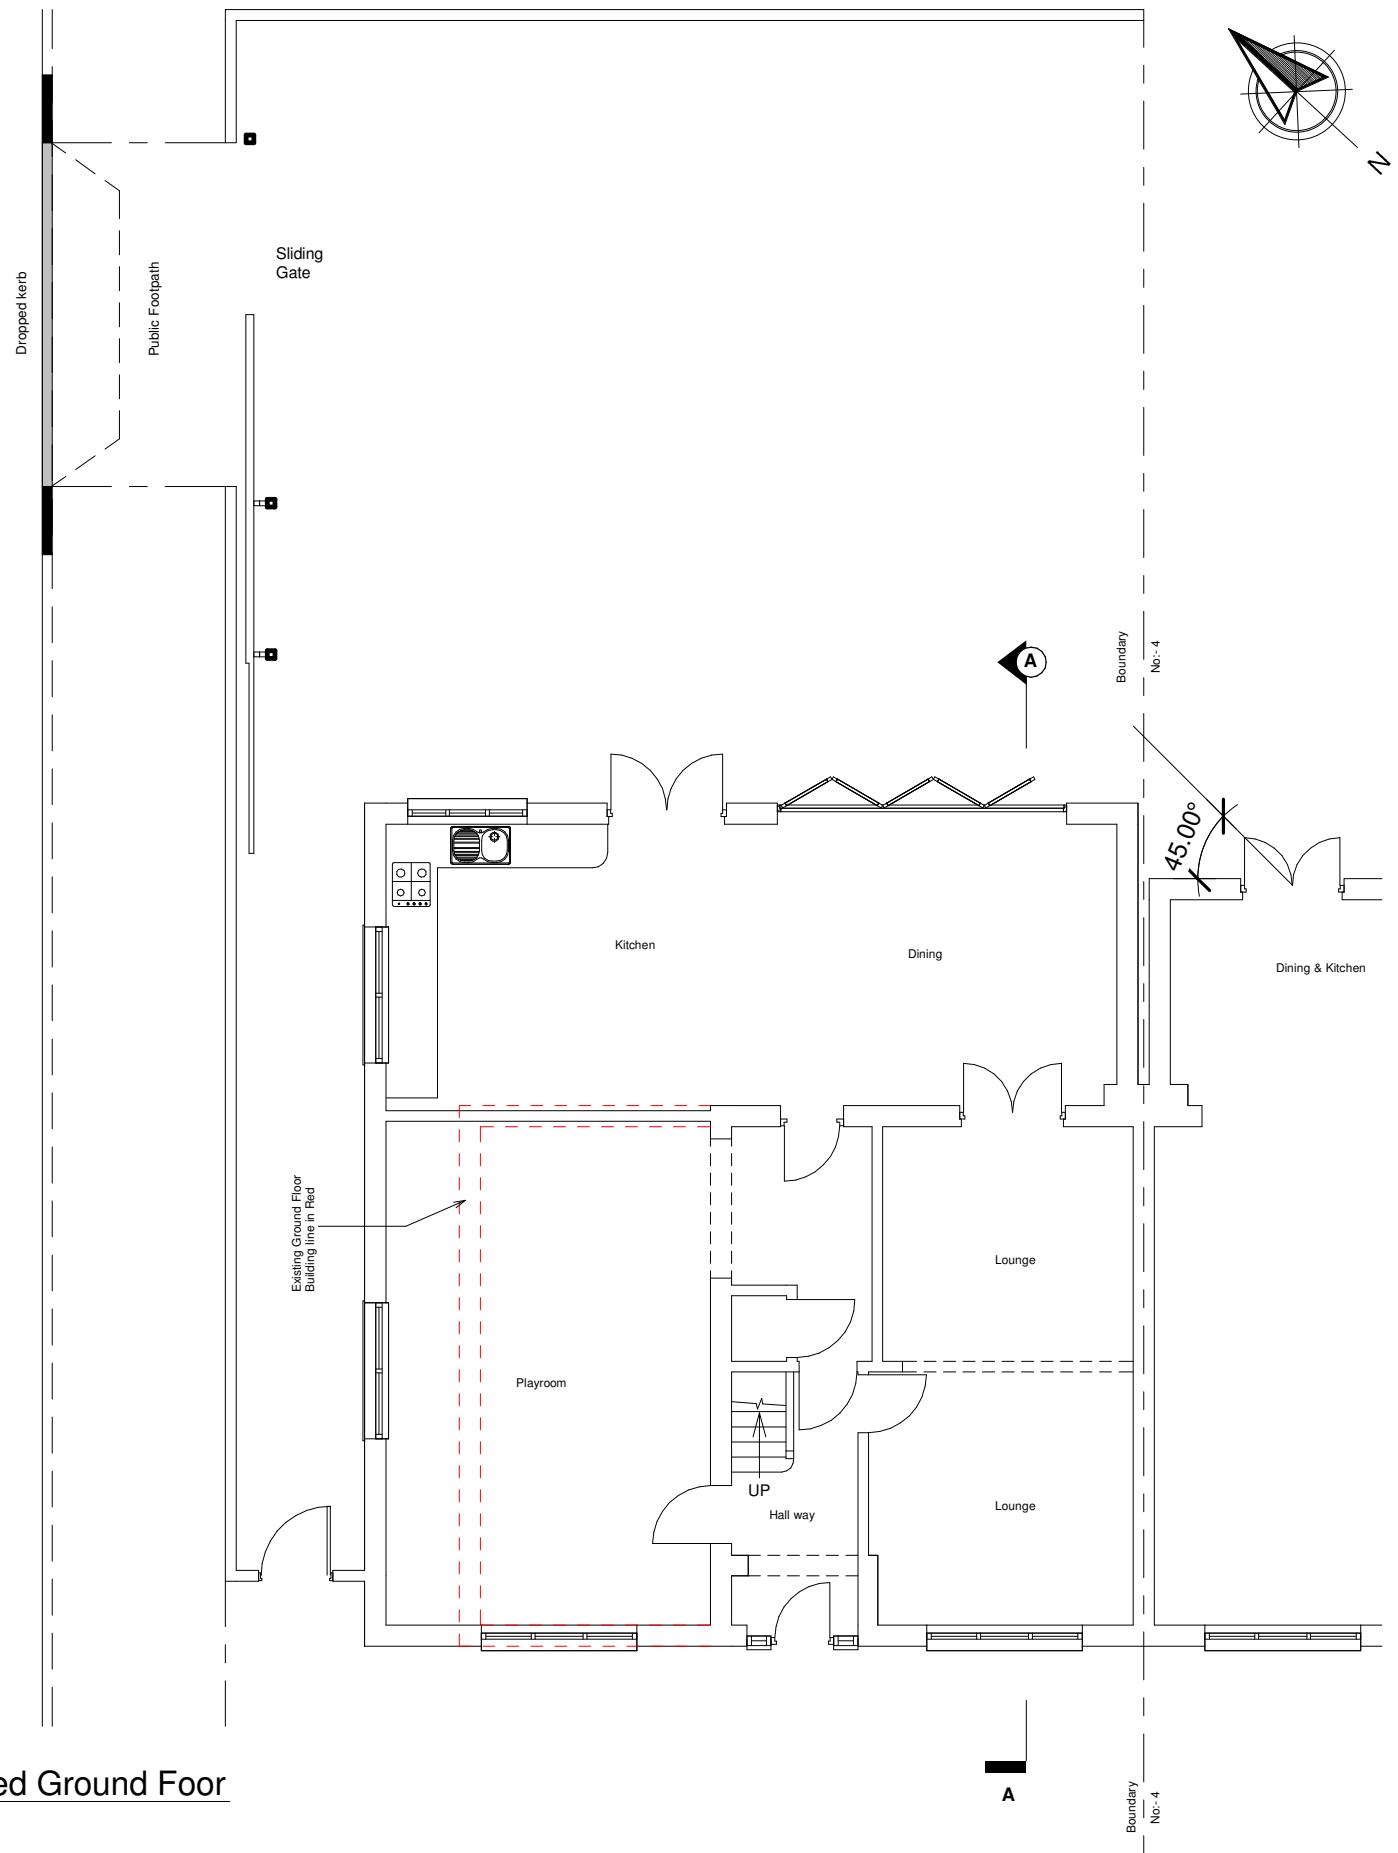

Ground Floor Plan

Drawn	SK	Project No:	-	Drawing Title	0 5 10 m	Notes	Revision		
Dwg. No.	Client:	Mr Khajinder Singh Khurana	Project Name:				Rev	Description	Date
Checked	-		2 Adelphl Cresent			1. All dimensions are in millimetres. 2. All dimensions are to be checked on site. 3. Any discrepancy between the architectural drawing and other drawings relevant for construction should be notified before commencement.	A	Amended Roof rear and the main proposed roof.	23/06/2022
Date	12/08/2022	Project Adress:	2 Adelphl Cresent Hayes, Hillingdon UB4 8LY			Legend	B		
Scale	1 : 100	@A3				VP Vent pipe, SP Sewage Pipe, DP Down Pipe	C		
						B Beam, C Ceiling, F Floor, W Wall, R Roof Slopes Down	D		
							E		
							R		