


1 Existing Roof Plan 1 : 100

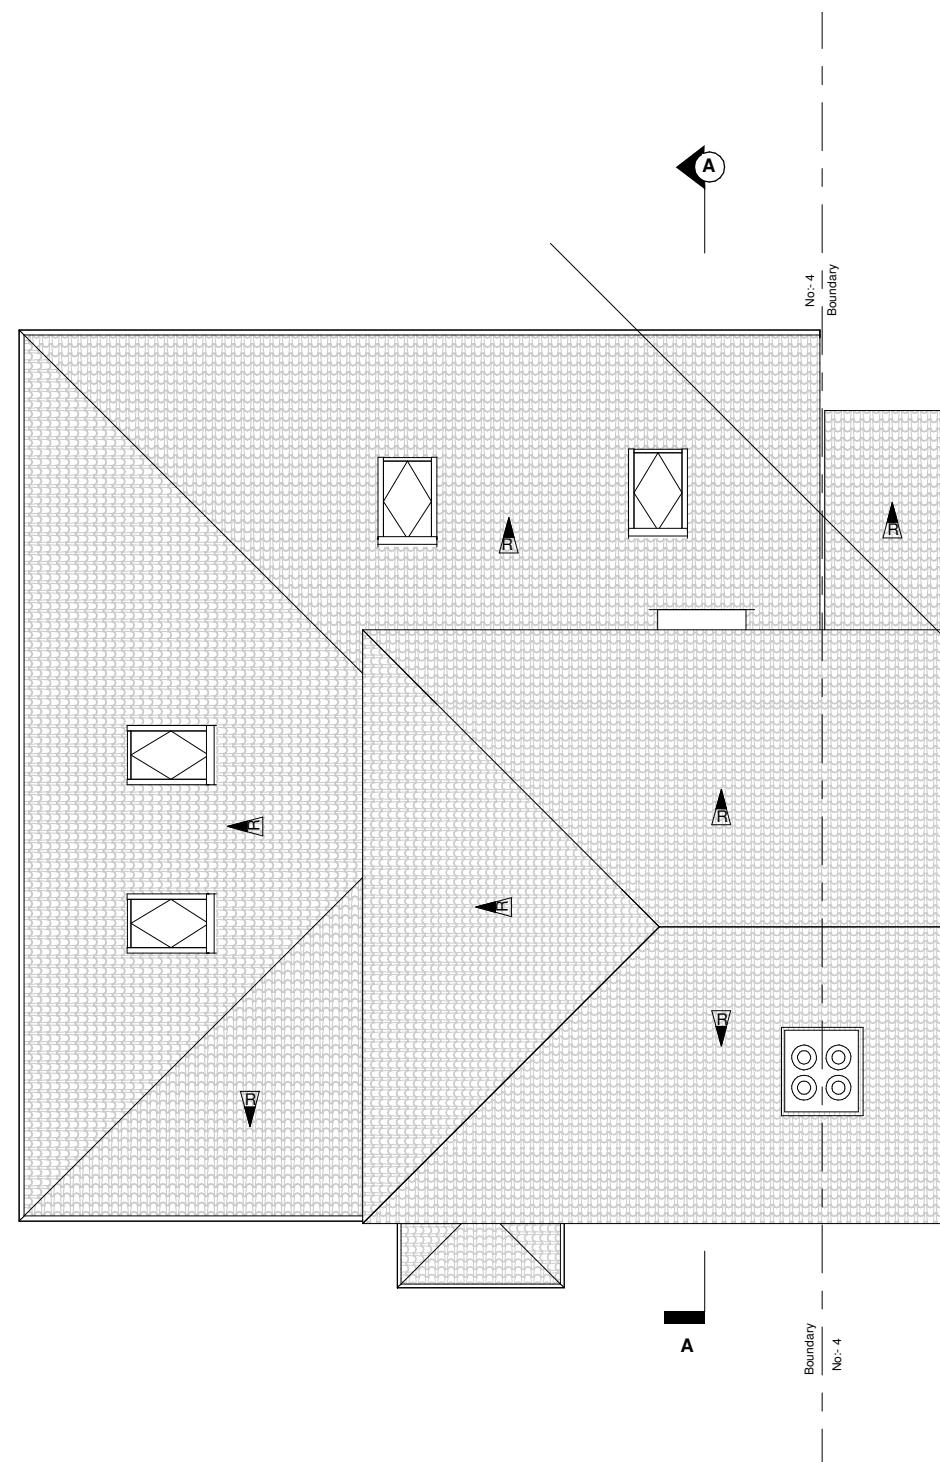

2 Proposed Roof Plan
1 : 100

Drawn	SK	Project No:	-				Notes		Revision		
Dwg. No.	22-106	Client:	Mr Khajinder Singh Khurana						Rev	Description	Date
Checked	-	Project Name:	2 Adelphl Cresent	0	5	10 m			A	Amended Roof rear and the main proposed roof.	23/06/2022
Date	12/08/2022	Project Adress:	2 Adelphl Cresent Hayes, Hillingdon UB4 8LY	Drawing Title	Roof Plan			Legend			
Scale	1 : 100 @A3							VP Vent pipe, SP Sewage Pipe, DP Down Pipe			
								B Beam, C Ceiling, F Floor, W Wall, R Roof Slopes Down			