





1 Existing South
1 : 100

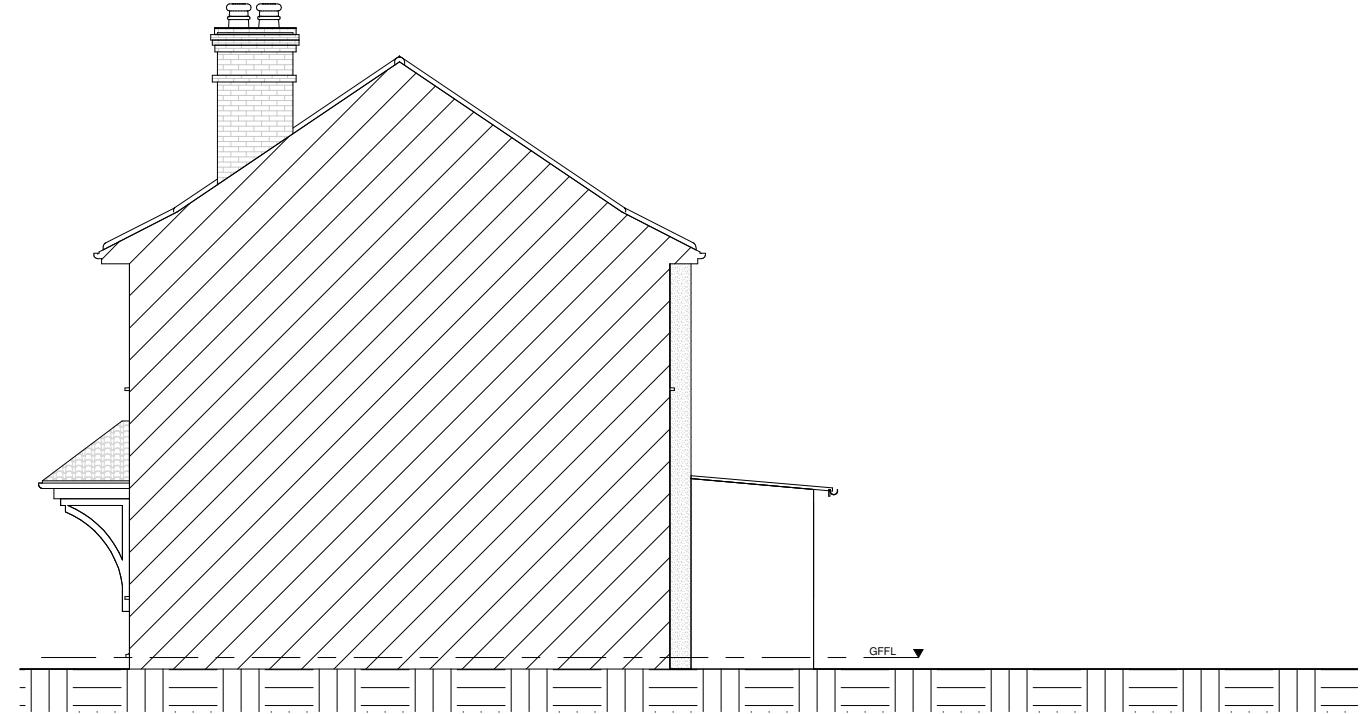

2 Existing Approve East
1 : 100



3 Proposed South
1 : 100

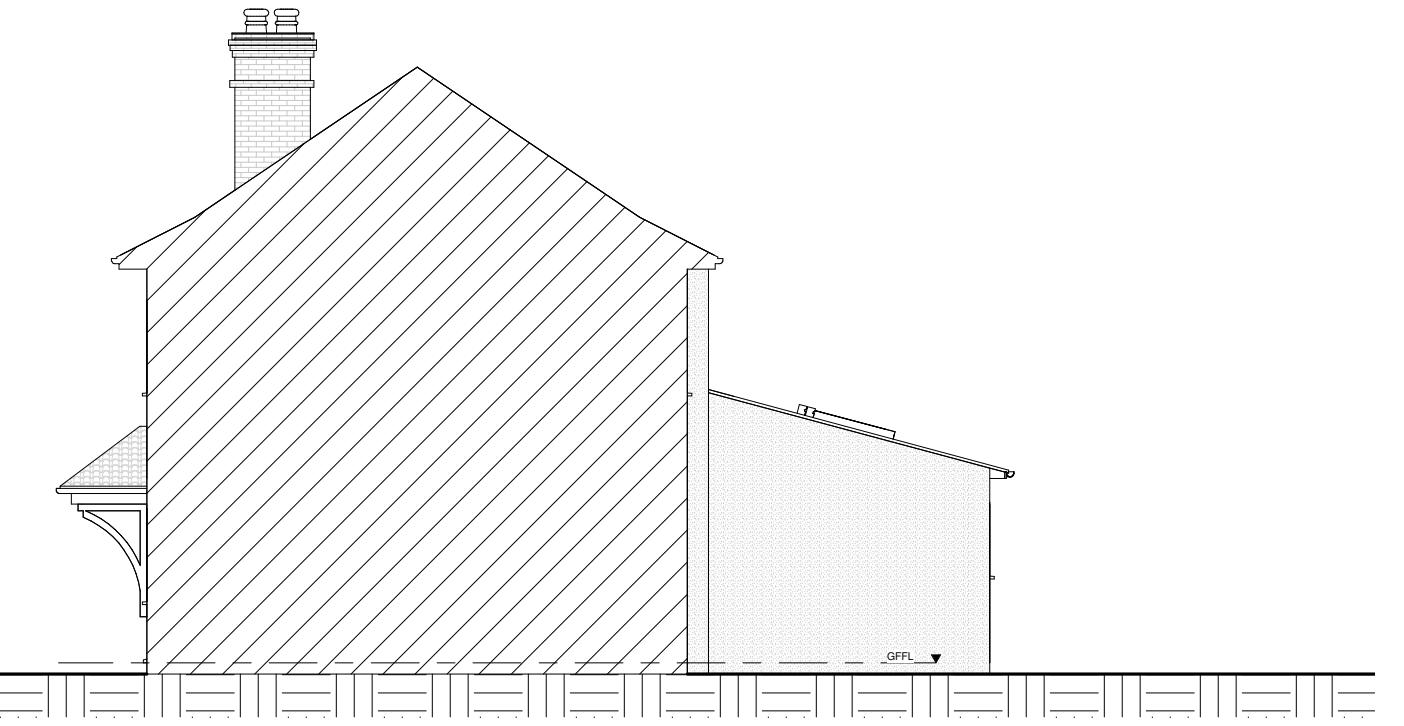

4 Proposed East
1 : 100

Drawn	SK	Project No:	-	Drawing Title	0 5 10 m	Notes	Revision		
Dwg. No.	Client:	Mr Khajinder Singh Khurana	Project Name:				Rev	Description	Date
Checked	-		2 Adelphl Cresent				A	Amended Roof rear and the main proposed roof.	23/06/2022
Date	12/08/2022	Project Adress:	2 Adelphl Cresent Hayes, Hillingdon UB4 8LY				B		
Scale	1 : 100 @A3						C		
							D		
							E		
							R		

South & East Elevation