


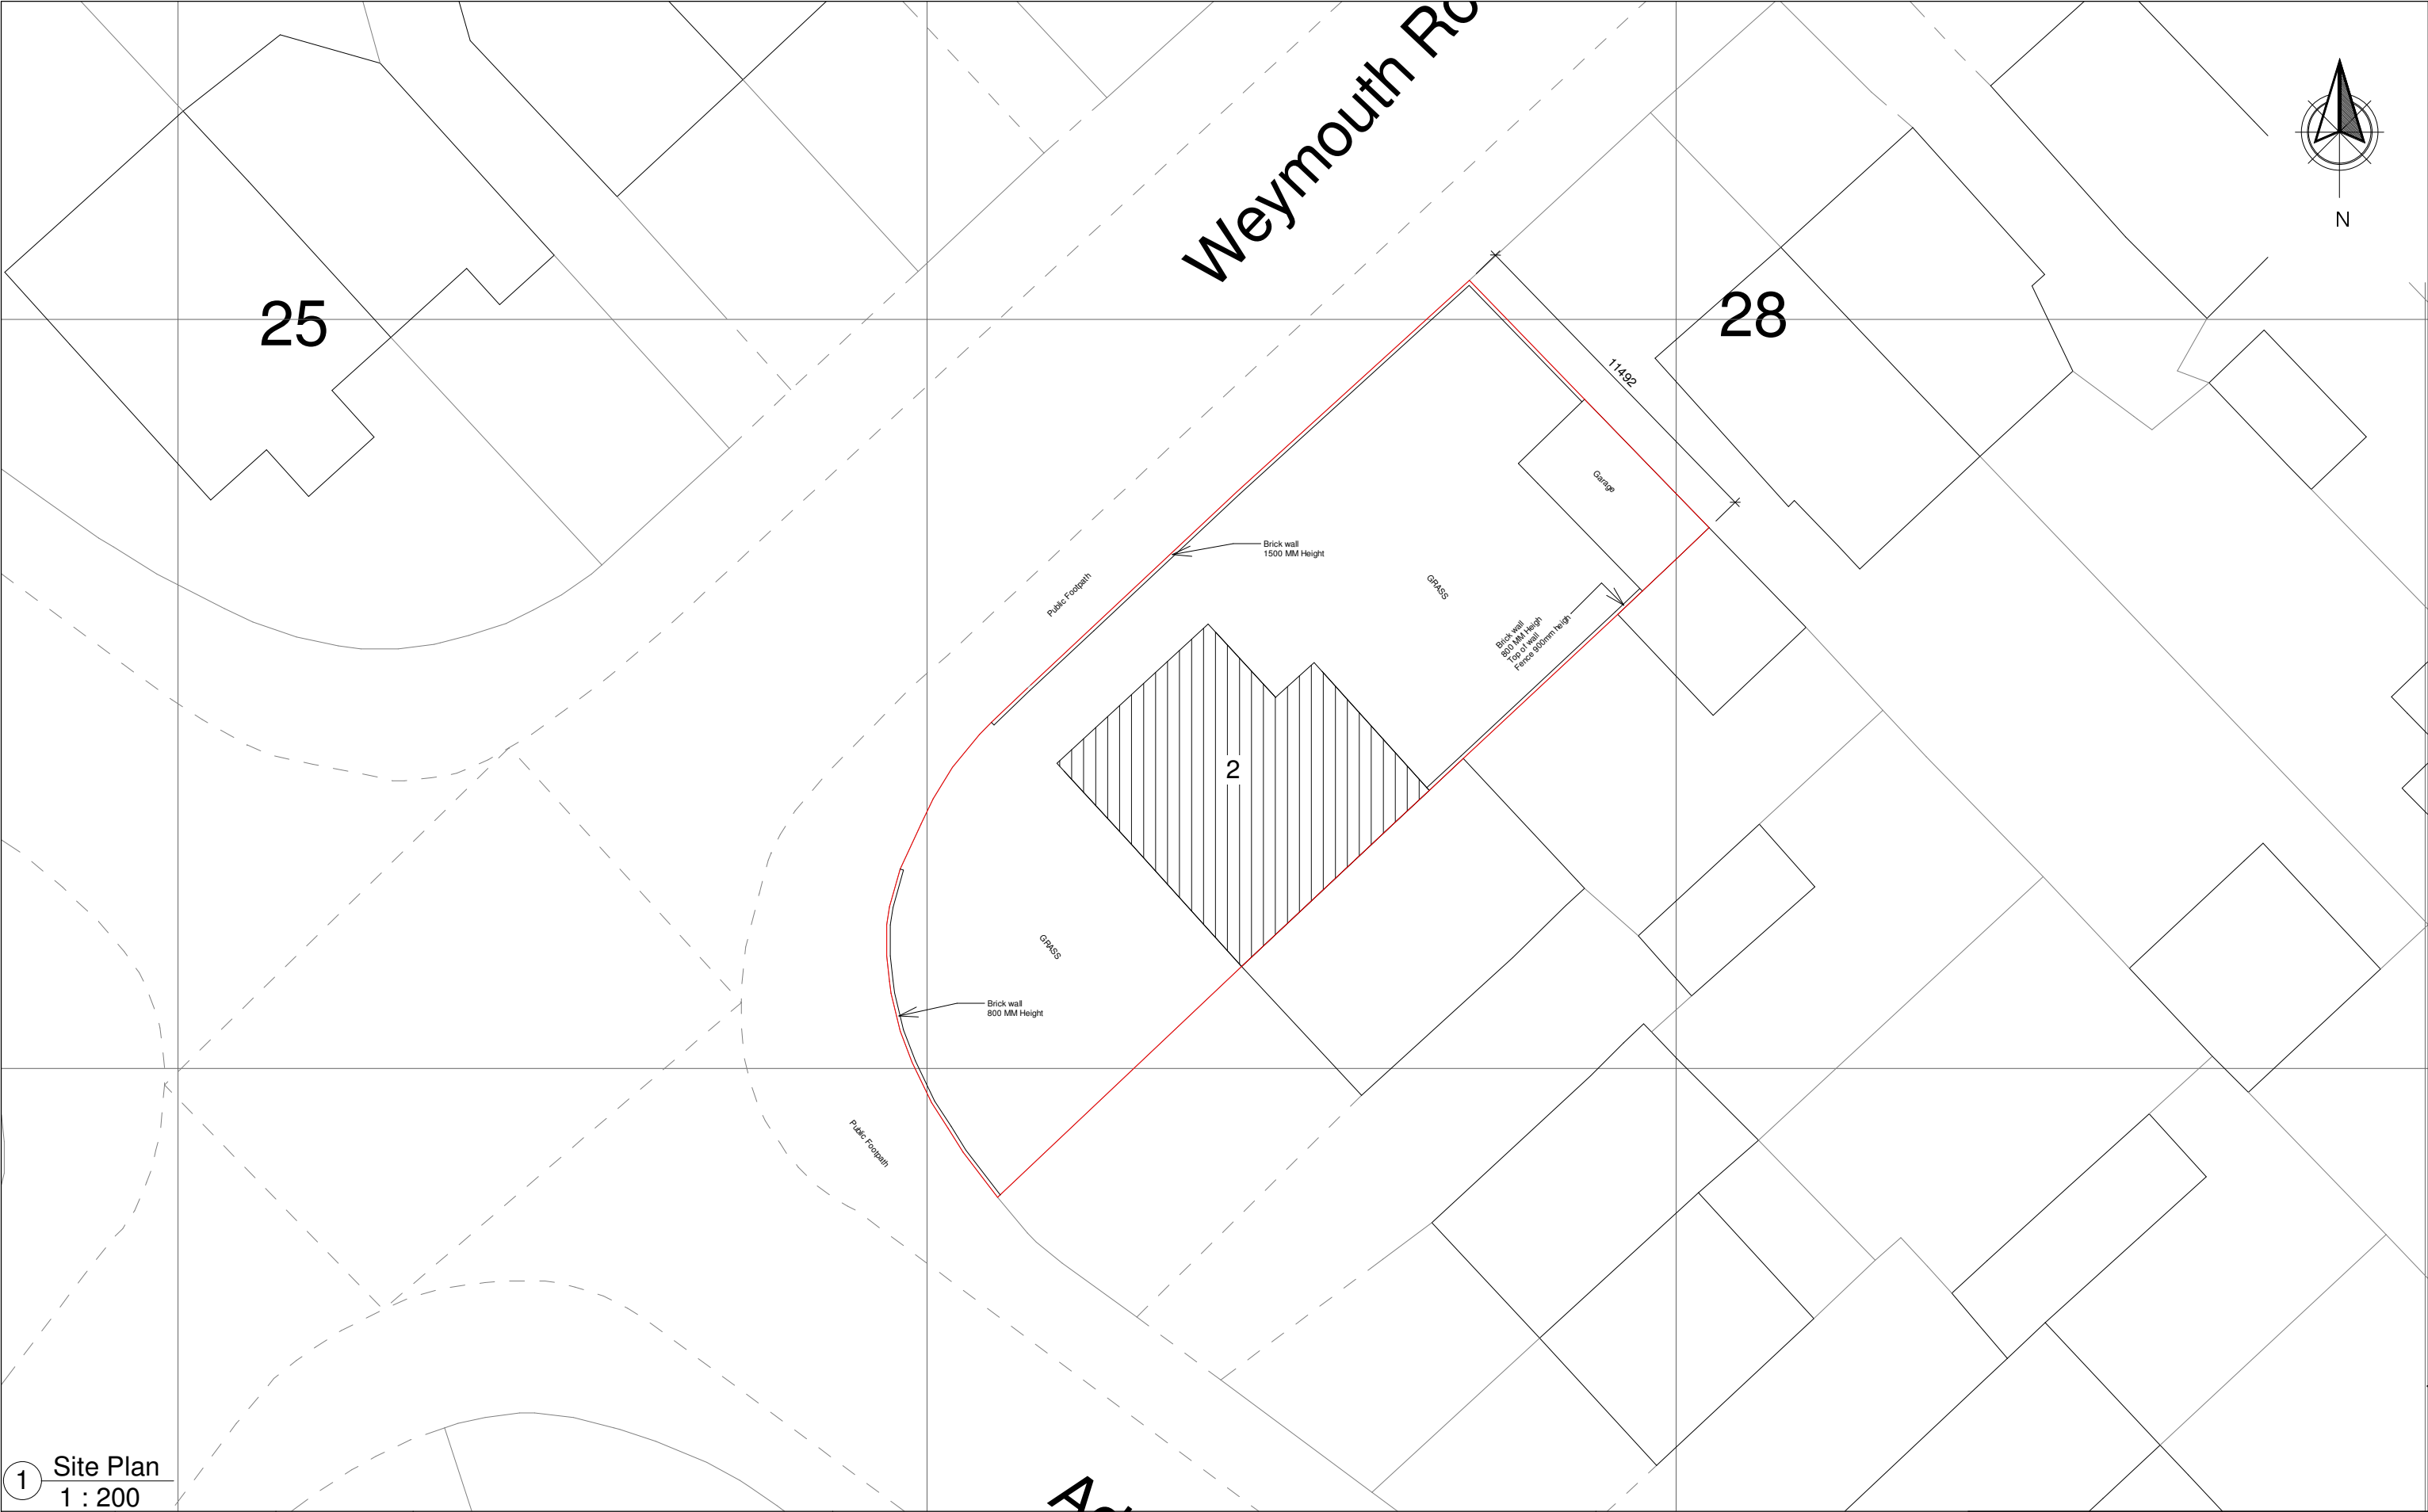

Drawn	SK	Project No:	-
Dwg. No.	22-102	Client:	Mr Khajinder Singh Khurana
Checked	-	Project Name:	2 Adelphi Crescent
Date	07/11/2022	Project Address:	2 Adelphi Crescent Hayes, Hillingdon UB4 8LY
Scale	1 : 200 @A3		

0	10	20 m
Drawing Title	Site Plan	

Notes	
1. All dimensions are in millimetres. 2. All dimensions are to be checked on site. 3. Any discrepancy between the architectural drawing and other drawings relevant for construction should be notified before commencement.	
Legend	
VP Vent pipe, SP Sewage Pipe, DP Down Pipe	
B Beam, C Ceiling, F Floor, W Wall, R Roof Slopes Down	

Revision		
Rev	Description	Date
A	.	.
B		
C		
D		
E		