


28

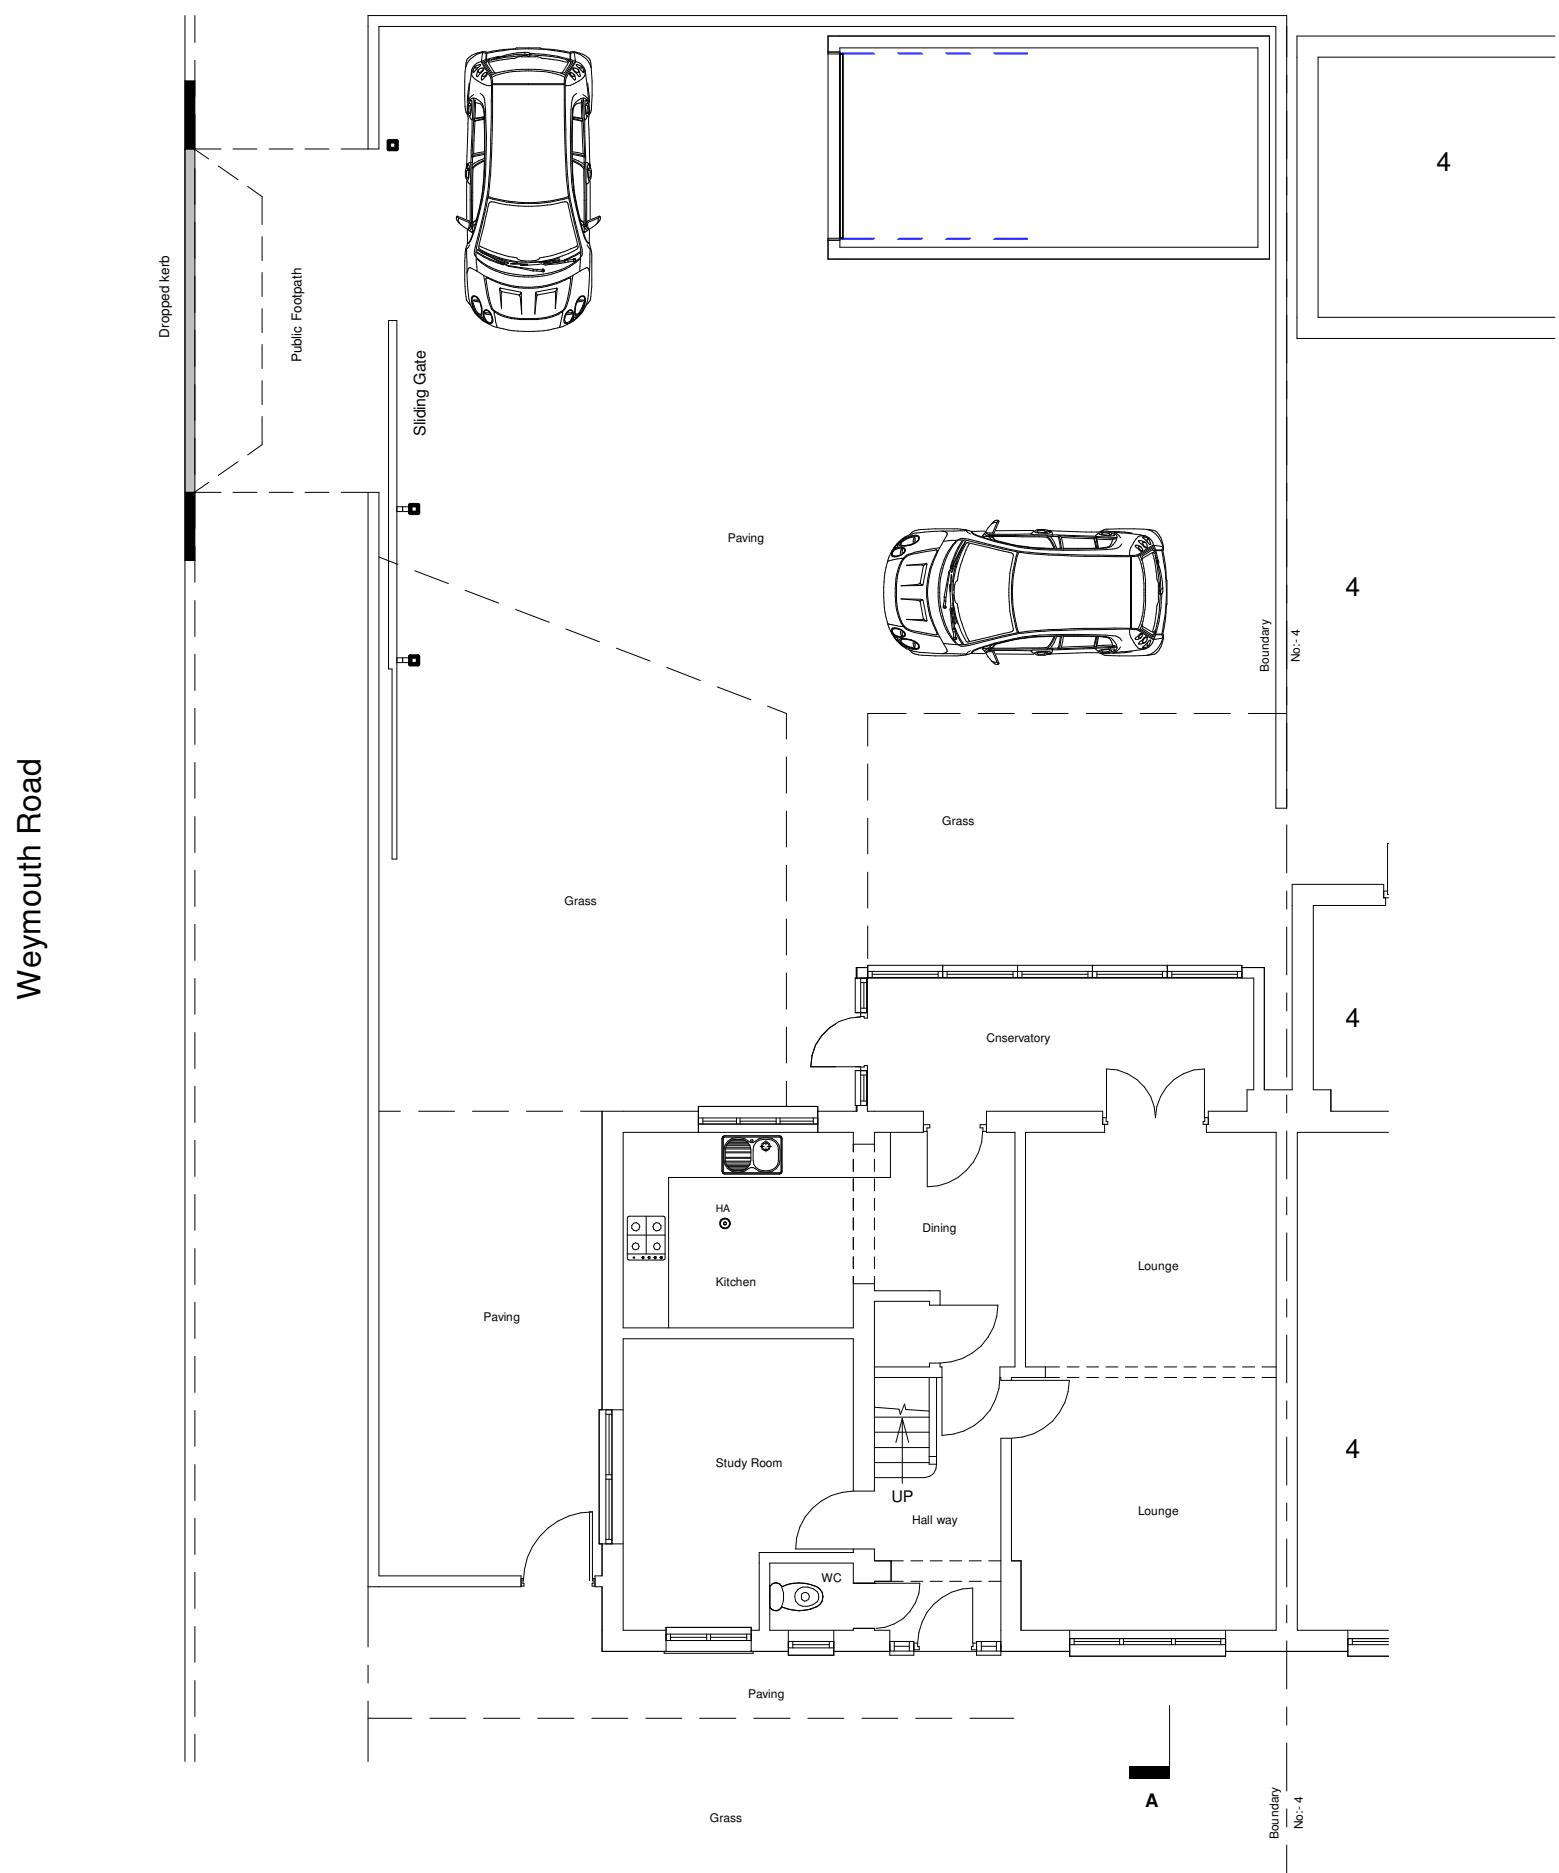

1 Existing Ground Floor

Existing Ground Floor Plan

Drawing Title

A horizontal scale bar with three empty square boxes for measurements. The scale is marked at 0, 5, and 10 m.

Drawn	SK	Project No:	-	Notes	Revision		
Checked	-	Client:	Mr Khajinder Singh Khurana	1. All dimensions are in millimetres. 2. All dimensions are to be checked on site. 3. Any discrepancy between the architectural drawing and other drawings relevant for construction should be notified before commencement.	Rev	Description	Date
Dwg. No.	22-104	Project Name:	2 Adelphl Cresent		A	.	
Date	07/11/2022	Project Adress:	2 Adelphl Cresent Hayes, Hillingdon UB4 8LY		B		
Scale	1 : 100	@A3			C		
				Legend	D		
				VP Vent pipe, SP Sewage Pipe, DP Down Pipe	E		
				B Beam, C Ceiling, F Floor, W Wall, R Roof Slopes Down	R		