


28

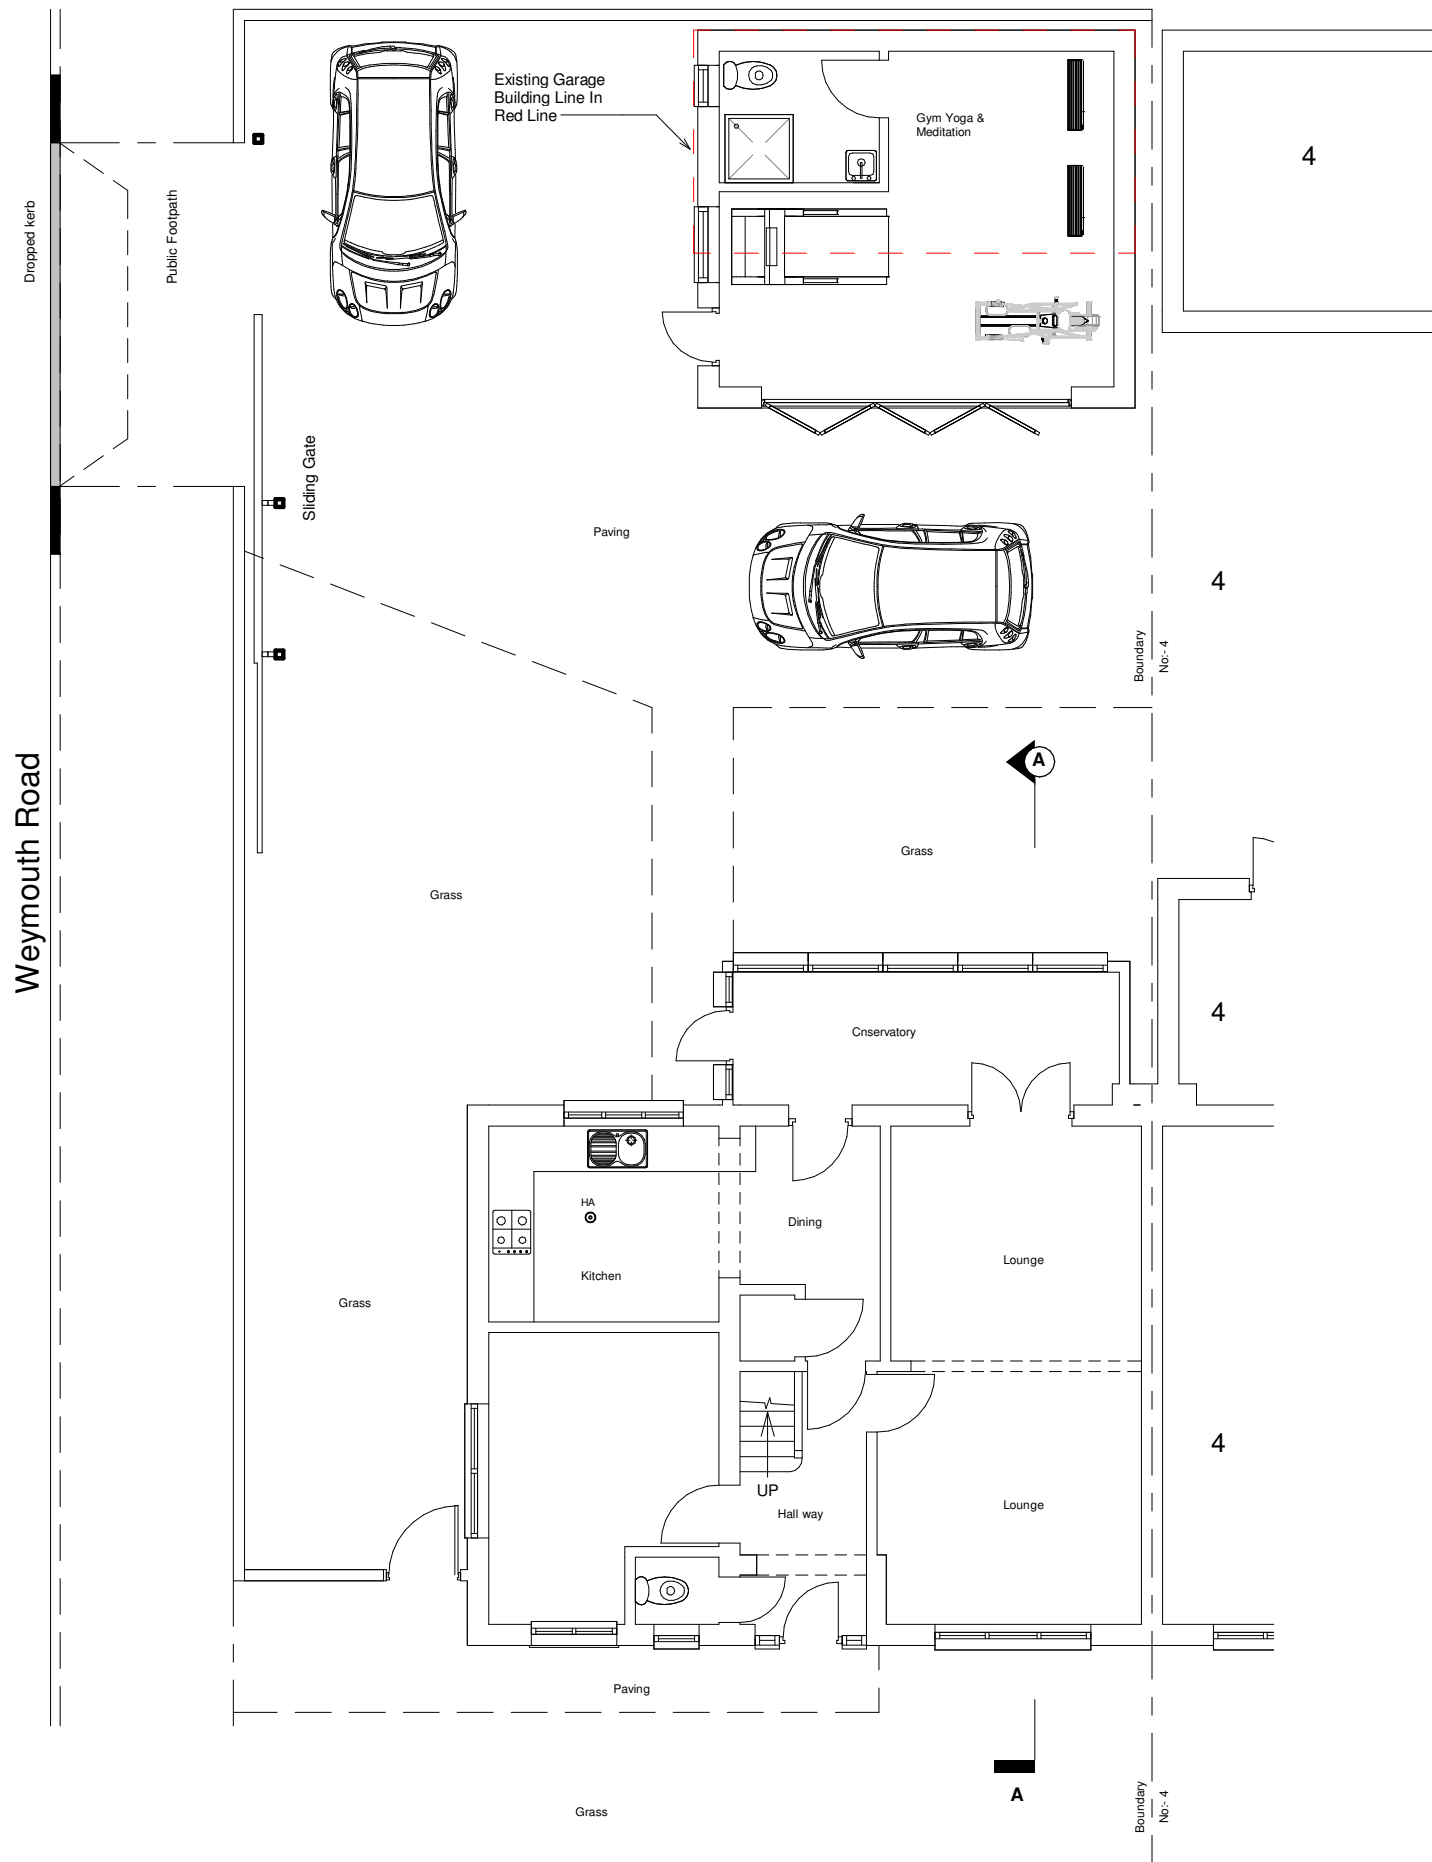

1 Proposed Ground Floor
1 : 100

Drawing Title		Proposed Ground Floor Plan		<div><div></div><div>0510 m</div></div>				
Drawn	SK	Project No:	-	<div>Notes</div> <div>1. All dimensions are in millimetres. 2. All dimensions are to be checked on site. 3. Any discrepancy between the architectural drawing and other drawings relevant for construction should be notified before commencement.</div> <div><div>Legend</div><div>VP Vent pipe, SP Sewage Pipe, DP Down Pipe</div><div>B Beam, C Ceiling, F Floor, W Wall, R Roof Slopes Down</div><div><div></div><div>R</div></div></div>		Revision		
Checked	-	Client:	Mr Khajinder Singh Khurana			Rev	Description	Date
Dwg. No.	22-105	Project Name:	2 Adelphl Cresnet			A	.	
Date	07/11/2022	Project Adress:	2 Adelphl Cresnet Hayes, Hillingdon UB4 8LY			B		
Scale	1 : 100 @A3			C				
				D				
				E				