




1 Existing First Floor  
1 : 100

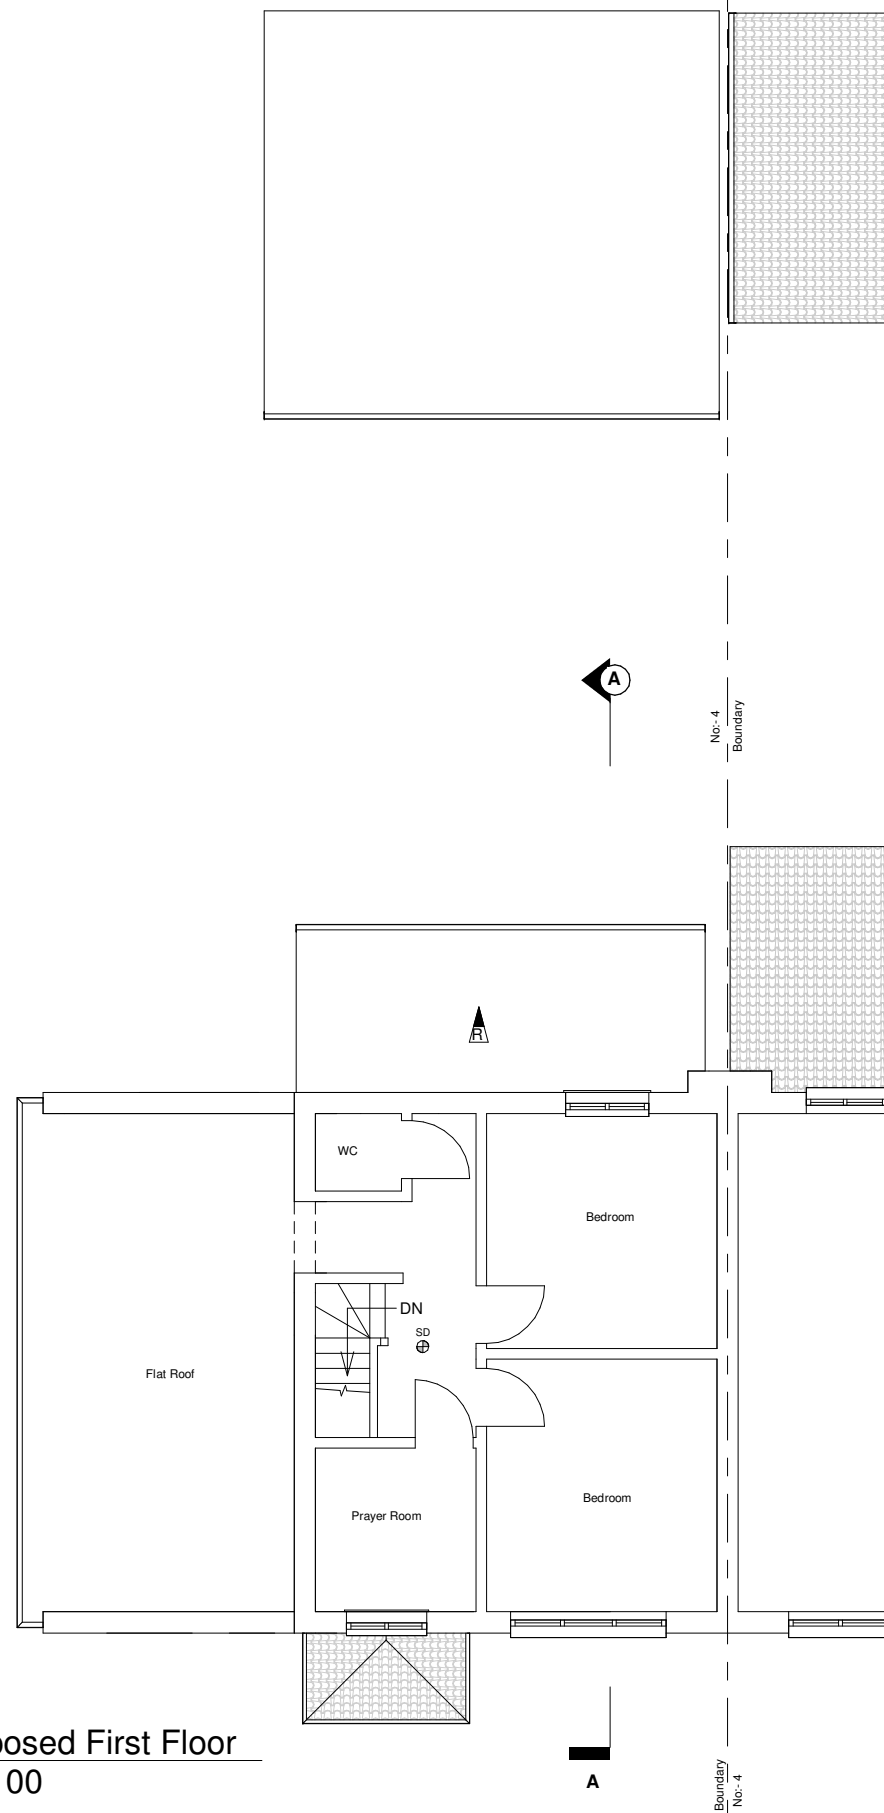

2 Proposed First Floor  
1 : 100

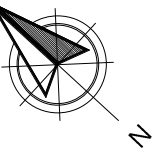

|          |             |                  |  |
|----------|-------------|------------------|--|
| Drawn    | SK          | Project No:      | -  |
| Dwg. No. | 22-106      | Client:          | Mr Khajinder Singh Khurana                         |
| Checked  | -           | Project Name:    | 2 Adelphi Crescent                                 |
| Date     | 07/11/2022  | Project Address: | 2 Adelphi Crescent<br>Hayes, Hillingdon<br>UB4 8LY |
| Scale    | 1 : 100 @A3 |                  |  |

 

Drawing Title

## First Floor Plan

| Notes  |  |
|--|--|
| 1. All dimensions are in millimetres.<br>2. All dimensions are to be checked on site.<br>3. Any discrepancy between the architectural drawing and other drawings relevant for construction should be notified before commencement. |  |
| Legend   |  |
| VP Vent pipe, SP Sewage Pipe, DP Down Pipe   |  |
| B Beam, C Ceiling, F Floor, W Wall, R Roof Slopes Down   |  |



| Revision |             |      |
|----------|-------------|------|
| Rev      | Description | Date |
| A        |             |      |
| B        |             |      |
| C        |             |      |
| D        |             |      |
| E        |             |      |