



1 Existing Roof Plan
1 : 100

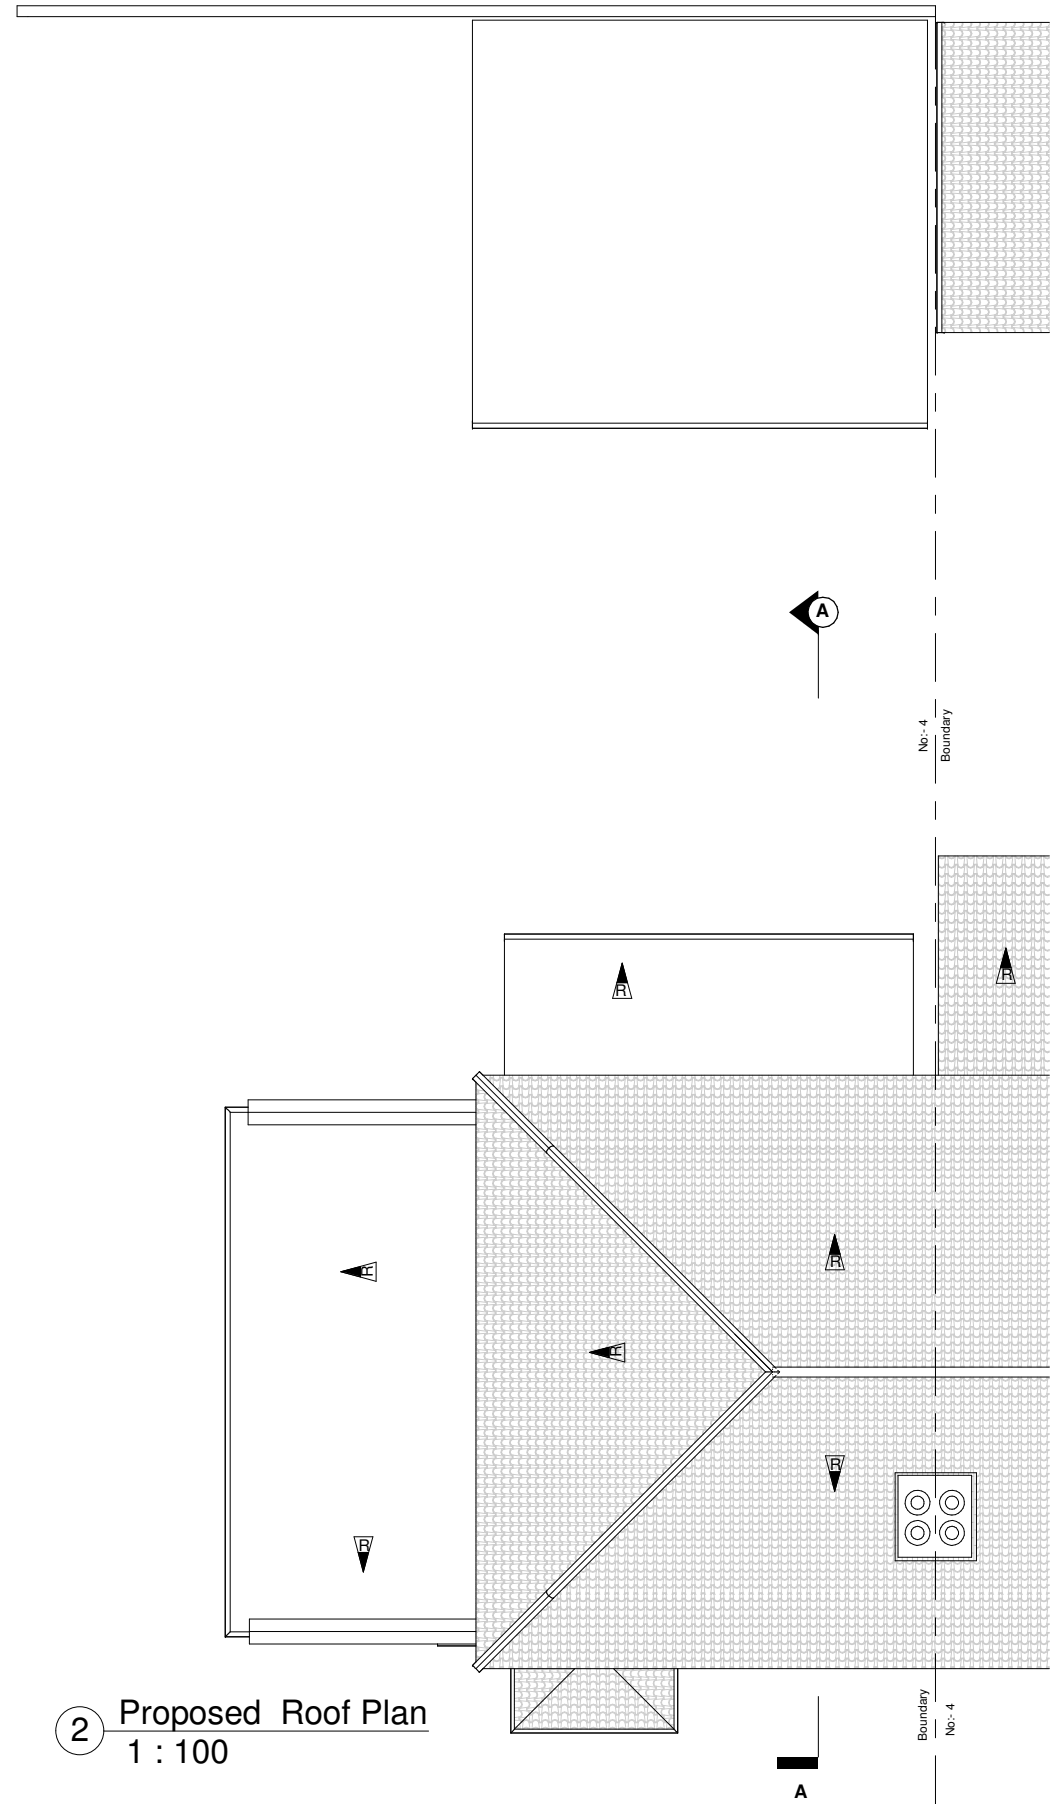

2 Proposed Roof Plan
1 : 100

Drawn	SK	Project No:	-
Dwg. No.	22-107	Client:	Mr Khajinder Singh Khurana
Checked	-	Project Name:	2 Adelphi Cresnet
Date	07/11/2022	Project Address:	2 Adelphi Cresnet Hayes, Hillingdon UB4 8LY
Scale	1 : 100 @A3		

 

Drawing Title **Roof Plan**

Notes			Revision	
1. All dimensions are in millimetres. 2. All dimensions are to be checked on site. 3. Any discrepancy between the architectural drawing and other drawings relevant for construction should be notified before commencement.			Rev	Date
<div>Legend</div> <div>VP Vent pipe, SP Sewage Pipe, DP Down Pipe</div> <div>B Beam, C Ceiling, F Floor, W Wall, R Roof Slopes Down</div>			A	.
			B	
			C	
			D	
			E	