



1 Existing South
1 : 100

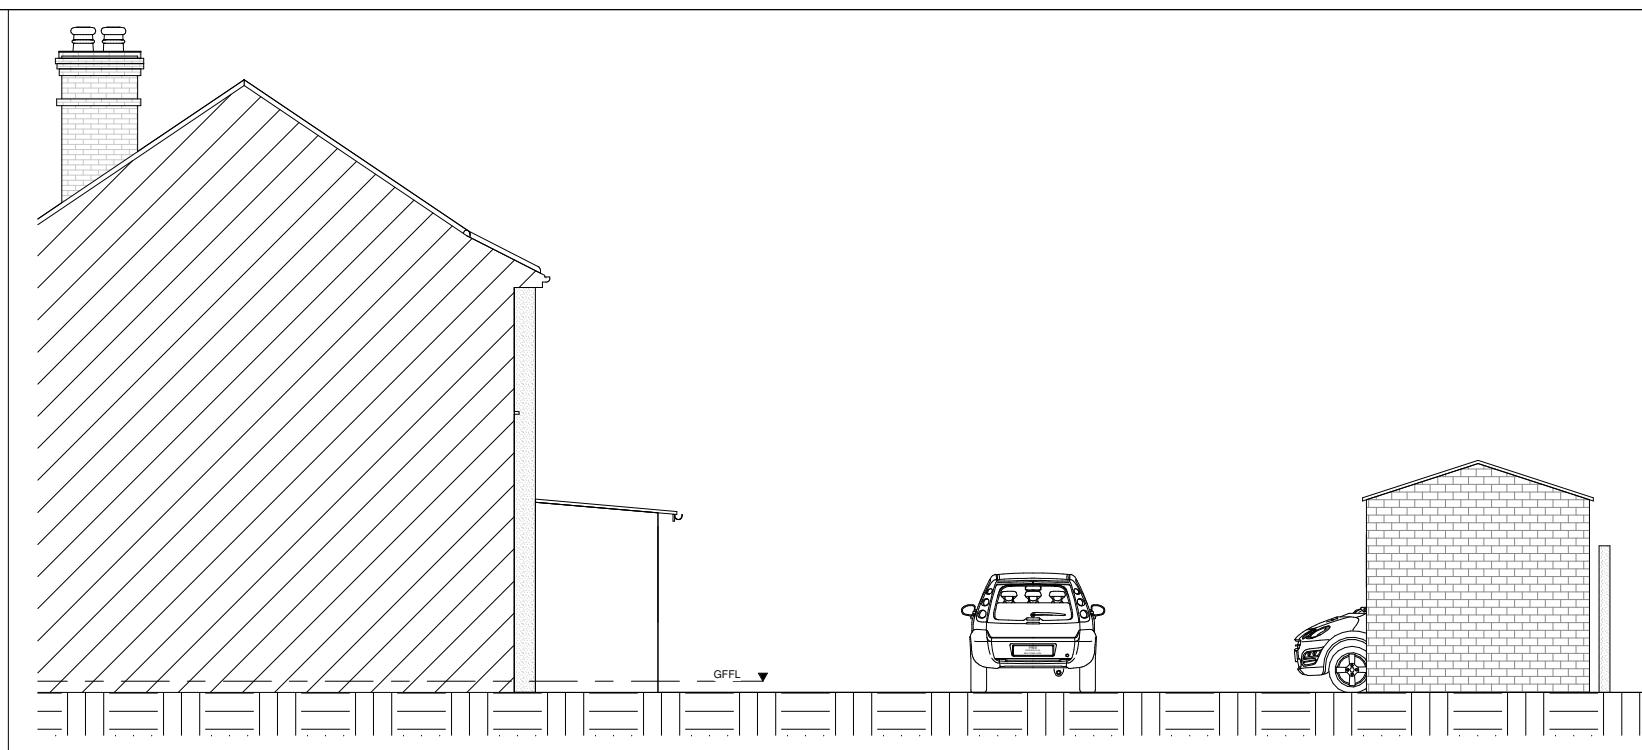

2 Existing Approve East
1 : 100



3 Proposed South
1 : 100

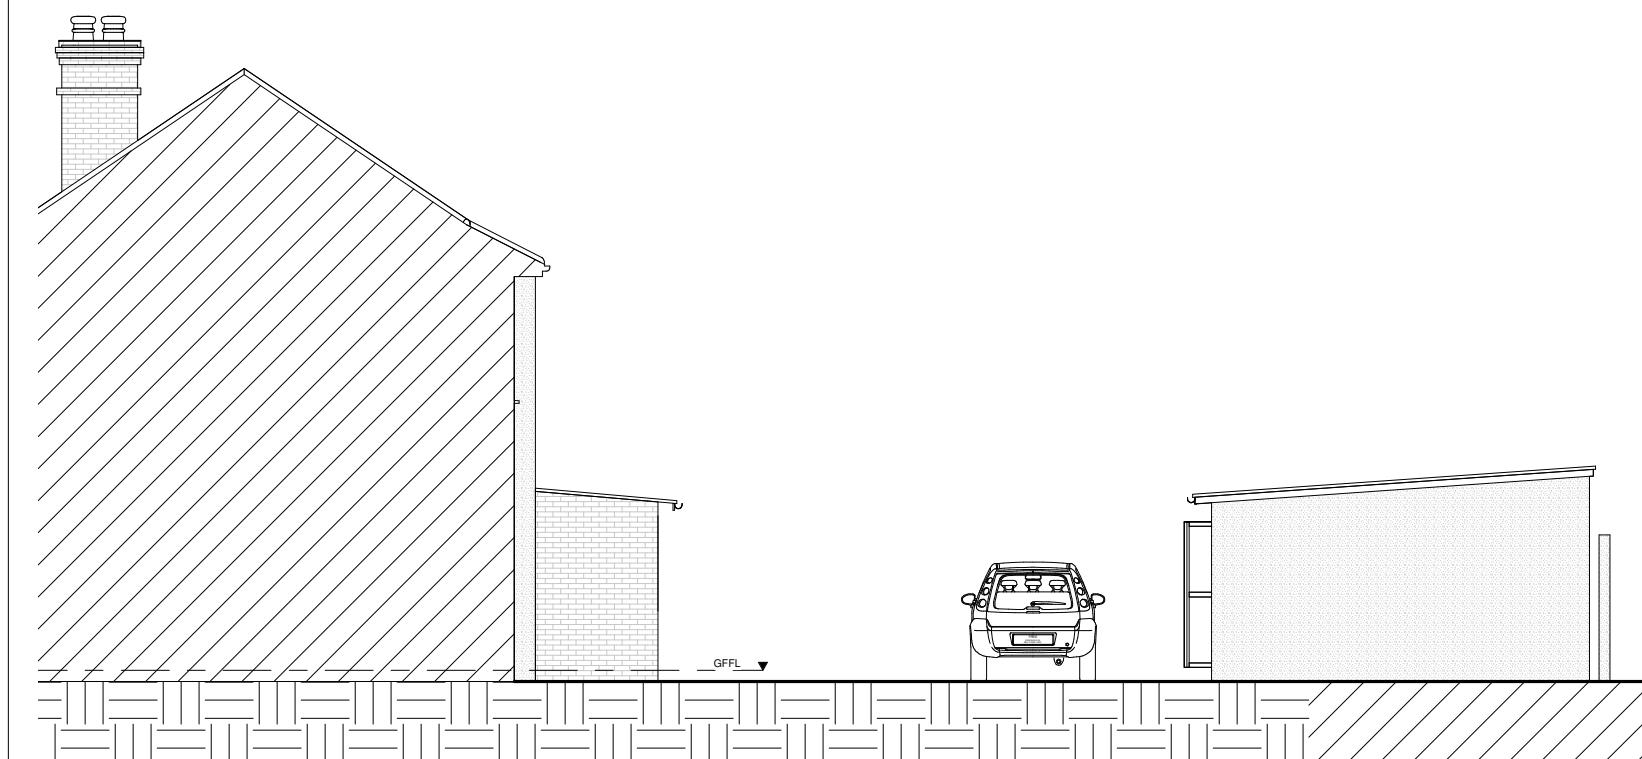

4 Proposed East
1 : 100

Drawn	SK	Project No:	-	0 5 10 m			Notes	Revision		
Dwg. No.	22-109	Client:	Mr Khajinder Singh Khurana					Rev	Description	Date
Checked	-	Project Name:	2 Adelphl Cresent					A		
Date	07/11/2022	Project Adress:	2 Adelphl Cresent Hayes, Hillingdon UB4 8LY					B		
Scale	1 : 100 @A3			Drawing Title	South & East Elevation			C		
								D		
								E		
								R		