



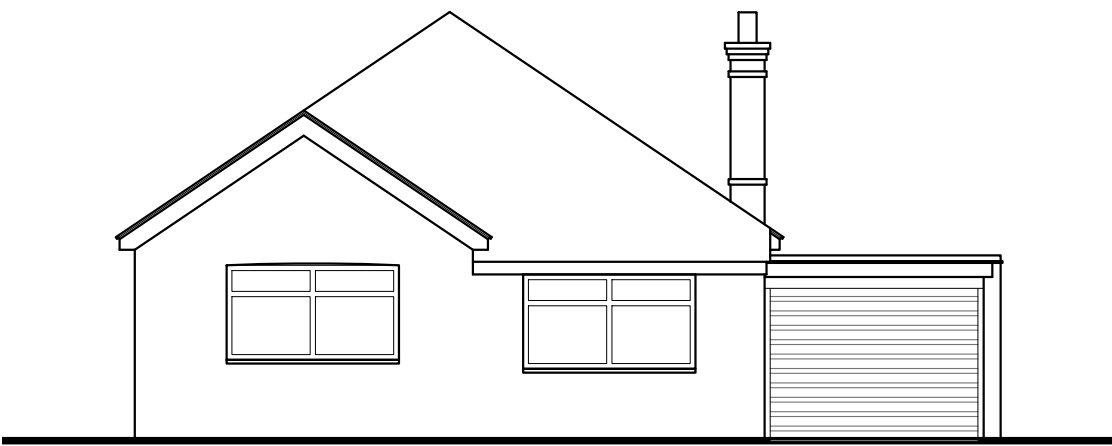


EXISTING FRONT(NORTH EAST) ELEVATION




EXISTING REAR (SOUTH WEST) ELEVATION

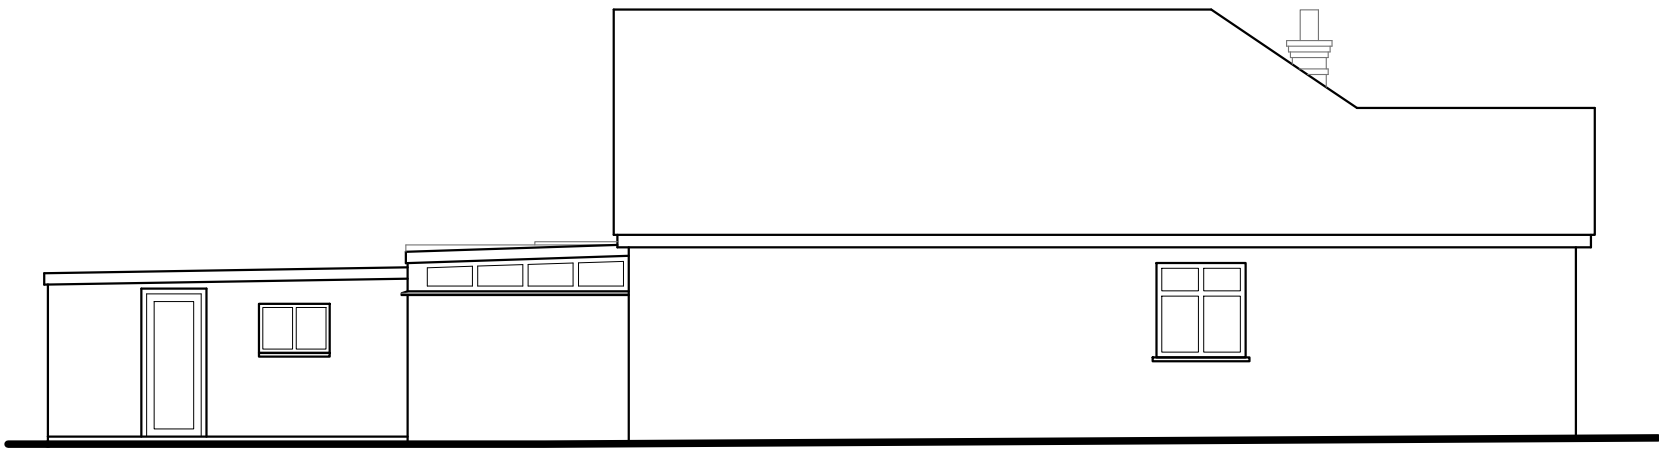

EXISTING SIDE (SOUTH EAST) ELEVATION

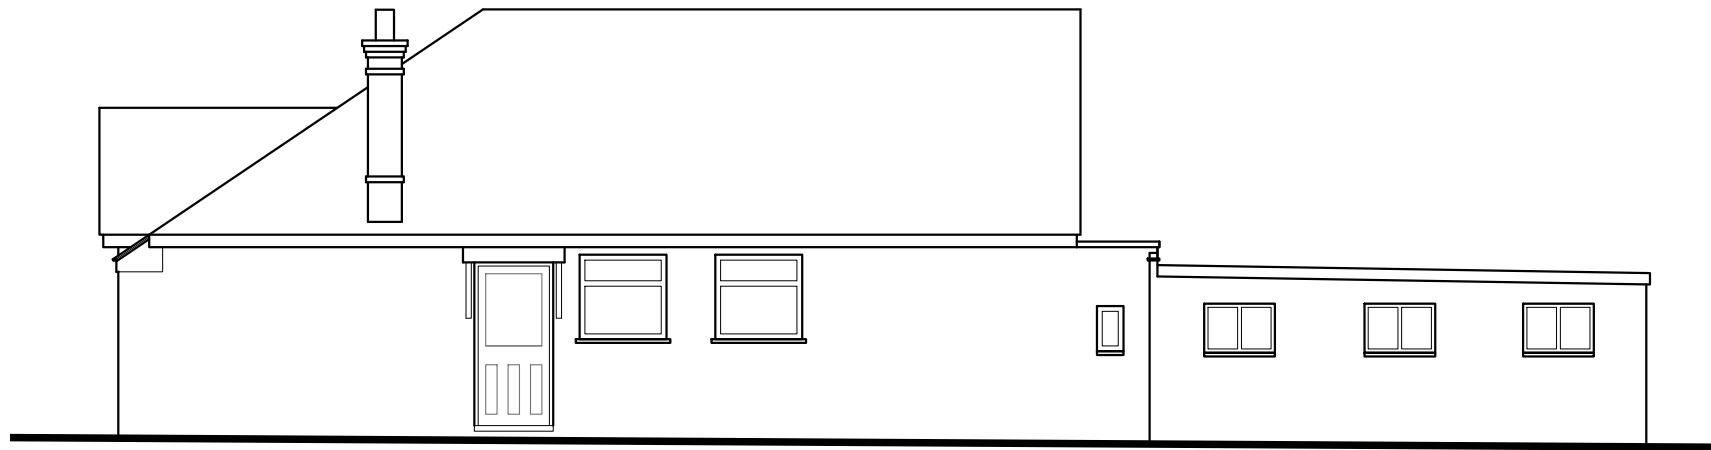


EXISTING SIDE (NORTH WEST) ELEVATION

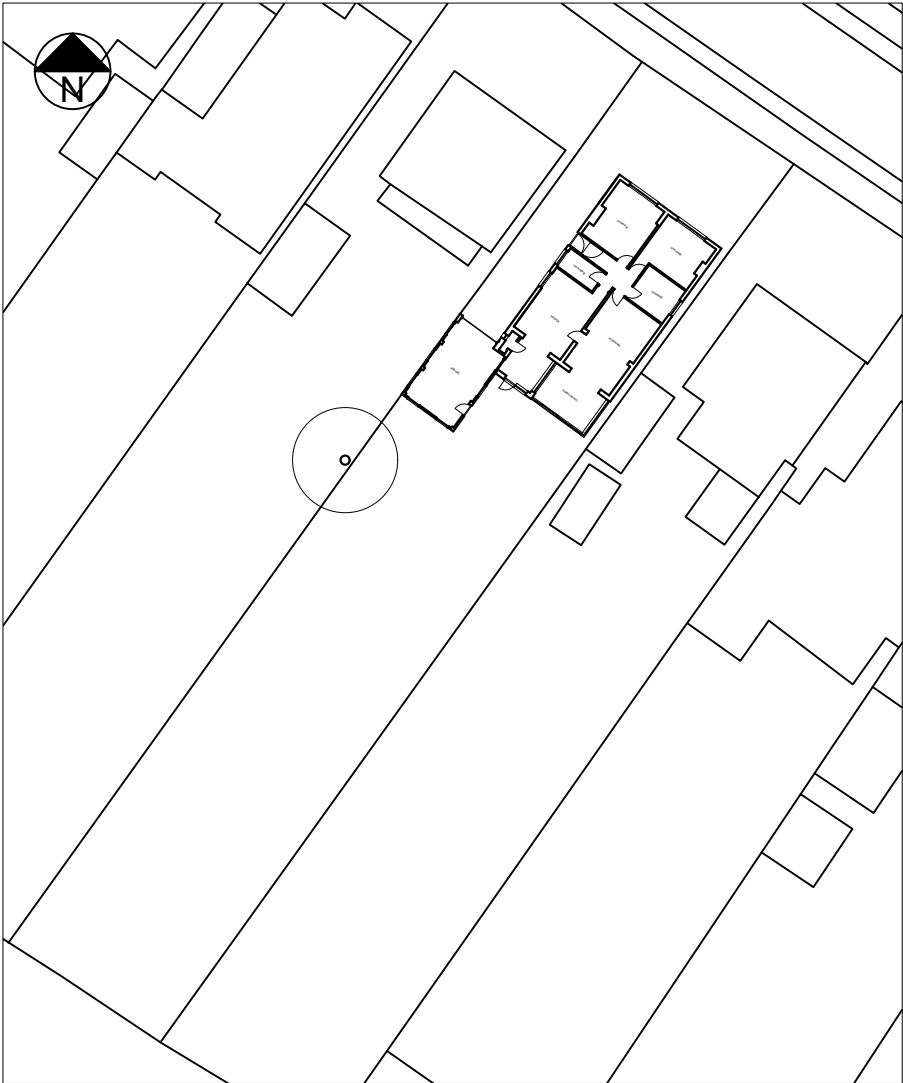

BLOCK PLAN (1:500)



LOCATION PLAN (1:1250)

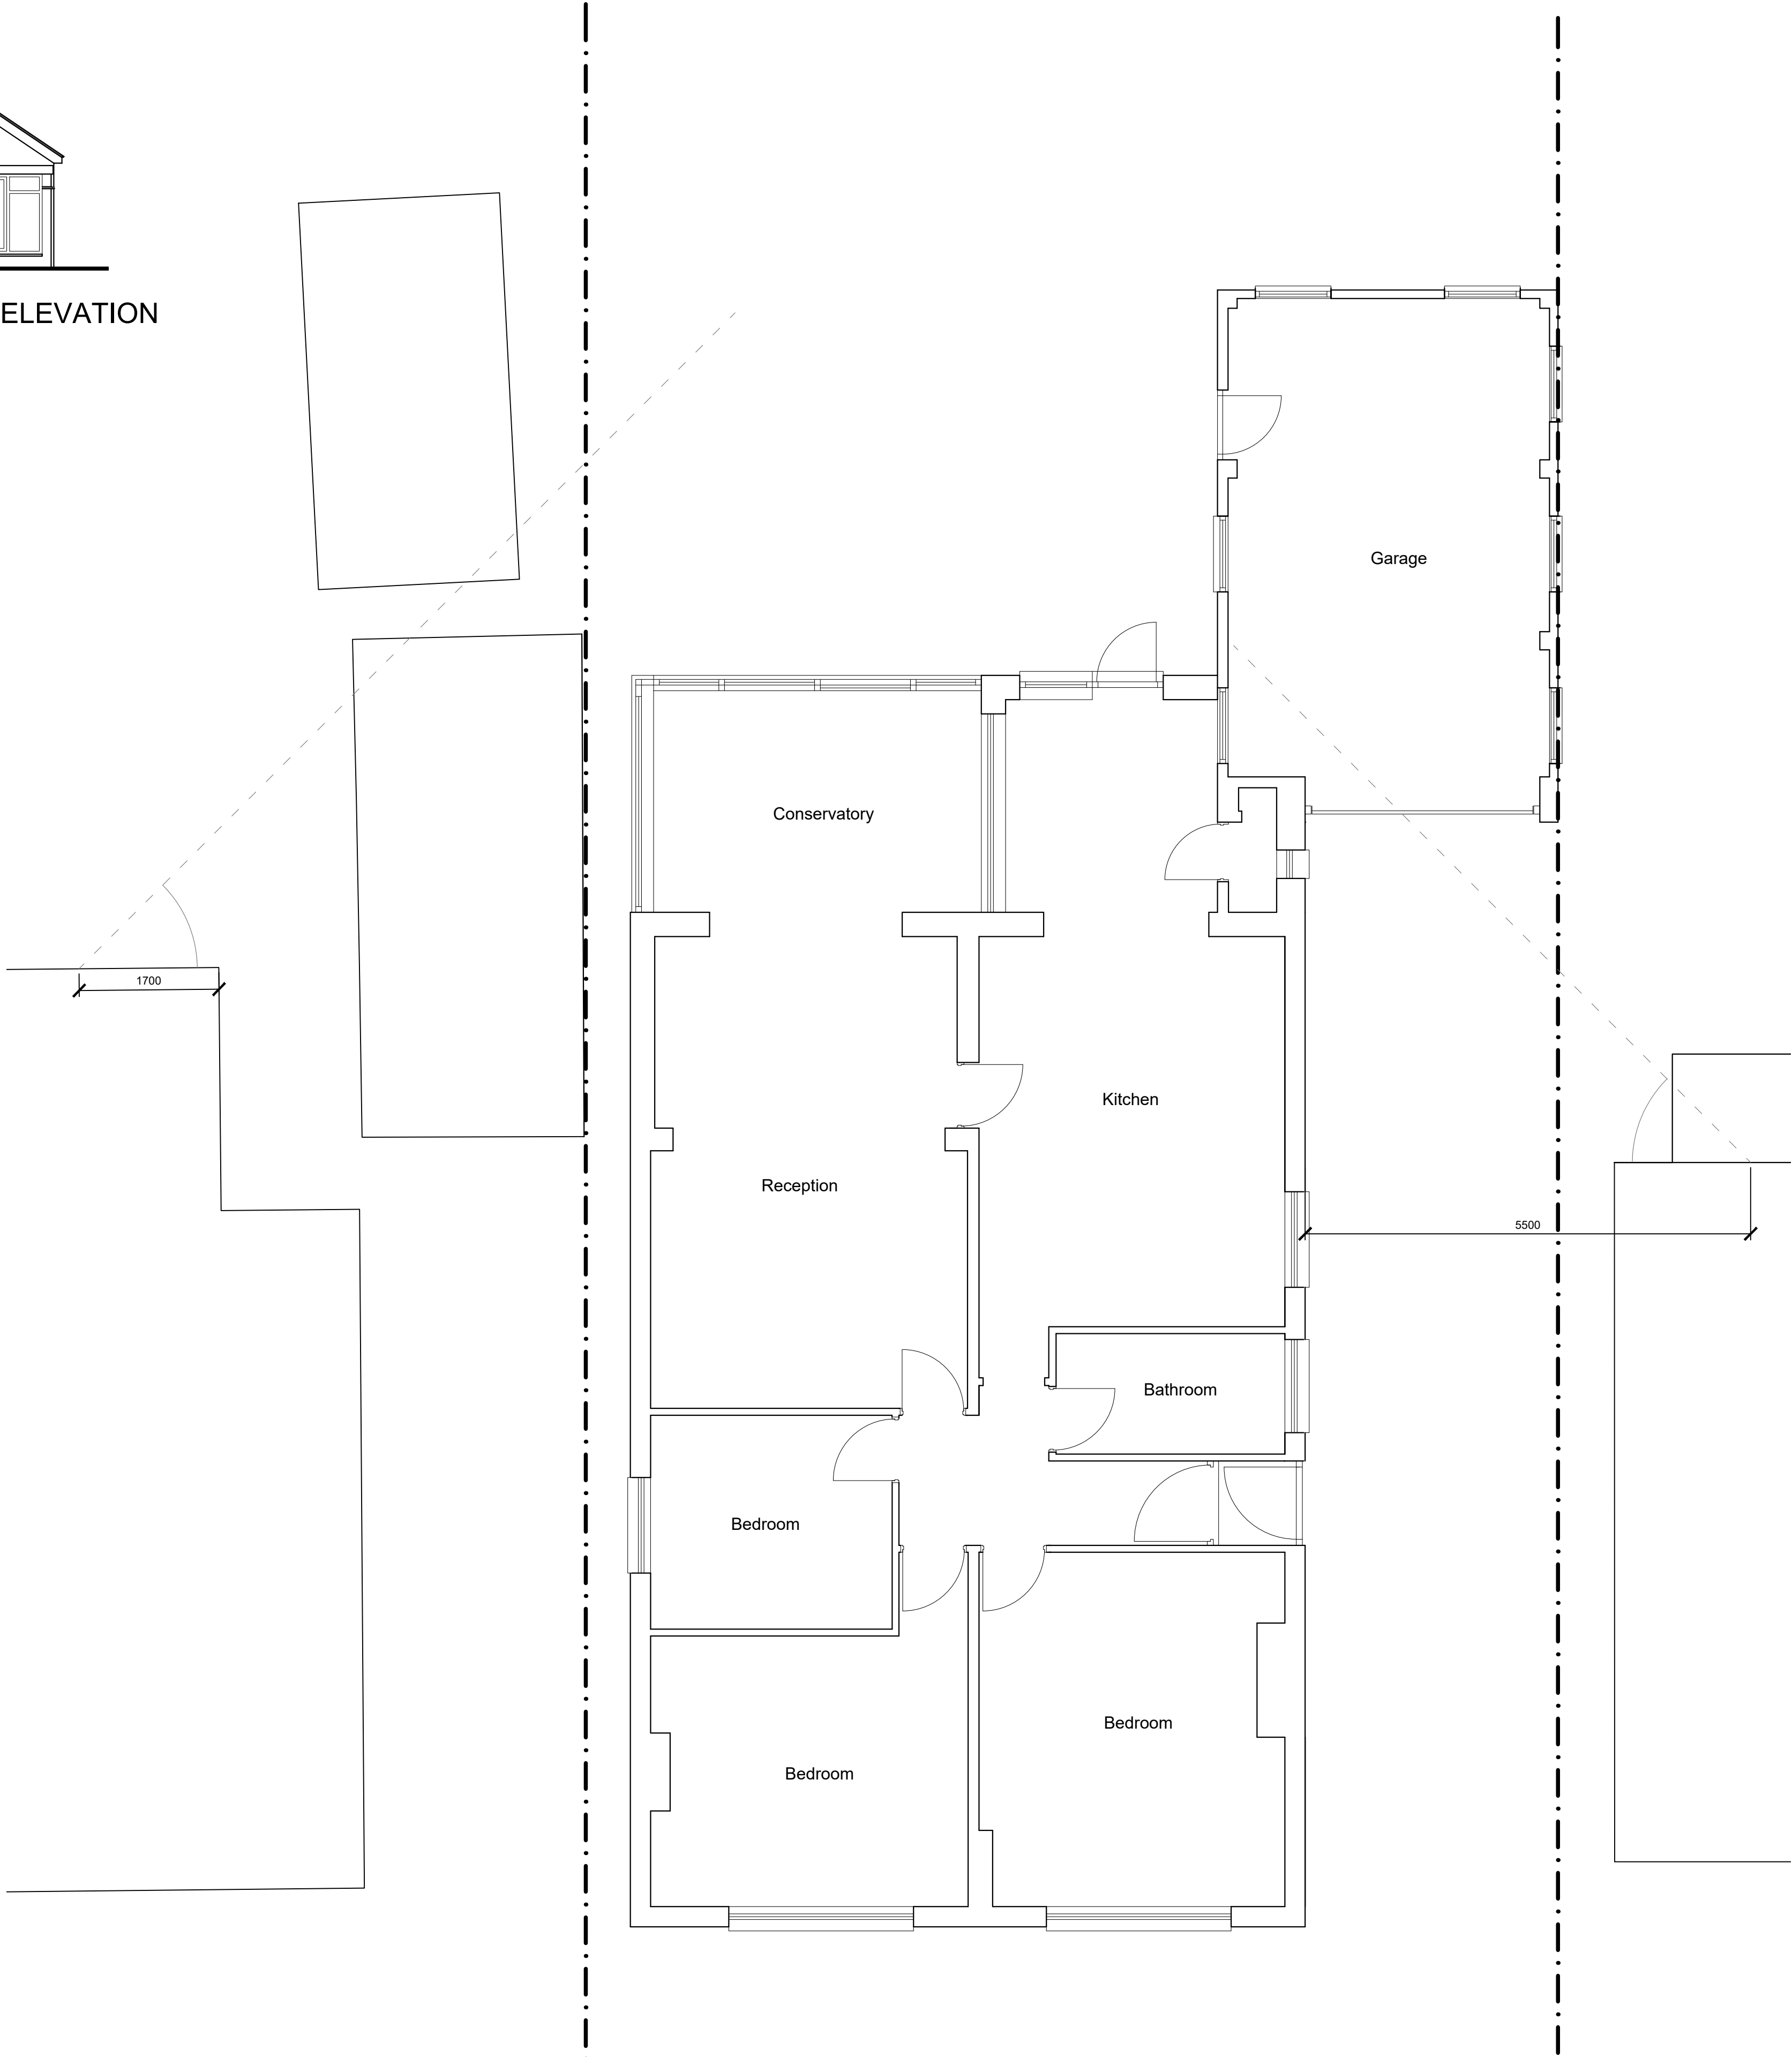

EXISTING GROUND FLOOR PLAN

Rev. A - 03.06.24 - 45 degree line corrected

T R Harris Design & Surveying Services
559 Rayners lane, Pinner, Middlesex HA5 5HP
www.trharrisdesign.co.uk Tel: 020 868 5048

PROJECT

67 Halford Road
Ickenham
UXBRIDGE
UB10 8QA


TITLE

Existing Plans & Elevations


0 5
SCALE BAR 1:50

0 5 10
SCALE BAR 1:100


SCALE	1:50 & 1:100 @ A1	DRAWING NO.
DATE	January 2024	24/67HR/01A

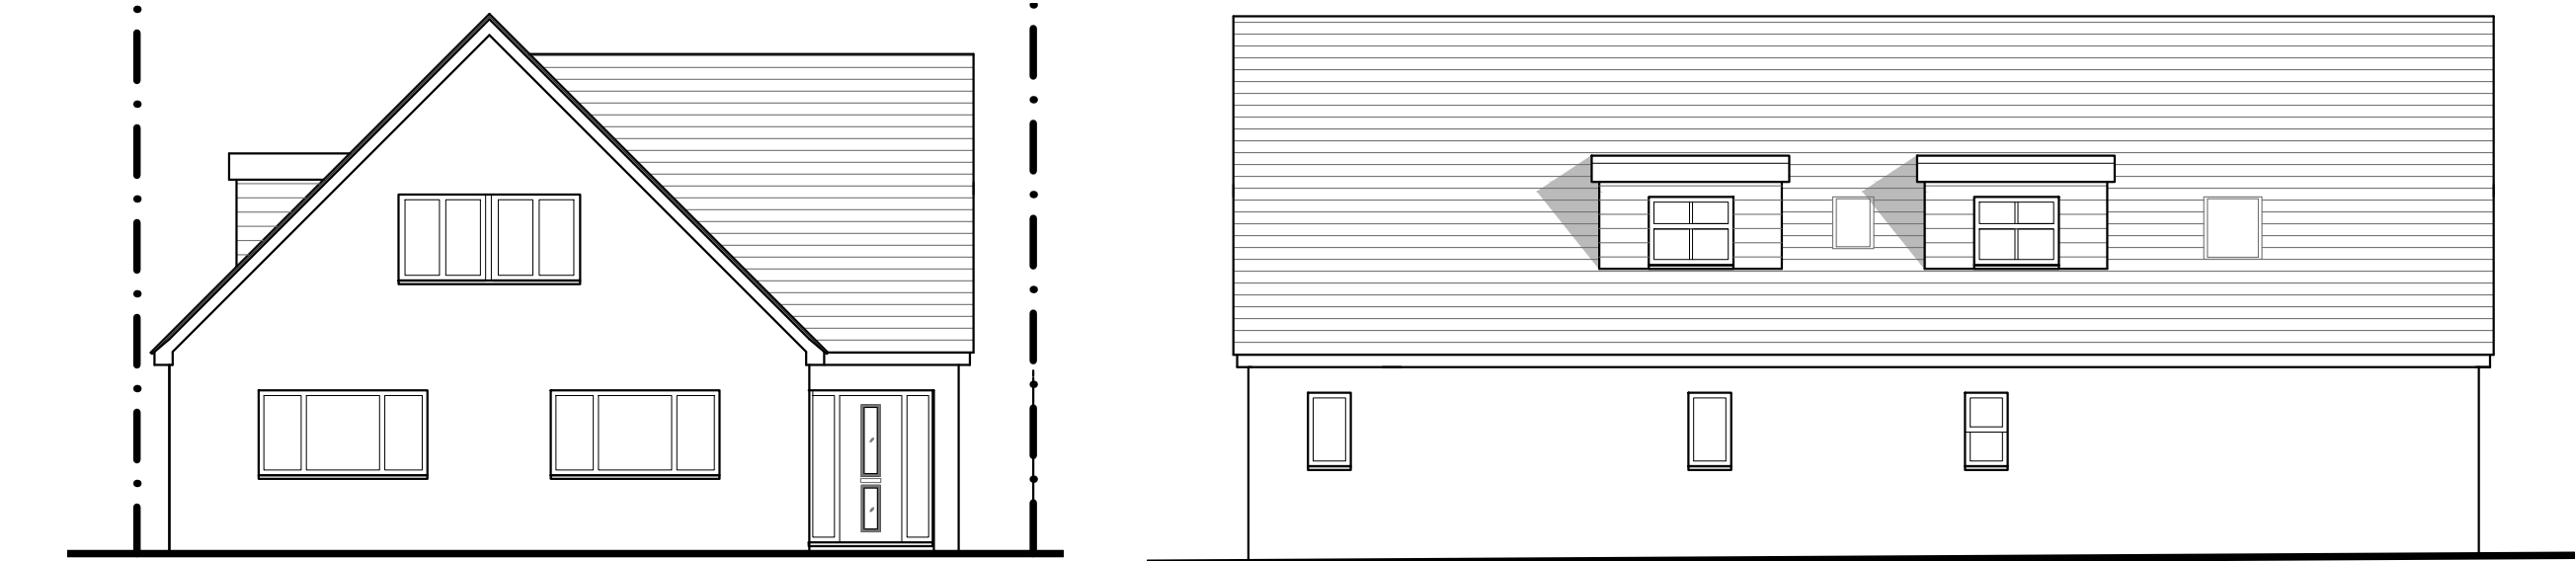


PROPOSED FRONT(NORTH EAST) ELEVATION PROPOSED REAR (SOUTH EAST) ELEVATION

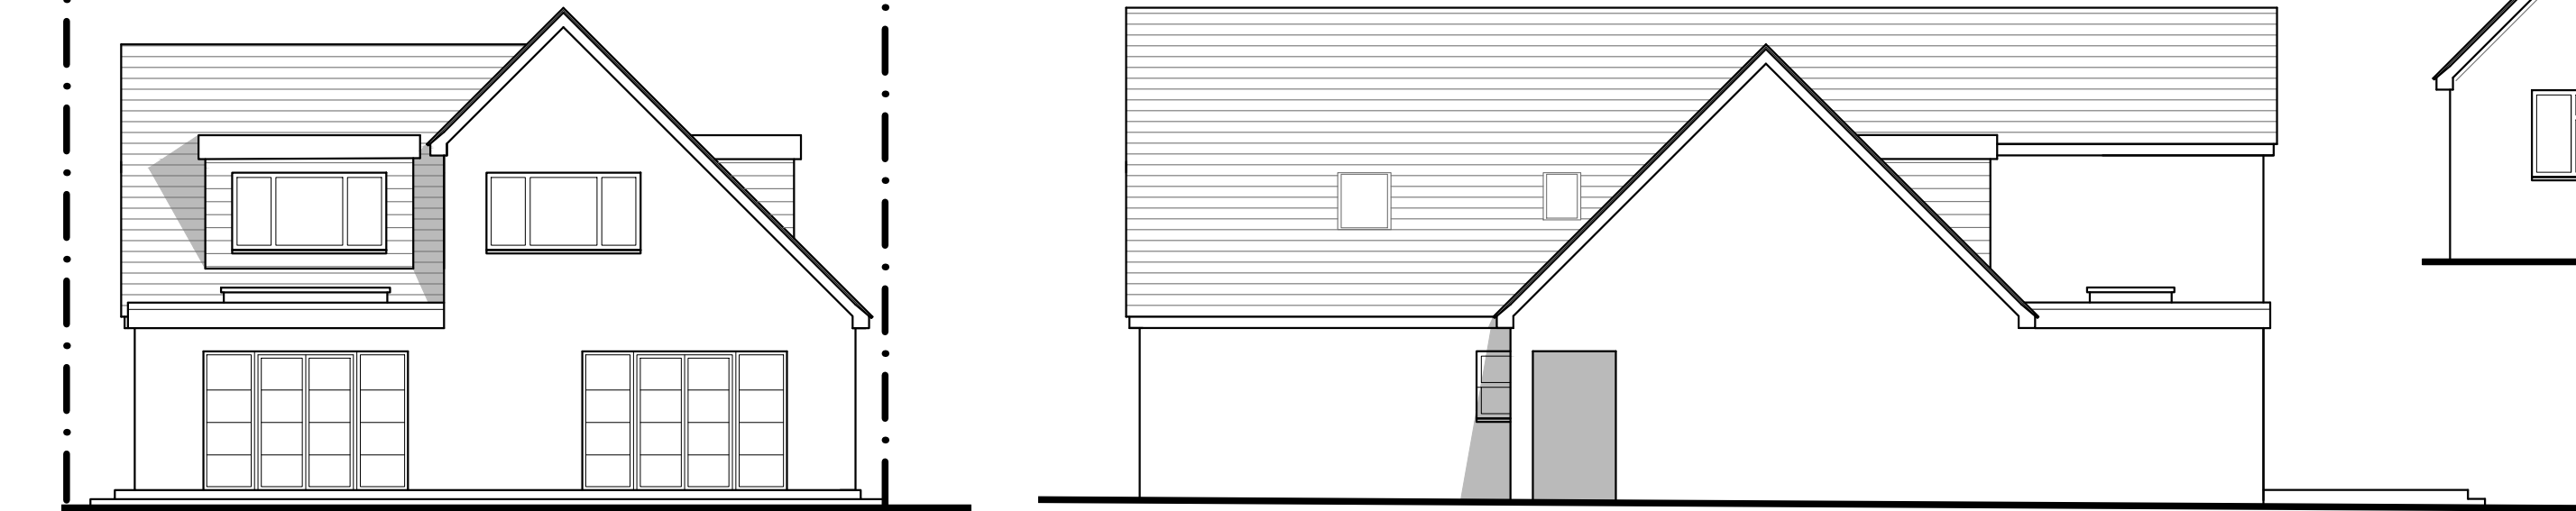


PROPOSED REAR (SOUTH WEST) ELEVATION PROPOSED REAR (NORTH WEST) ELEVATION

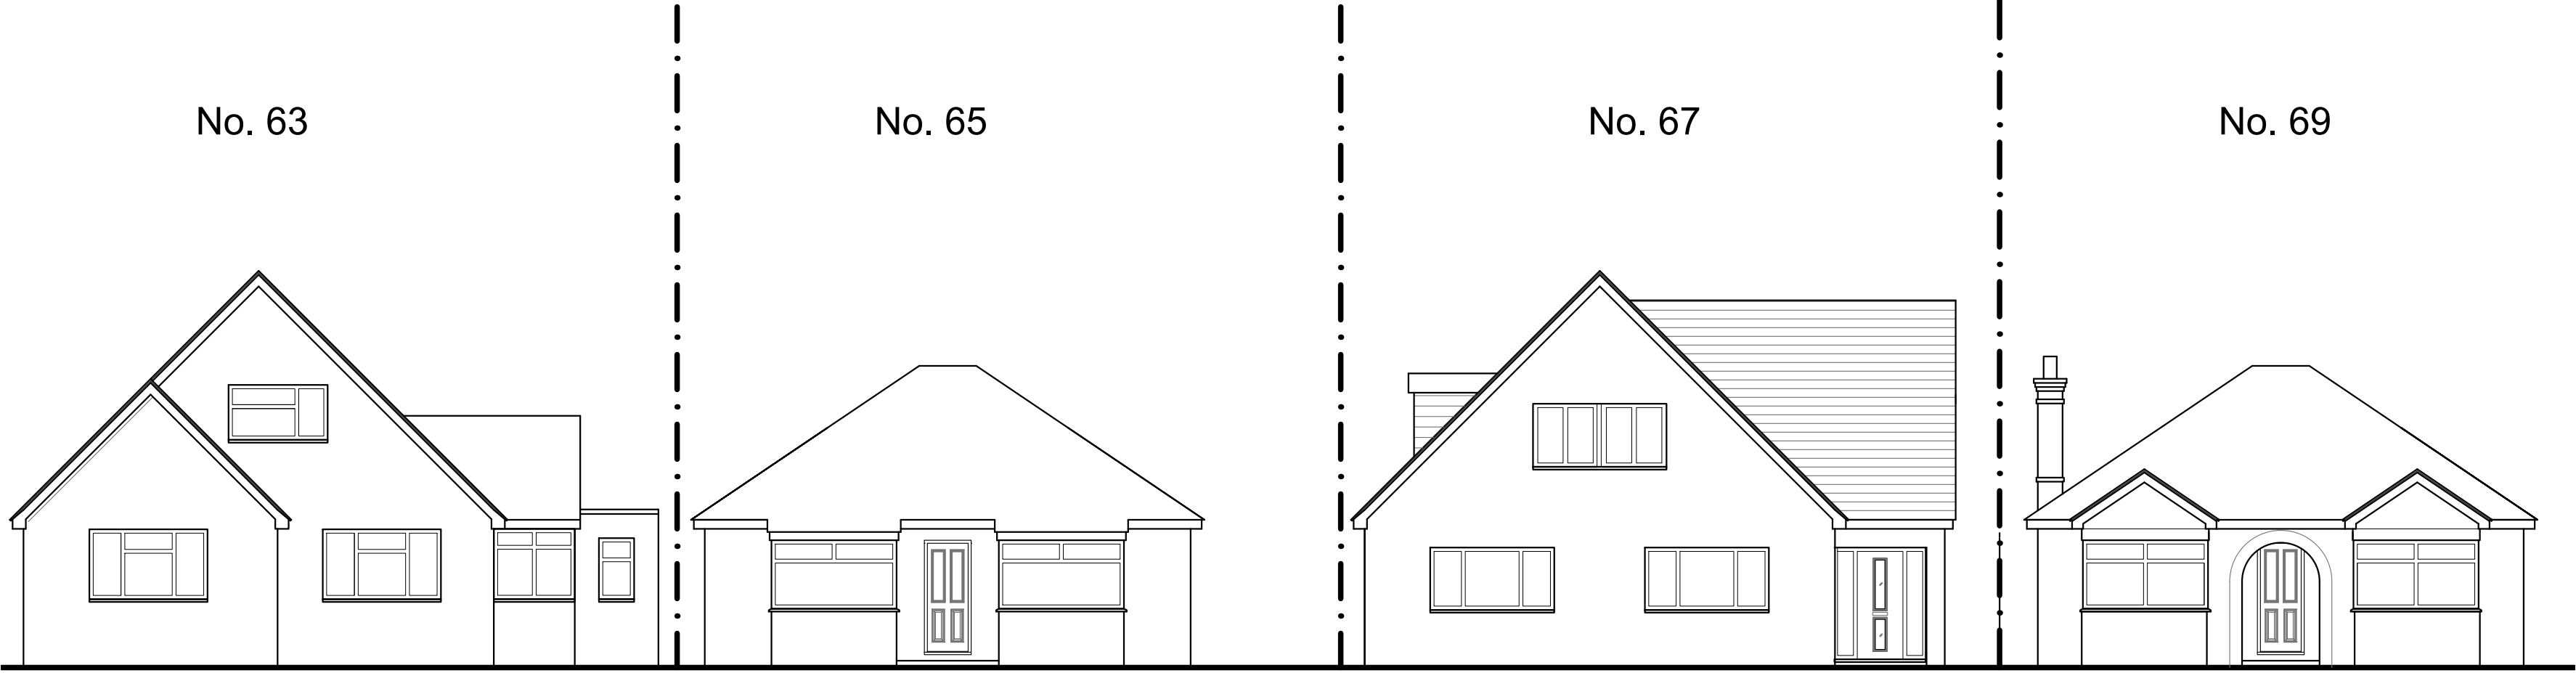


STREETVIEW

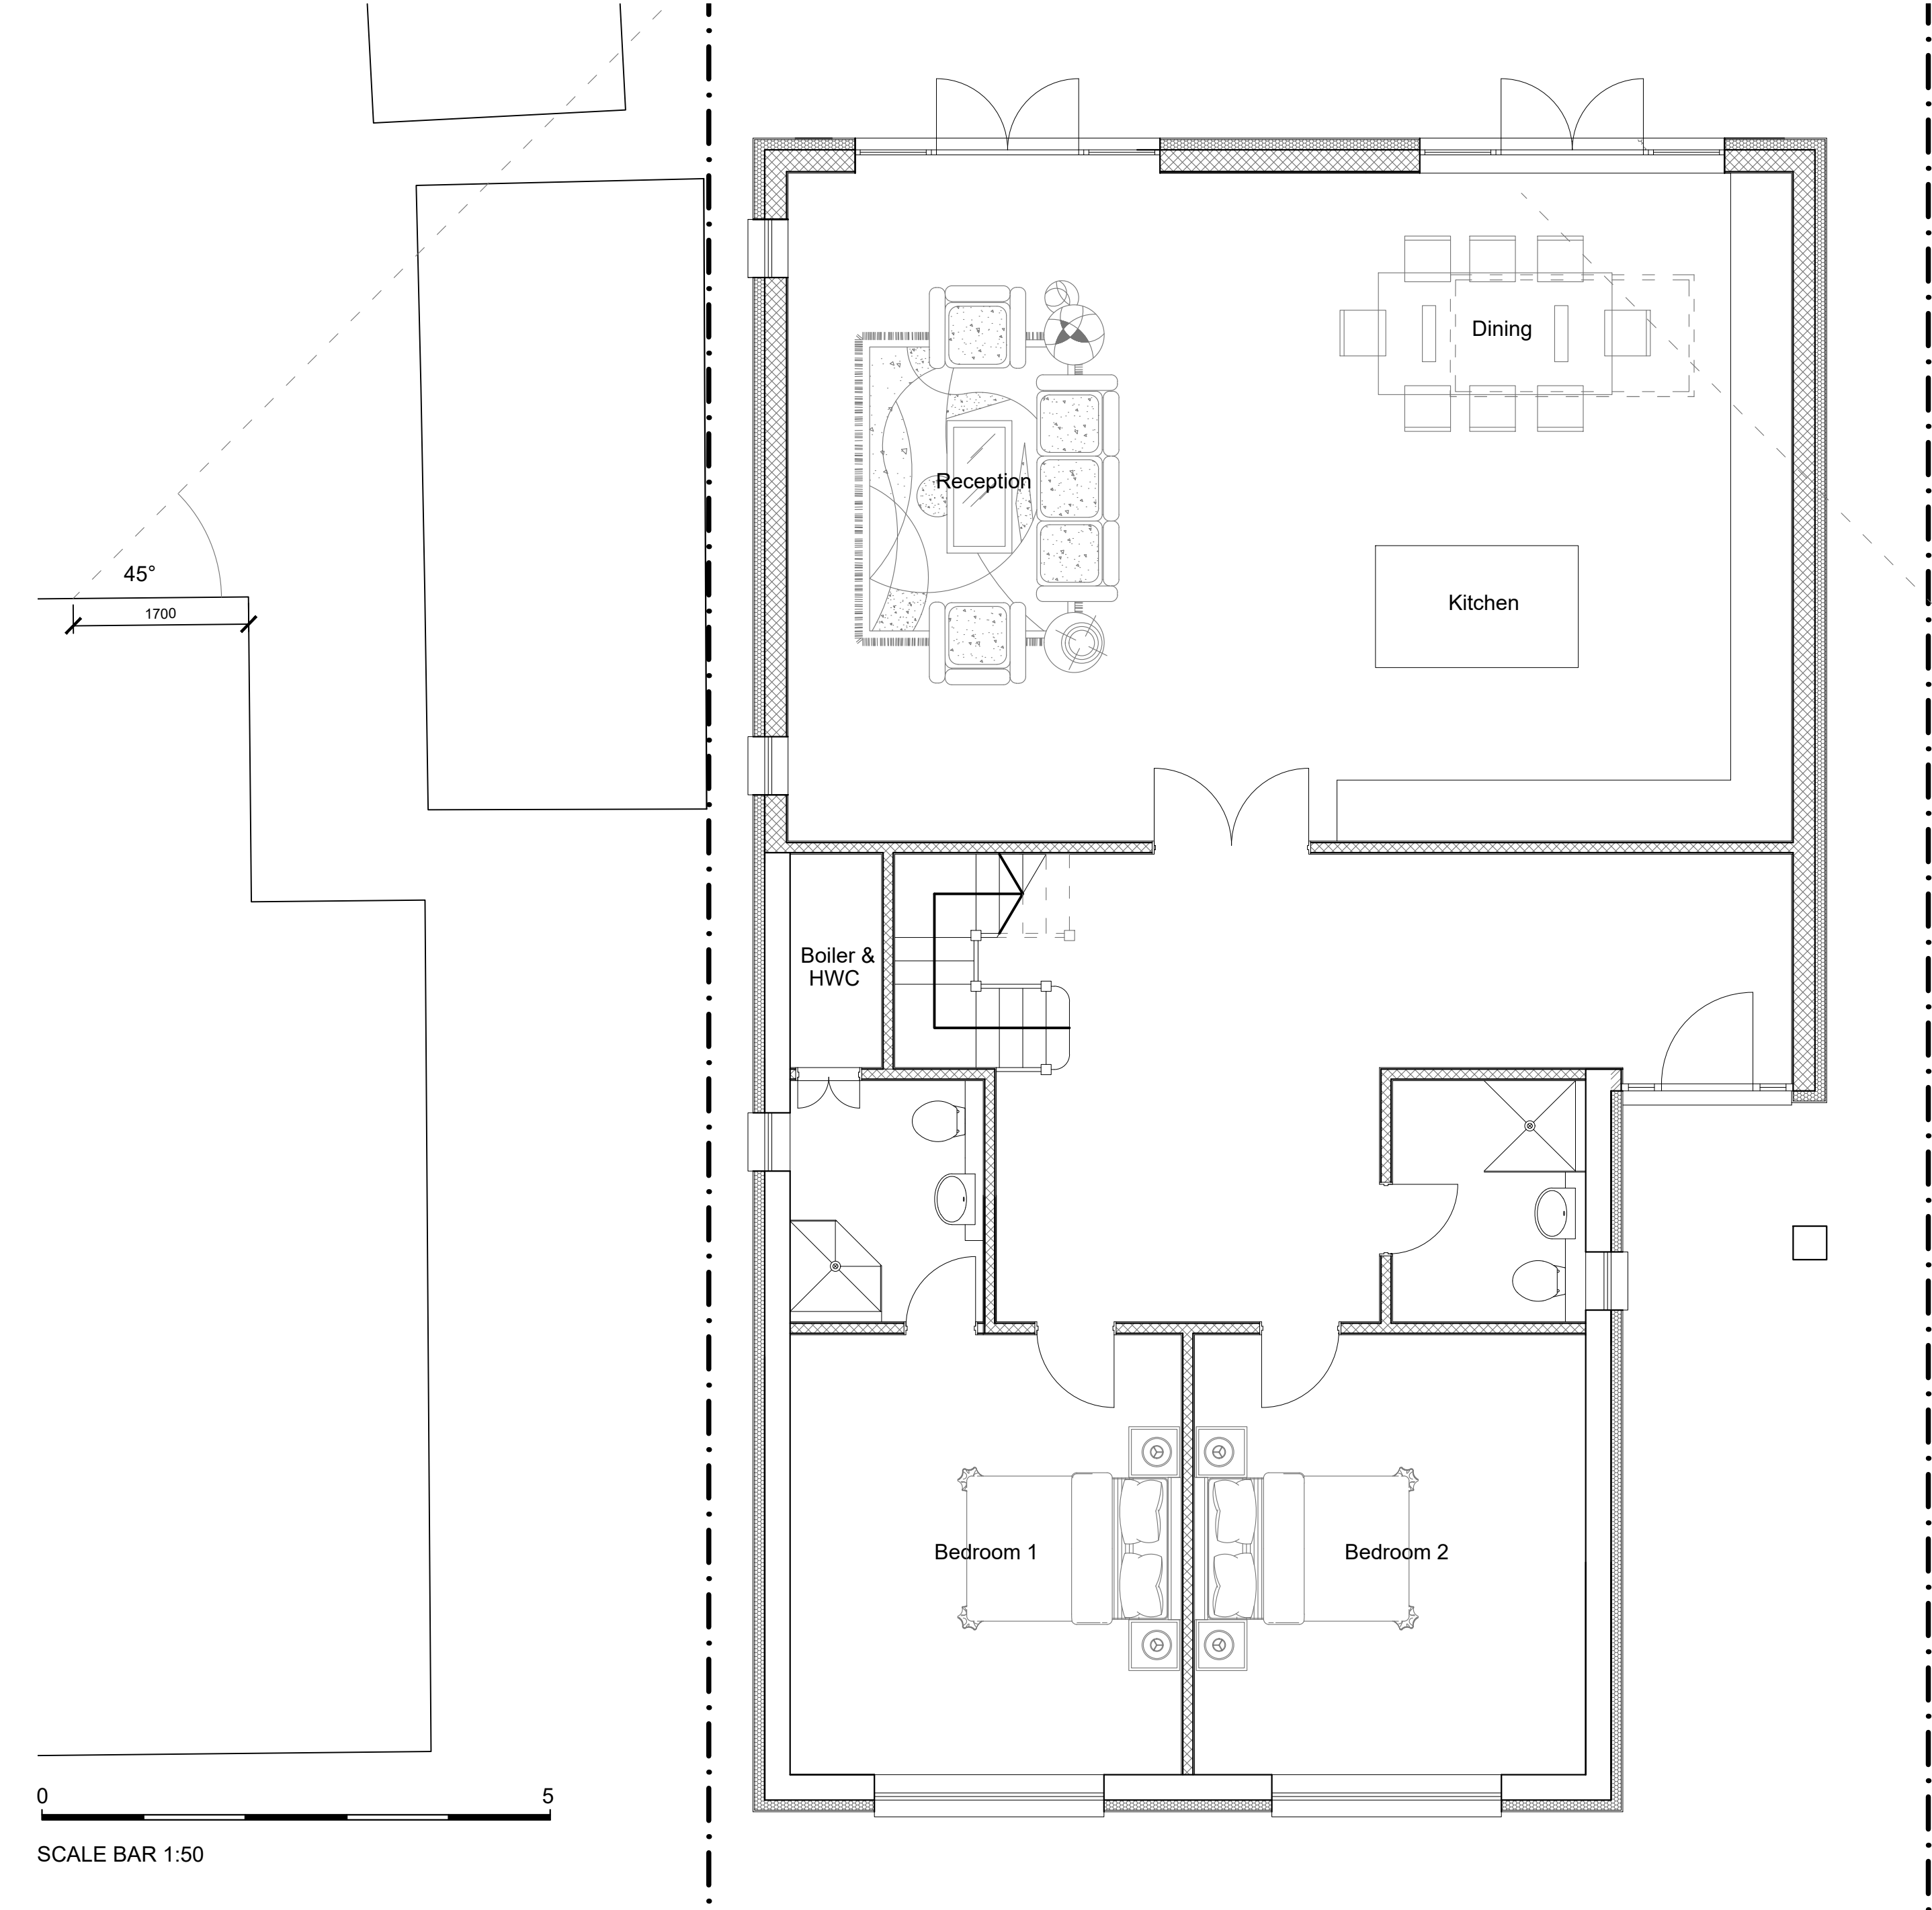

PROPOSED GROUND FLOOR PLAN

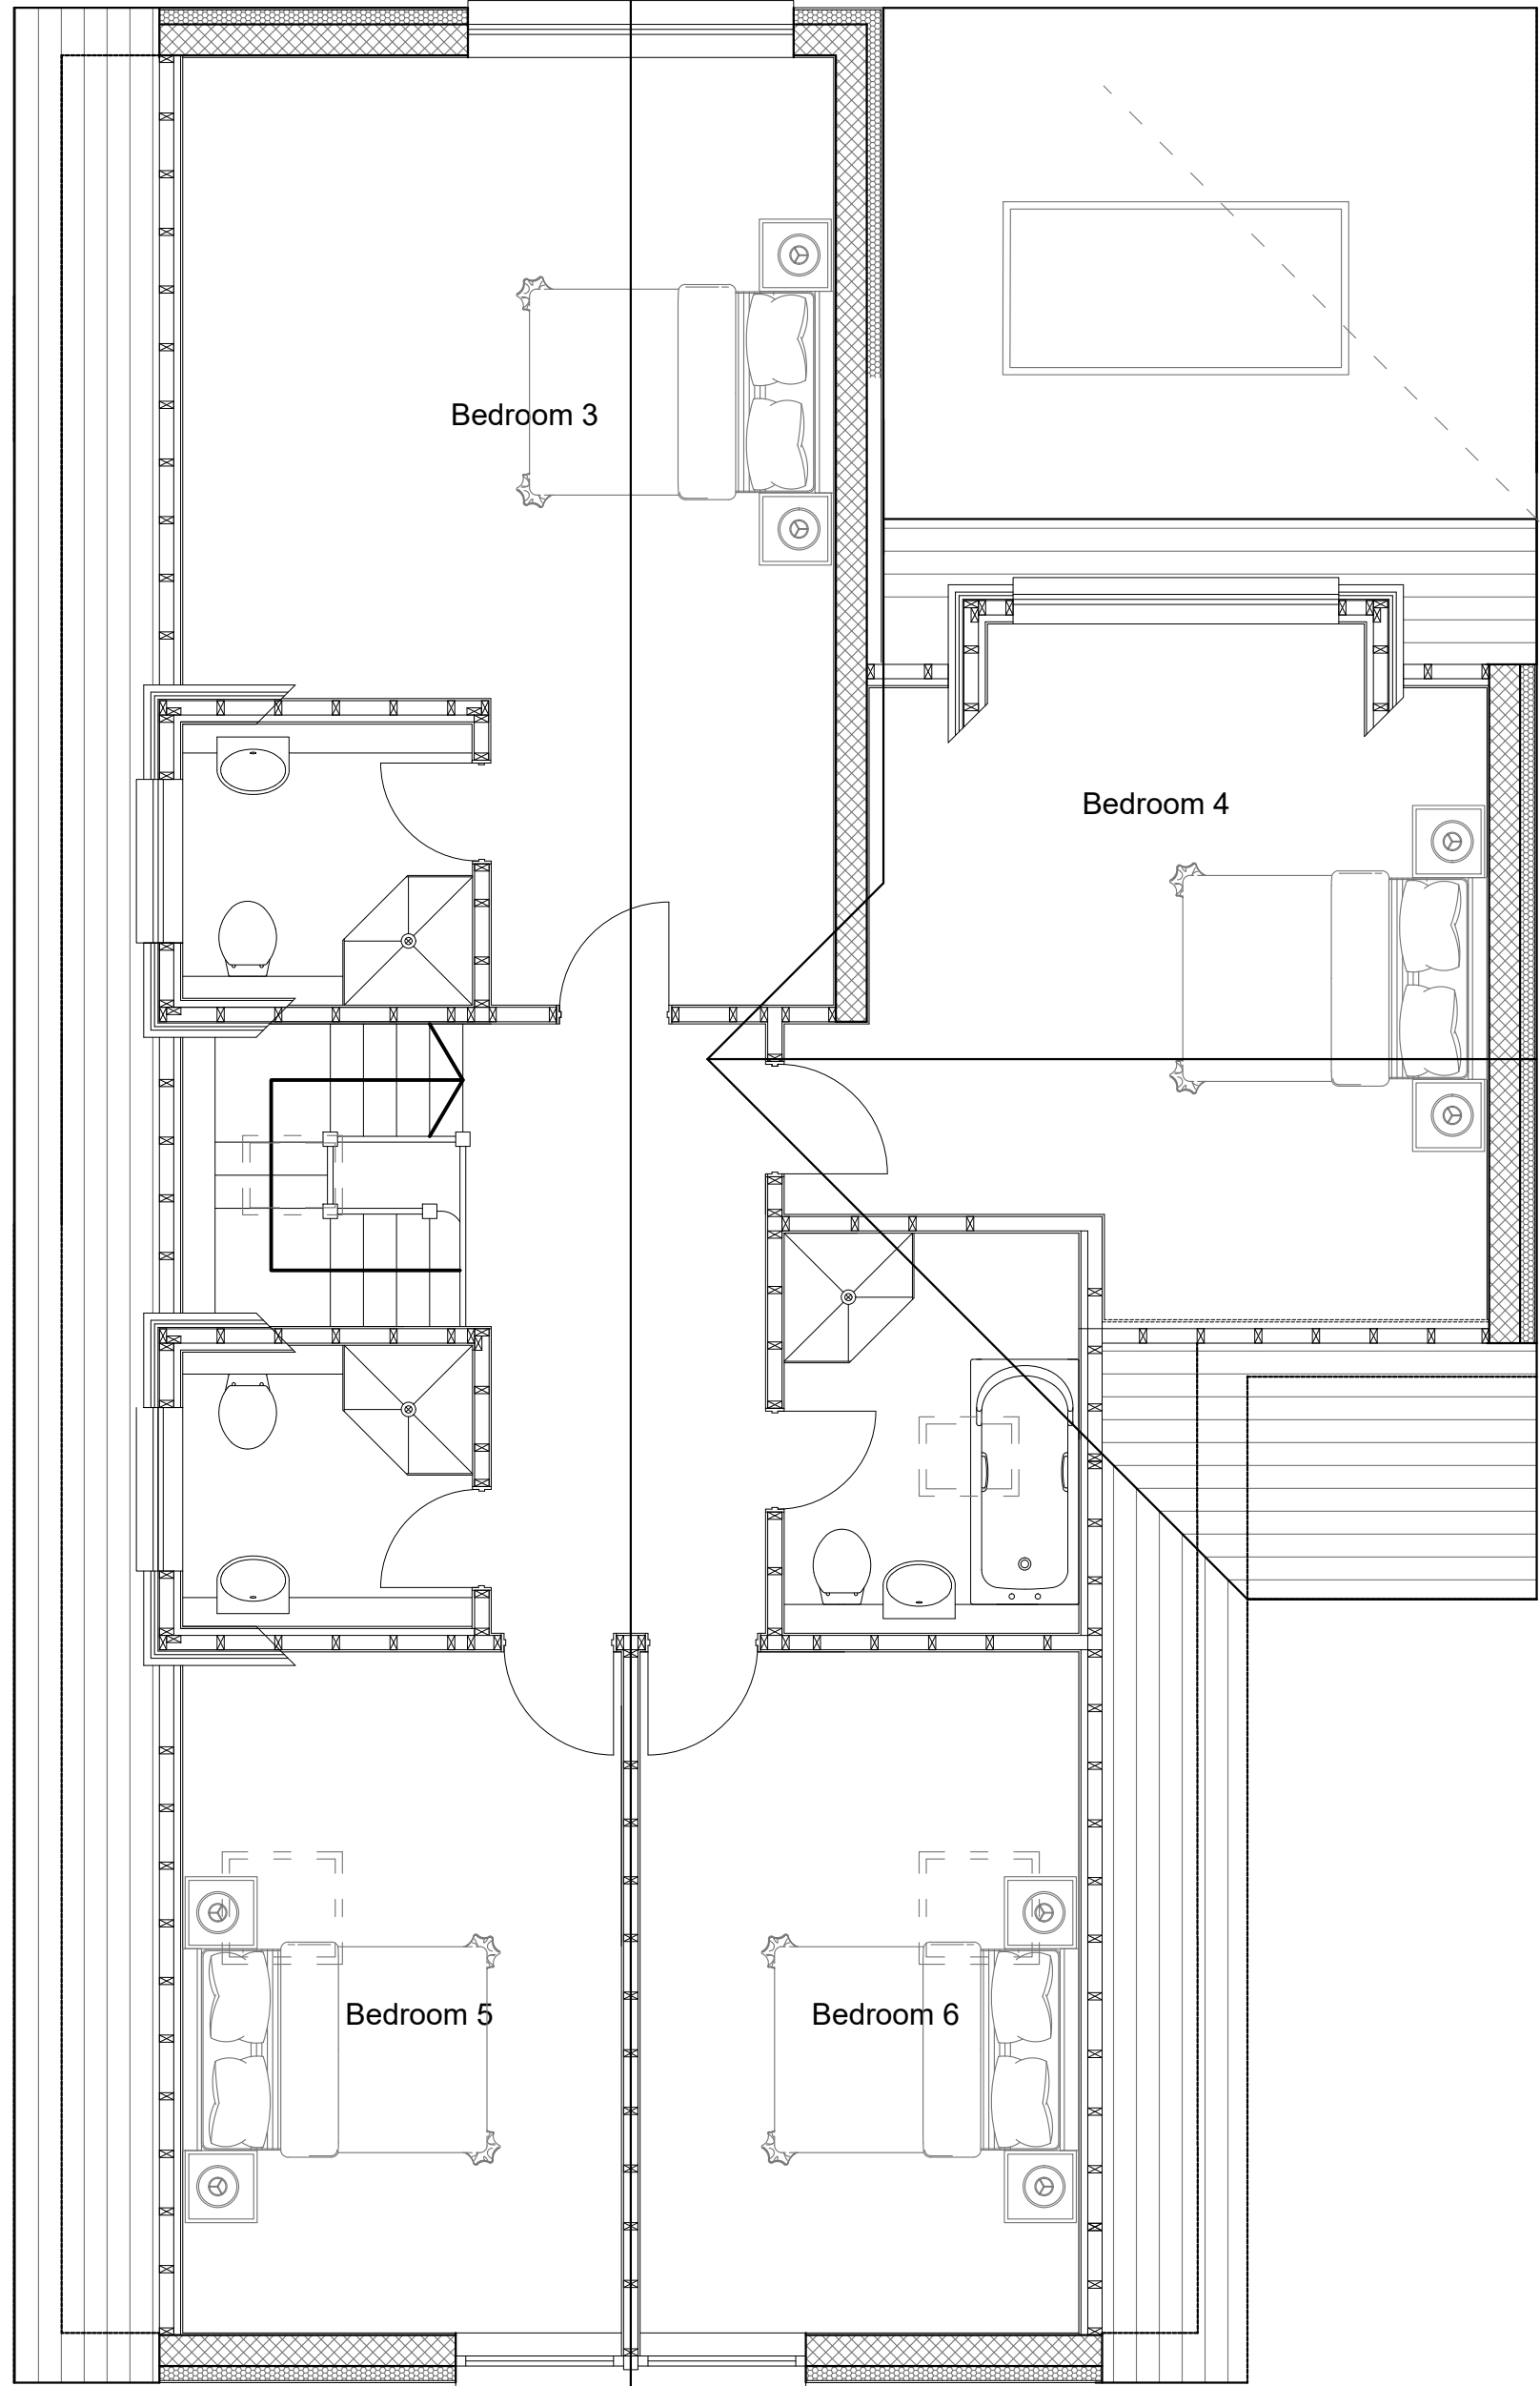

PROPOSED FIRST FLOOR PLAN

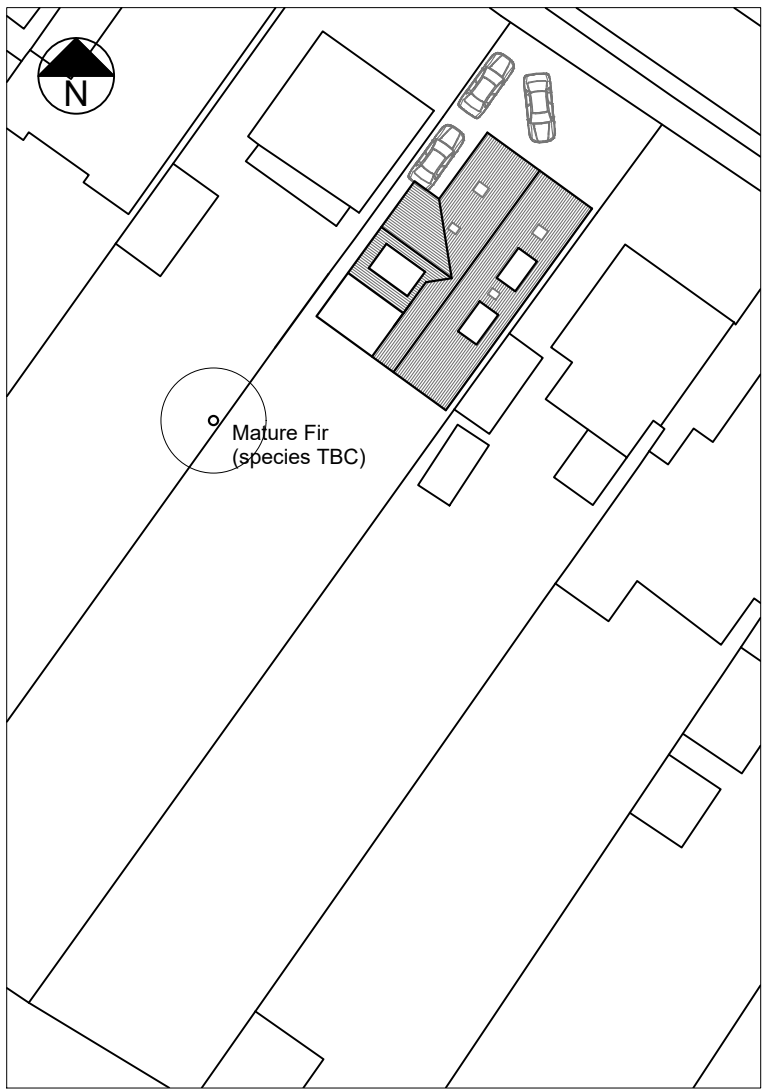

BLOCK PLAN (1:500)

Rev. A - 08.05.24 - Rear dormer reduced and front gable windows amended
Rev. B - 20.05.24 - 45 degree sight line altered
Rev. C - 03.06.24 - 45 degree sight line corrected and associated redesign

T R Harris Design & Surveying Services
559 Rayners lane, Pinner, Middlesex HA5 5HP
www.trharrisdesign.co.uk Tel: 020 868 5048

PROJECT

67 Halford Road
Ickenham
UXBRIDGE
UB10 8QA

TITLE

Proposed Plans & Elevations

SCALE	1:50 & 1:100 @ A1	DRAWING NO.
DATE	March 2024	24/67HR/02B