



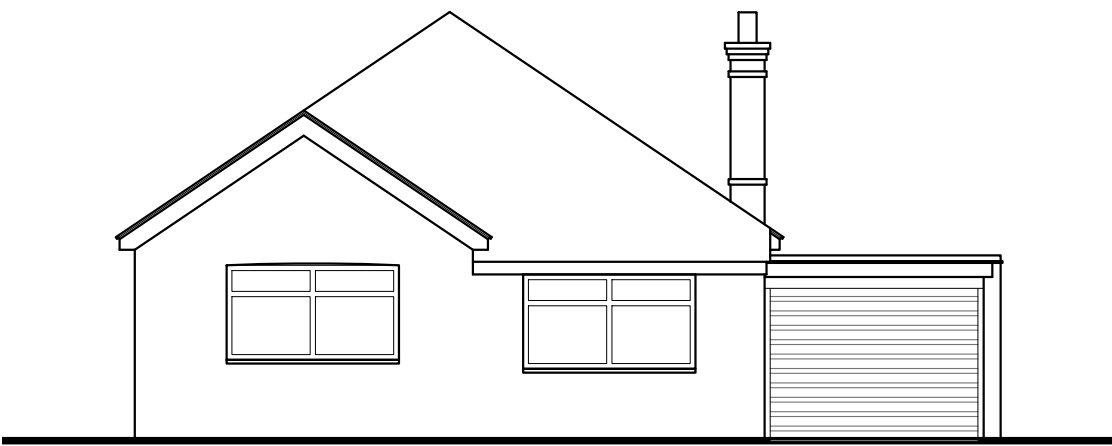


EXISTING FRONT(NORTH EAST) ELEVATION




EXISTING REAR (SOUTH WEST) ELEVATION

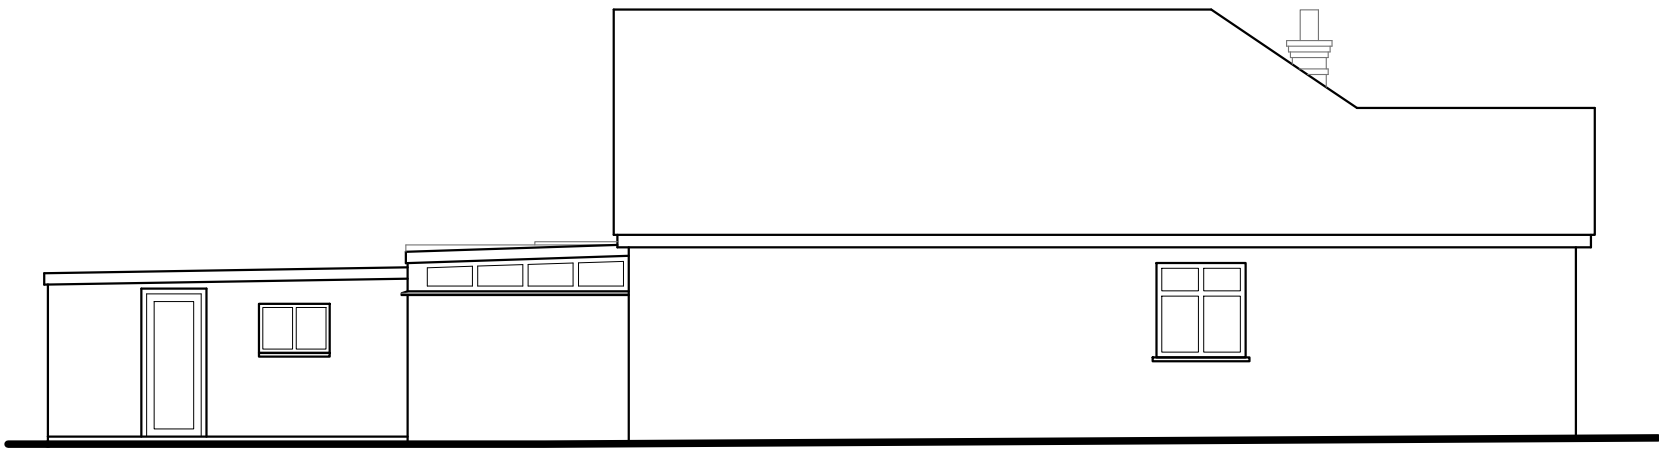

EXISTING SIDE (SOUTH EAST) ELEVATION

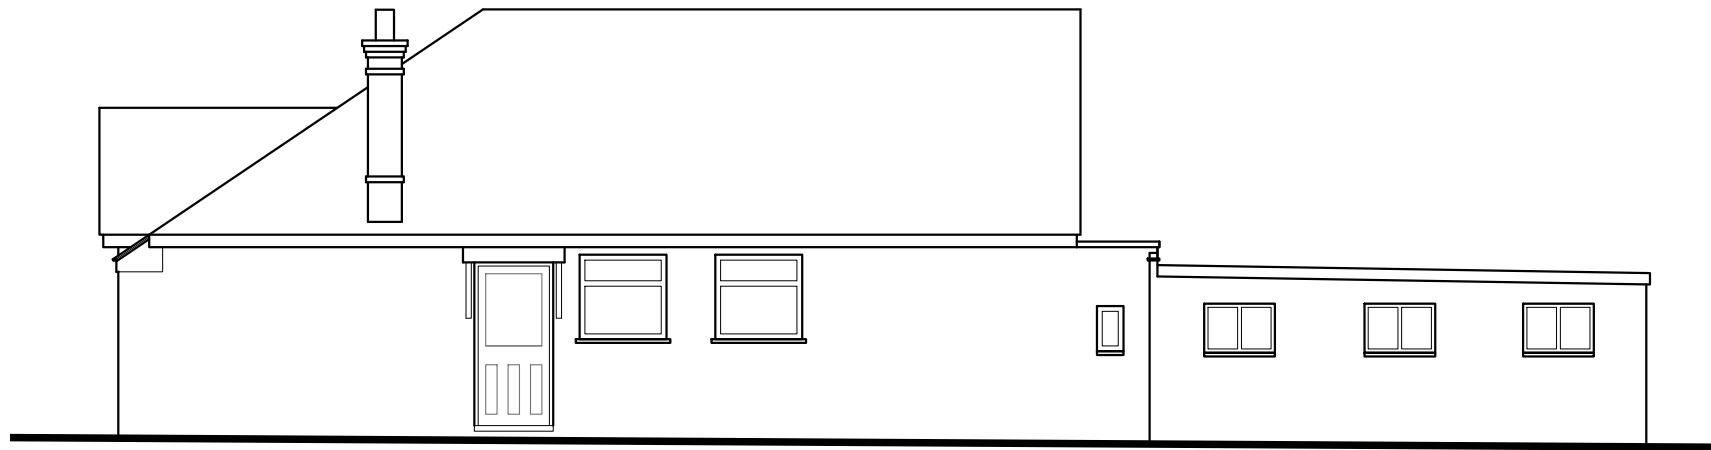



EXISTING SIDE (NORTH WEST) ELEVATION

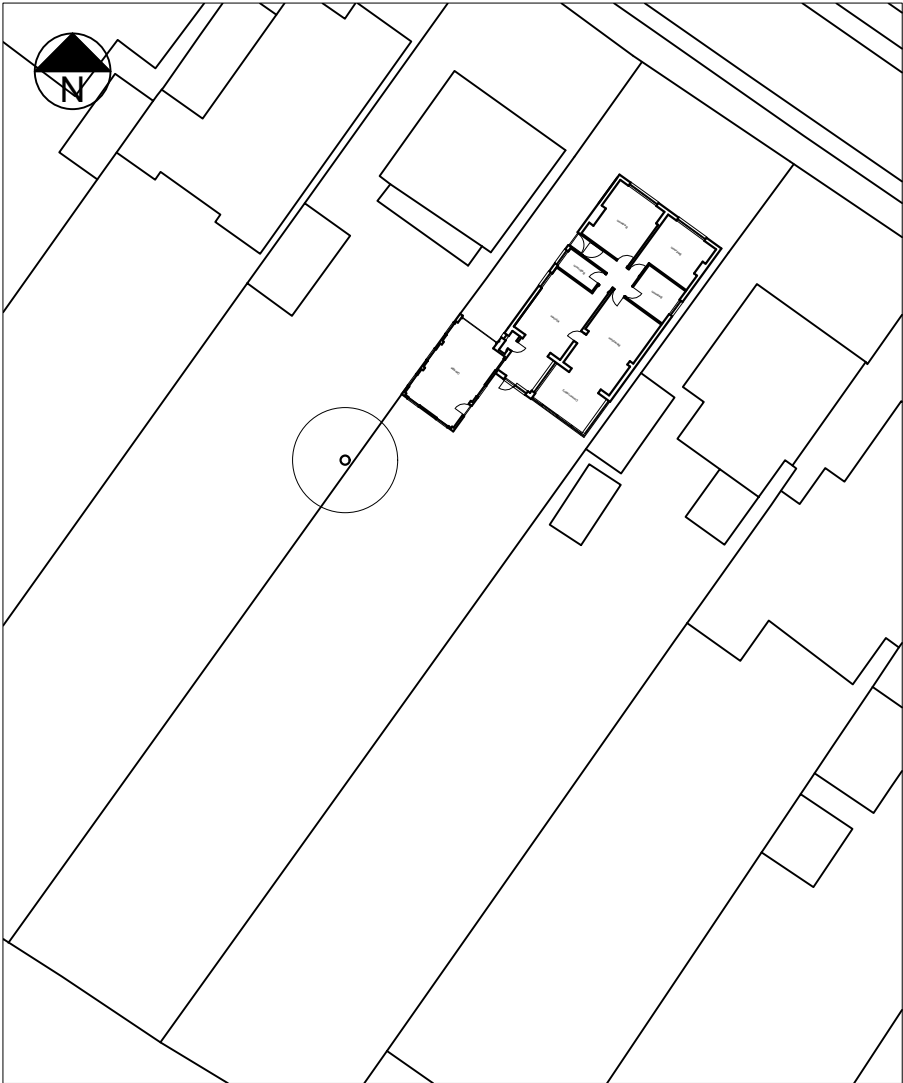

BLOCK PLAN (1:500)



LOCATION PLAN (1:1250)

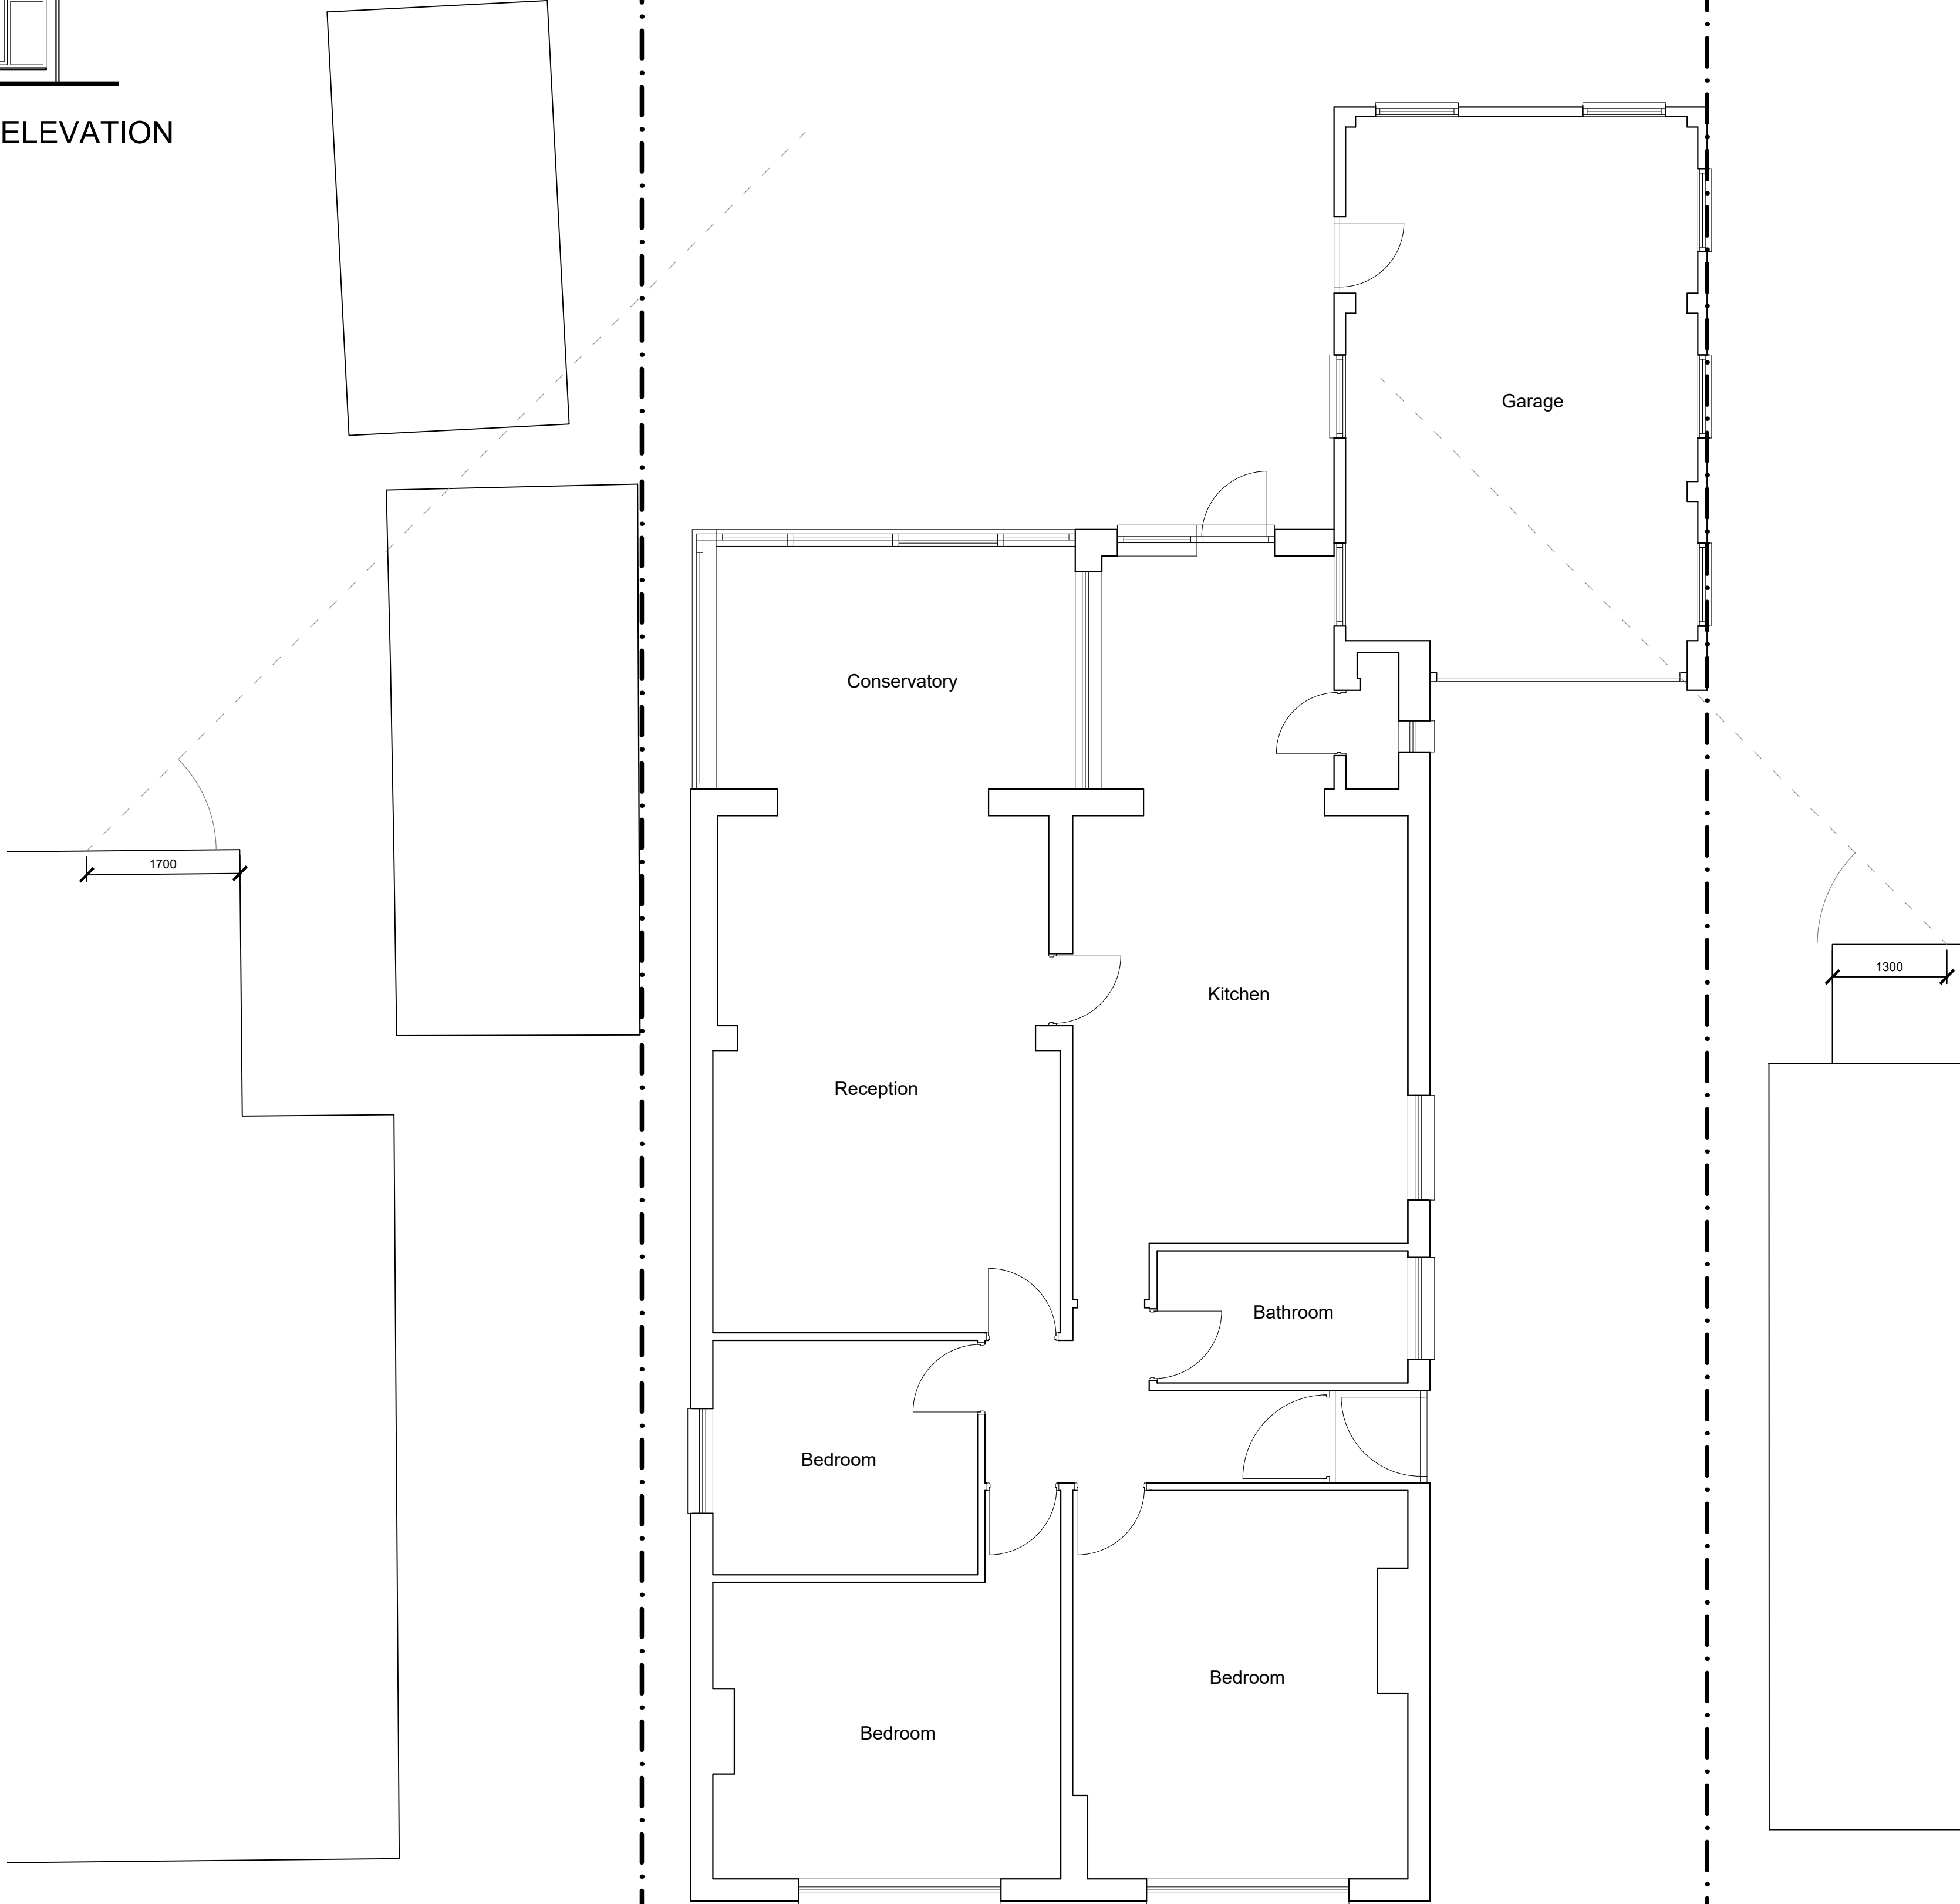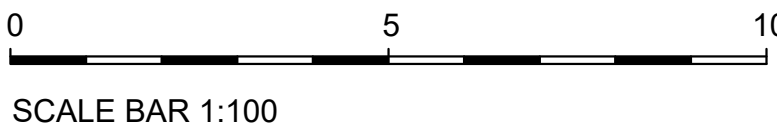

EXISTING GROUND FLOOR PLAN

T R Harris Design & Surveying Services
559 Rayners lane, Pinner, Middlesex HA5 5HP
www.trharrisdesign.co.uk Tel: 020 868 5048


PROJECT

67 Halford Road
Ickenham
UXBRIDGE
UB10 8QA

TITLE

Existing Plans & Elevations

SCALE	1:50 & 1:100 @ A1	DRAWING NO.
DATE	January 2024	24/67HR/01

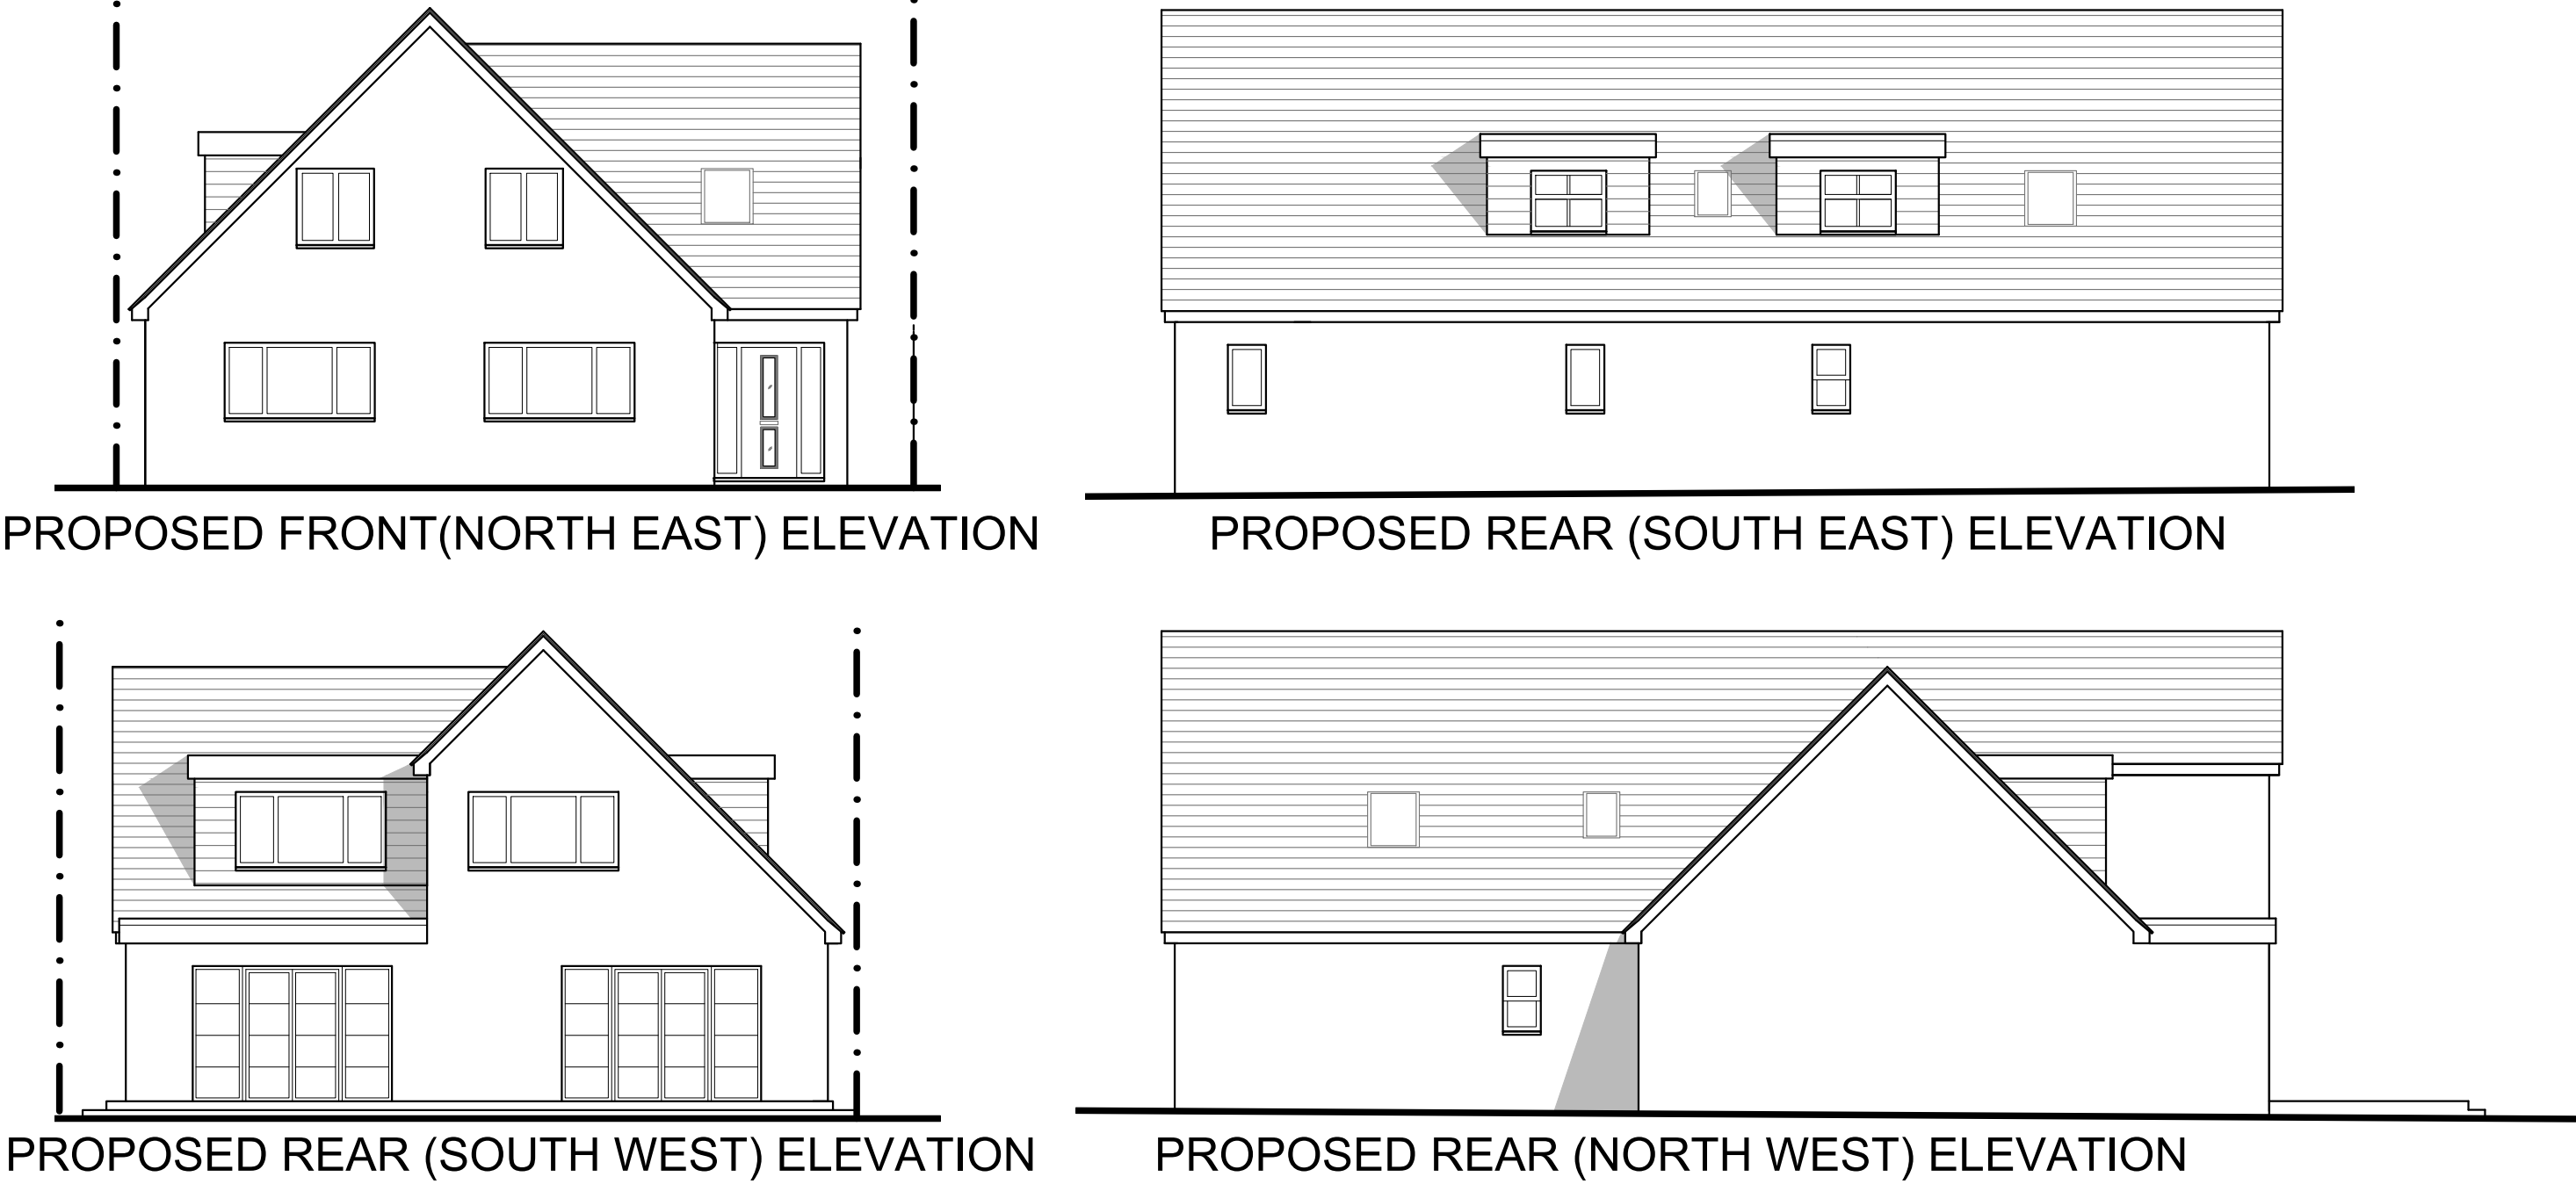

PROPOSED FRONT(NORTH EAST) ELEVATION


PROPOSED REAR (SOUTH EAST) ELEVATION

PROPOSED REAR (SOUTH WEST) ELEVATION


PROPOSED REAR (NORTH WEST) ELEVATION




STREETVIEW

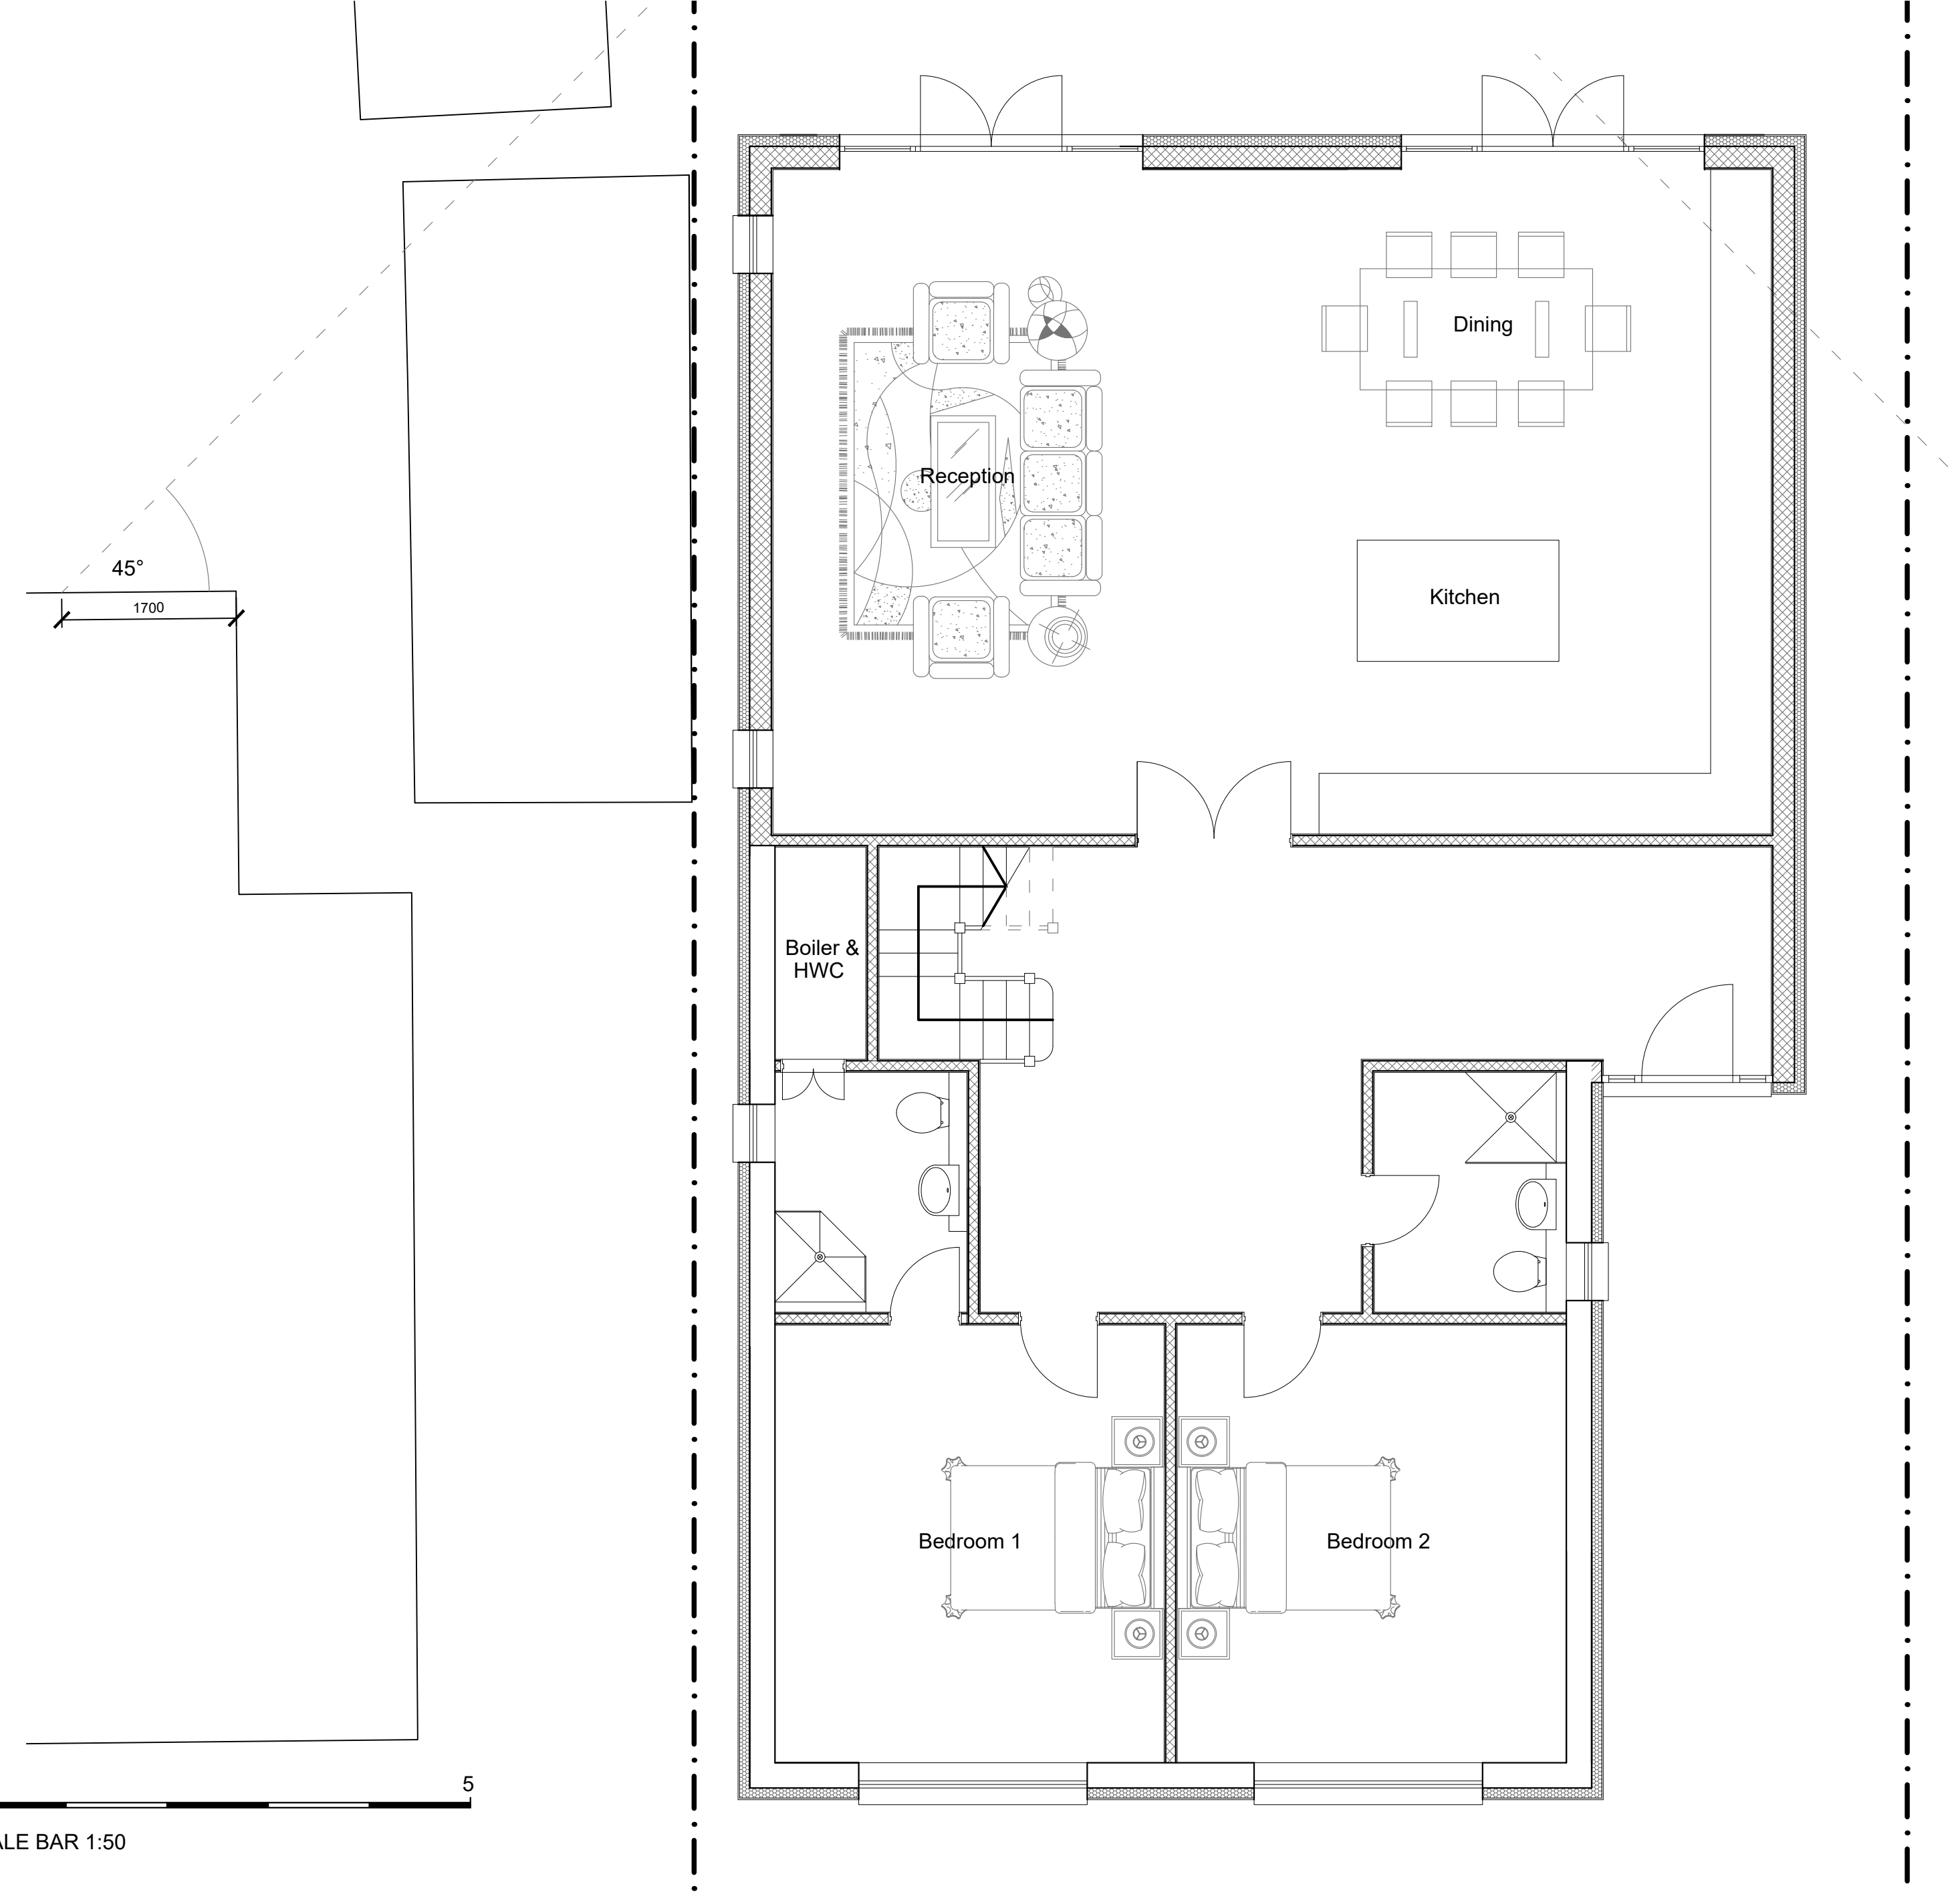

PROPOSED GROUND FLOOR PLAN

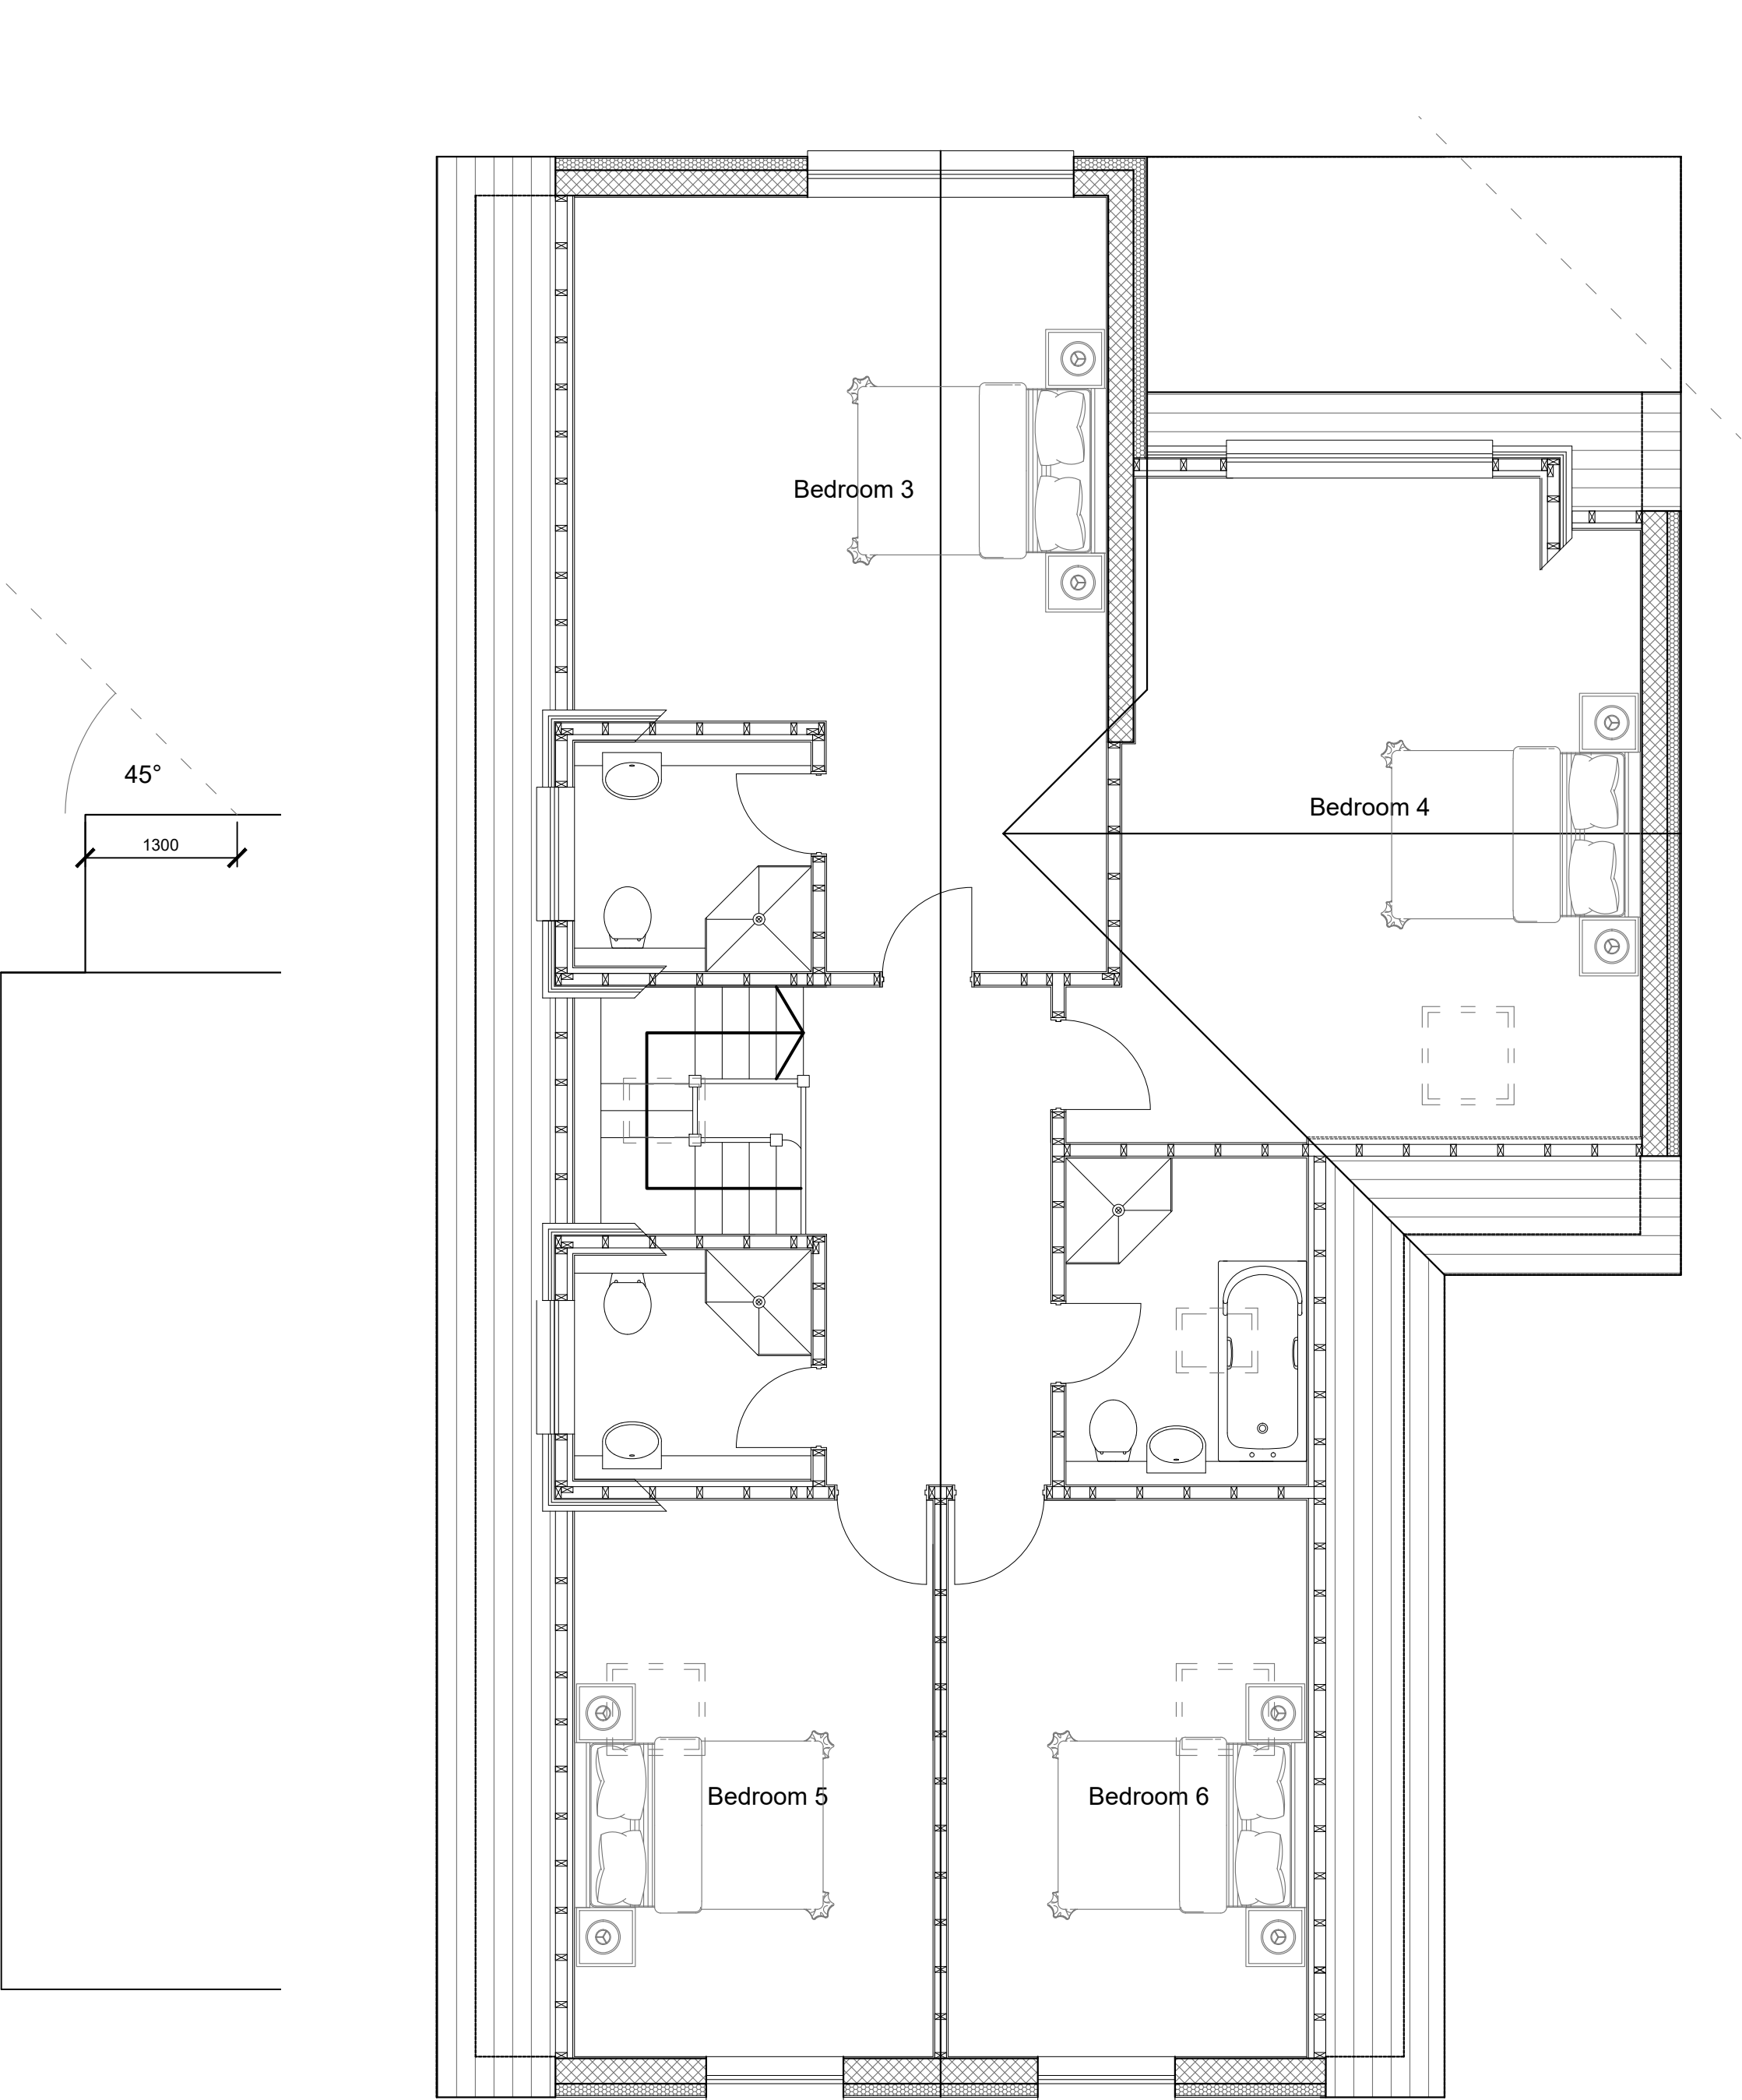

PROPOSED FIRST FLOOR PLAN

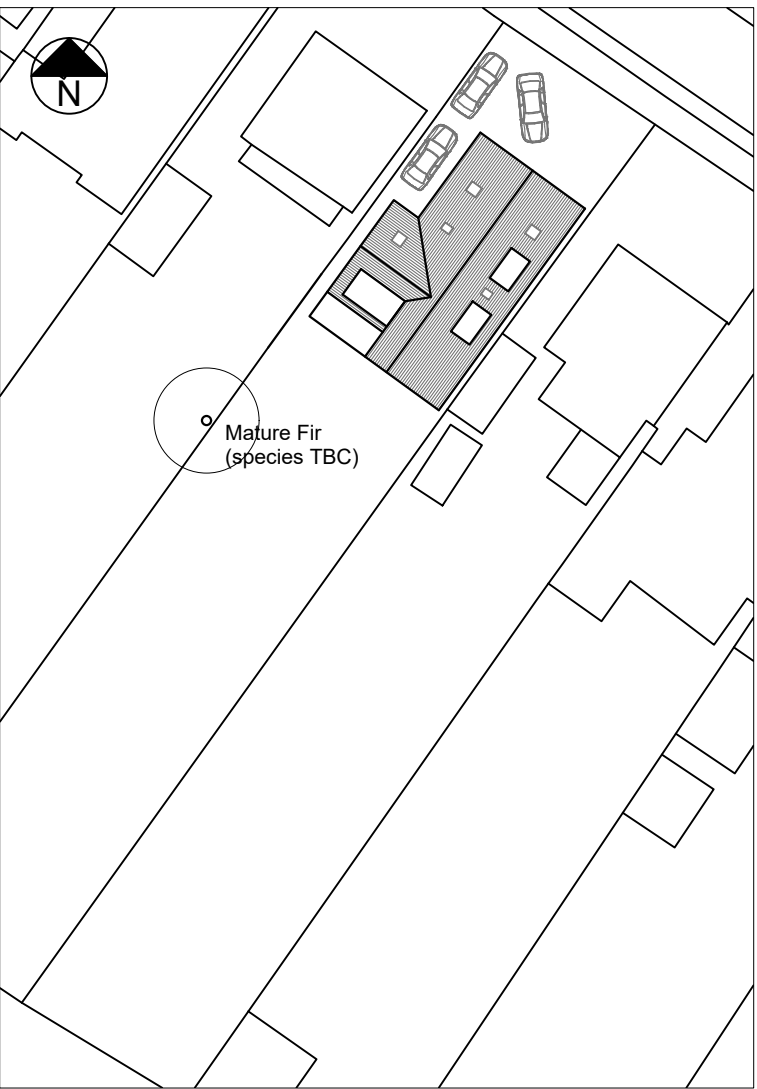

BLOCK PLAN (1:500)

T R Harris Design & Surveying Services
559 Rayners lane, Pinner, Middlesex HA5 5HP
www.trharrisdesign.co.uk Tel: 020 868 5048

PROJECT

67 Halford Road
Ickenham
UXBRIDGE
UB10 8QA

TITLE

Proposed Plans & Elevations

SCALE	1:50 & 1:100 @ A1	DRAWING NO.
DATE	March 2024	24/67HR/02