

Boundary Line



LEGEND

Existing wall

Existing wall to be demolished

Proposed wall - External

Proposed wall - Internal



R xx Doors and windows to be removed

RR xx Doors and windows to be removed and replaced

N-xx Proposed doors and windows

Demolished roof line

Proposed roof

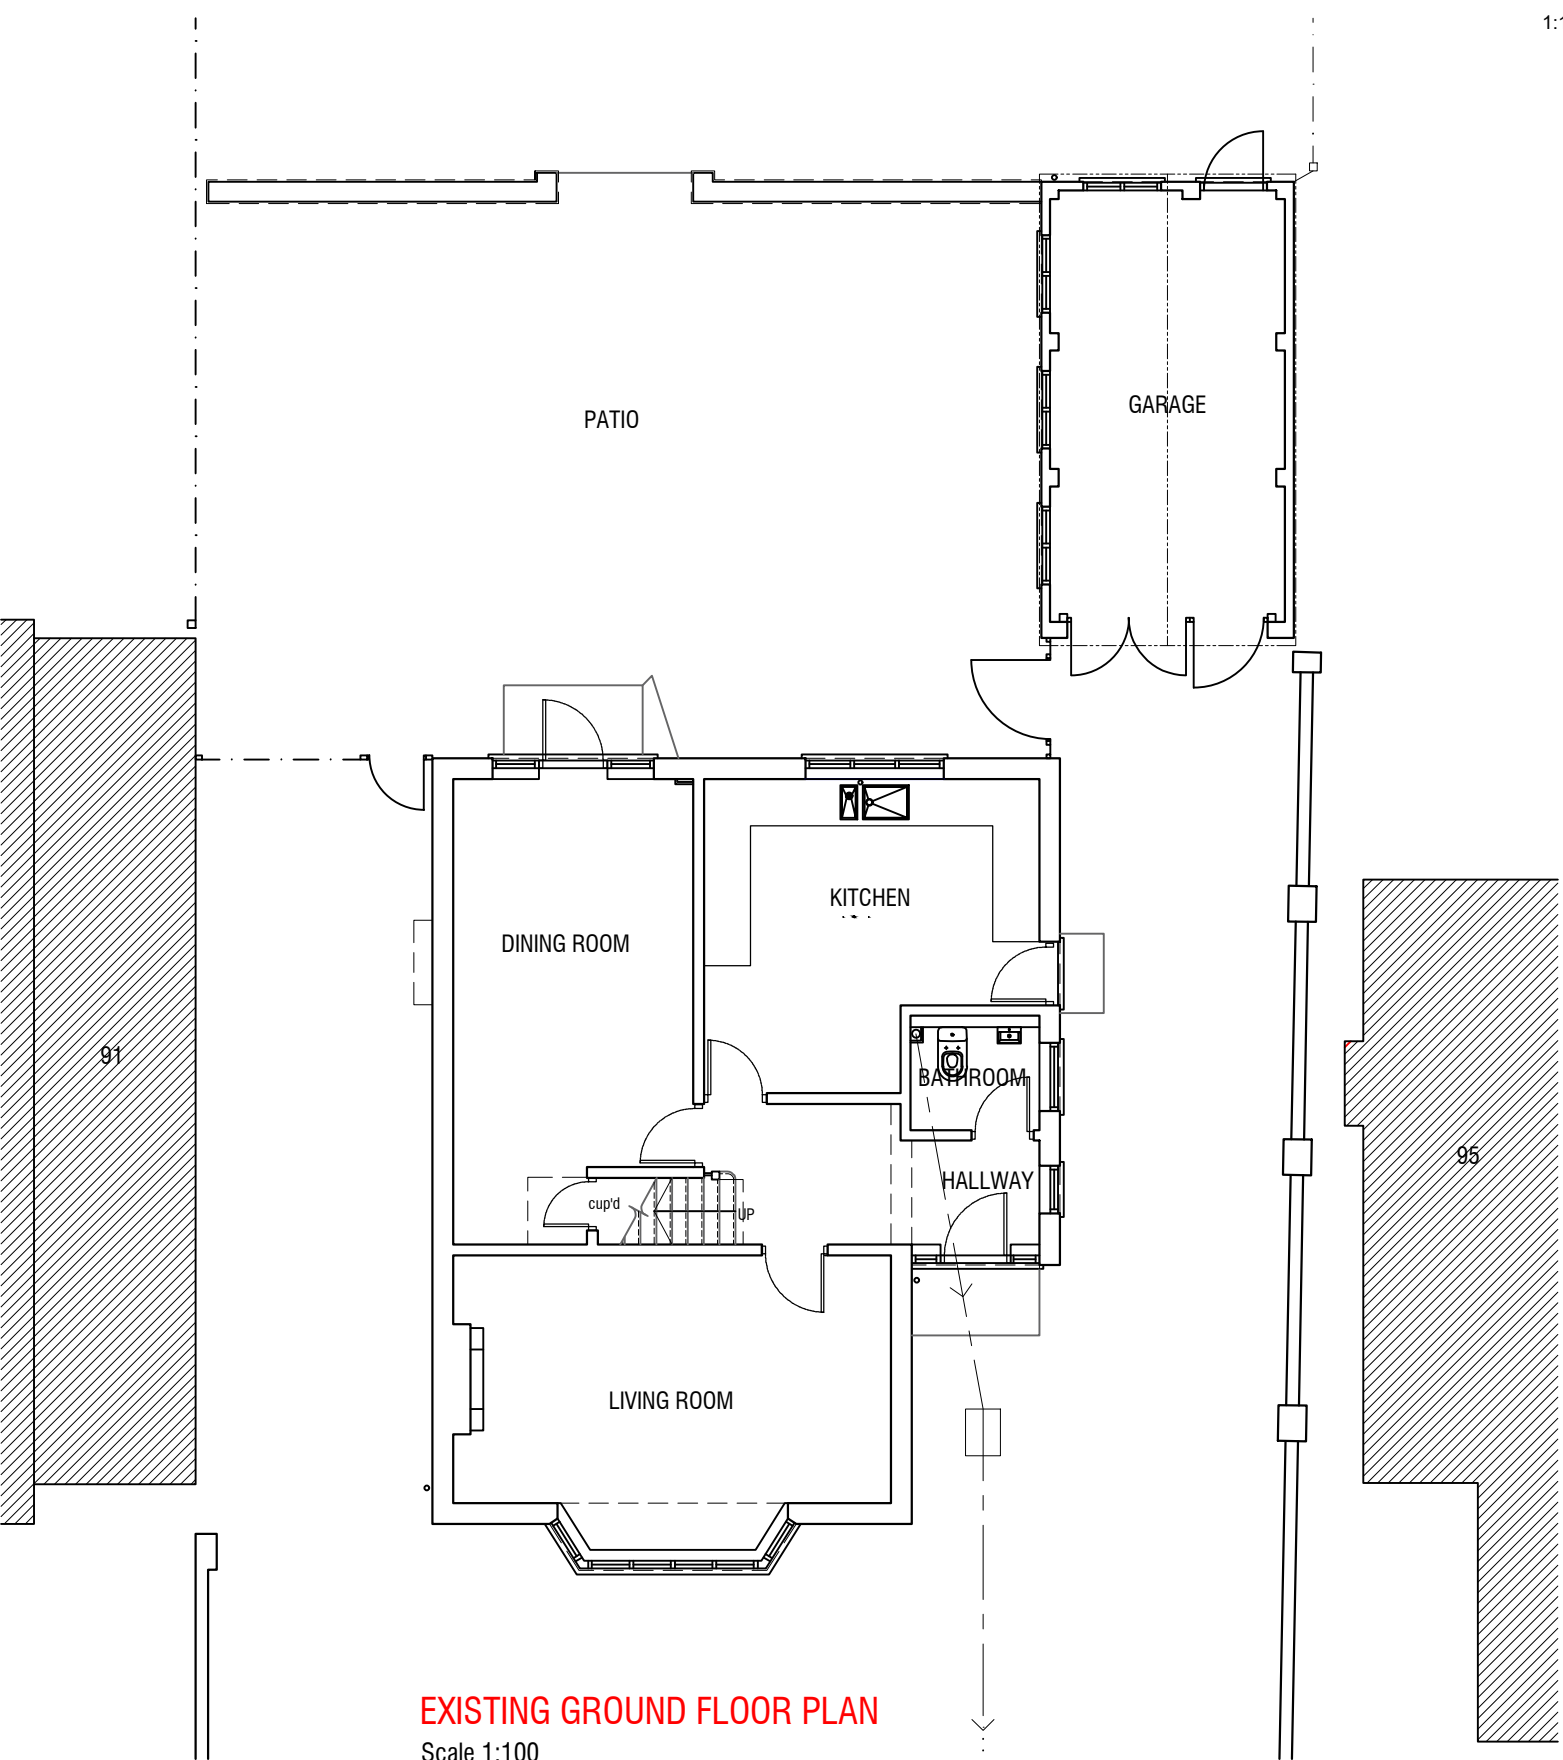 

EXISTING GROUND FLOOR PLAN

Scale 1:100

