



Boundary Line

- LEGEND
- Existing wall
 - Existing wall to be demolished
 - Proposed wall - External
 - Proposed wall - Internal
 - R xx Doors and windows to be removed
 - RR xx Doors and windows to be removed and replaced
 - N-xx Proposed doors and windows
 - Demolished roof line
 - Proposed roof

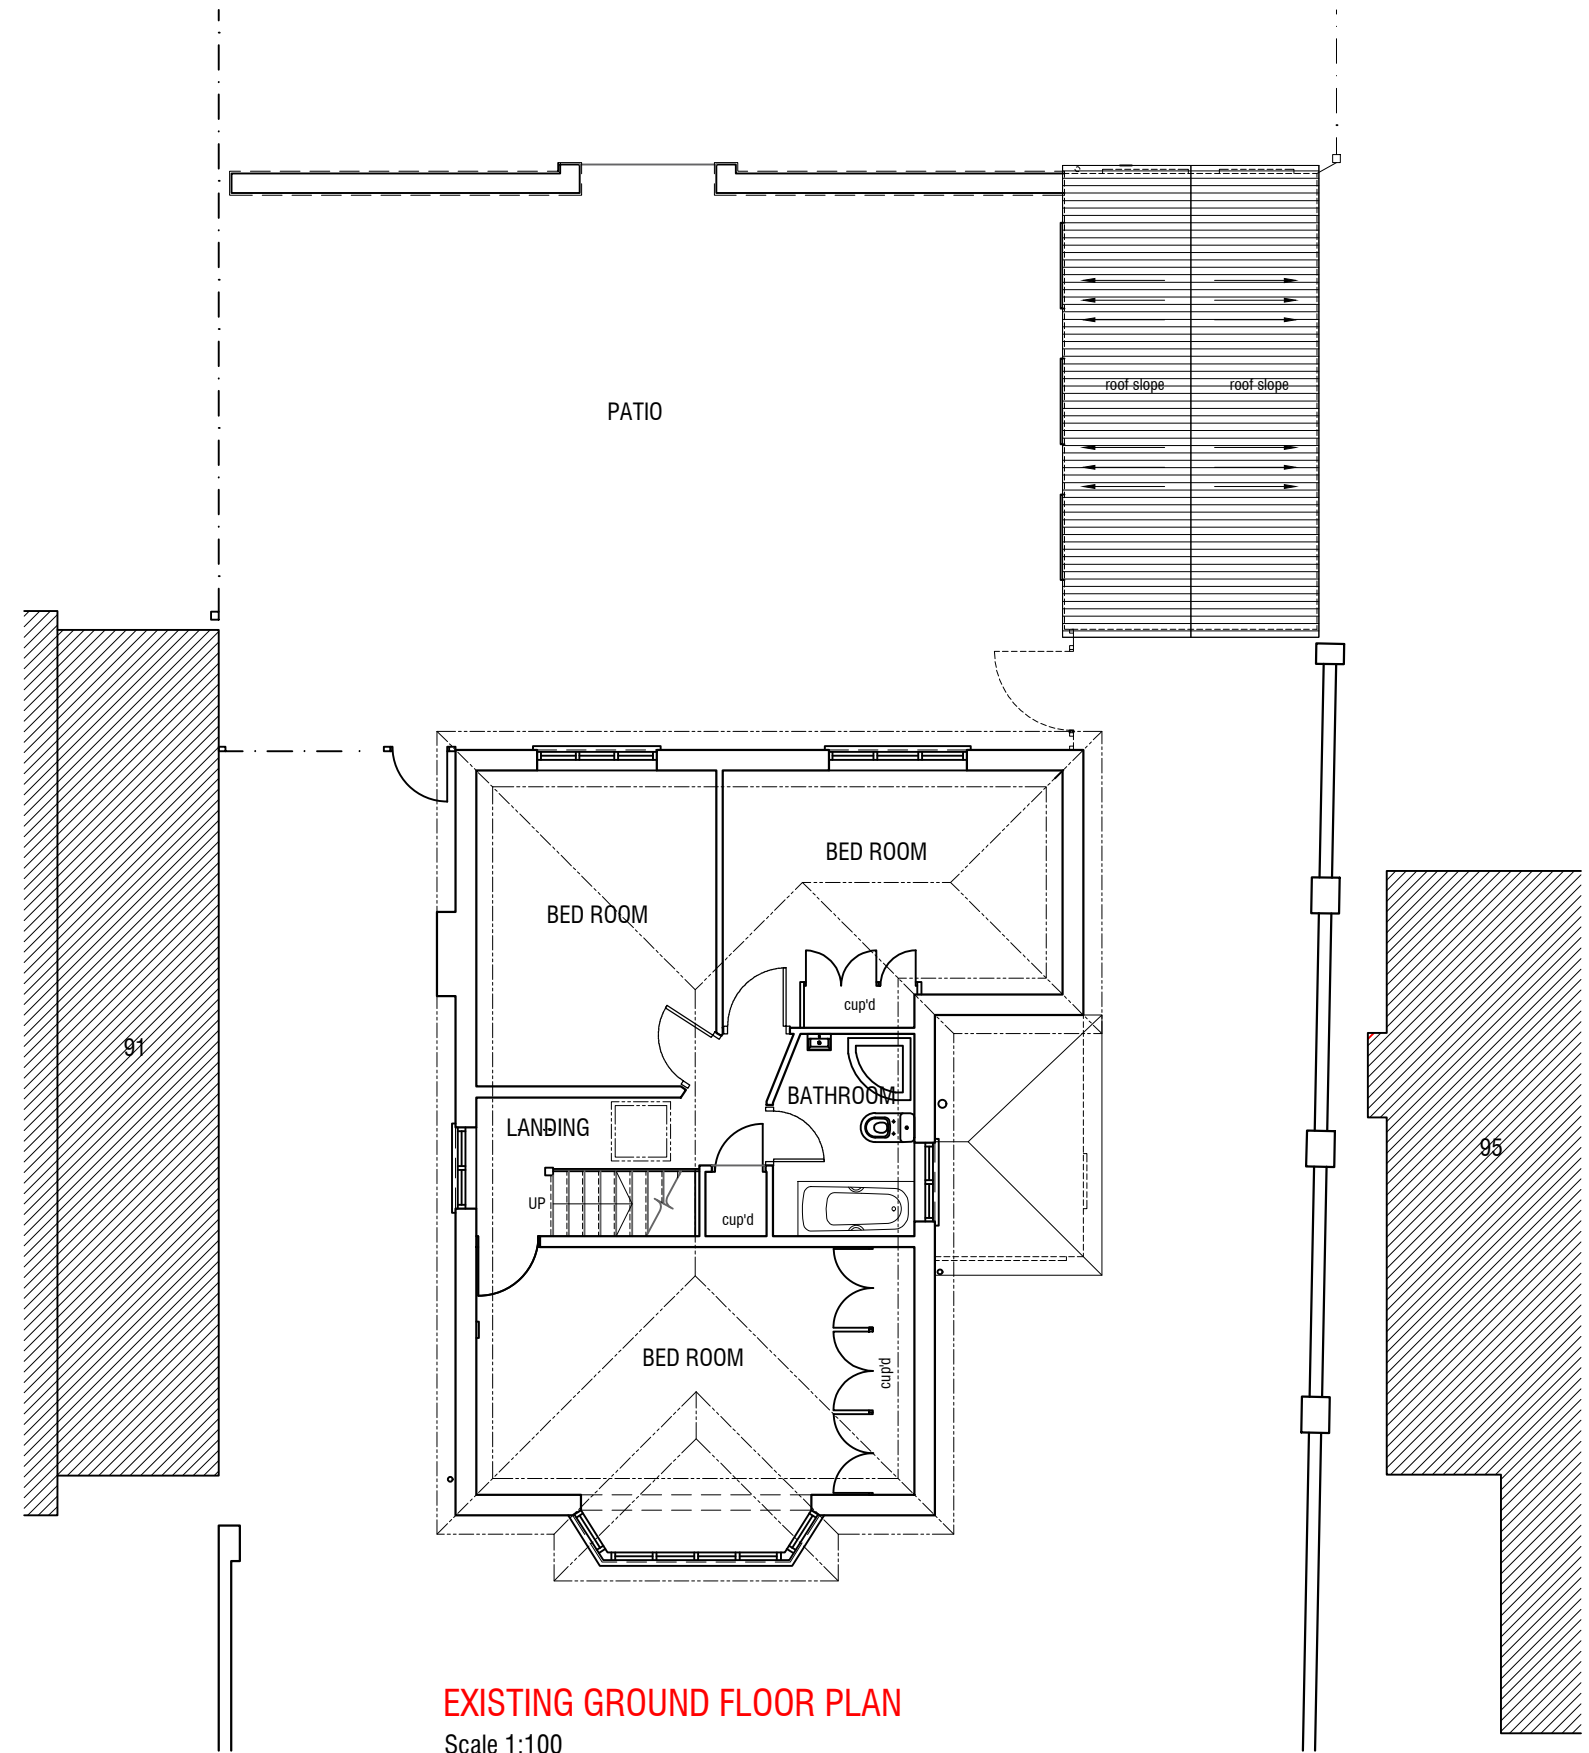

EXISTING GROUND FLOOR PLAN
Scale 1:100

 