


Boundary Line

Boundary Line

LEGEND

- Existing wall
- Existing wall to be demolished
- Proposed wall - External
- Proposed wall - Internal
- Doors and windows to be removed
- Doors and windows to be removed and replaced
- Proposed doors and windows
- Demolished roof line
- Proposed roof

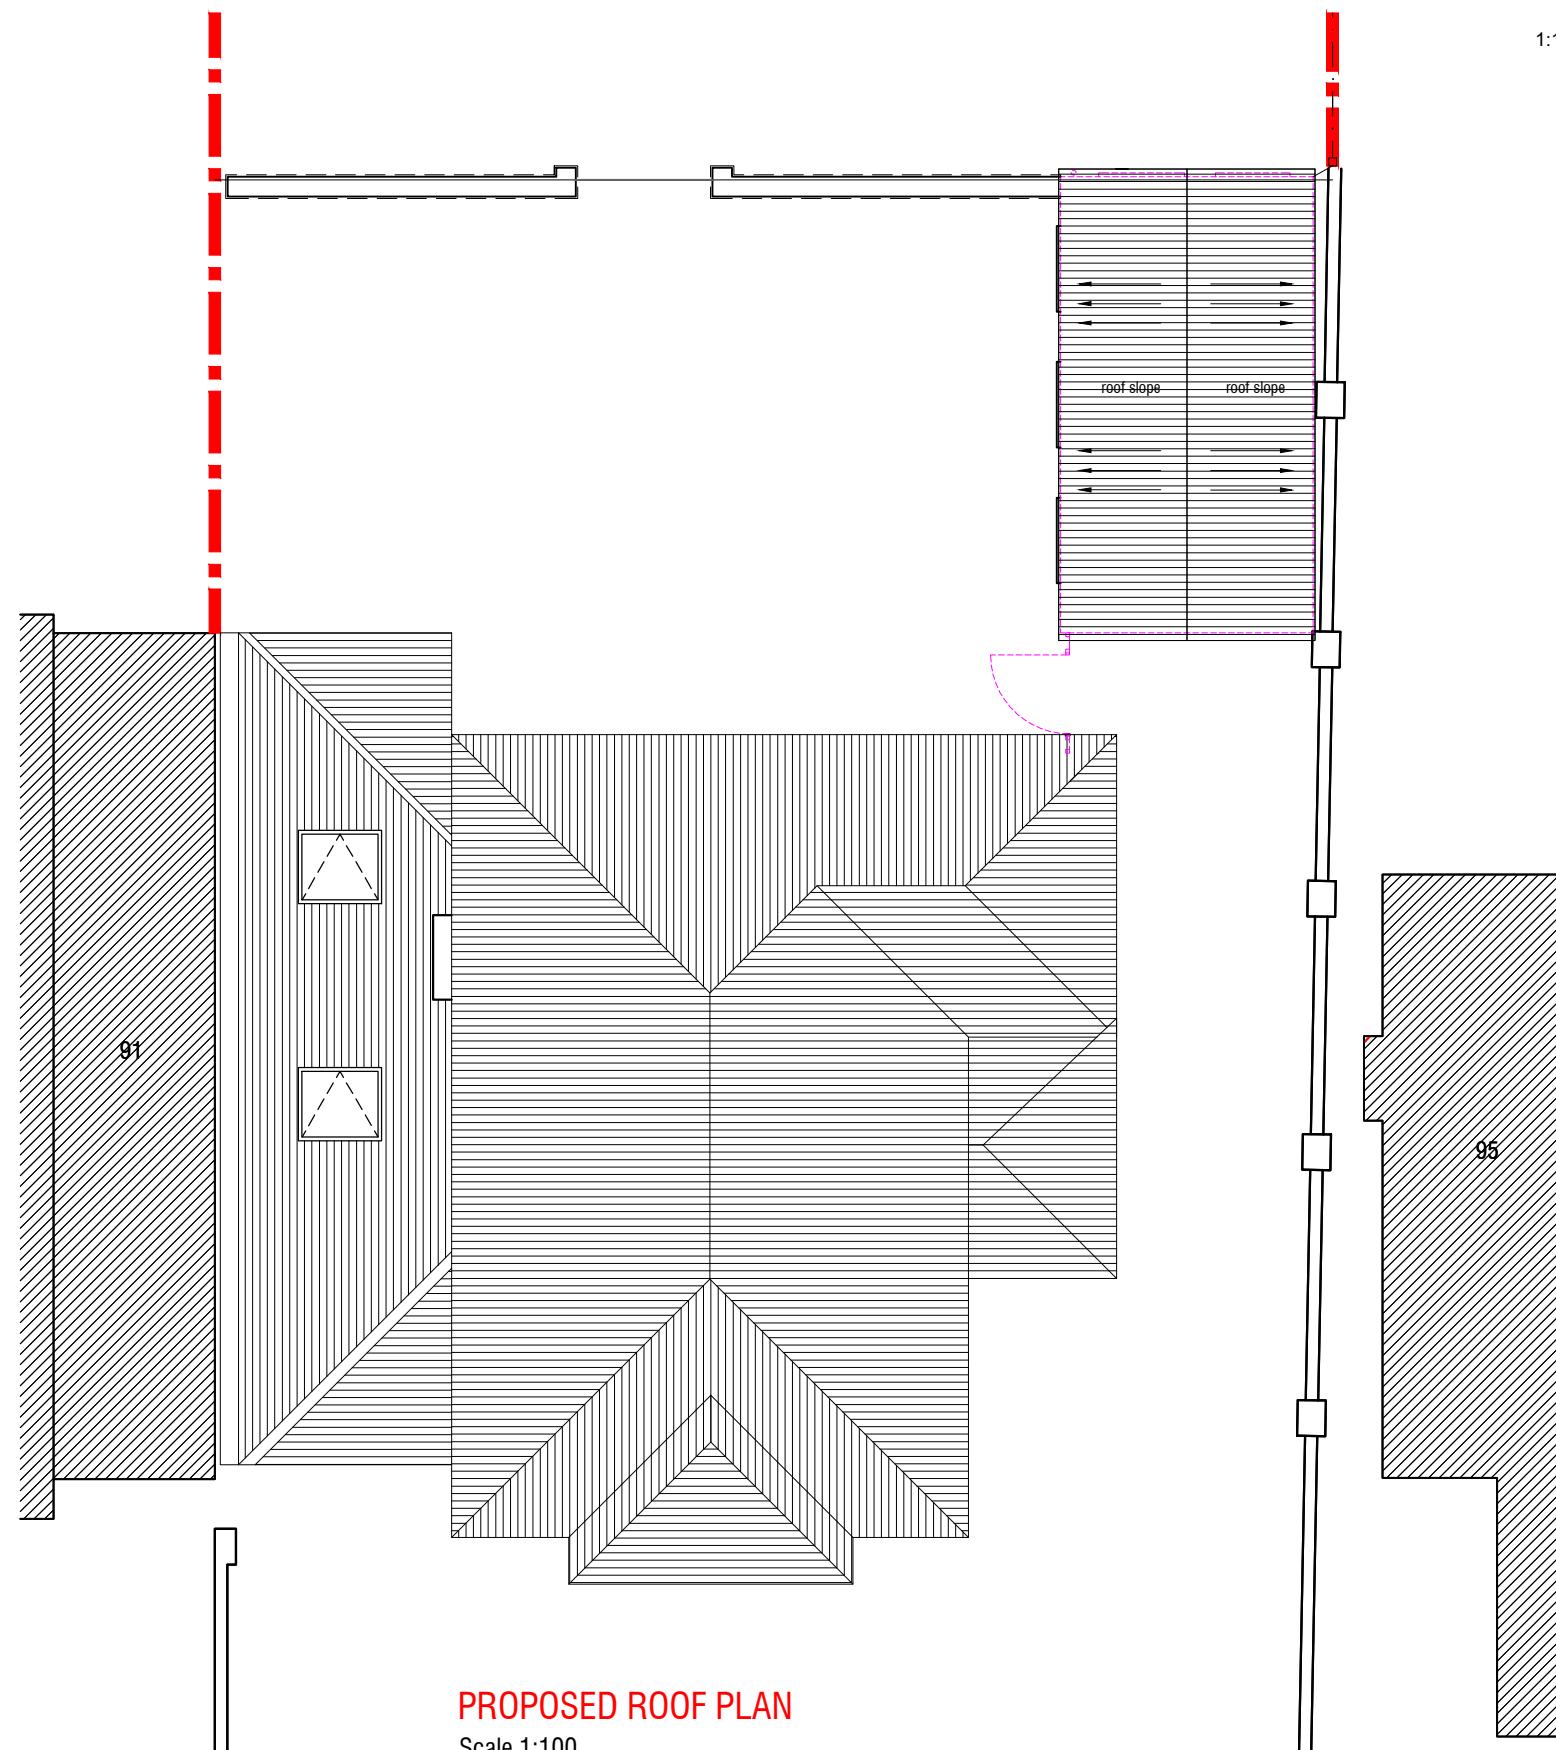

PROPOSED ROOF PLAN

Scale 1:100