


Boundary Line

- LEGEND
- Existing wall
 - Existing wall to be demolished
 - Proposed wall - External
 - Proposed wall - Internal
 - (R xx) Doors and windows to be removed
 - (RR xx) Doors and windows to be removed and replaced
 - (N-xx) Proposed doors and windows
 - Demolished roof line
 - Proposed roof

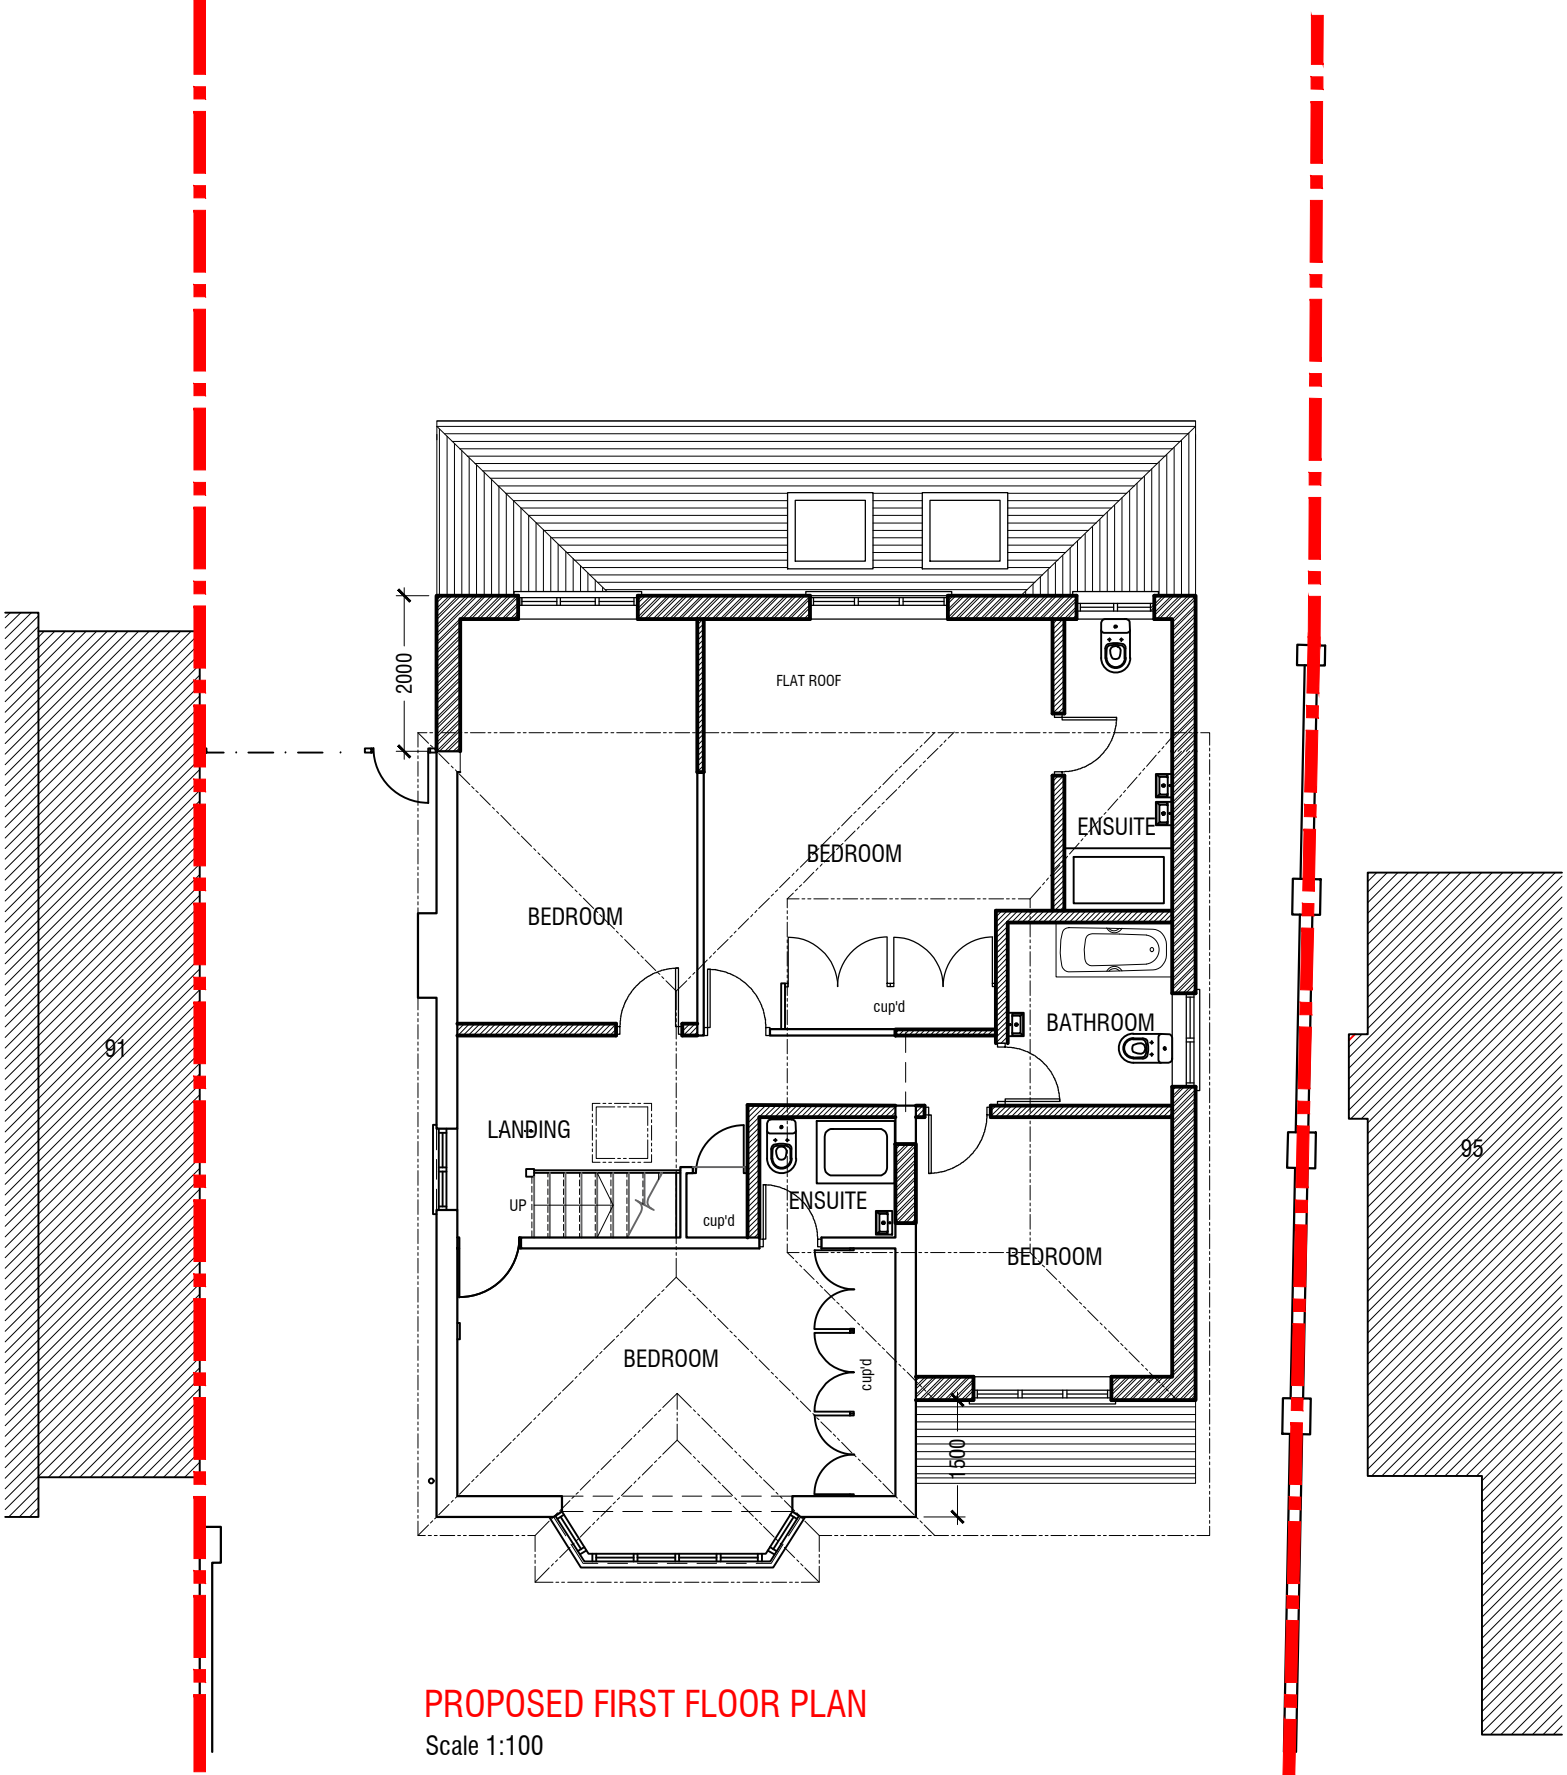

PROPOSED FIRST FLOOR PLAN

Scale 1:100

