


Boundary Line

LEGEND

- Existing wall
- Existing wall to be demolished
- Proposed wall - External
- Proposed wall - Internal
- Doors and windows to be removed
- Doors and windows to be removed and replaced
- Proposed doors and windows
- Demolished roof line
- Proposed roof

1:100 0 1 2 3 4 5 6 7 8m

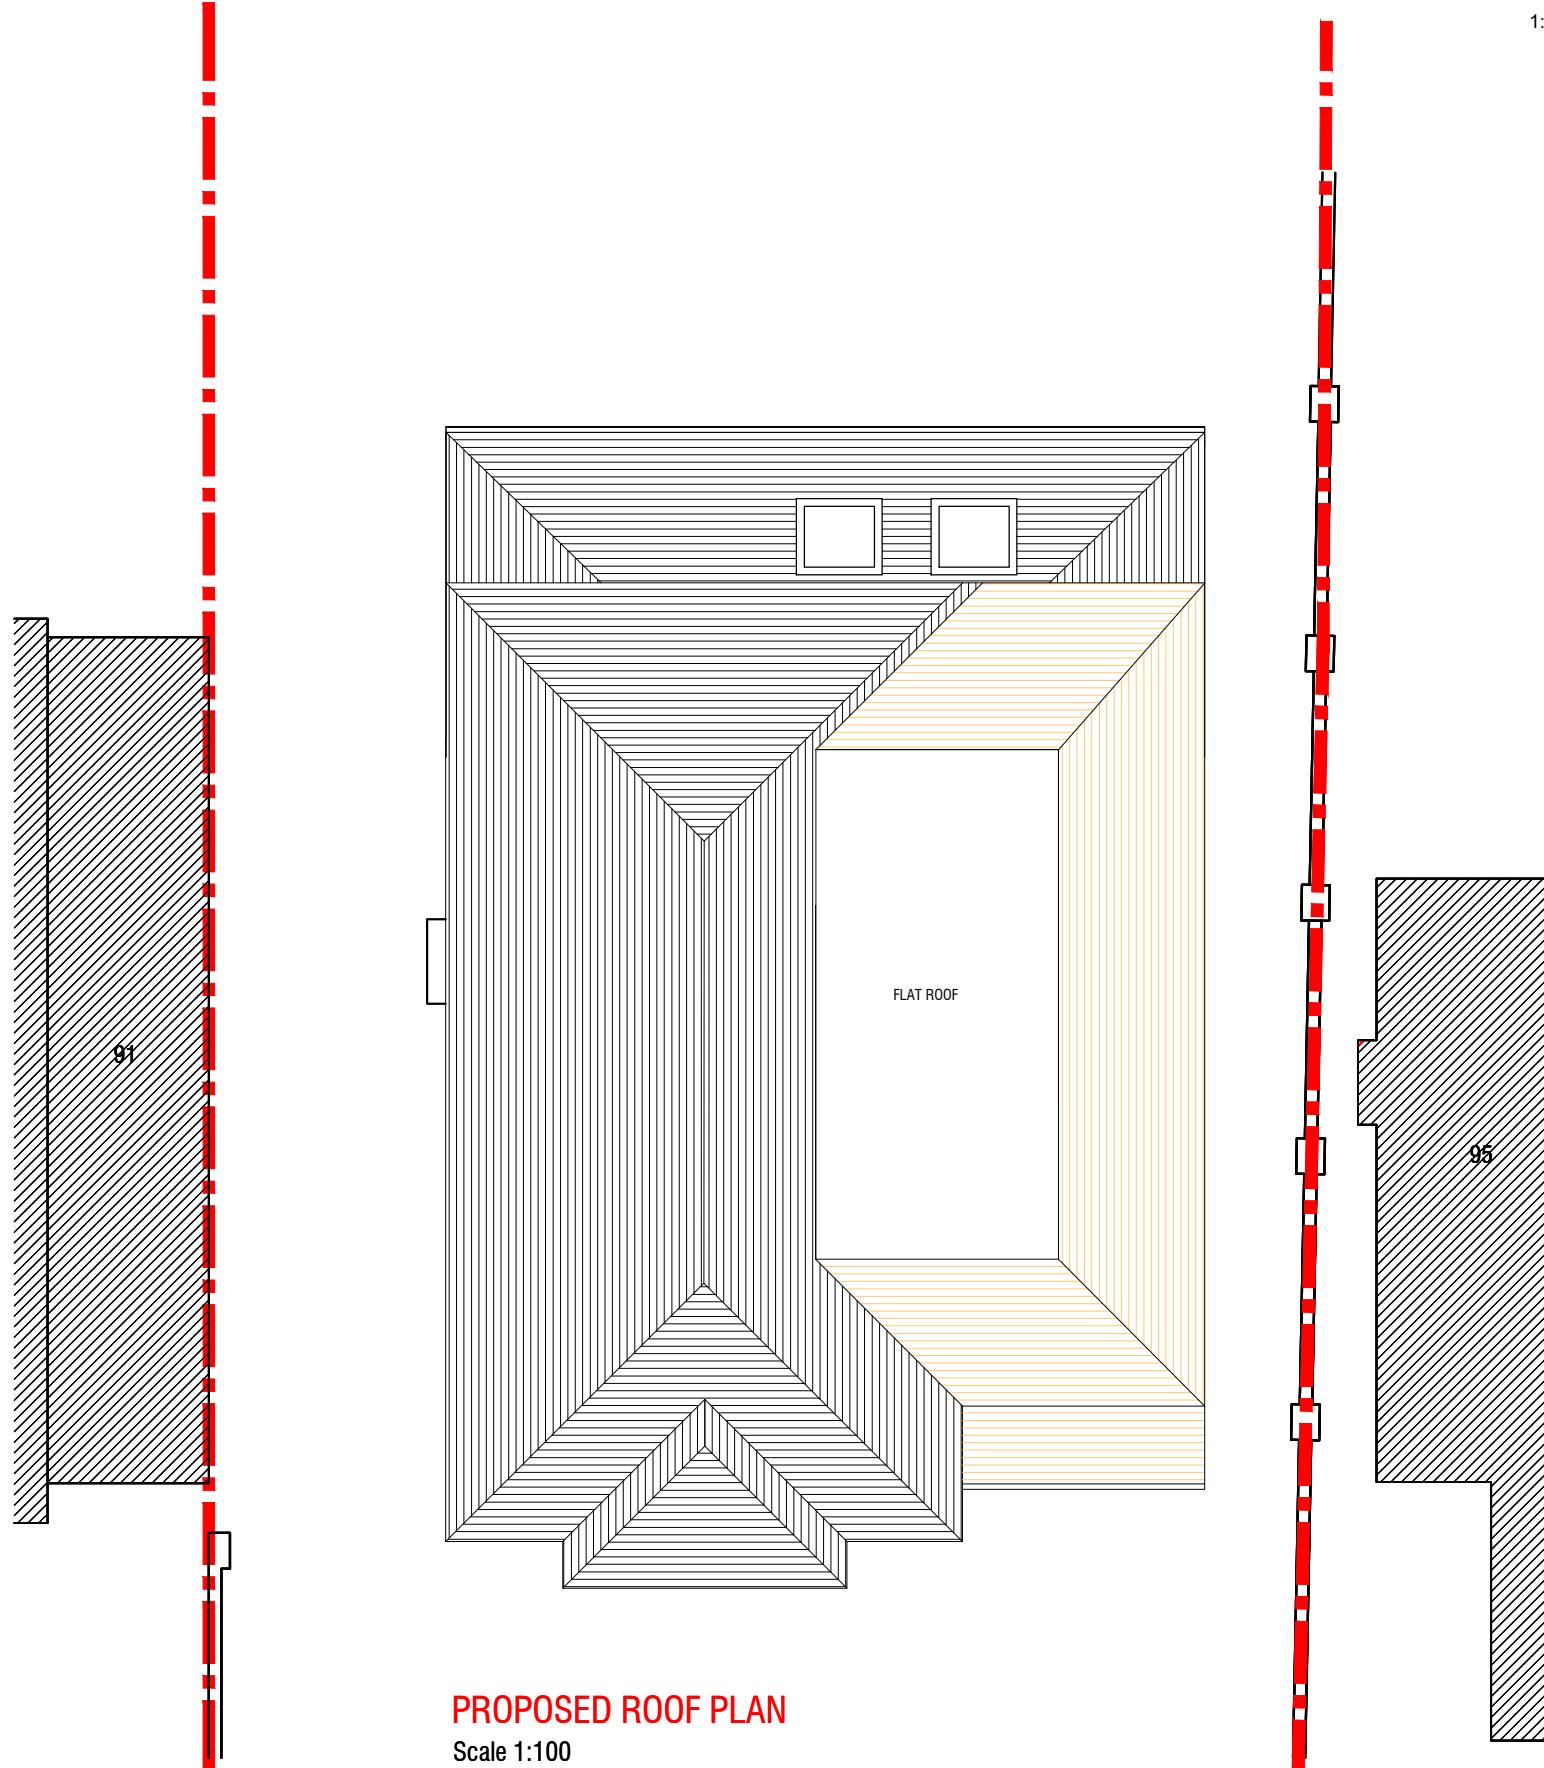

PROPOSED ROOF PLAN

Scale 1:100