

1000

This drawing is the Copyright of blyth developments, and may not be reproduced or copied, in whole or in part, without express permission.


Figured dimensions shall be used in preference to scaled dimensions. All dimensions shall be checked on site before commencing works.

***All work shall comply with the latest Building Regulations and be to the satisfaction of the Local Authority.**

***Workmanship and methods of construction shall be at least to the standard prescribed by the relevant Codes of Practice.**

Materials shall be suitable for the purpose for which they are used and the quality shall not be lower than that defined in the relevant British or Continental Standard so designated.


- [illegible]

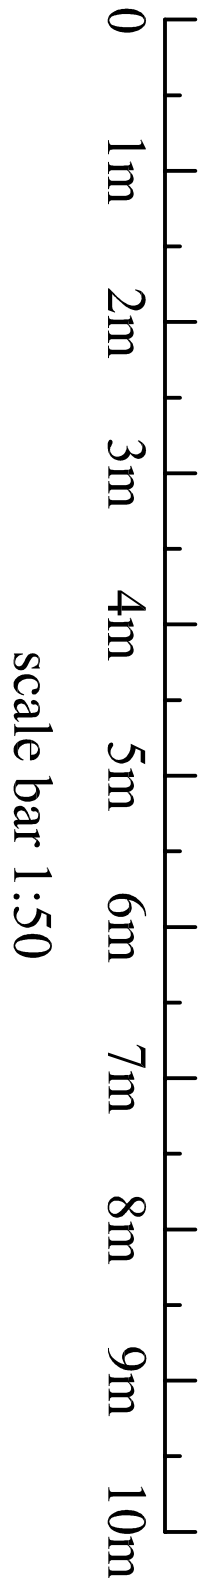[illegible]

1000

Project
Proposed
plans and elevations.
93 Eastcote Road Ruslip Middlesex HA4 8BG
Mr. and Mrs. M. Bunting.

blyth developments

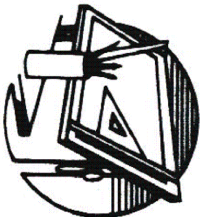

**155 Briar Road
Watford
Hertfordshire
WD25 0HL
T: 020 8428 6866**

Scale 1:50 1:100 @ A1

Date December 2024

Drawn By **D. J. BLYTH.**

Drawing No: BD/24/07/4B

Ground floor plan