




- NOTES
- Dimensions are not to be scaled from this drawing by contractors. The contractor is requested to check all dimensions before the work started.
 - Report any discrepancies to the client or architect before undertaking the work described in the drawings.
 - Dimensions are approximate site dimensions and are to be verified by the contractor on site before any fabrication/site works i.e foundations etc occur
 - Contractor is responsible for all temporary propping to existing structure

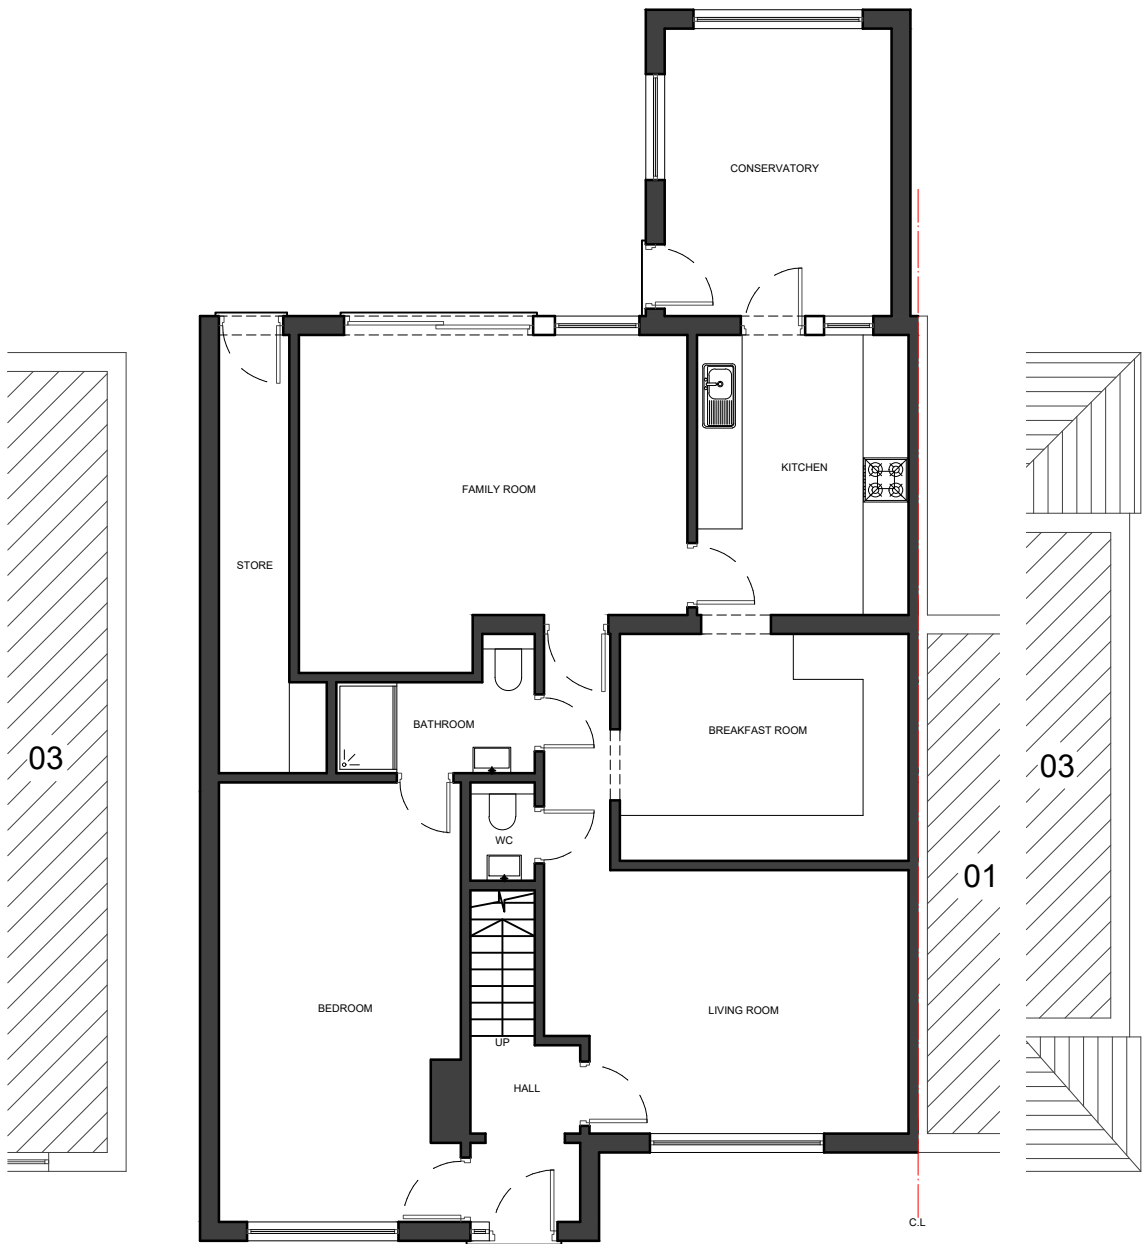


01 - GROUND FLOOR PLAN

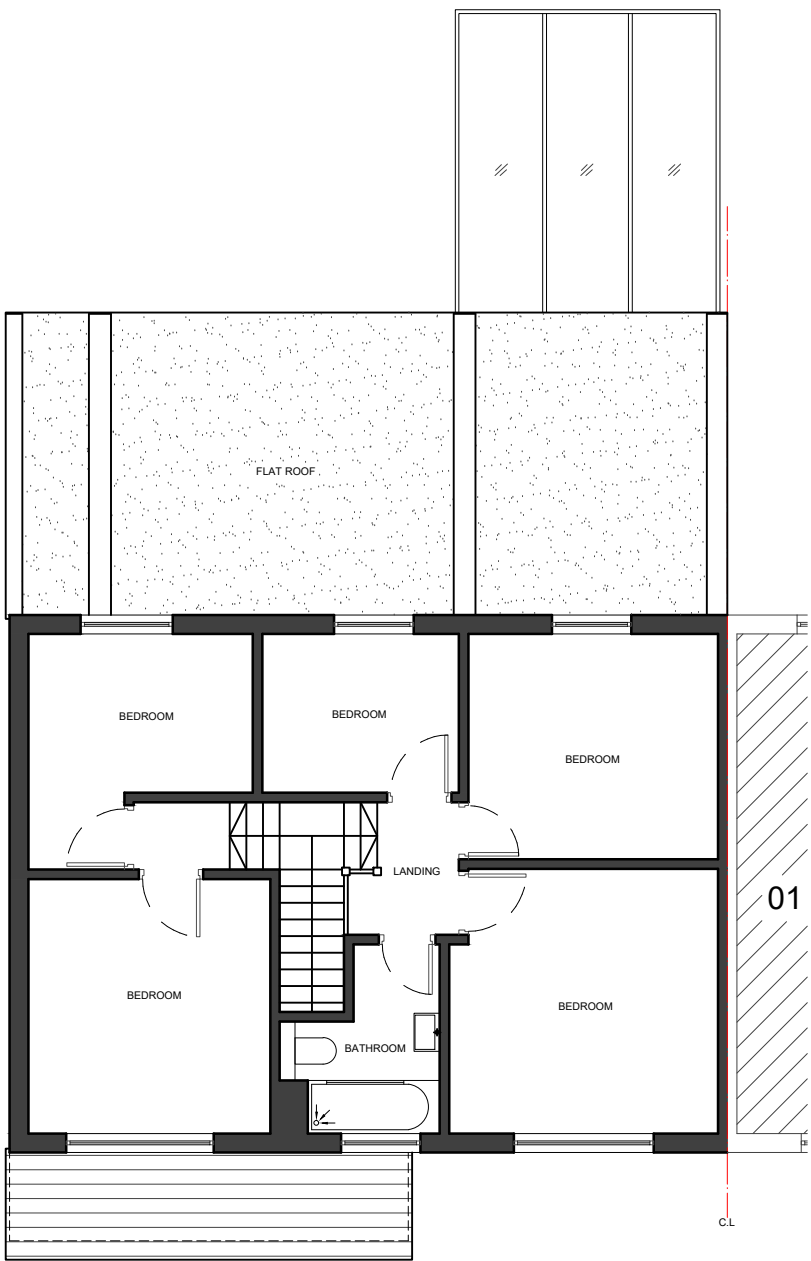

02 - FIRST FLOOR PLAN

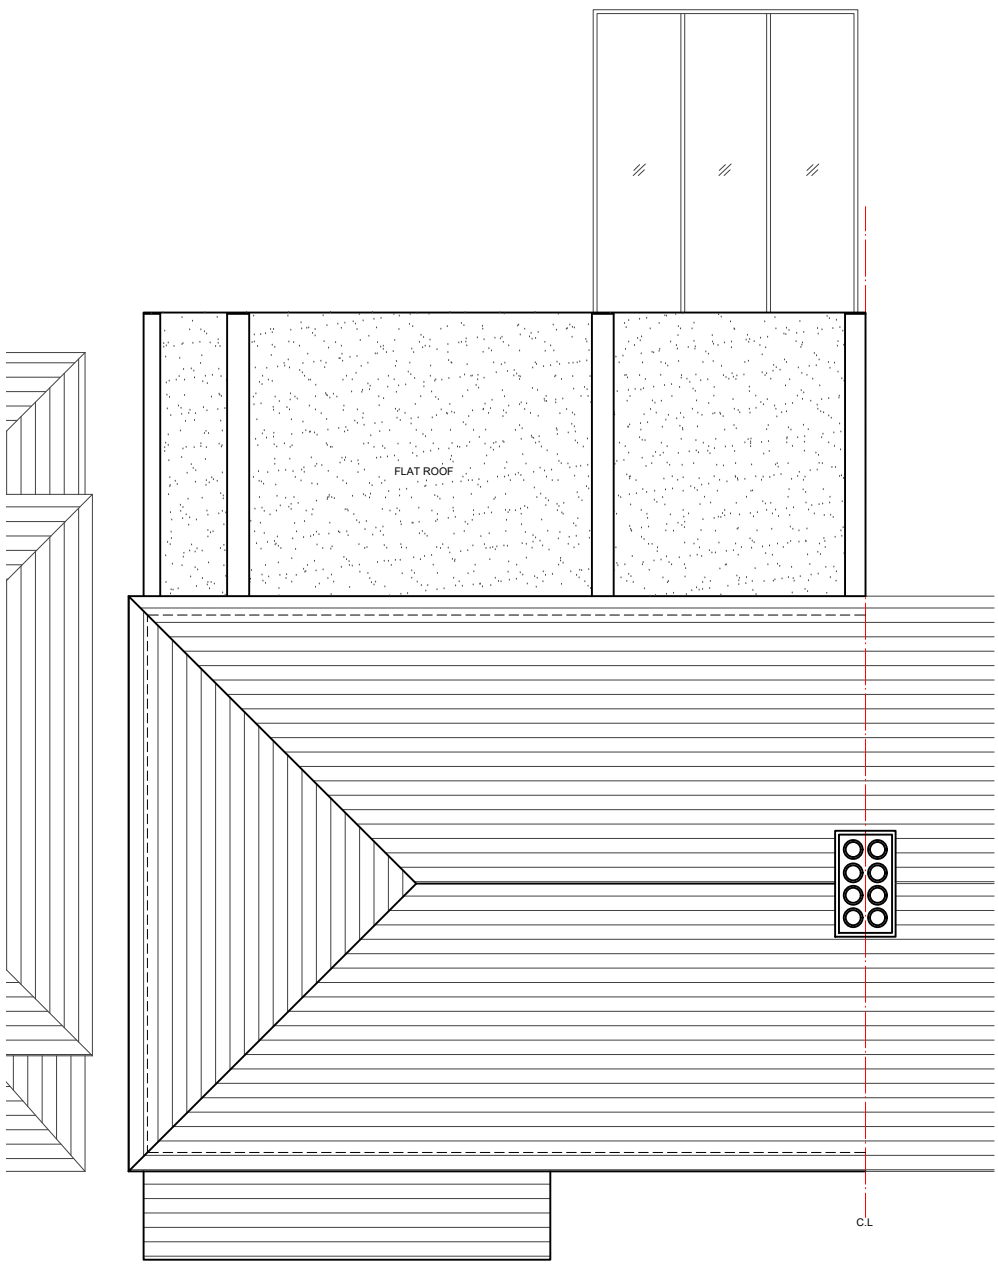

03 - ROOF PLAN

 

REVISIONS			
NO.	DESCRIPTION	DATE	BY

DE ARCHITECTURAL CONSULT.LTD M: 07824773079, 07869580774 E: design.andaveavour@gmail.com			
Project 02 ST MARTINS ROAD WEST DRAYTON LONDON, UB7 7EP			
Title EXISTING PLANS			
Scale 1:100@A3	Drawn TA	Approved	Date MAR 24
Job No. DAC-230/24	Drawing No. P-02SM-02	Rev. -	