


EXISTING GROUND FLOOR PLAN
SCALE= 1:100

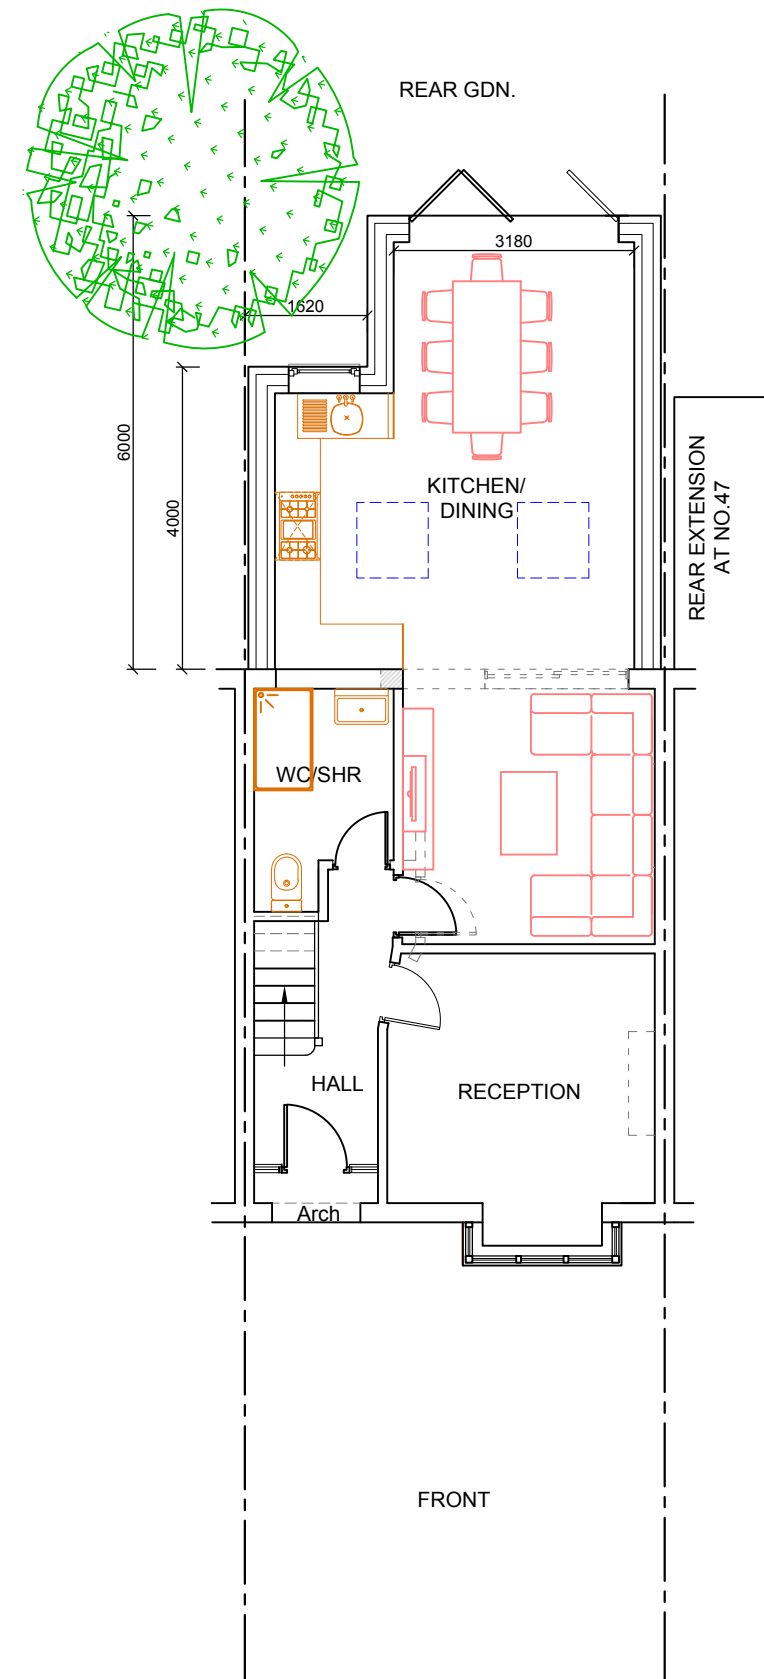

PROPOSED GROUND FLOOR PLAN
SCALE= 1:100

-	-	-
Rev.No	DATE	REV. NOTE
Project Title		
SINGLE STOREY REAR EXTENSION		
Layout Name		
EXISTING & PROPOSED FLOOR PLANS		
Client	Mr. Syed Azhar Abbas	
Site	45 Hayes End Rd, Hayes, UB4 8EH	
Drawn By		Designed By
SA		SA
Drawing No		Revision No
45HRD/A001		00
Compass	Date	Scale
	26-10- 2025	1:100@A3
	Project No	Sheet No
	-	-
CONSULTANT:		
SA DESIGN & MANAGEMENT LTD		
65 HUNTERS GROVE, HAYES, MIDDLESEX, UB3 3JE		
saudahmad67@gmail.com		
Mob: 07930 880404		
THIS DRAWING IS A COPYRIGHT OF S A DESIGN & MANAGEMENT AND MUST NOT BE DUPLICATED OR REPRODUCED WITHOUT PERMISSION FROM THE DESIGNER.		