





Produced on 18 November 2025 from the Ordnance Survey National Geographic Database and incorporating survey revision available at this date.
This map shows the area bounded by 506499 181279,506641 181279,506641 181421,506499 181421,506499 181279
 Crown copyright and database rights 2025 OS 100054135. Supplied by copla ltd trading as UKPlanningMaps.com a licensed Ordnance Survey partner (OS 100054135)
 Data licence expires 18 November 2026. Unique plan reference: v2g/1341061798203


125m




Further copies must not be made without prior permission of the copyright owner.

50m

Checked By:
AA

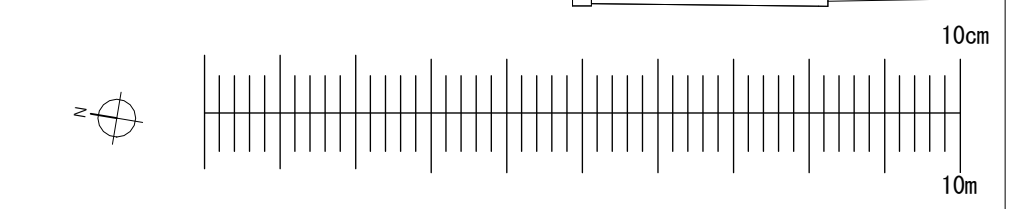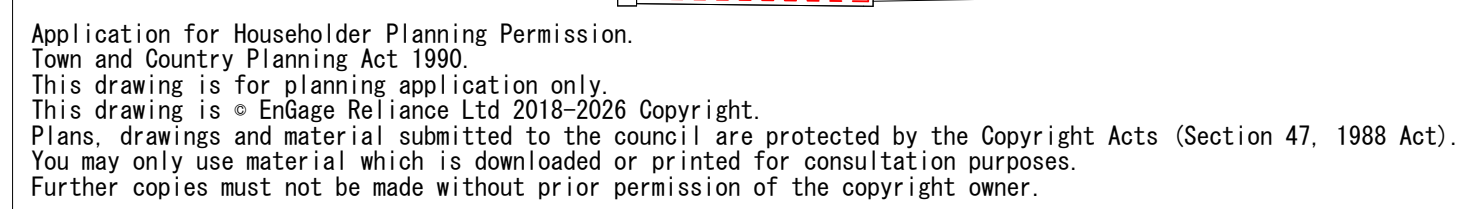

 
 ENGAGE RELIANCE LIMITED	Stage: Planning	Descr.: Single Storey Side Extension	Job Number: 56RL	Drawing Number: 02			
	Drawing Title: Existing Floor Plans	Client: Mitesh Patel	Scale: 1 : 100 @ A3	Revision Suffix:			
		Site Address: 56 Royal Lane, West Drayton, UB7 8DN	Date: 28/04/2026	Drawn By: MT			

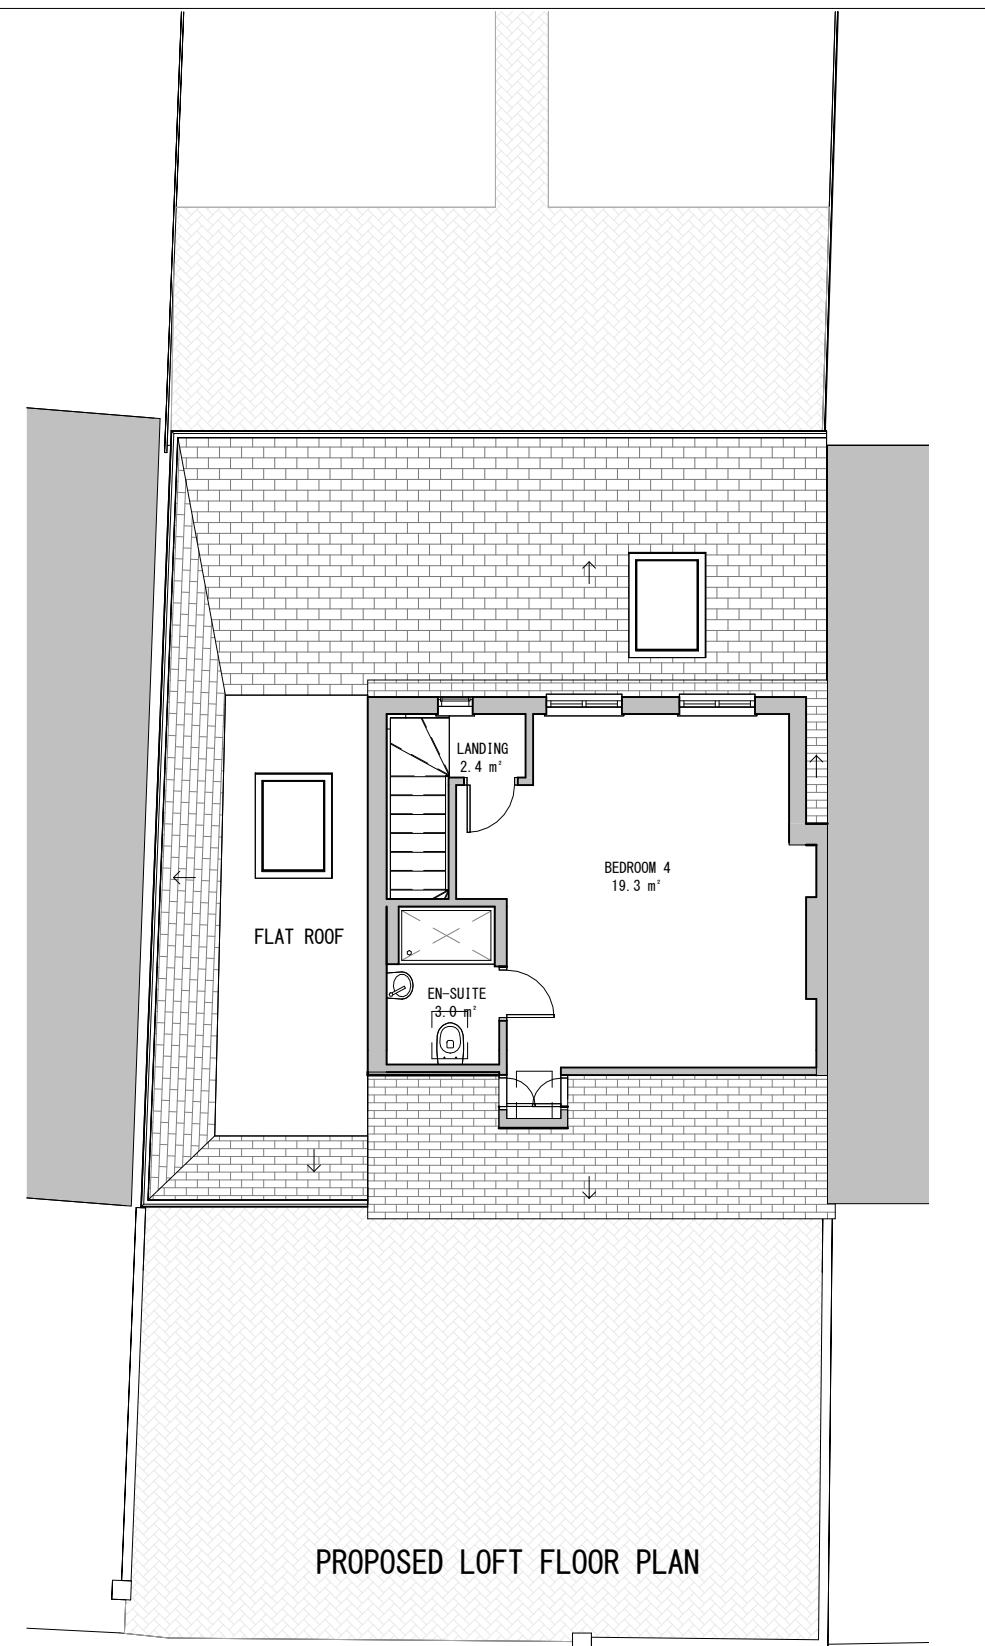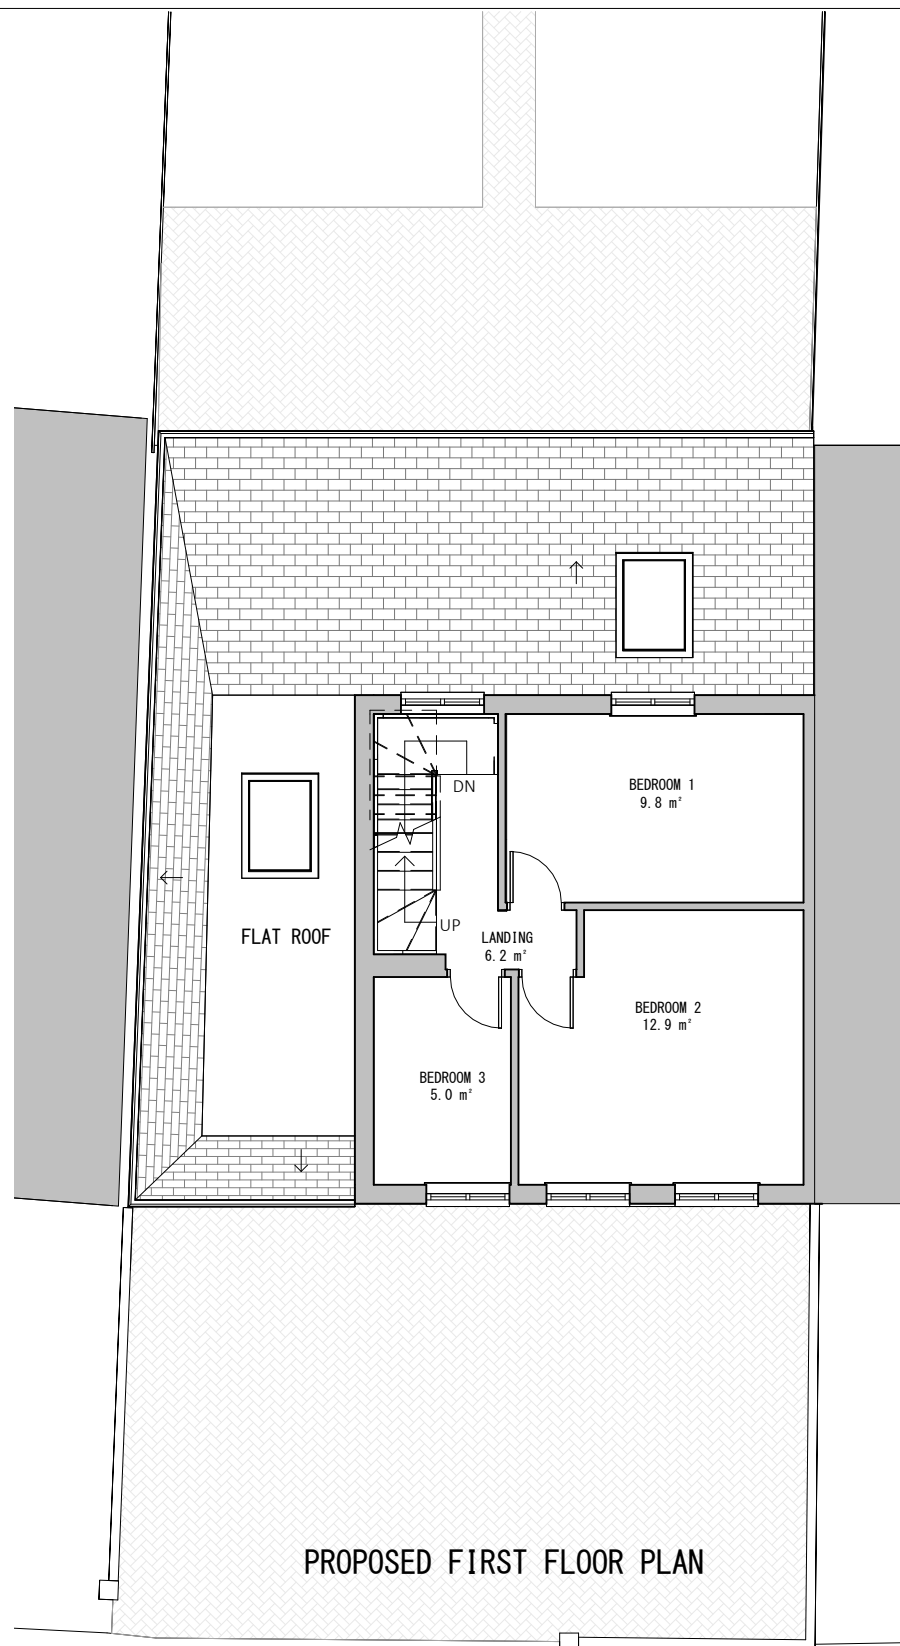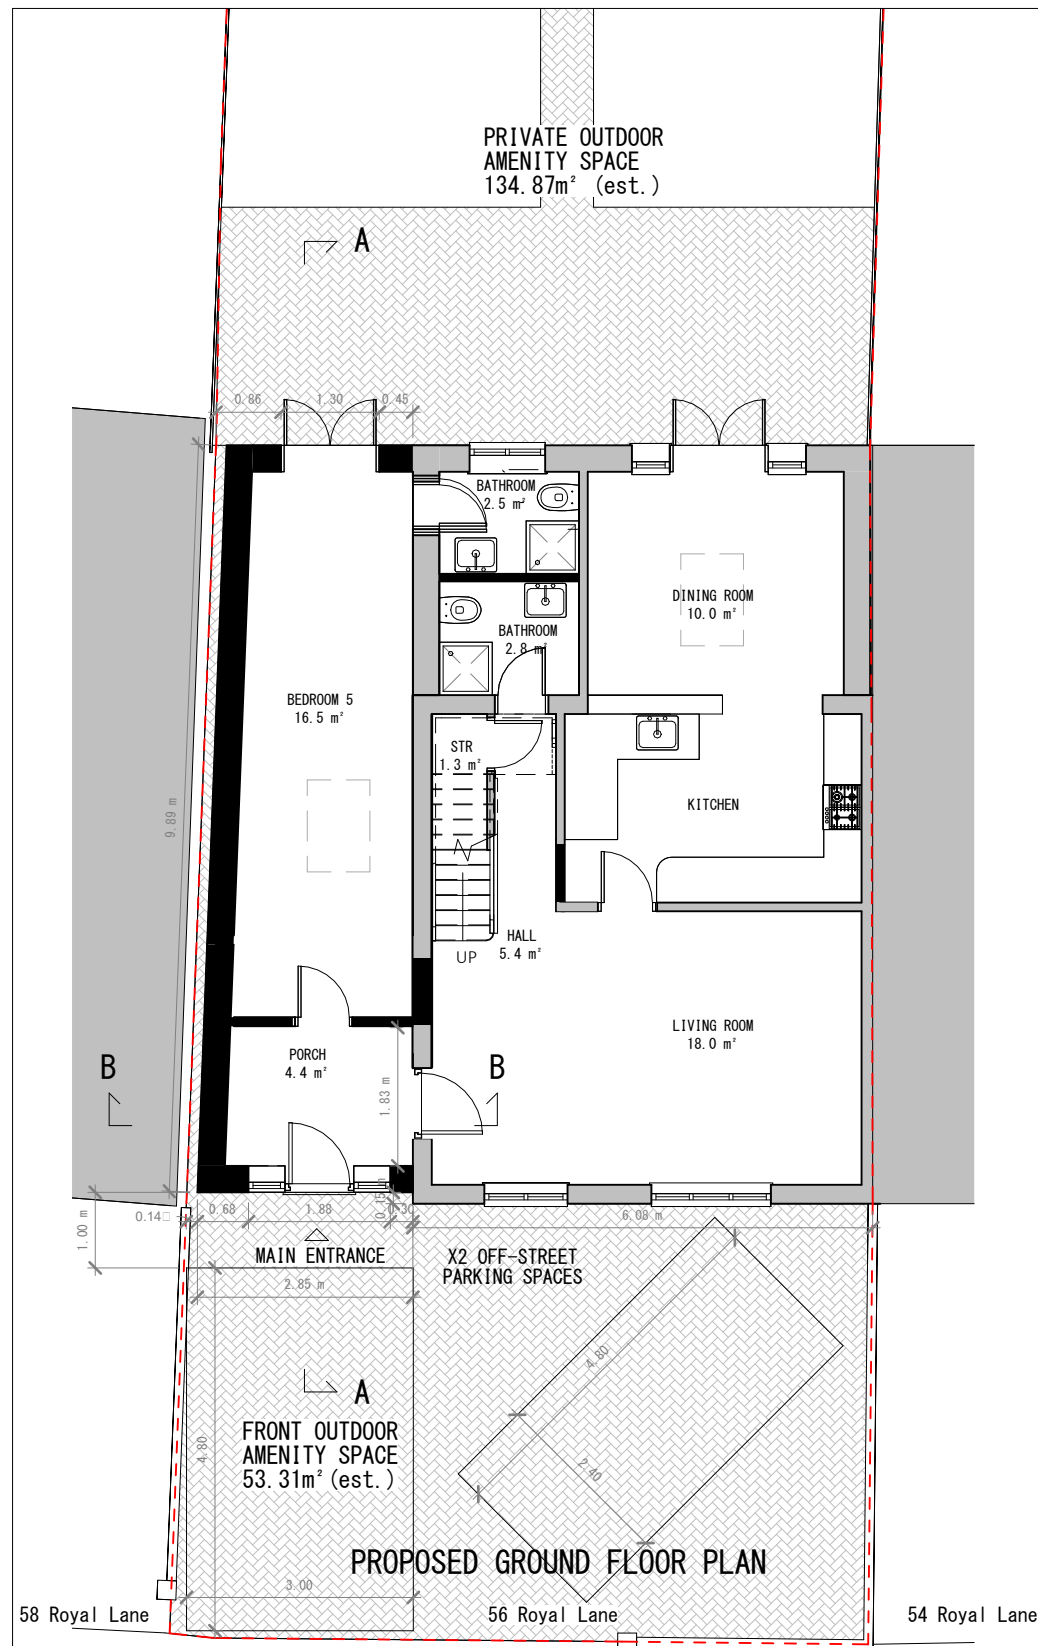


Application for Householder Planning Permission.
 Town and Country Planning Act 1990.
 This drawing is for planning application only.
 This drawing is © EnGage Reliance Ltd 2018-2026 Copyright.
 Plans, drawings and material submitted to the council are protected by the Copyright Acts (Section 47, 1988 Act).
 You may only use material which is downloaded or printed for consultation purposes.
 Further copies must not be made without prior permission of the copyright owner.

EXISTING GIA:
 GROUND FLOOR: 52.68m²
 FIRST FLOOR: 35.41m²
 LOFT FLOOR: 25.00m²
 TOTAL EXISTING GIA: 113.09m²


PROPOSED GIA:
 GROUND FLOOR: 76.15m²
 FIRST FLOOR: 35.41m²
 LOFT FLOOR: 25.00m²
 TOTAL PROPOSED GIA: 136.56m²

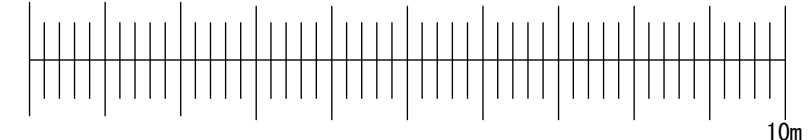



	Stage: Planning	Descr.: Single Storey Side Extension	Job Number: 56RL		Drawing Number: 03				
		Client: Mitesh Patel	Scale: 1 : 100 @ A3		Revision Suffix:				
	Drawing Title: Proposed Floor Plans	Site Address: 56 Royal Lane, West Drayton, UB7 8DN	Date: 18/07/2026		C				
					Drawn By: MT		Checked By: AA		

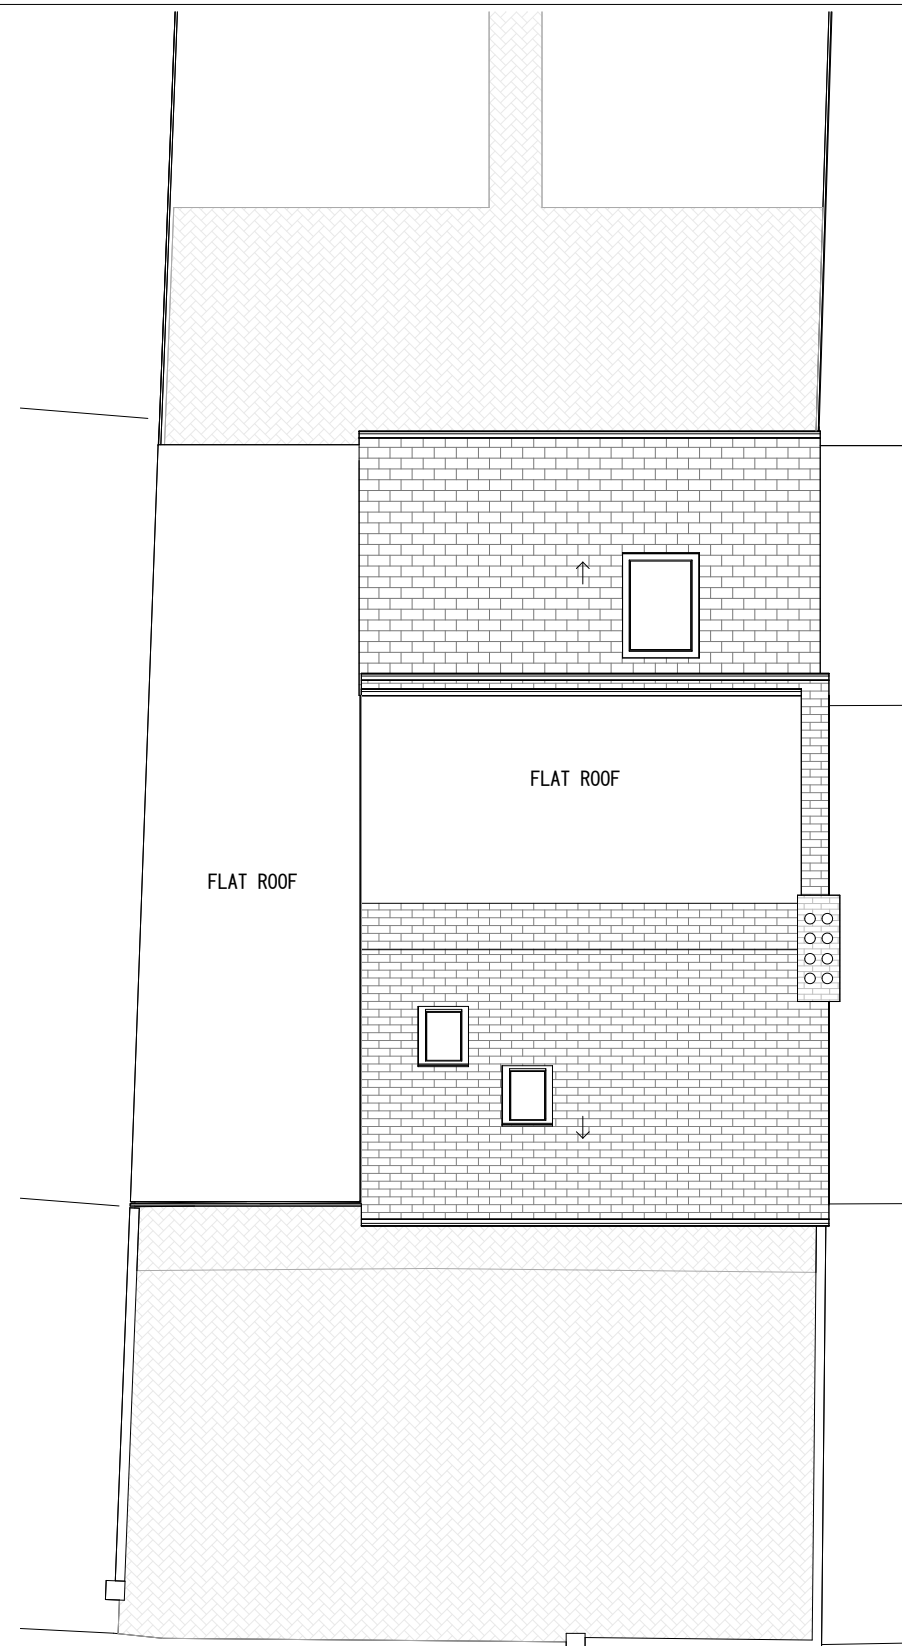

Application for Householder Planning Permission.
Town and Country Planning Act 1990.
This drawing is for planning application only.
This drawing is © EnGage Reliance Ltd 2018-2026 Copyright.
Plans, drawings and material submitted to the council are protected by the Copyright Acts (Section 47, 1988 Act).
You may only use material which is downloaded or printed for consultation purposes.
Further copies must not be made without prior permission of the copyright owner.

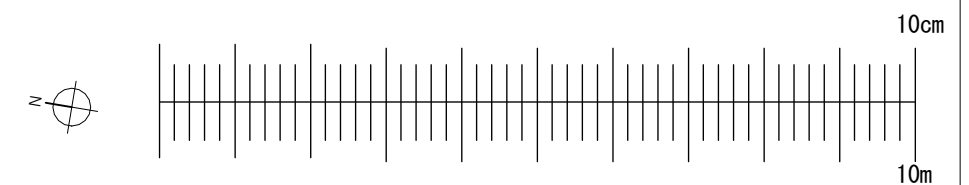


  ENGAGE RELIANCE LIMITED	Stage: Planning	Descr.: Single Storey Side Extension	Job Number: 56RL	Drawing Number: 04							
	Drawing Title: Existing Roof Plan	Client: Mitesh Patel	Scale: 1 : 100 @ A3	Revision Suffix:							
		Site Address: 56 Royal Lane, West Drayton, UB7 8DN	Date: 28/04/2026	Drawn By: MT					Checked By: AA		

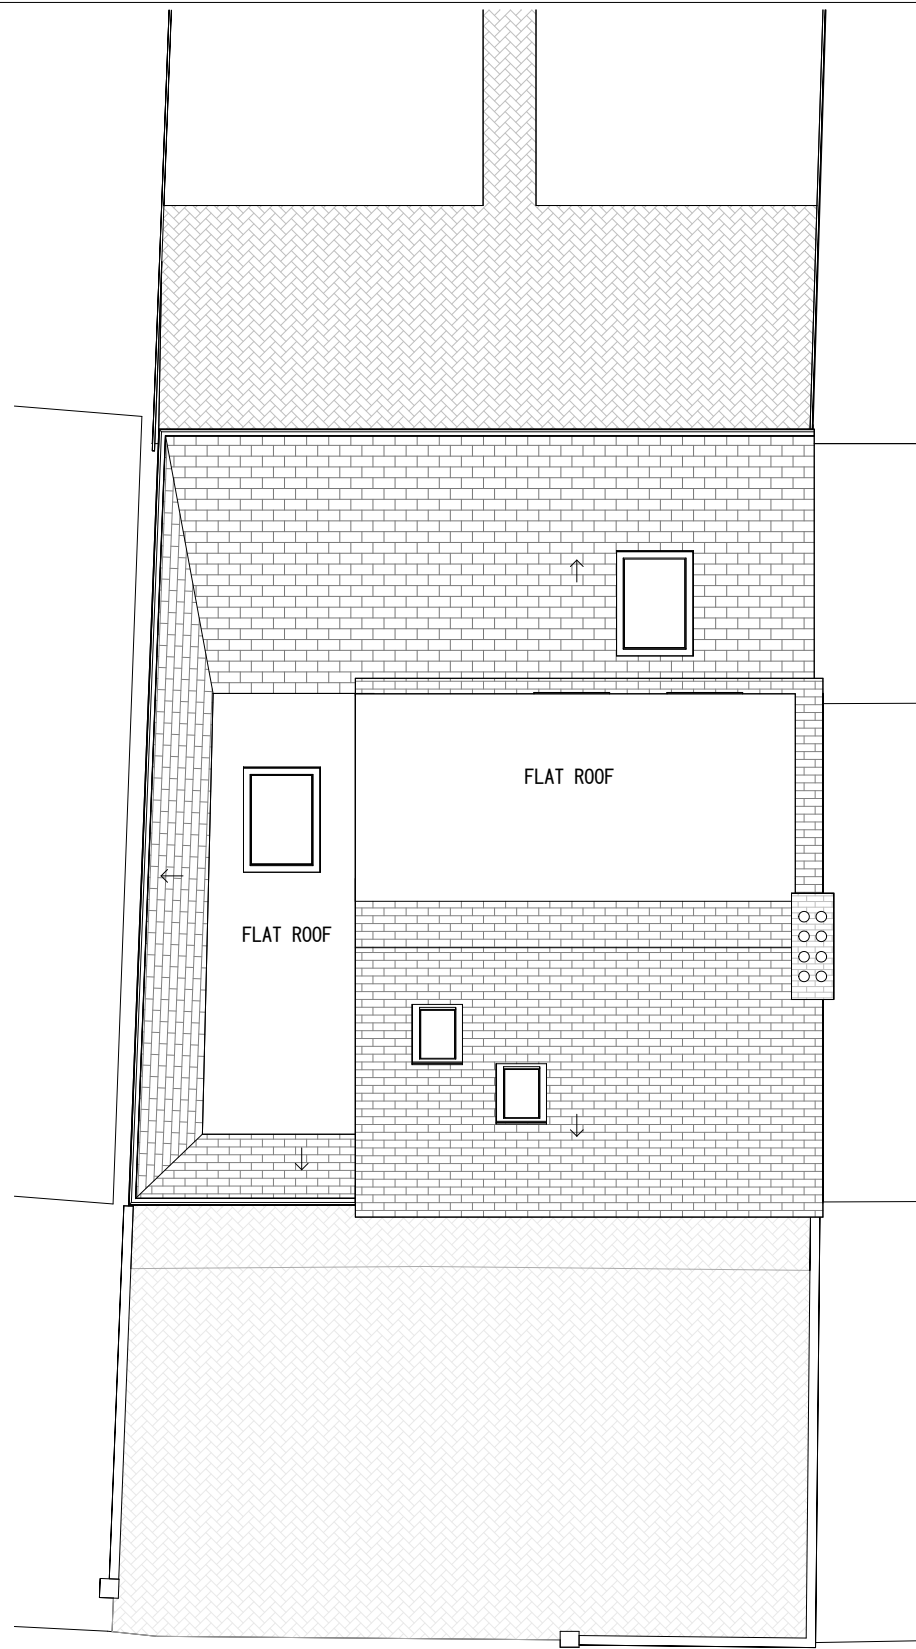


PROPOSED ROOF PLAN

Application for Householder Planning Permission.
Town and Country Planning Act 1990.
This drawing is for planning application only.
This drawing is © EnGage Reliance Ltd 2018-2026 Copyright.
Plans, drawings and material submitted to the council are protected by the Copyright Acts (Section 47, 1988 Act).
You may only use material which is downloaded or printed for consultation purposes.
Further copies must not be made without prior permission of the copyright owner.

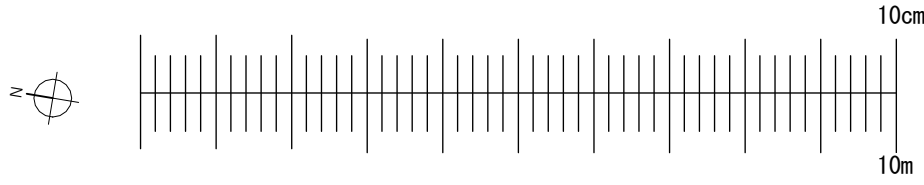


Stage: Planning	Descr.: Single Storey Side Extension	Job Number: 56RL	Drawing Number: 05			
	Client: Mitesh Patel	Scale: 1 : 100 @ A3	Revision Suffix:			
	Site Address: 56 Royal Lane, West Drayton, UB7 8DN	Date: 18/07/2026	C			
Drawing Title: Proposed Roof Plan			Drawn By: MT		Checked By: AA	

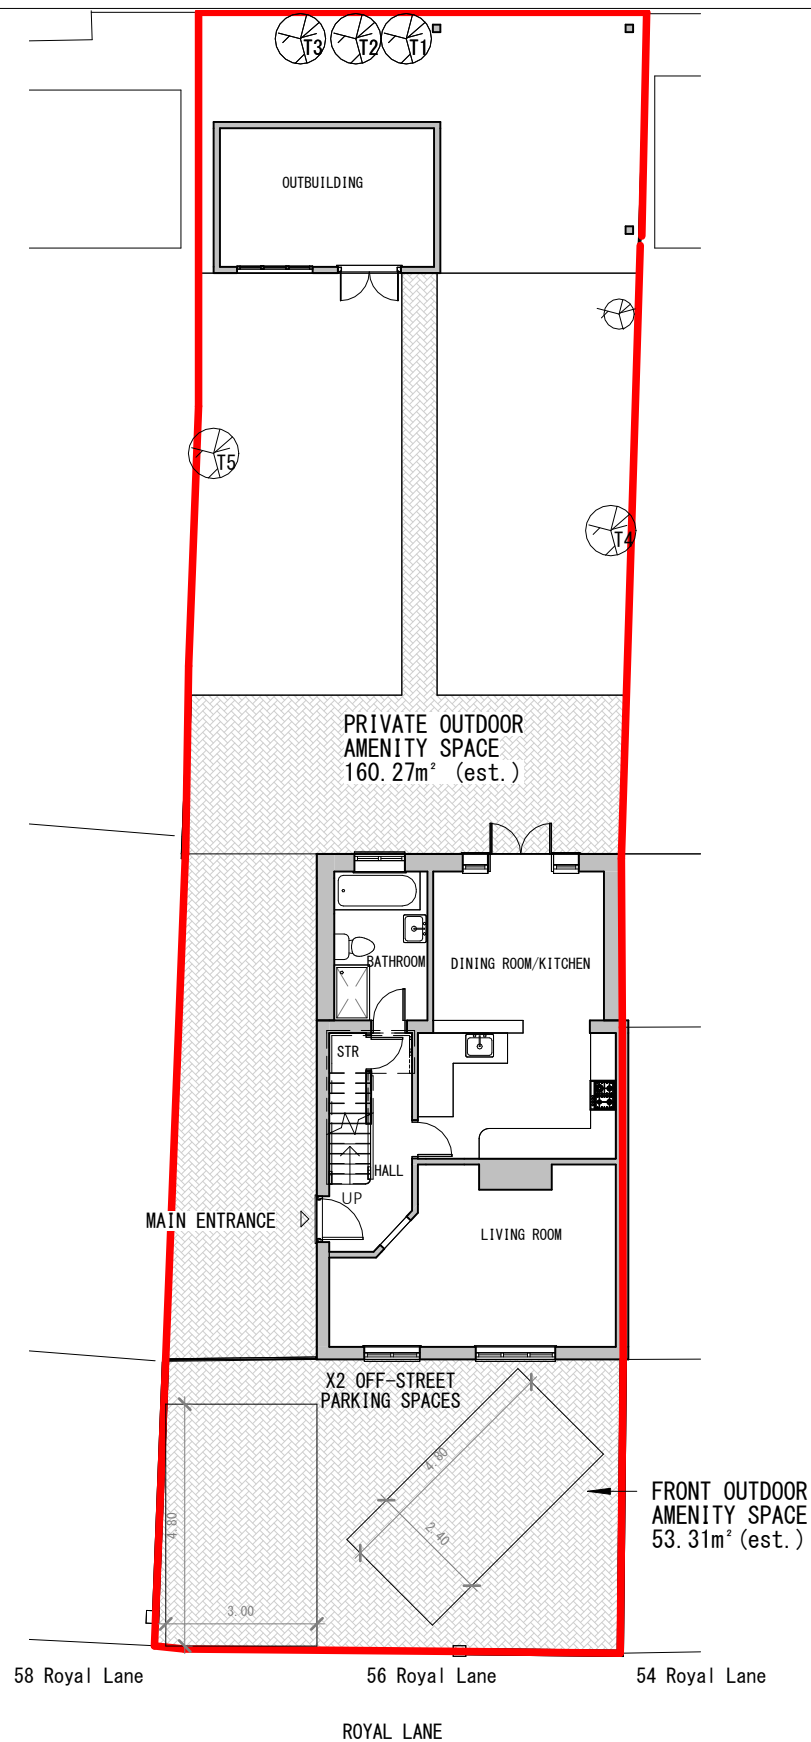


EXISTING SITE PLAN

SCALE 1:150

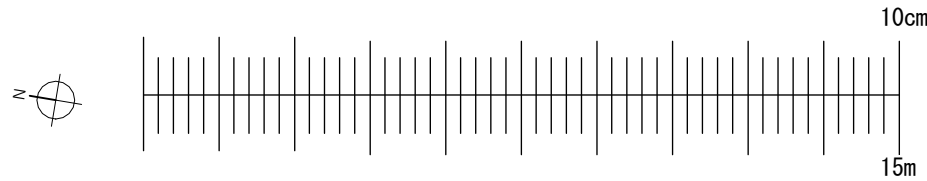


Application for Householder Planning Permission.
Town and Country Planning Act 1990.
This drawing is for planning application only.
This drawing is © EnGage Reliance Ltd 2018-2026 Copyright.
Plans, drawings and material submitted to the council are protected by the Copyright Acts (Section 47, 1988 Act).
You may only use material which is downloaded or printed for consultation purposes.
Further copies must not be made without prior permission of the copyright owner.

	Stage: Planning	Descr.: Single Storey Side Extension	Job Number: 56RL	Drawing Number: 06			
	Drawing Title: Existing Site Plan	Client: Mitesh Patel	Scale: 1 : 150 @ A3	Revision Suffix:			
		Site Address: 56 Royal Lane, West Drayton, UB7 8DN	Date: 28/04/2026	Drawn By: MT	Checked By: AA		

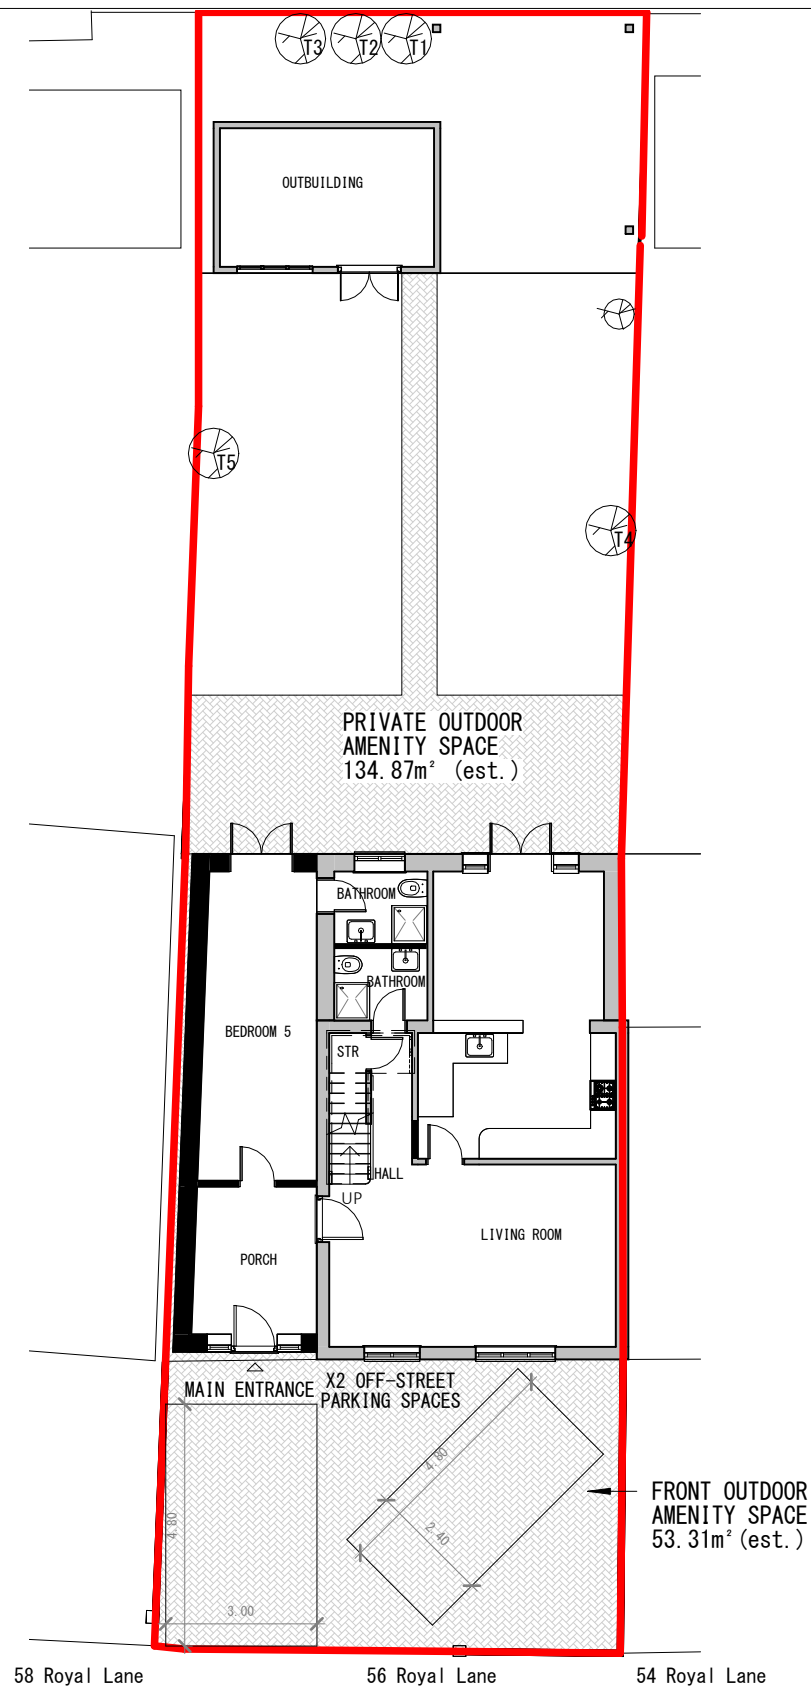


PROPOSED SITE PLAN

SCALE 1:150

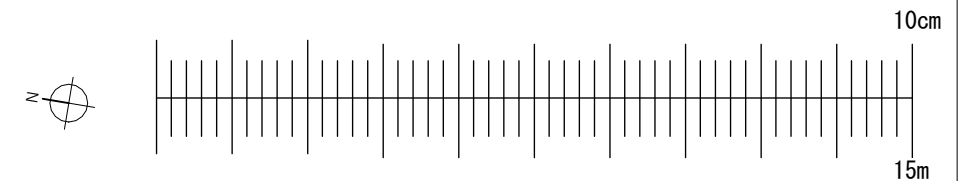


Application for Householder Planning Permission.
Town and Country Planning Act 1990.
This drawing is for planning application only.
This drawing is © EnGage Reliance Ltd 2018-2026 Copyright.
Plans, drawings and material submitted to the council are protected by the Copyright Acts (Section 47, 1988 Act).
You may only use material which is downloaded or printed for consultation purposes.
Further copies must not be made without prior permission of the copyright owner.

	Stage: Planning	Descr.: Single Storey Side Extension	Job Number: 56RL	Drawing Number: 07			
	Drawing Title: Proposed Site Plan	Client: Mitesh Patel	Scale: 1 : 150 @ A3	Revision Suffix:			
		Site Address: 56 Royal Lane, West Drayton, UB7 8DN	Date: 18/07/2026	Drawn By: MT	Checked By: AA		

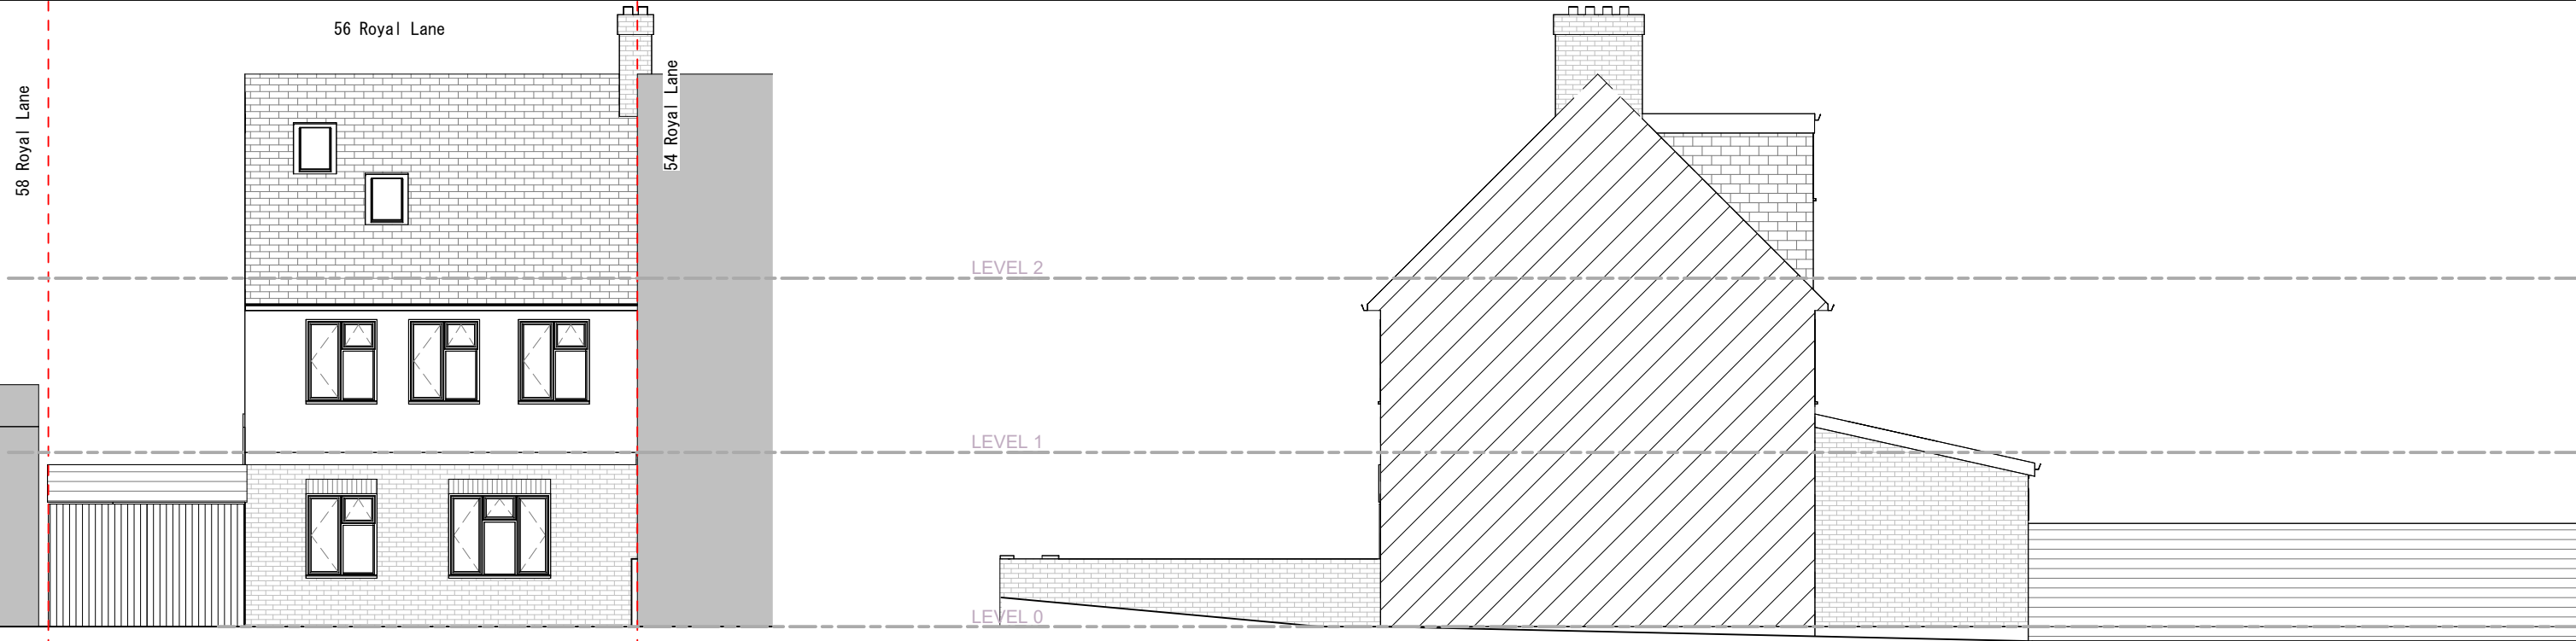

EXISTING FRONT ELEVATION


EXISTING SOUTH ELEVATION

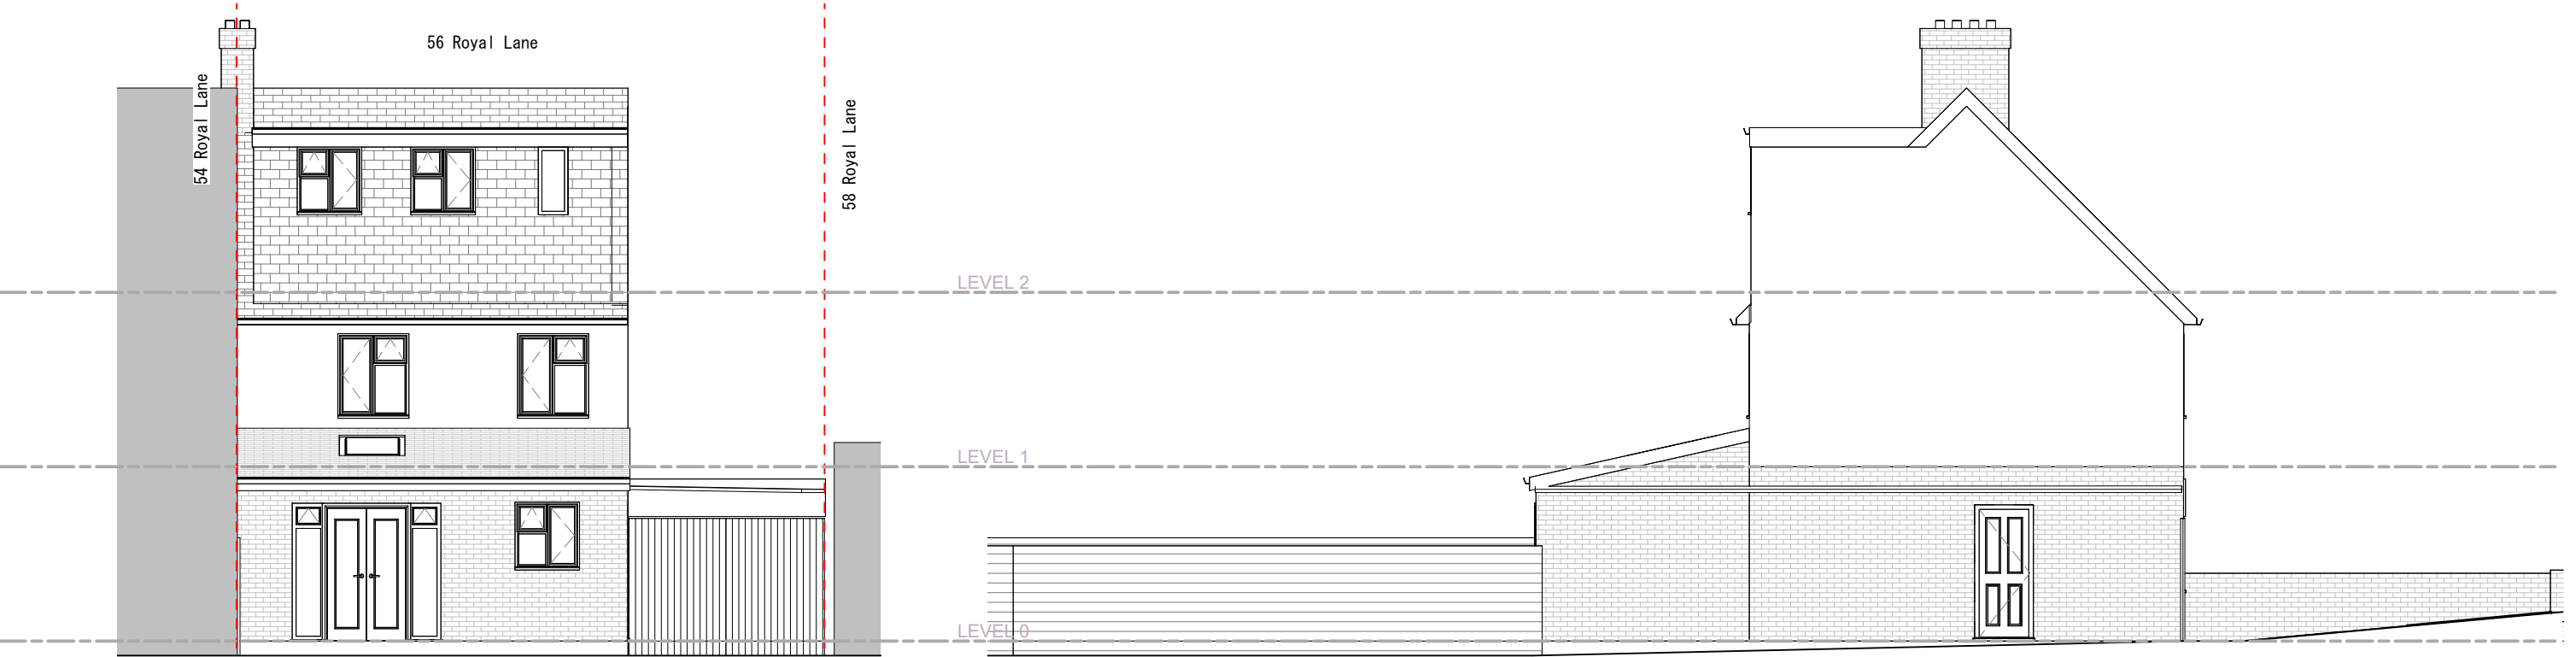


EXISTING REAR ELEVATION

EXISTING NORTH ELEVATION

Application for Householder Planning Permission.
Town and Country Planning Act 1990.
This drawing is for planning application only.
This drawing is © EnGage Reliance Ltd 2018-2026 Copyright.
Plans, drawings and material submitted to the council are protected by the Copyright Acts (Section 47, 1988 Act).
You may only use material which is downloaded or printed for consultation purposes.
Further copies must not be made without prior permission of the copyright owner.

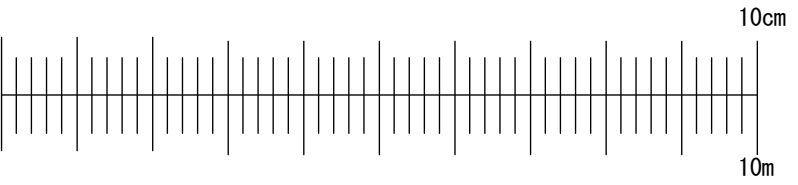


	Stage: Planning	Descr.: Single Storey Side Extension	Job Number: 56RL	Drawing Number: 08					
		Client: Mitesh Patel	Scale: 1 : 100 @ A3	Revision Suffix:					
	Drawing Title: Existing Elevations	Site Address: 56 Royal Lane, West Drayton, UB7 8DN	Date: 28/04/2026	Drawn By: MT			Checked By: AA		

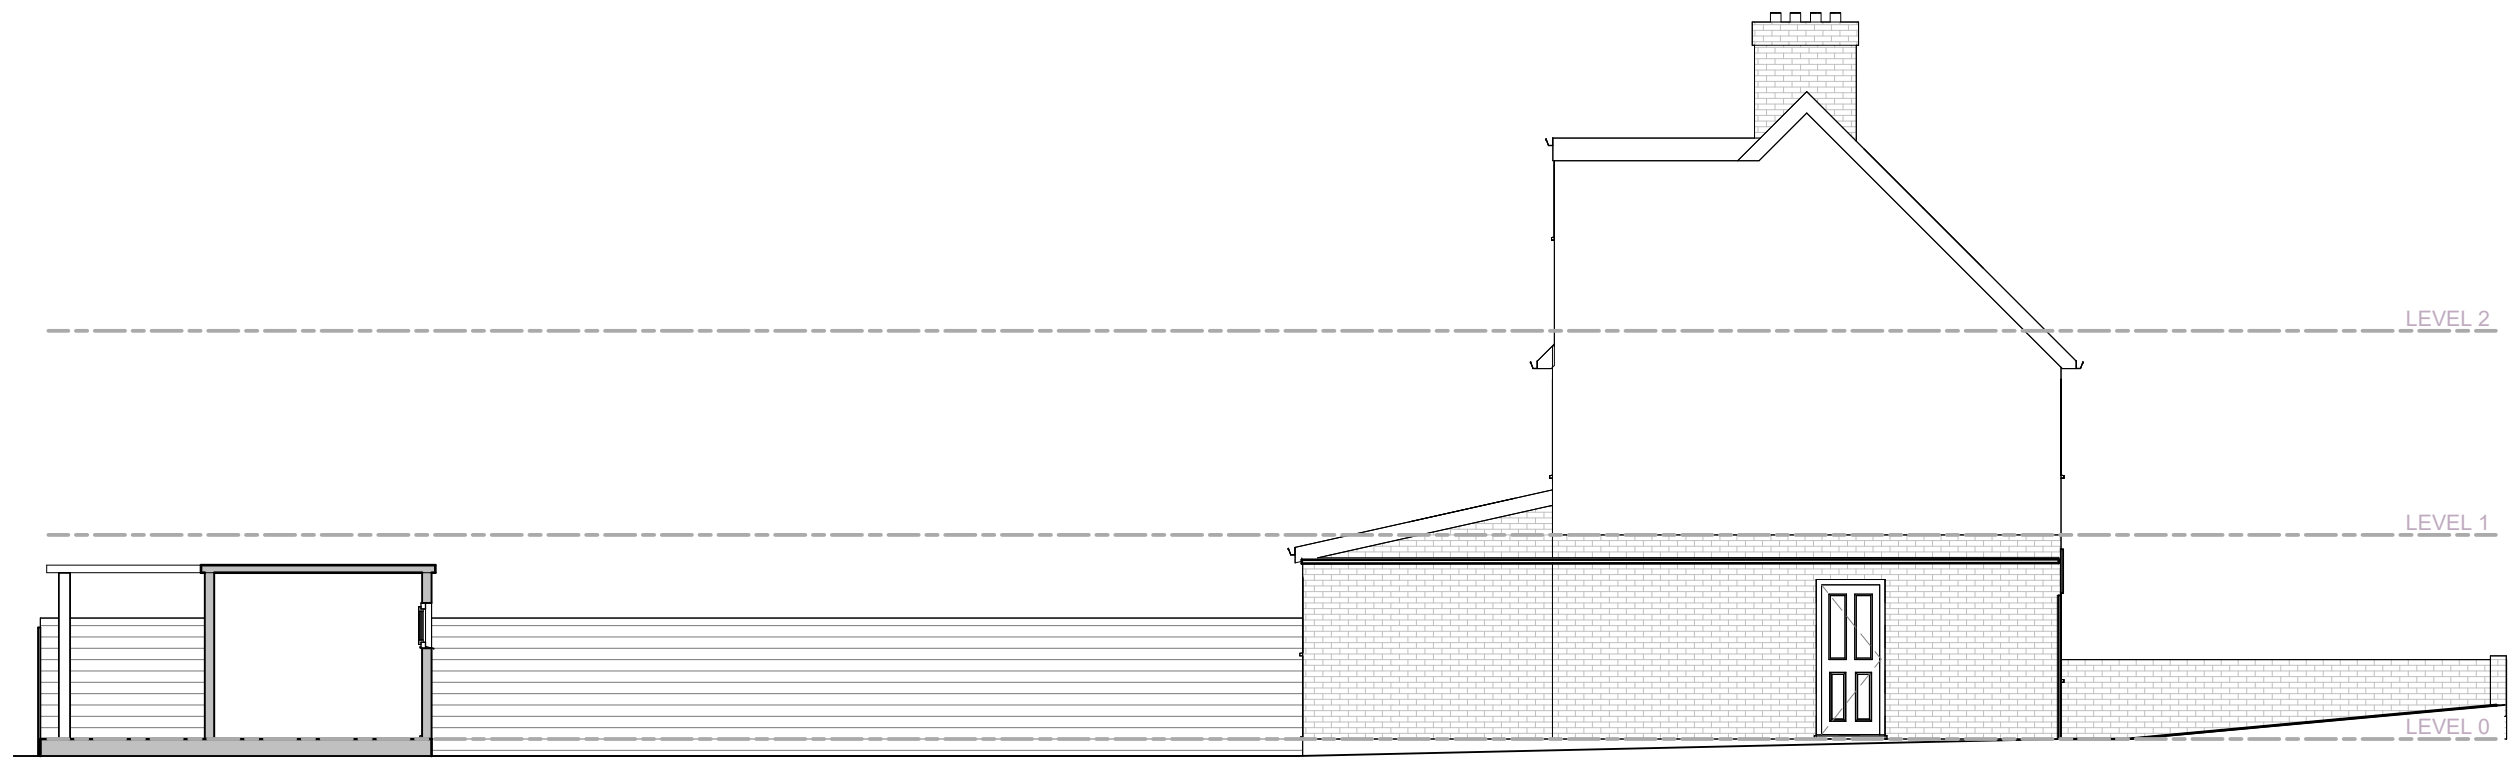


EXISTING SECTION A-A

Application for Householder Planning Permission.
Town and Country Planning Act 1990.
This drawing is for planning application only.
This drawing is © EnGage Reliance Ltd 2018-2026 Copyright.
Plans, drawings and material submitted to the council are protected by the Copyright Acts (Section 47, 1988 Act).
You may only use material which is downloaded or printed for consultation purposes.
Further copies must not be made without prior permission of the copyright owner.

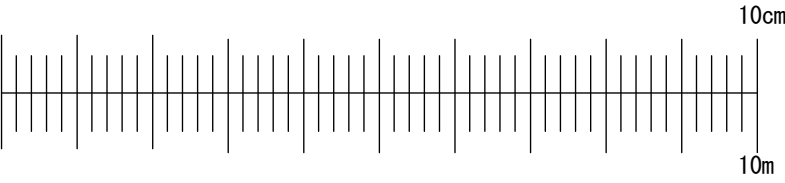


	Stage: Planning	Descr.: Single Storey Side Extension	Job Number: 56RL	Drawing Number: 10					
		Client: Mitesh Patel	Scale: 1 : 100 @ A3	Revision Suffix:					
	Drawing Title: Existing Section	Site Address: 56 Royal Lane, West Drayton, UB7 8DN	Date: 28/04/2026	Drawn By:		Checked By:			
				MT		AA			

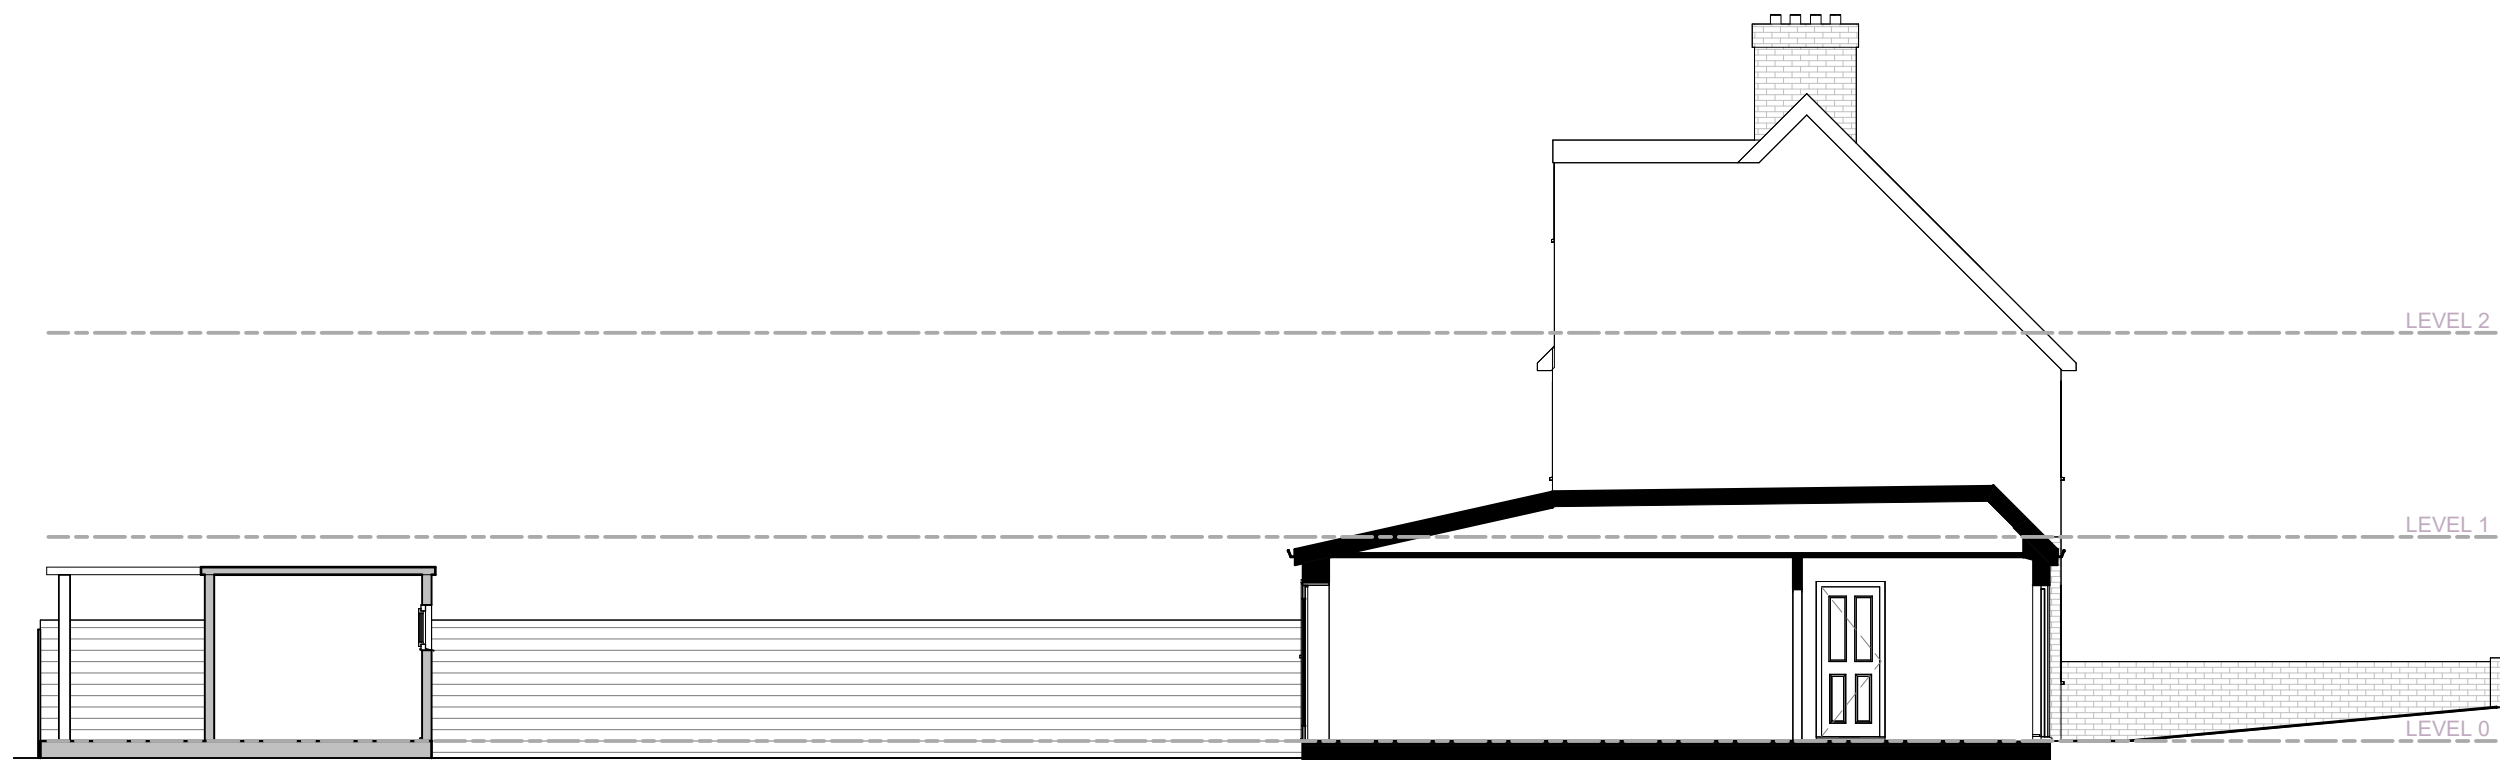

PROPOSED SECTION A-A

Application for Householder Planning Permission.
Town and Country Planning Act 1990.
This drawing is for planning application only.
This drawing is © EnGage Reliance Ltd 2018-2026 Copyright.
Plans, drawings and material submitted to the council are protected by the Copyright Acts (Section 47, 1988 Act).
You may only use material which is downloaded or printed for consultation purposes.
Further copies must not be made without prior permission of the copyright owner.

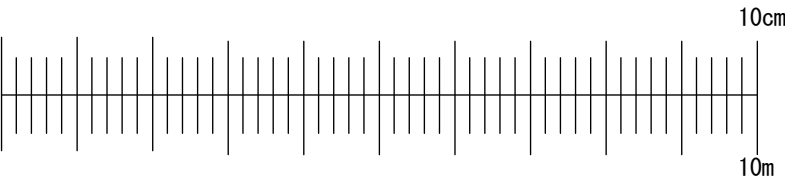

	Stage: Planning	Descr.: Single Storey Side Extension	Job Number: 56RL	Drawing Number: 11					
		Client: Mitesh Patel	Scale: 1 : 100 @ A3	Revision Suffix:					
	Drawing Title: Proposed Section	Site Address: 56 Royal Lane, West Drayton, UB7 8DN	Date: 28/04/2026	Drawn By: MT			Checked By: AA		