


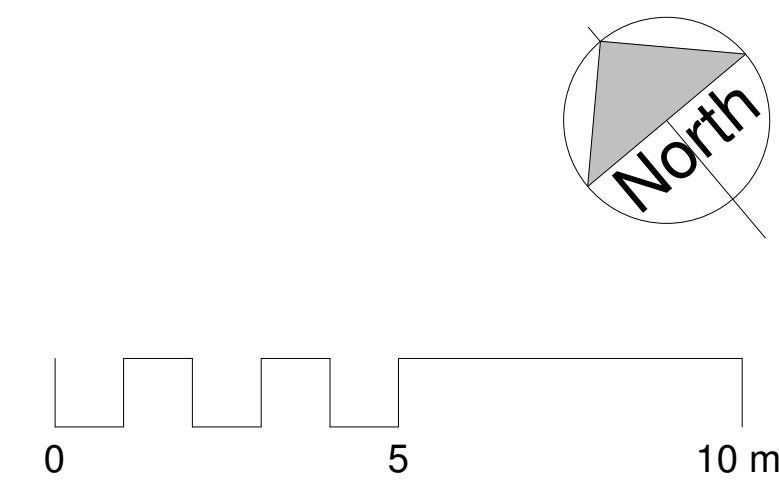
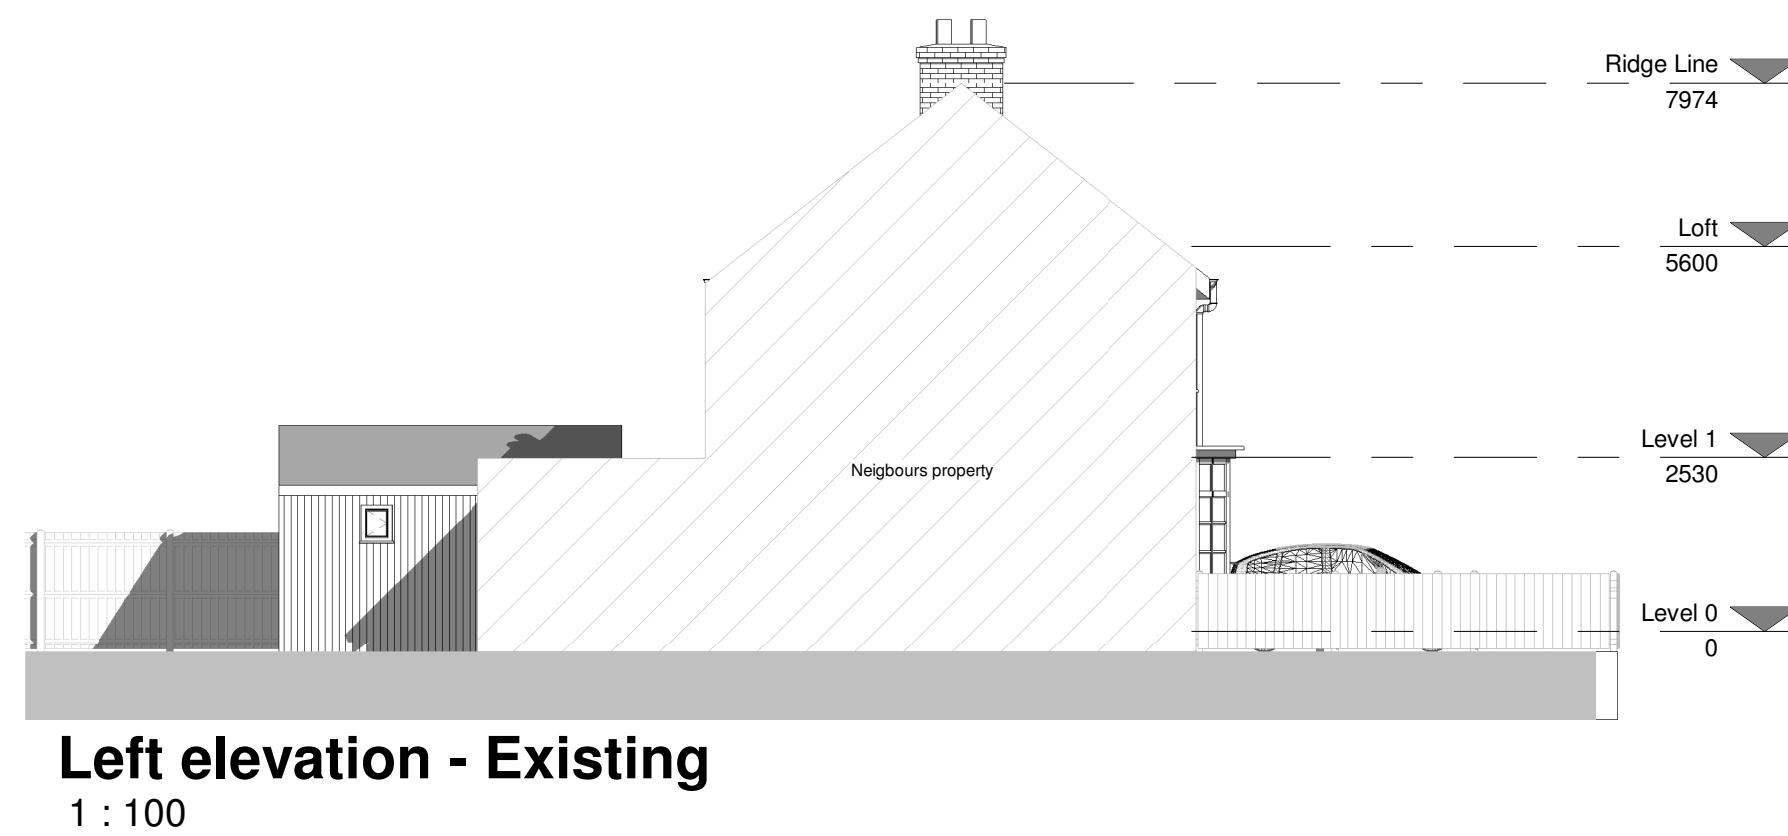
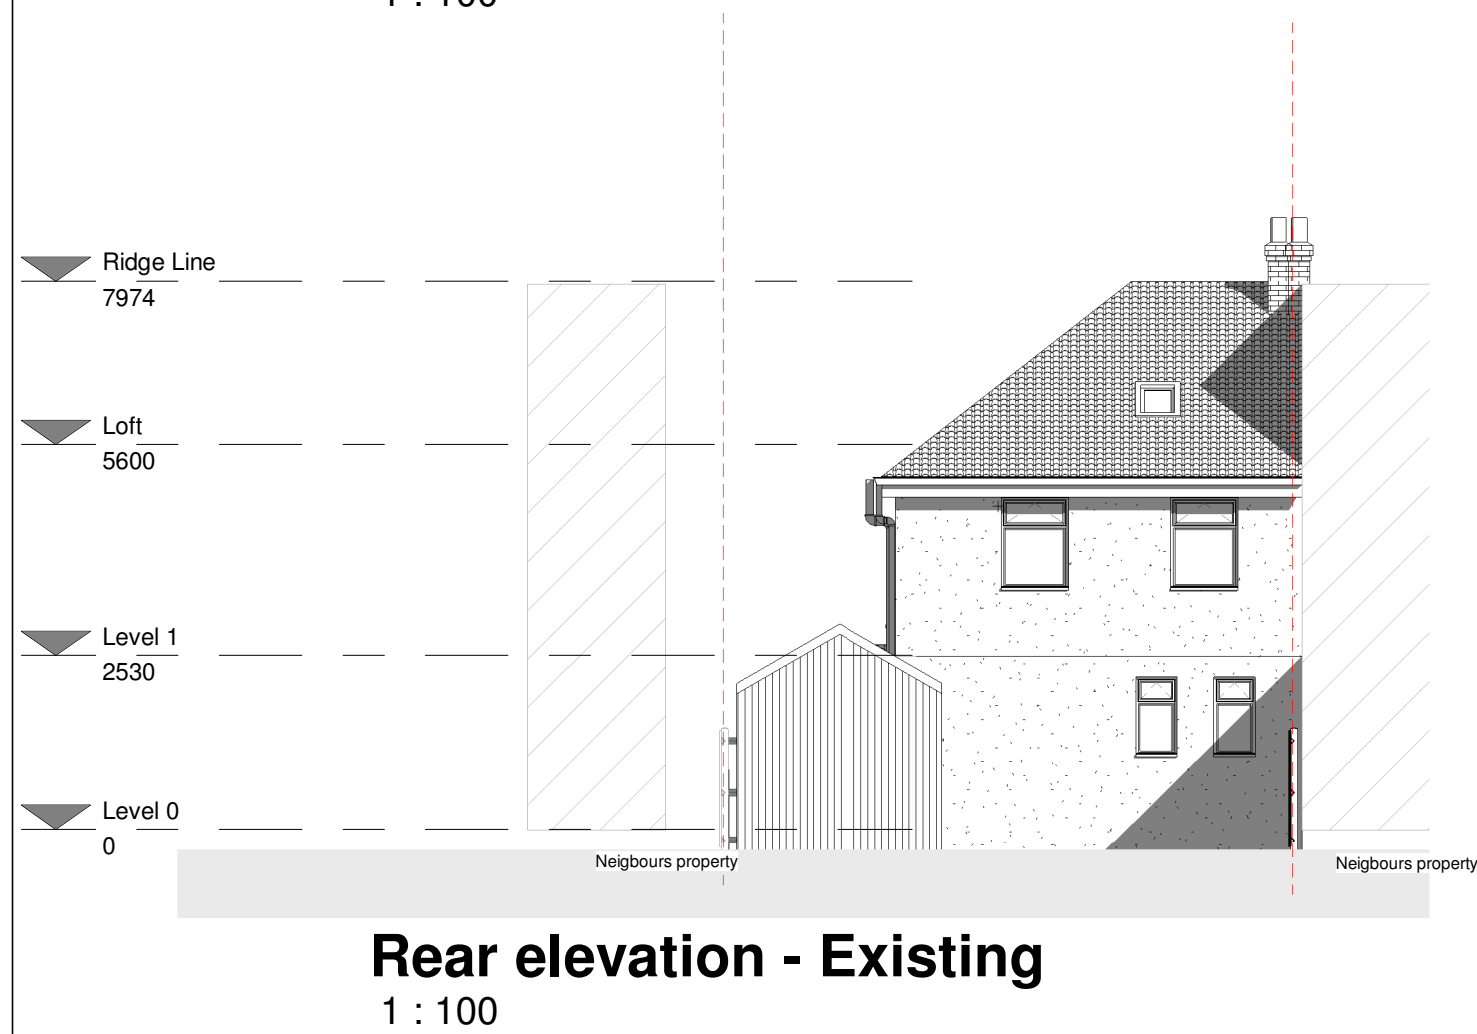
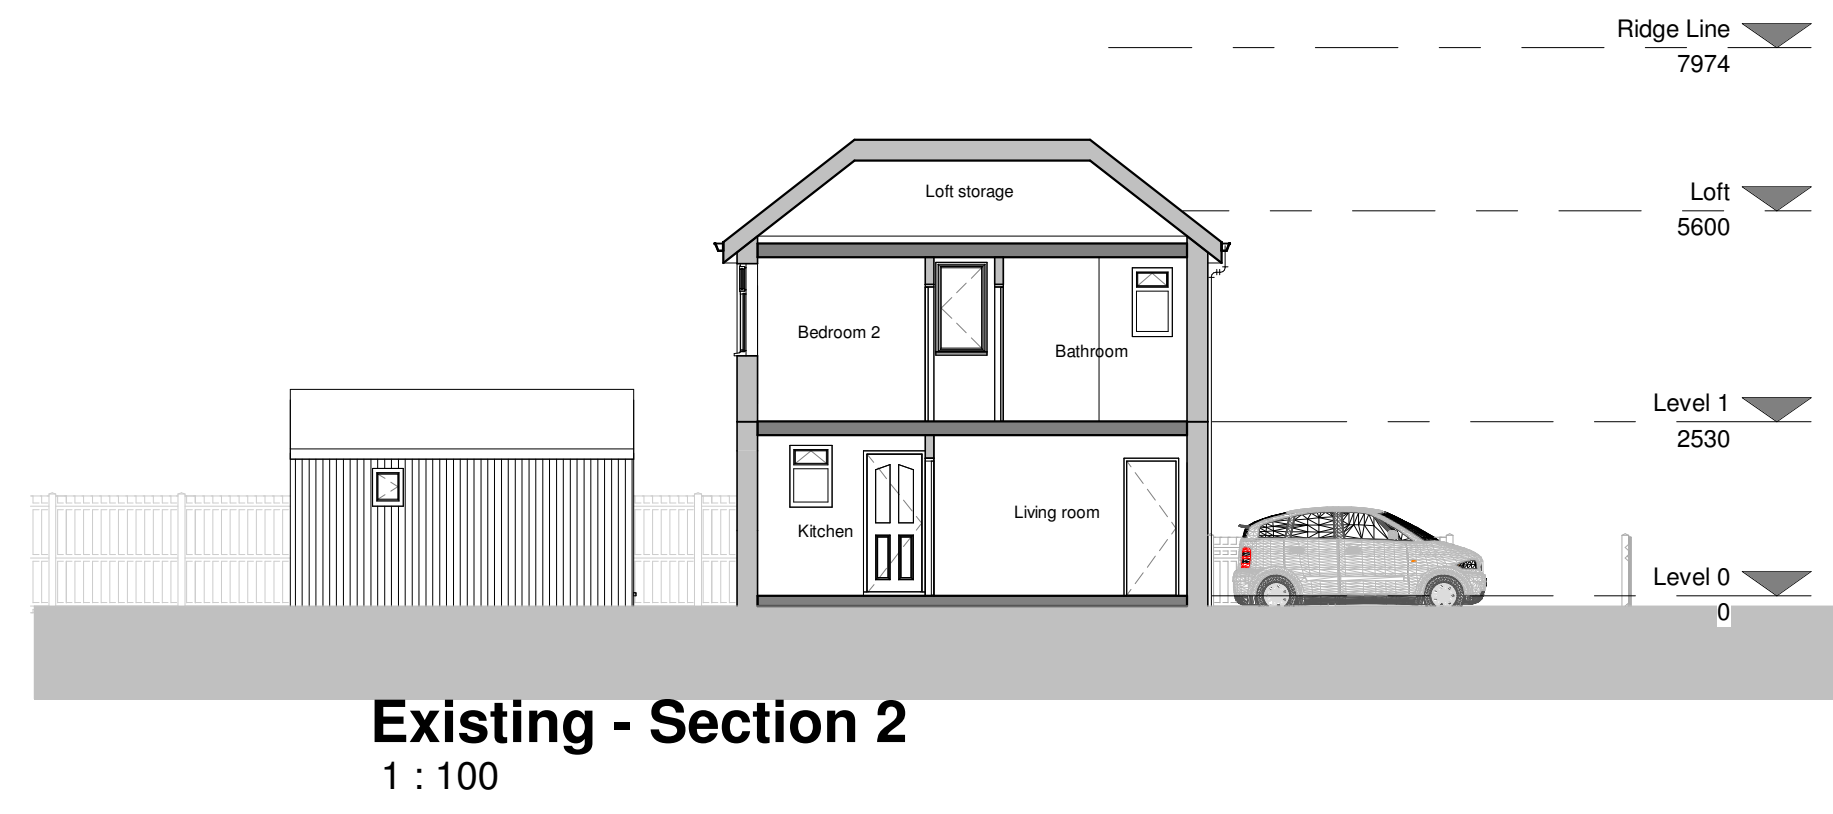
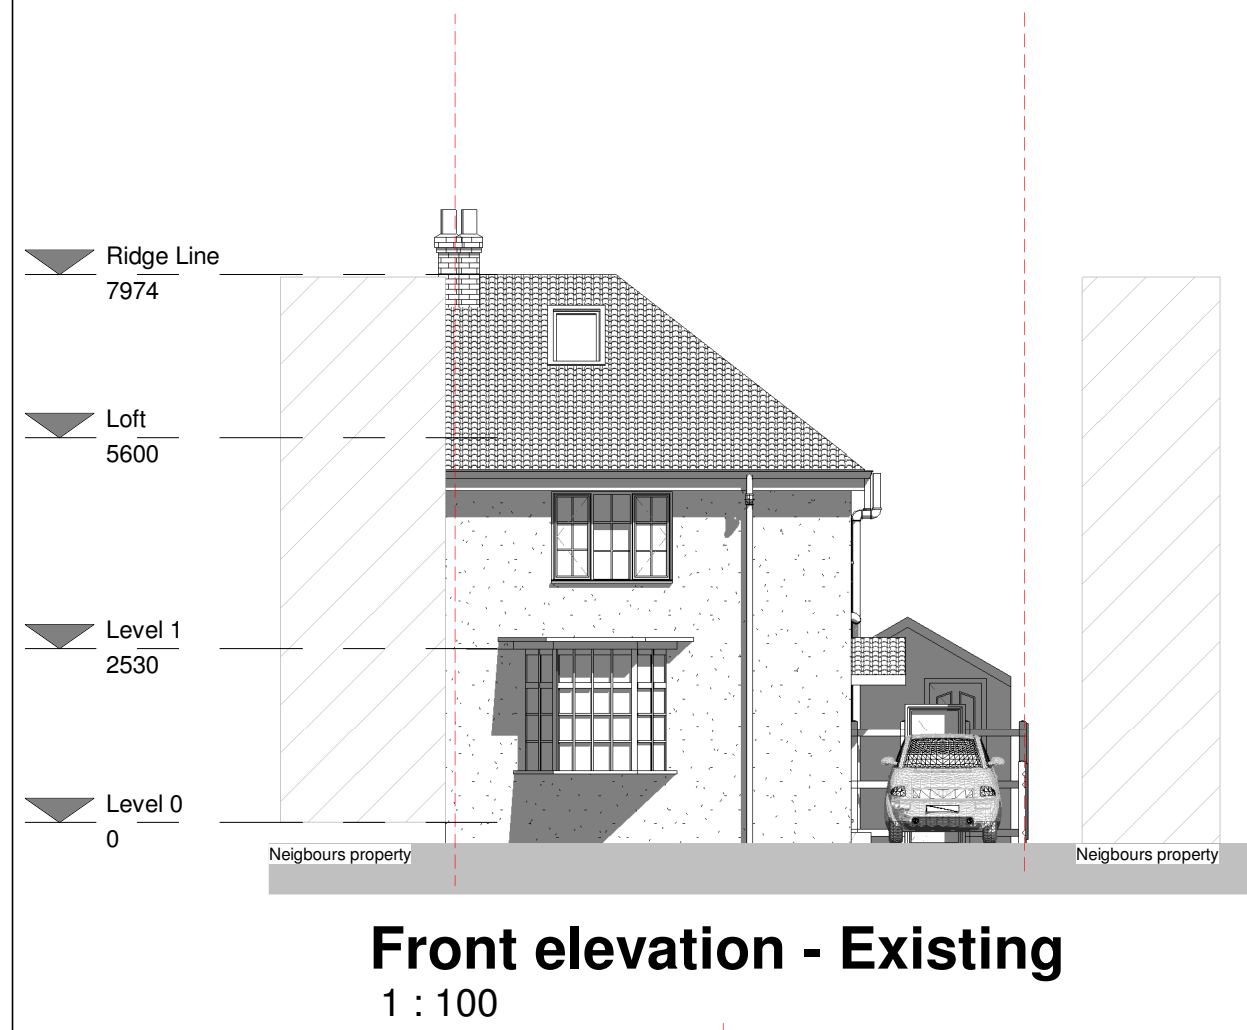
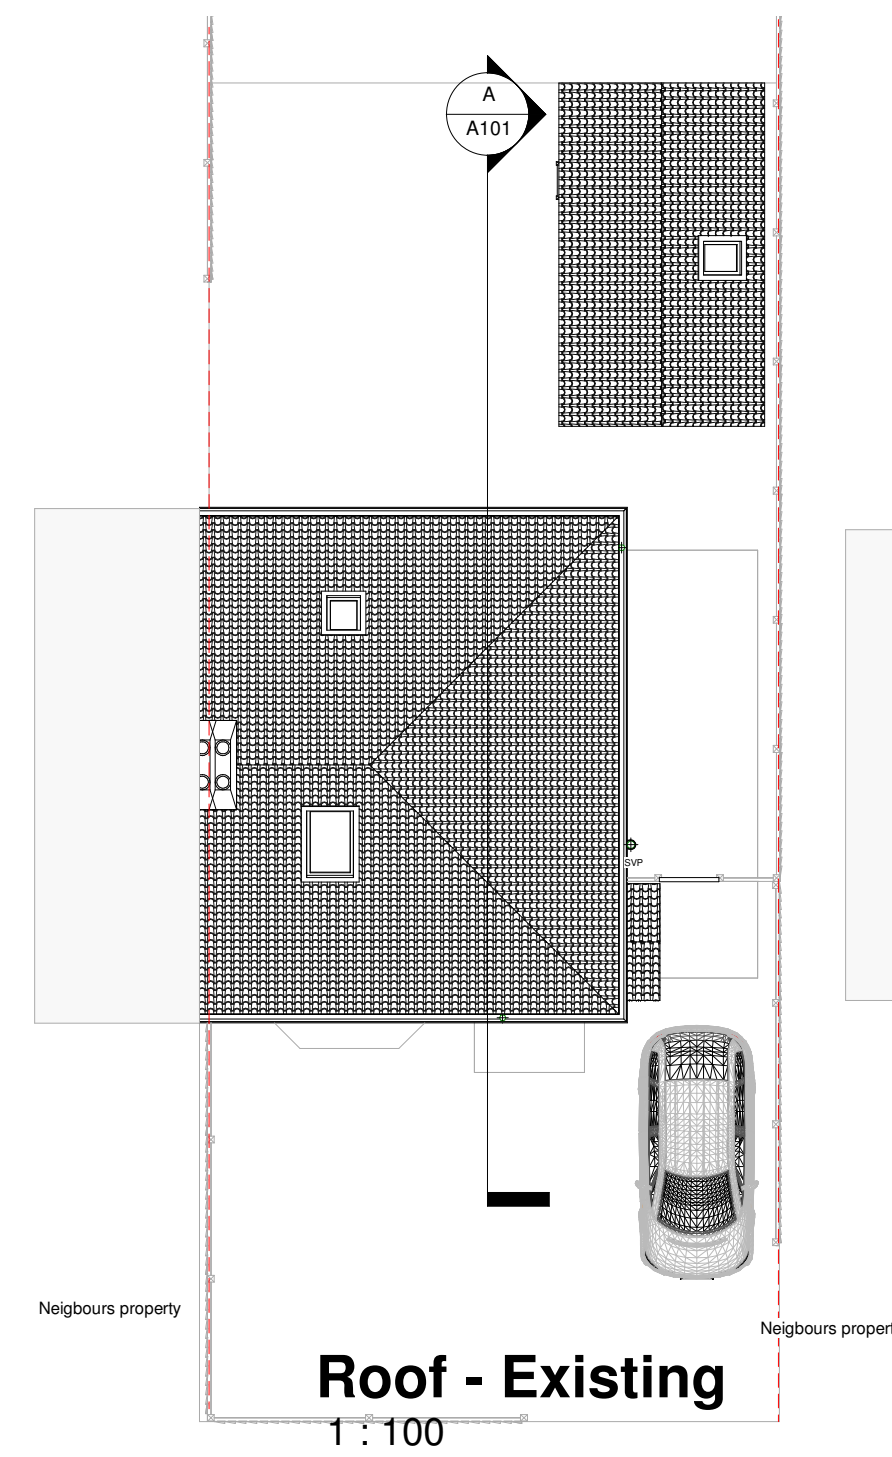
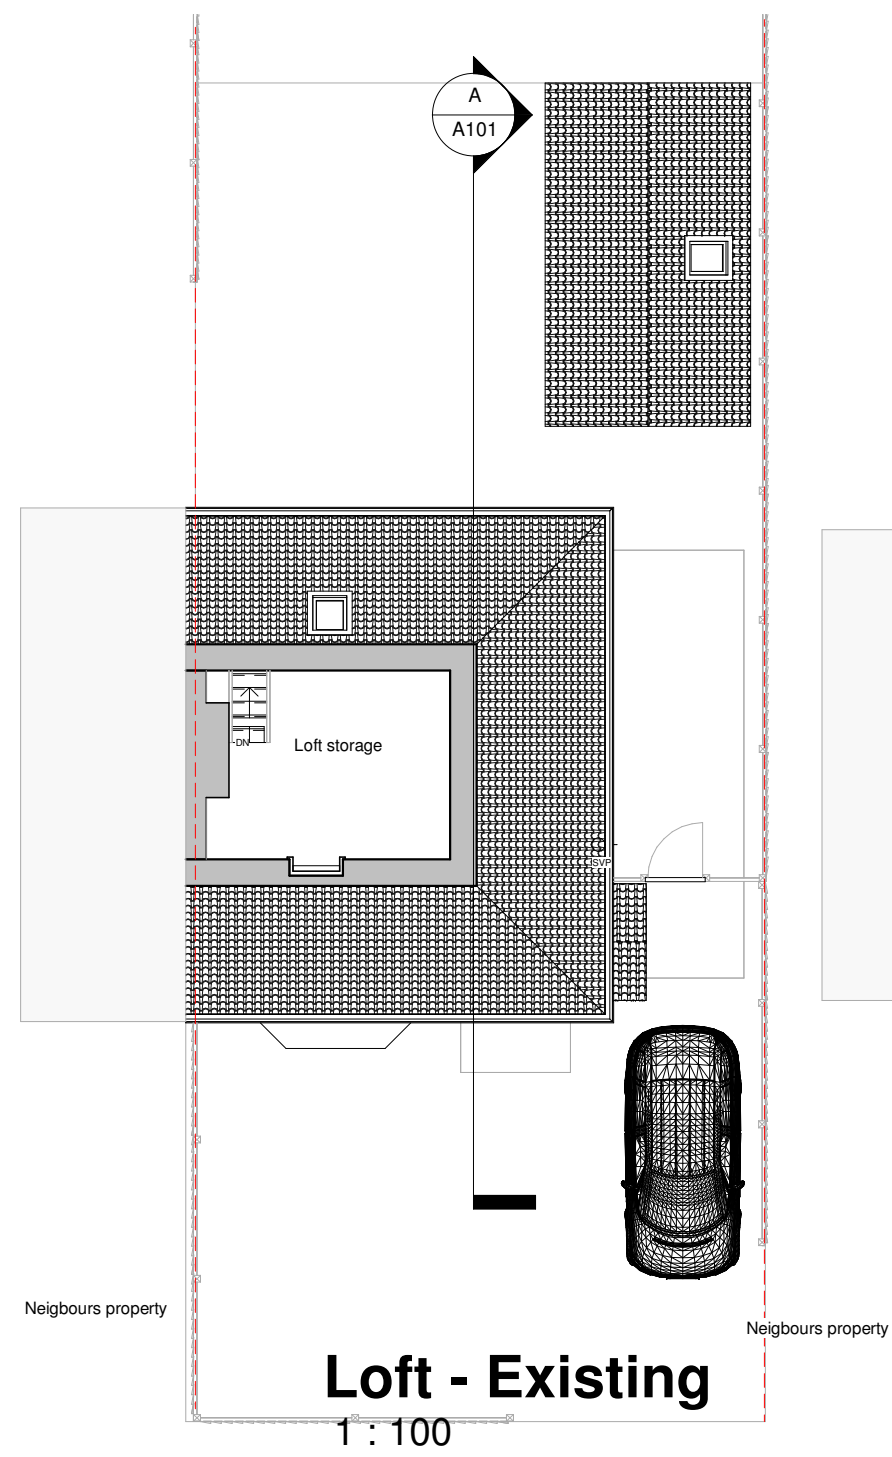
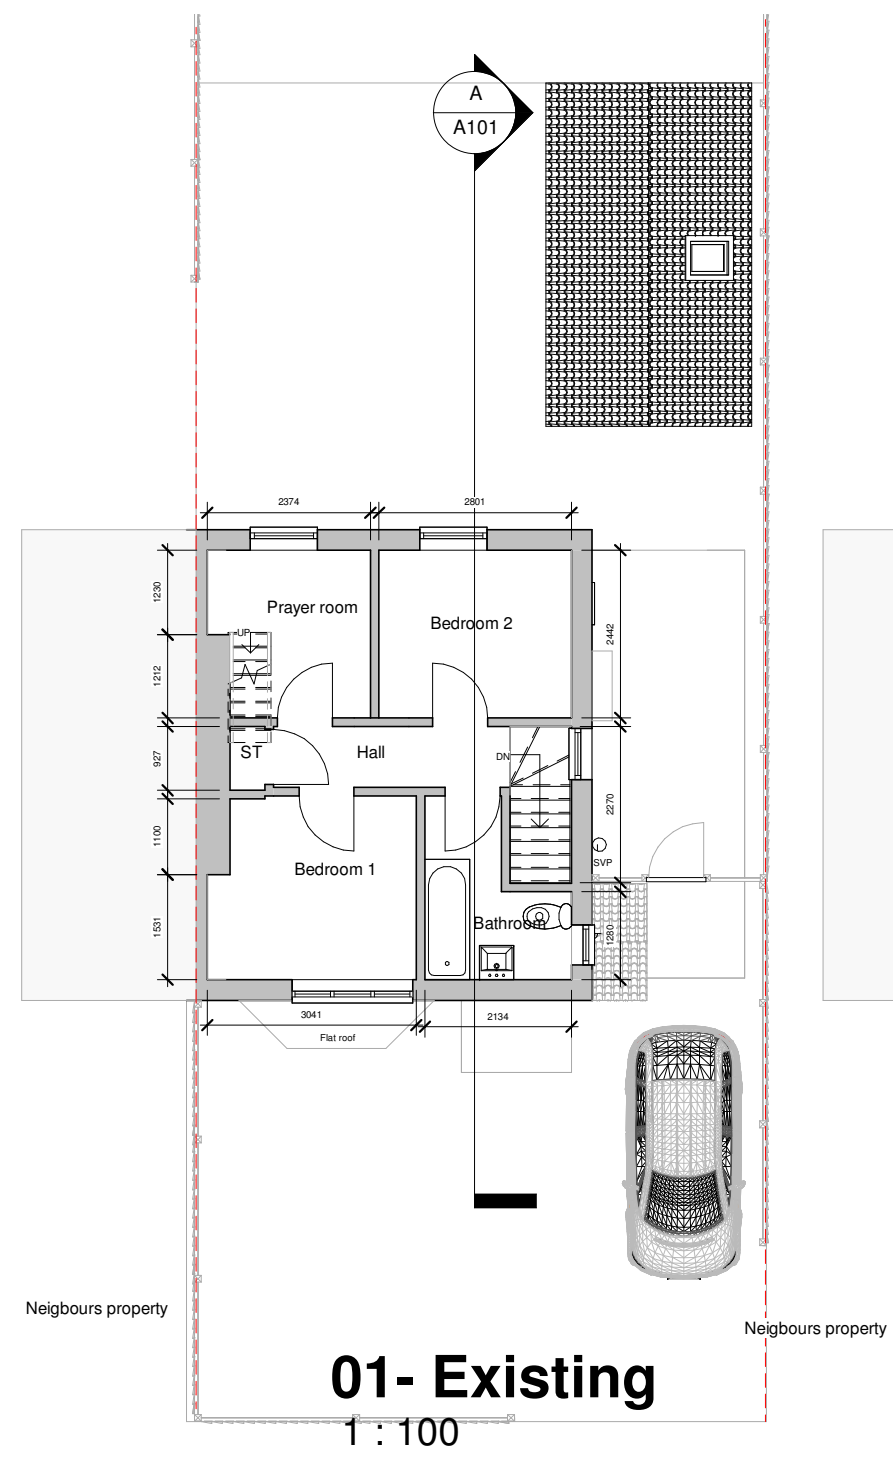


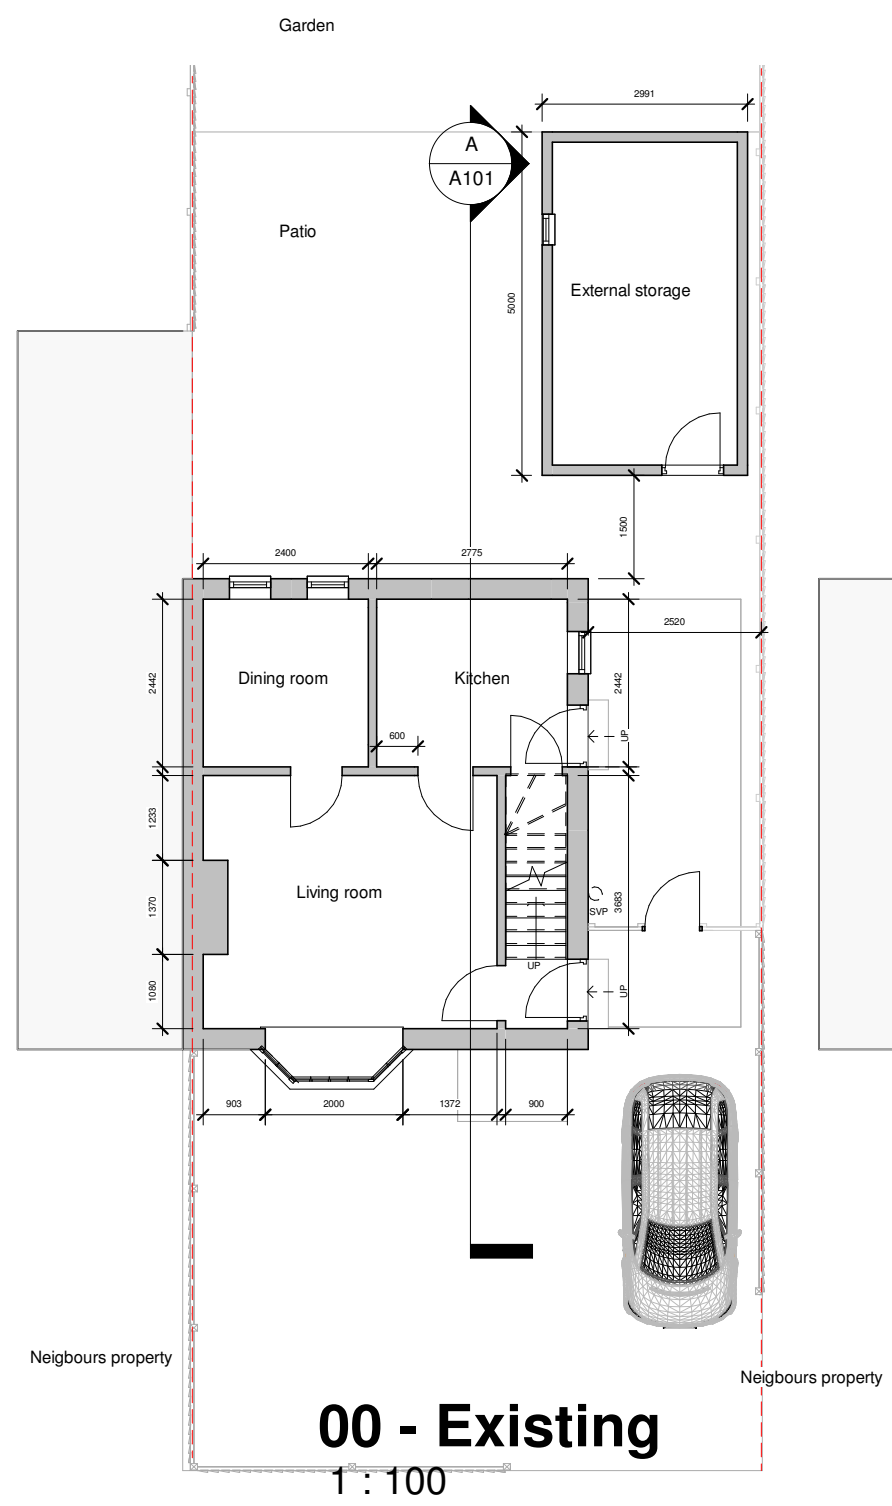


PROJECT		
Proposed porch and side extension 99 Minet Drive, UB3 3JP		
TITLE		
Existing drawings		
CLIENT		
Bhuwan Gurung		
DRAWN BY Prabesh	CHECKED BY Prabesh	DATE June 2023
SCALE (@ A1) 1 : 100		PROJECT NUMBER Project Number
DRAWING NUMBER A101		REV

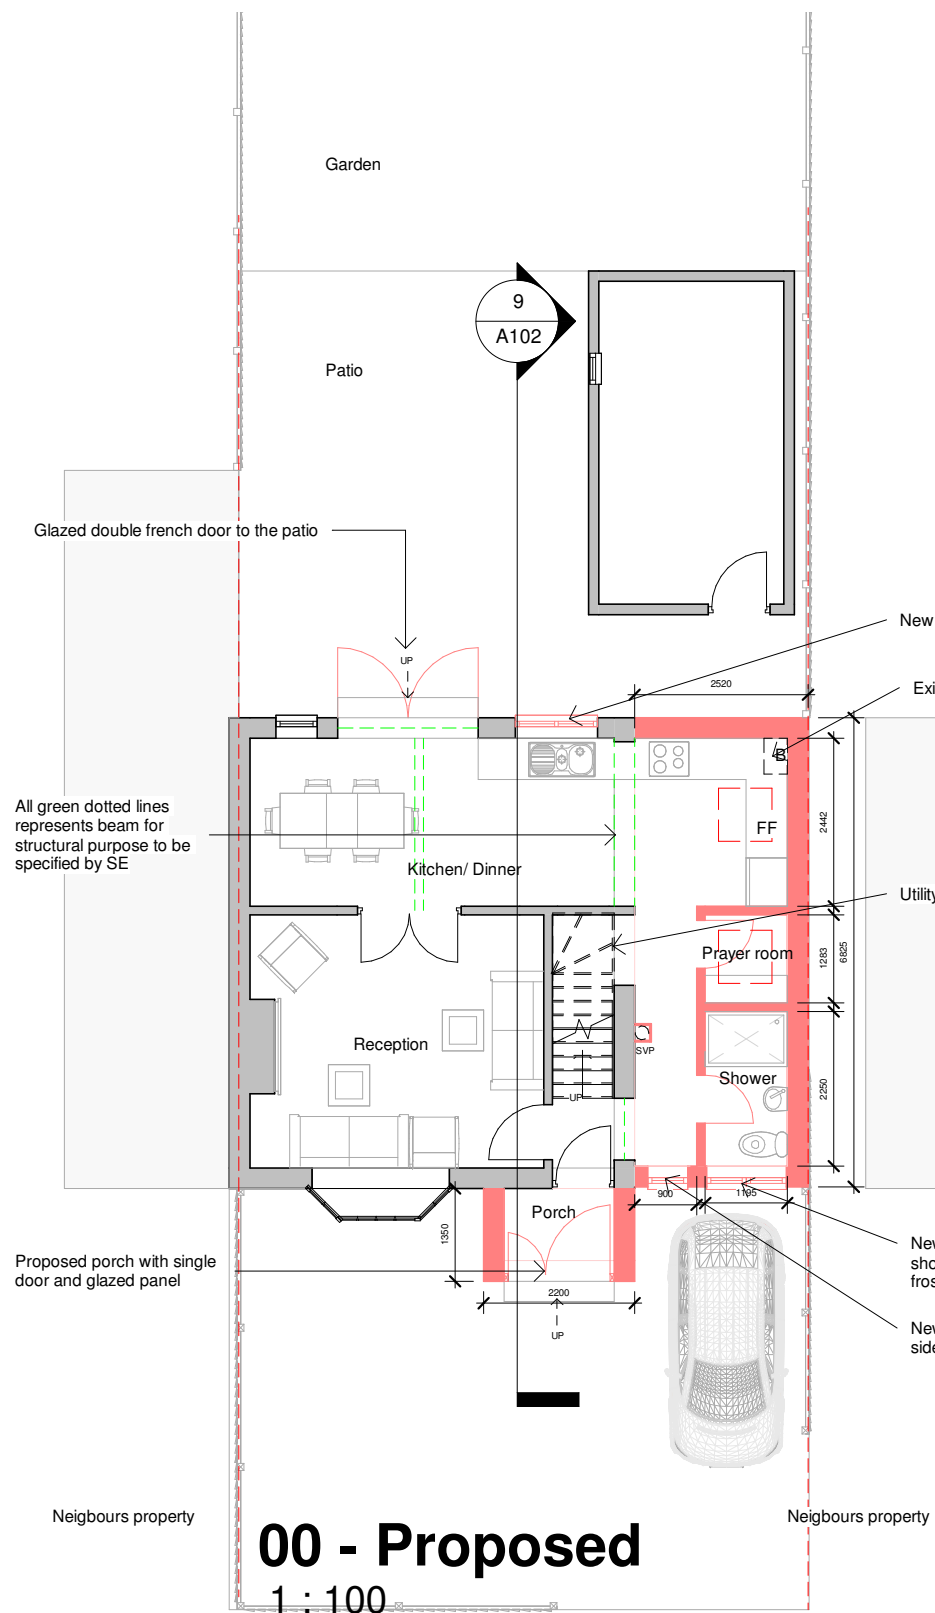


00 - Proposed
1 : 100

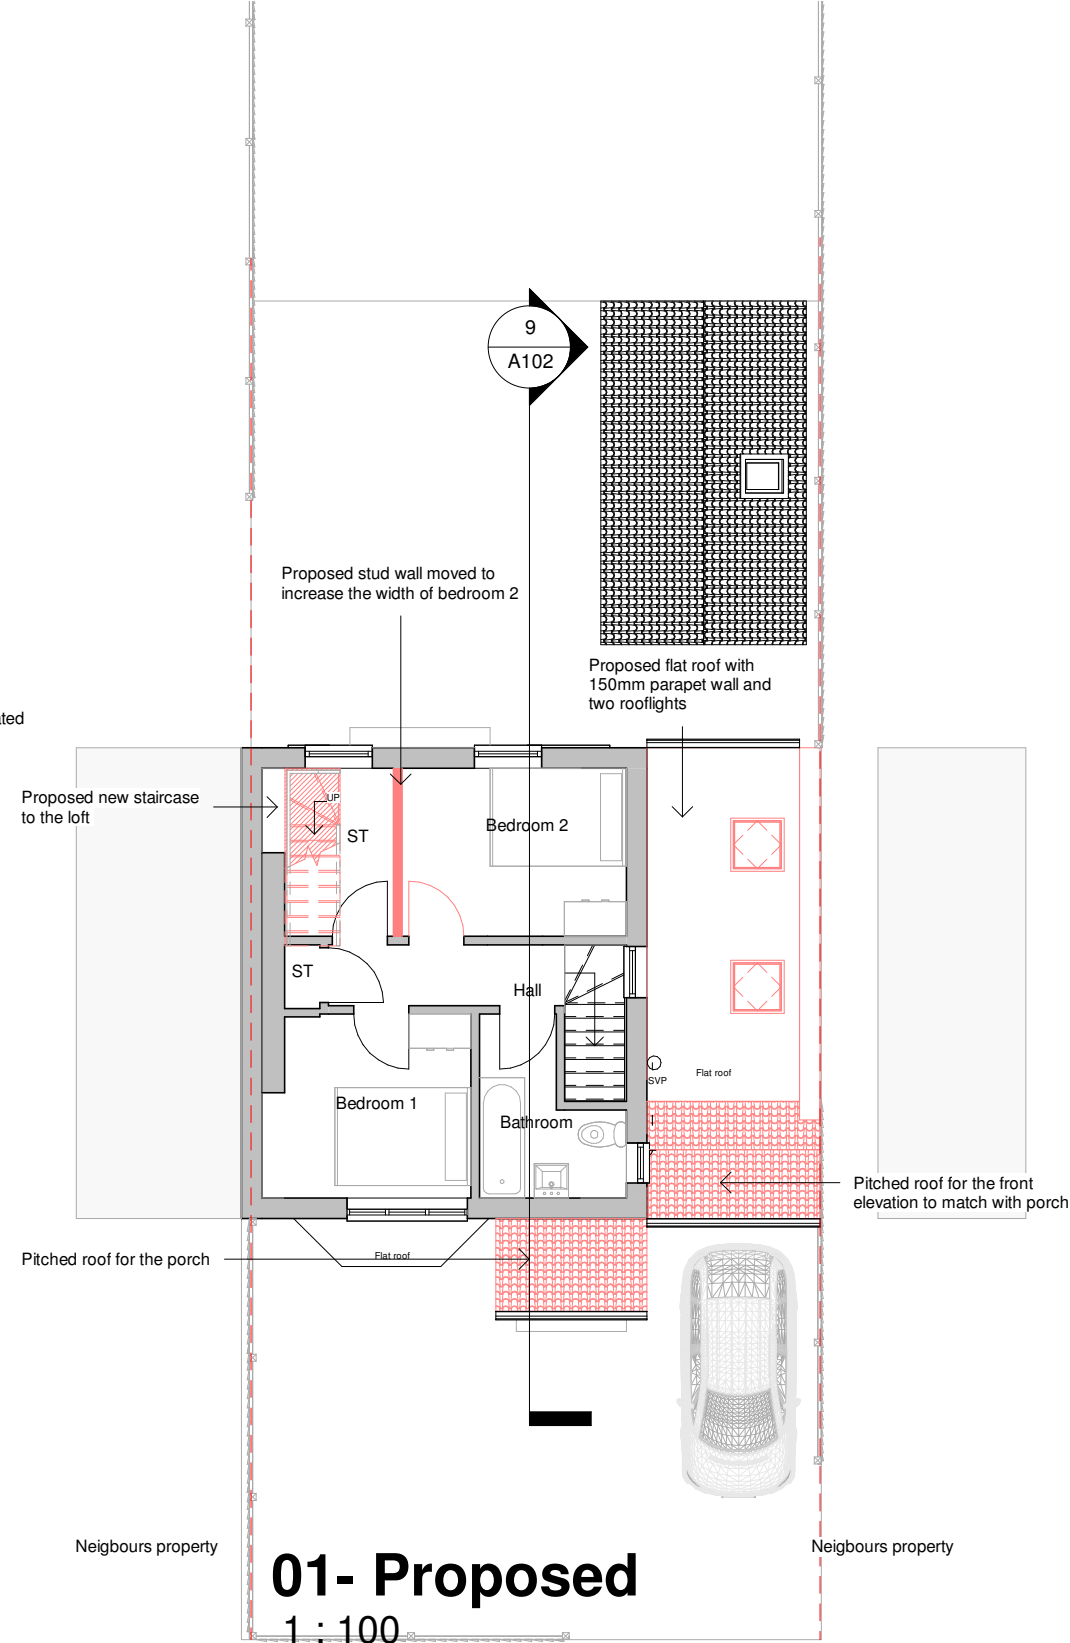

01- Proposed
1 : 100

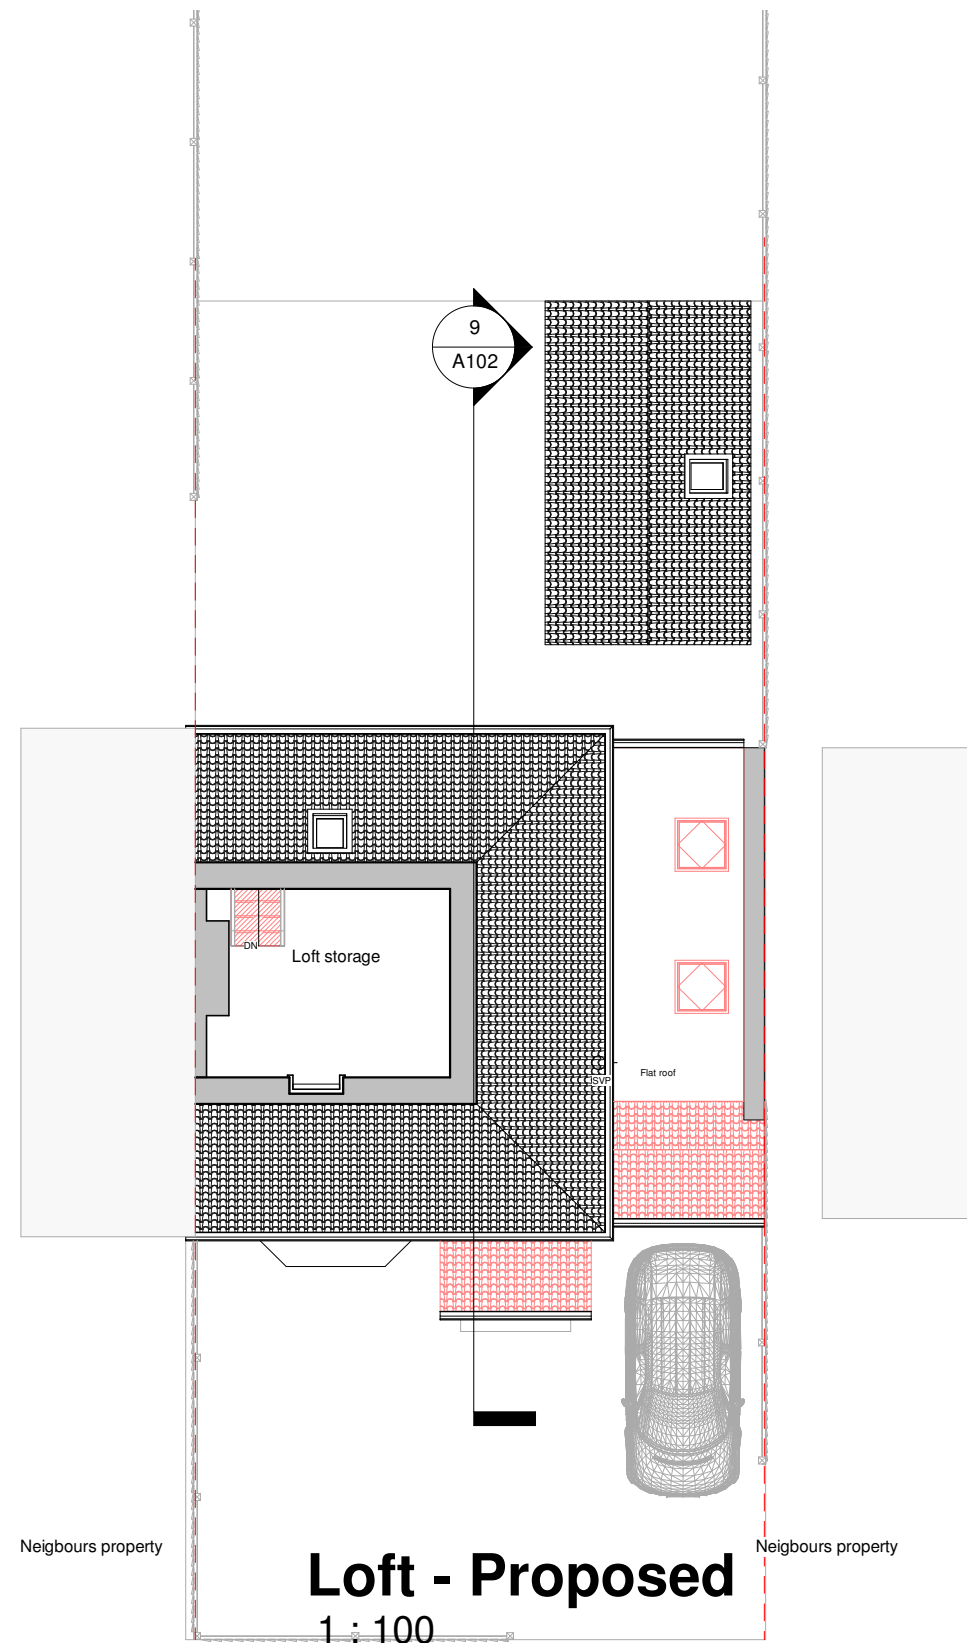


Loft - Proposed
1 : 100

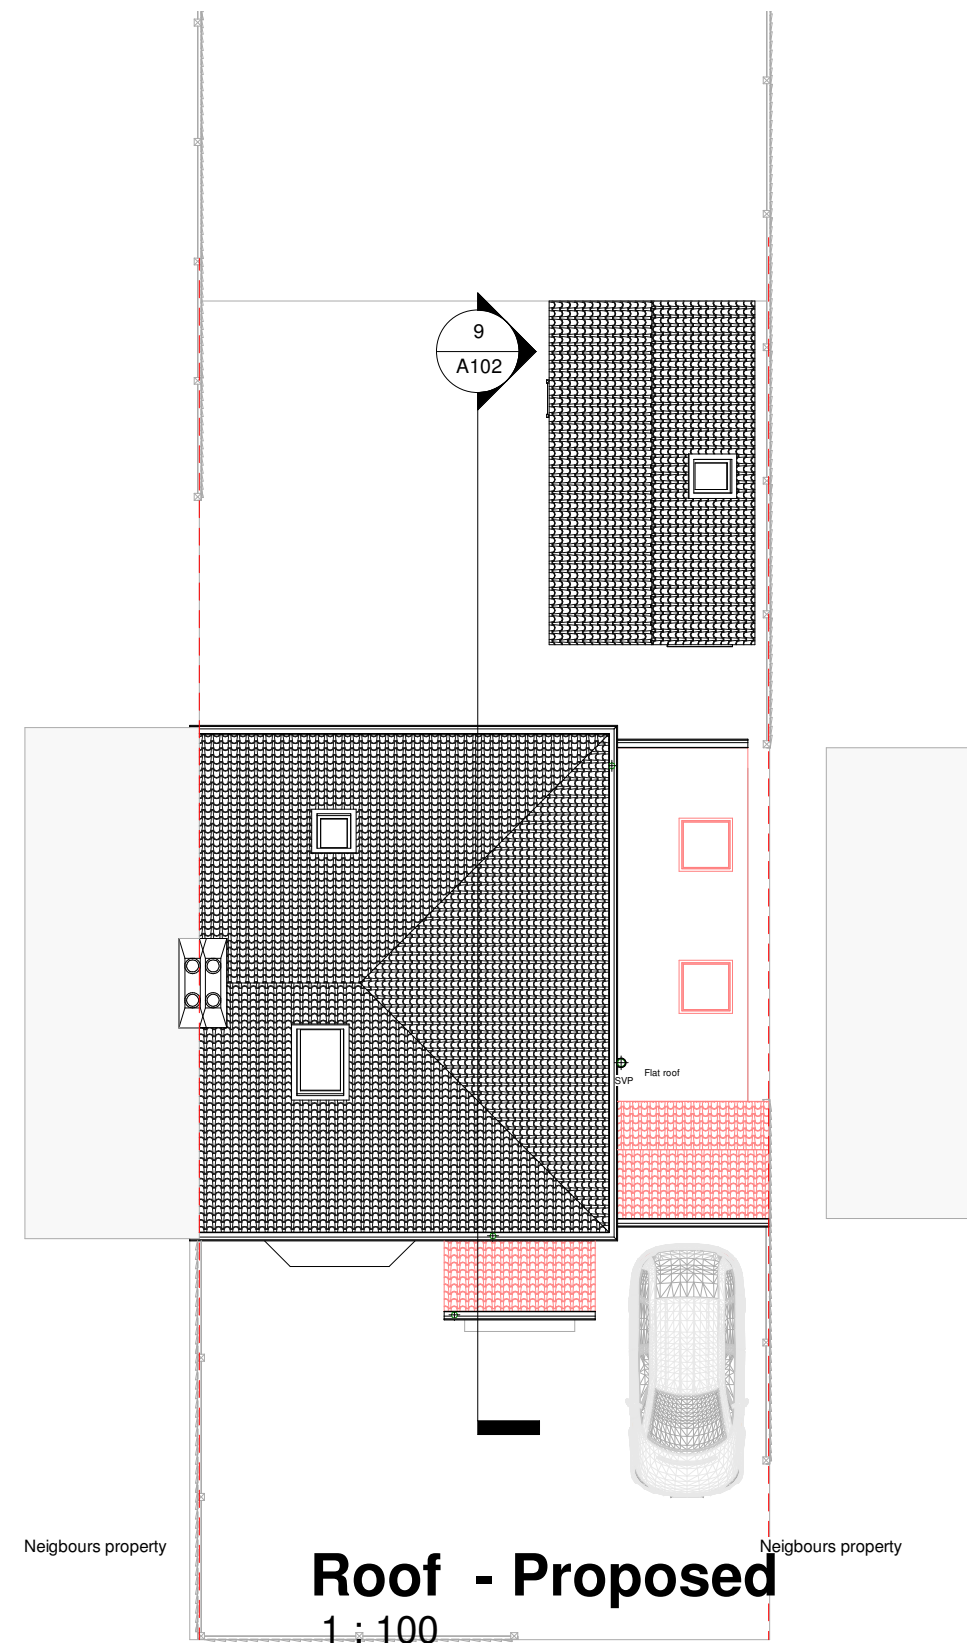


Roof - Proposed
1 : 100




Front elevation - Proposed
1 : 100

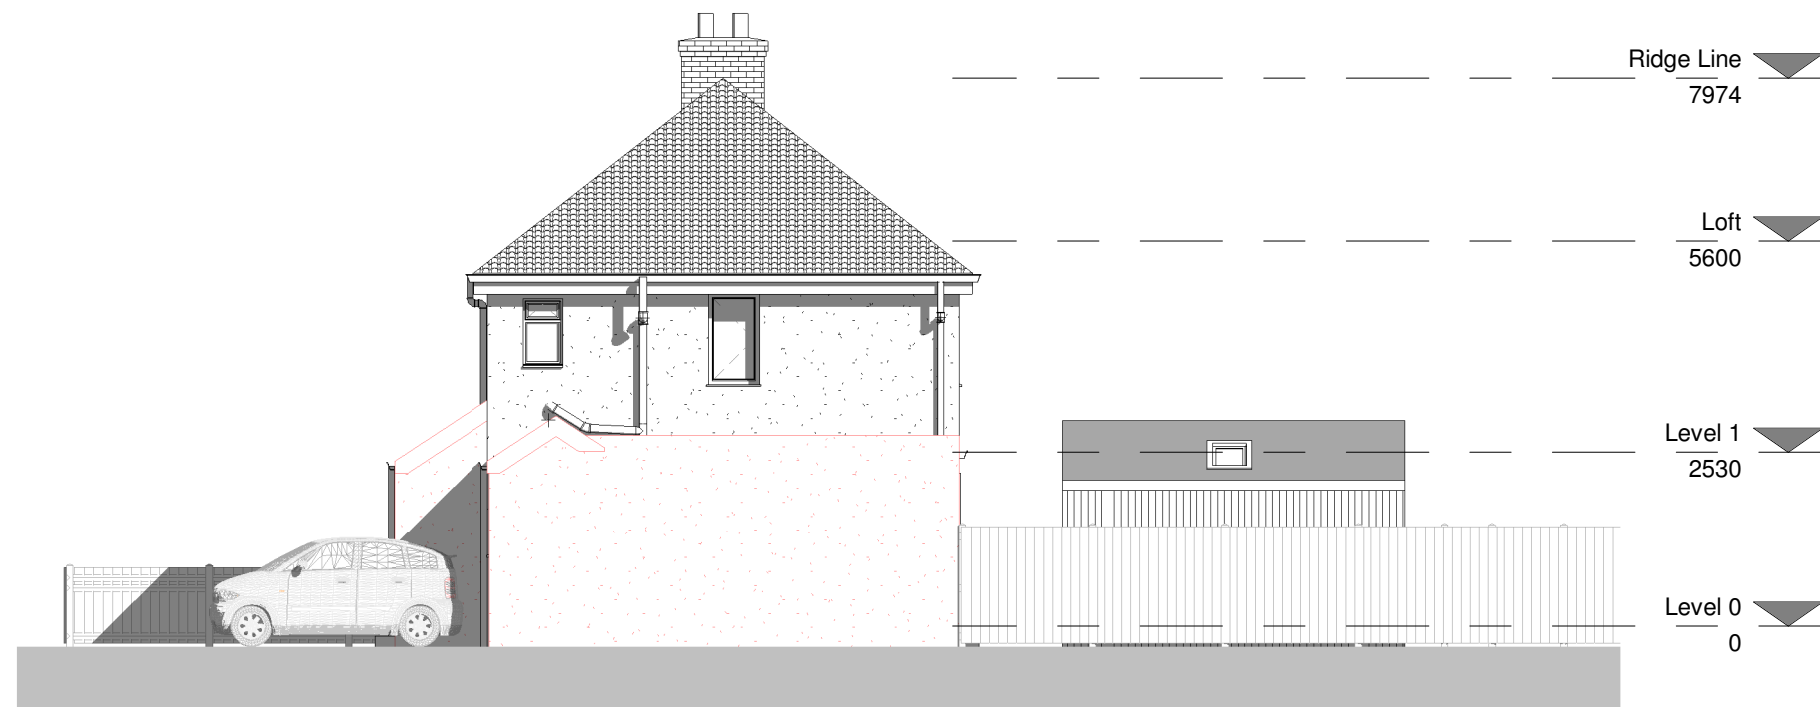

Right elevation - Proposed
1 : 100

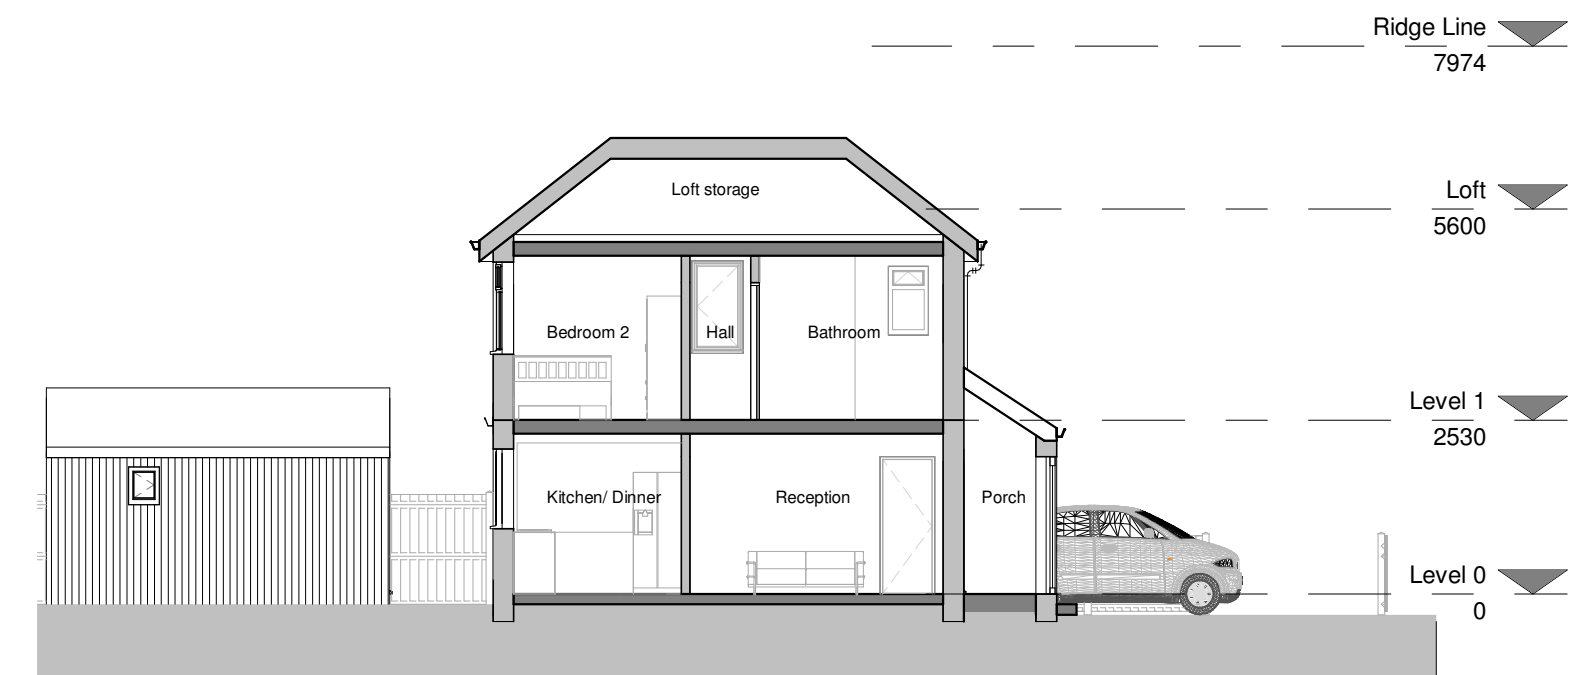



Proposed - Section 2
1 : 100

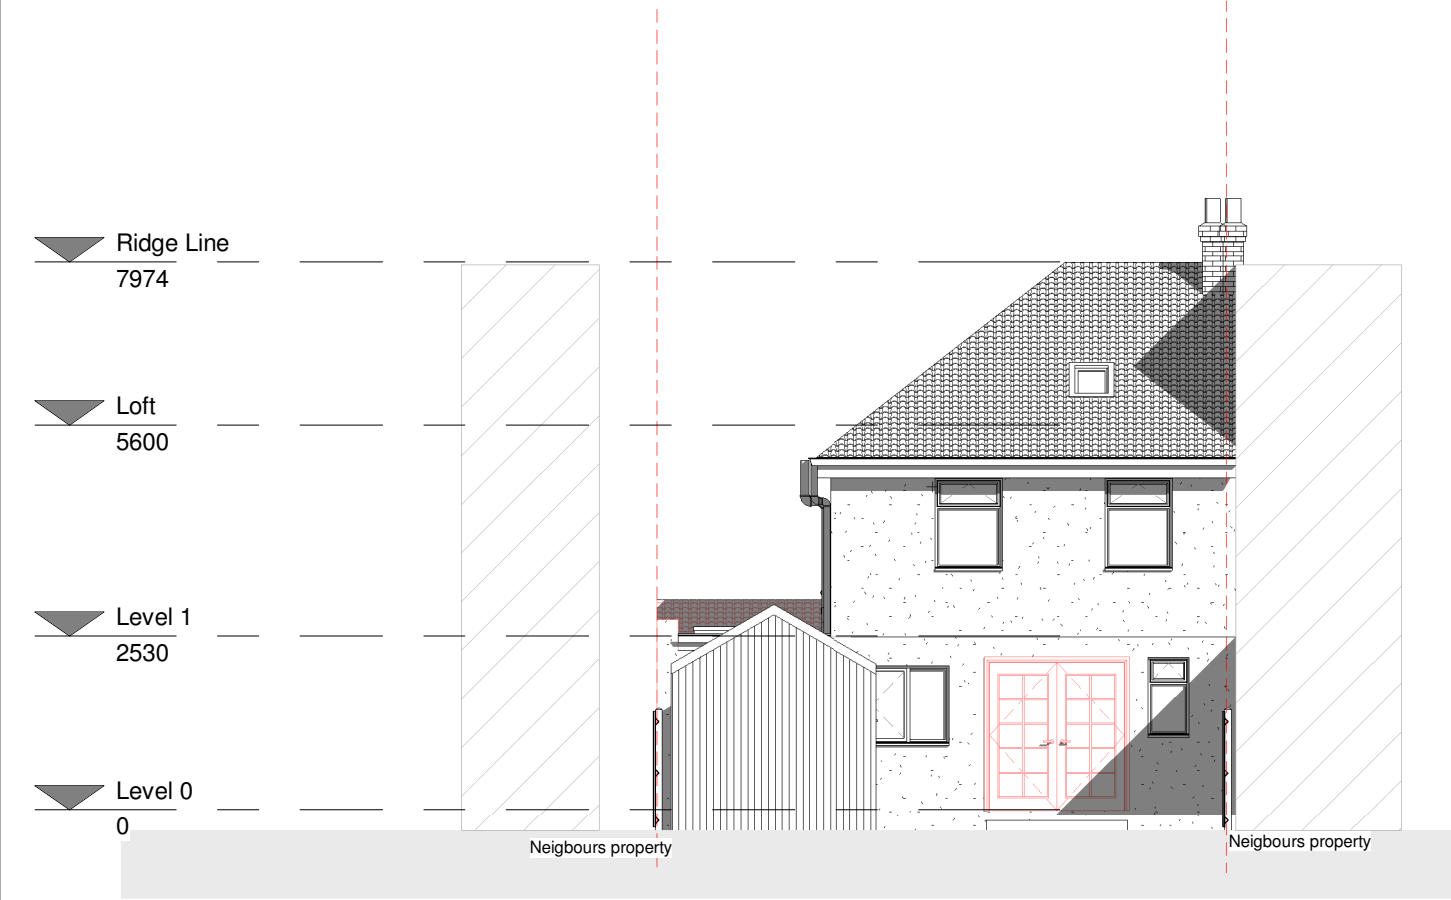

Rear elevation - Proposed
1 : 100



Left elevation - Proposed
1 : 100

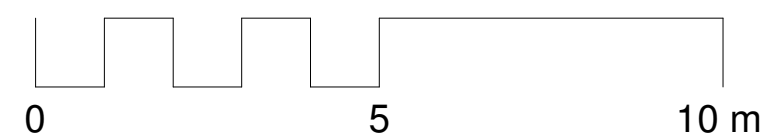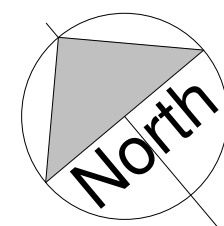

PROJECT			
Proposed porch and side extension 99 Minet Drive, UB3 3JP			
TITLE			
Proposed drawings			
CLIENT			
Bhuwan Gurung			
DRAWN BY Prabesh	CHECKED BY Prabesh	DATE June 2023	
SCALE (@ A1) 1 : 100		PROJECT NUMBER Project Number	
DRAWING NUMBER A102			REV