


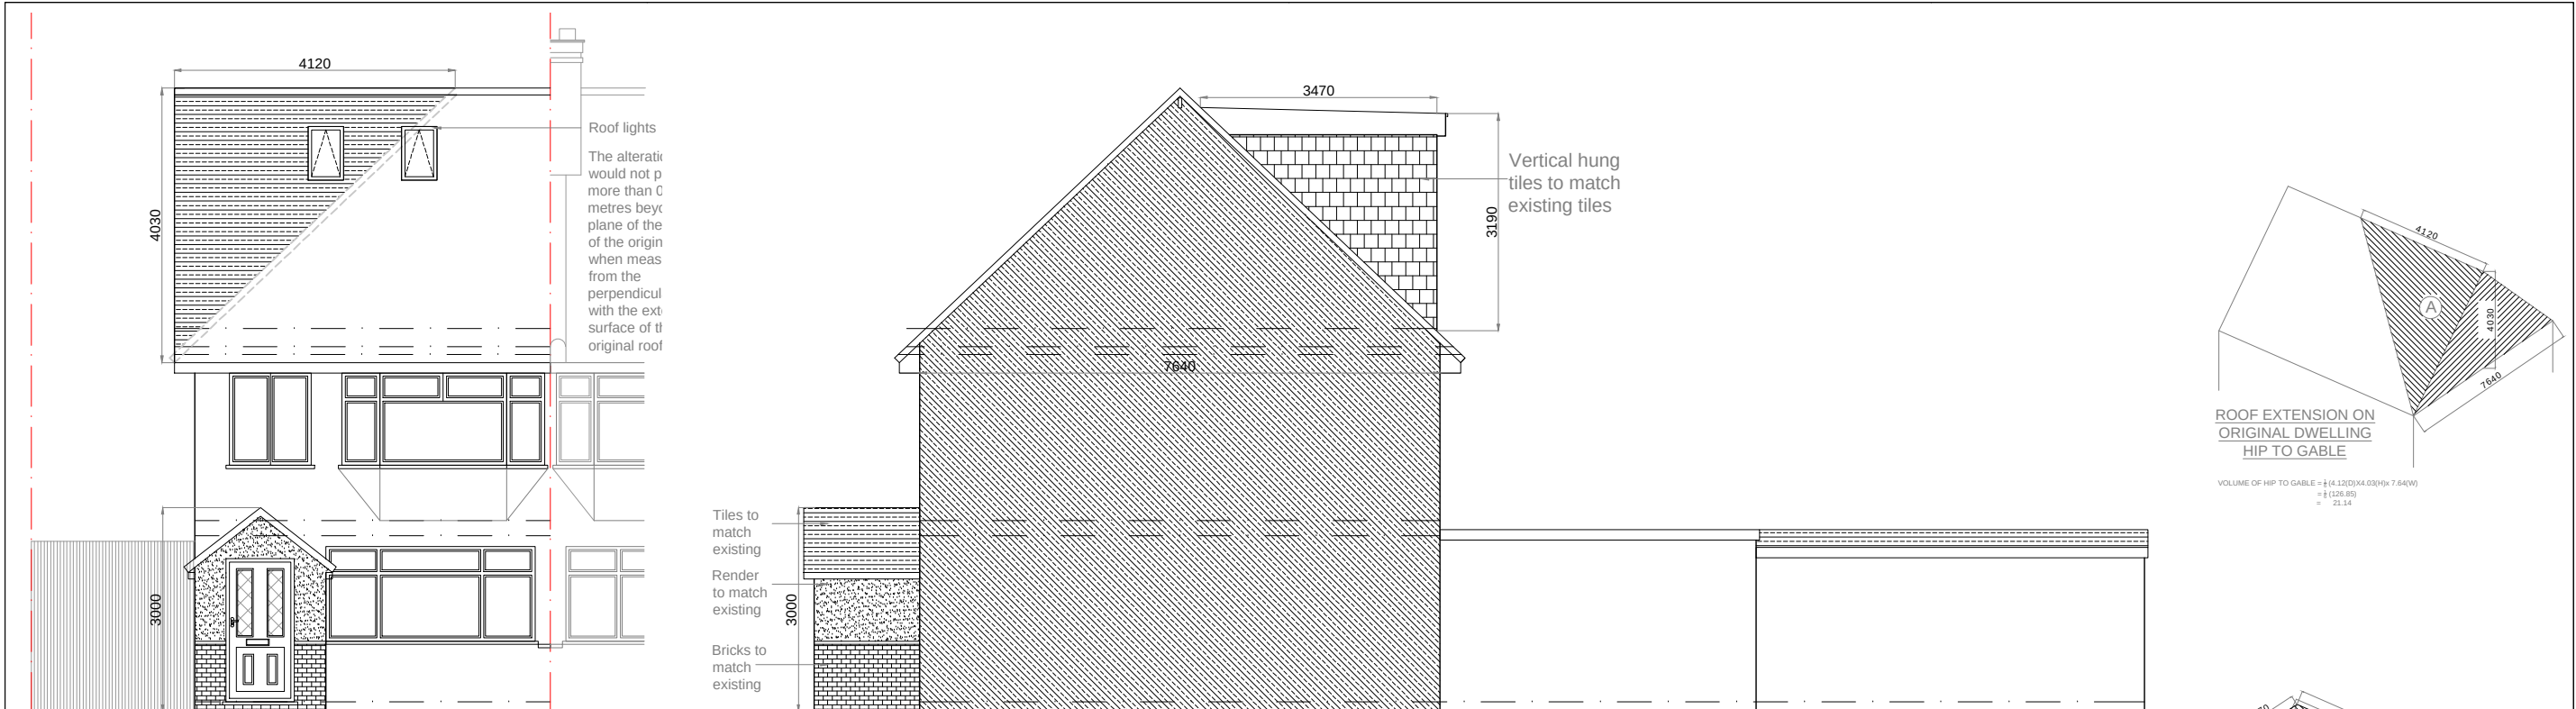


EXISTING FRONT ELEVATION
SCALE 1:100


EXISTING SIDE ELEVATION
SCALE 1:100



EXISTING REAR ELEVATION
SCALE 1:100

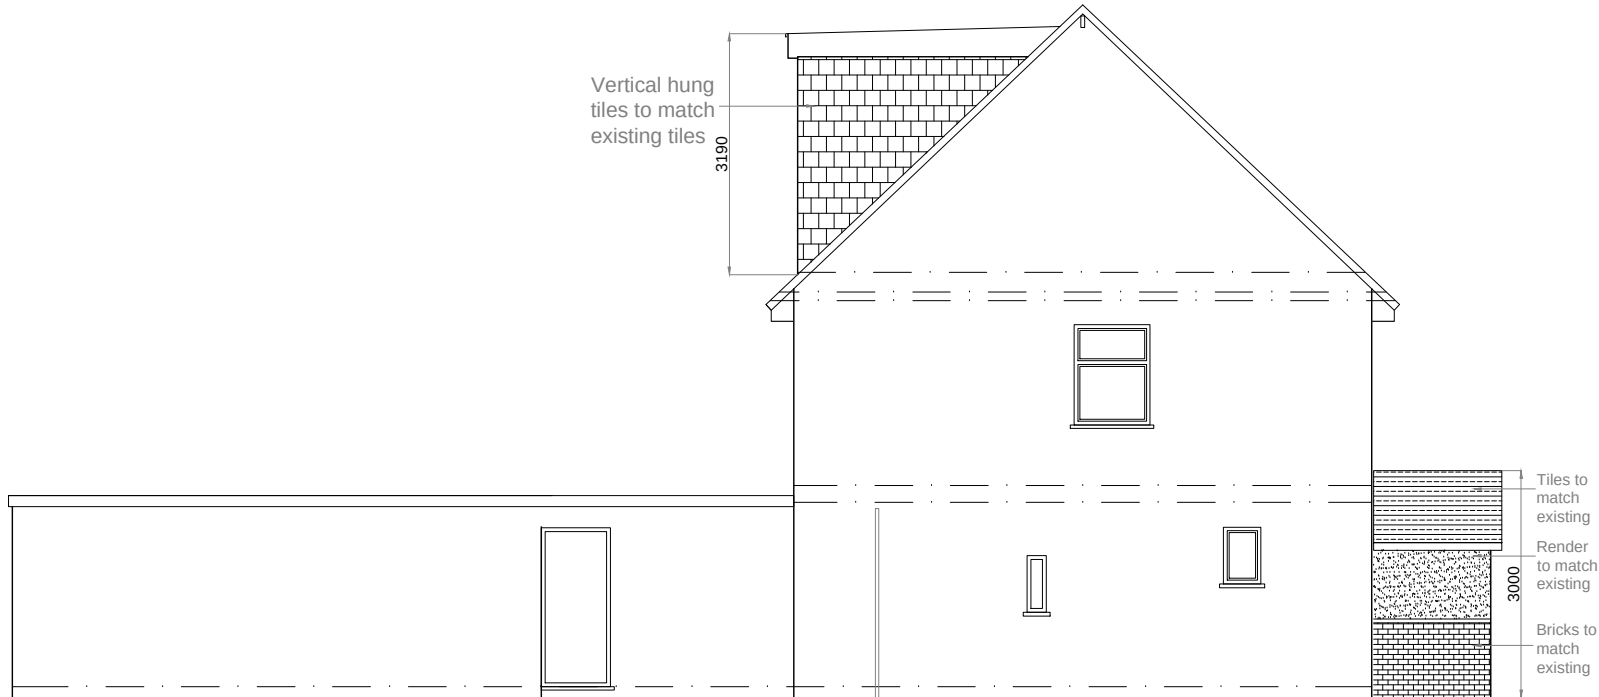


EXISTING SIDE ELEVATION
SCALE 1:100

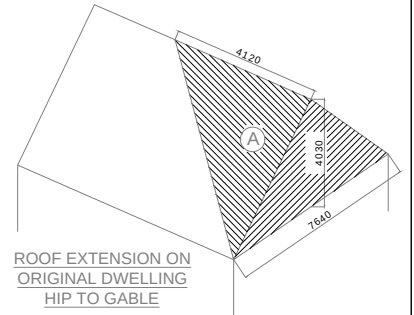

ROOF EXTENSION ON
ORIGINAL DWELLING
HIP TO GABLE

VOLUME OF HIP TO GABLE = $\frac{1}{2} \times (4.120 + 3.470) \times 3.190$
= 12.14

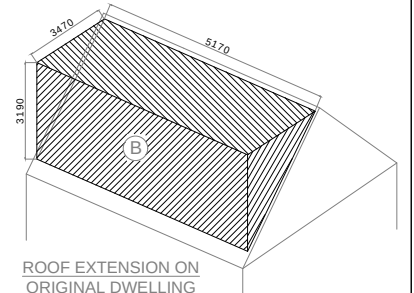

ROOF EXTENSION ON
ORIGINAL DWELLING

VOLUME OF DORMER B = $\frac{1}{2} \times (3.470 + 3.190) \times 5.170$
= 28.62

TOTAL VOLUME A+B = 12.14 + 28.62 = 40.76 cubic metres

THEREFORE THE PROPOSED
LOFT CONVERSION IS WITHIN
THE PERMISSIBLE VOLUME
FOR A TERRACE DWELLINGHOUSE
UNDER PERMITTED DEVELOPMENT.

DEVELOPMENT IS PERMITTED BY CLASS B OF THE
TOWN AND COUNTRY PLANNING (GENERAL
PERMITTED DEVELOPMENT) (AMENDMENT) (NO. 2)
(ENGLAND) ORDER 2008

- AS A RESULT OF THE WORKS NO PART OF THE DWELLINGHOUSE WOULD EXCEED THE HEIGHT OF THE HIGHEST PART OF THE EXISTING ROOF
- NO PART OF THE DWELLINGHOUSE WOULD EXTEND BEYOND THE PLANE OF ANY EXISTING ROOF SLOPE WHICH FORMS THE PRINCIPLE ELEVATION OF THE DWELLINGHOUSE AND FRONTS A HIGHWAY, WITH THE EXCEPTION OF THE ROOFLIGHTS WHICH ARE PERMITTED UNDER CLASS C
- THE CUBIC CONTENT OF THE RESULTING ROOF SPACE WOULD NOT EXCEED THE CUBIC CONTENT OF THE ORIGINAL ROOF SPACE BY MORE THAN 50 CUBIC METRES
- THE WORKS WOULD NOT CONSIST OF THE CONSTRUCTION OF A VERANDA, BALCONY OR OTHER RAISED PLATFORM. IT WOULD CONSIST OF ALTERATIONS TO THE CHIMNEY WHICH IS PERMITTED UNDER CLASS G
- THE DWELLING IS NOT ON ARTICLE 1(5) LAND.

GENERAL NOTES		Party Wall etc. Act 1996 would apply and contractor is to assure that no work is commenced until this formality is completed.	The competent person is to send to the local authority via the scheme provider) a self-certification certificate within 30 days of the electrical works' completion. The client must receive both a copy of the self certificate and a BS7671 Electrical Installation Test Certificate. (Reg. P1)	 SHAH DESIGNS LTD +44 (0)985 433 242 15 Derwent Avenue, Pinner, HAs 4QH dershikas@shahdesigns.co.uk www.shahdesigns.co.uk	 Existing walls  Existing walls to be demolished  Proposed Partition wall  Proposed cavity wall  Proposed Beam to engineer's detail	01m2m Scale 1:100 01m Scale 1:50	PROJECT 40 SHEPISTON LANE HAYES UB3 1LW	DRAWING TITLE	PROPOSED ELEVATIONS		
DATE	16.06.2026	DRAWN BY	DS								
SCALE	1:100@A3	CHECKED BY	DS								
All dimensions, levels, sizes, positions and locations of particulars as indicated on drawings are to be verified by the appointed Contractor on site prior to engaging in works.		The sole purpose of this drawing is the procurement of Planning Permission and Building Regulation approval and work is NOT to commence before such approvals.						DRAWING NO.	REVISION		
Any discrepancies must be reported to the Architect/Surveyor/Engineer or responsible person/s immediately.		Where this drawing is used for the works, contractor should request at the time of tender, from the tenderer, full specification and schedule of work. To avoid any disputes, this schedule of works in conjunction with the drawings would be used to resolve matters.	The Gas and Boiler installations will be carried out by a suitably qualified CORGI registered gas engineer or equal approved.					SD2632(P)04			
No dimension to be scaled from the drawings for construction purposes unless otherwise indicated. All work is to comply with current Building Regulations.		Contractor to assure and satisfy himself that necessary Planning permission and Building Regulations are approved before tendering or commencement of works.	The Contractor is responsible for ensuring compliance with the CDM Regulations, and appropriate Health & Safety on site precautions.								