



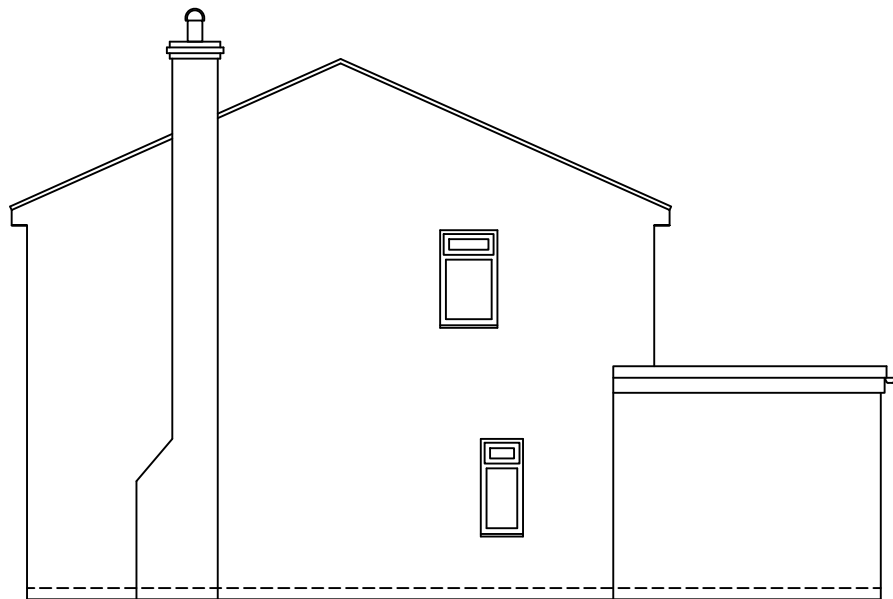


LEFT ELEVATION



REAR ELEVATION

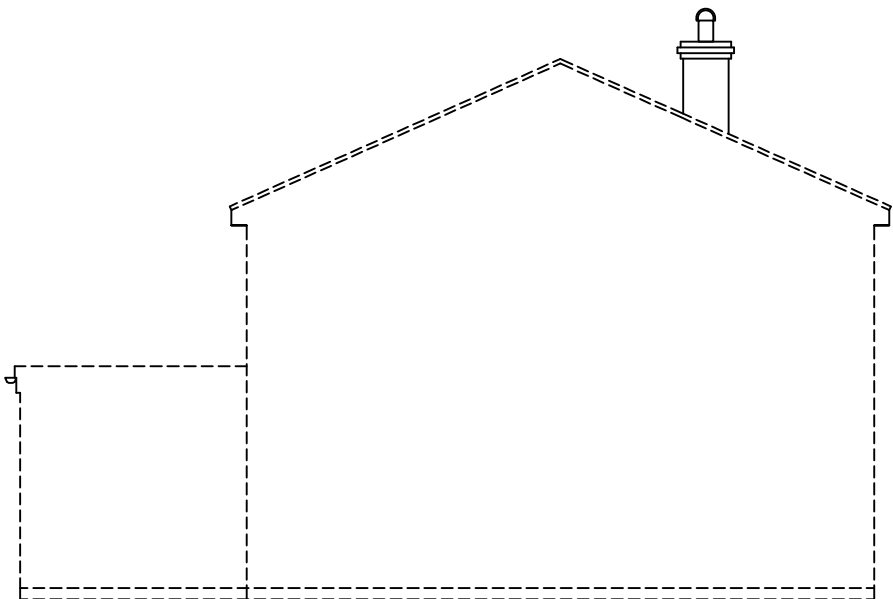


RIGHT ELEVATION

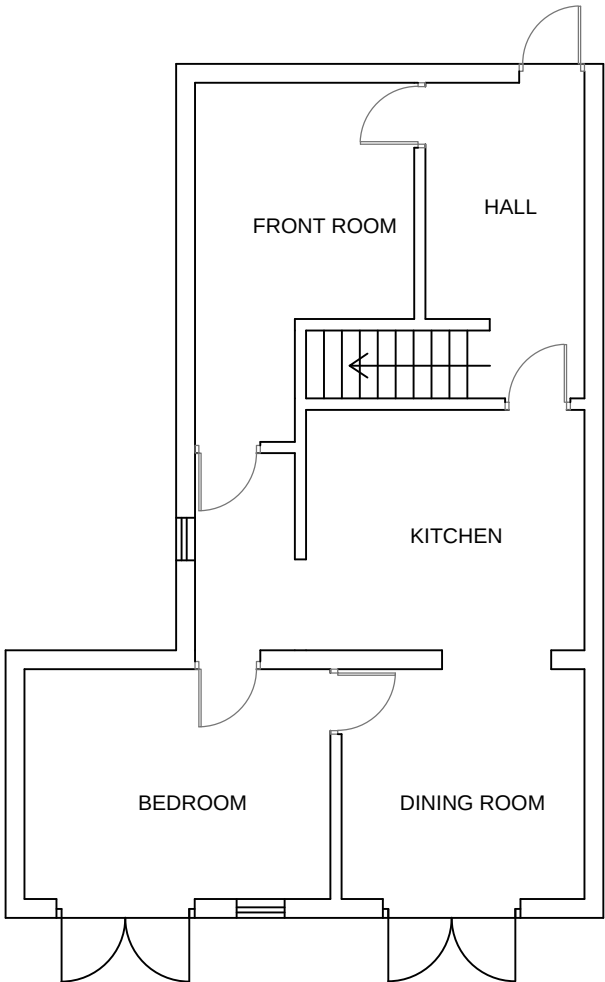

Notes:
Any drawings or plans depicted make no allowance for the provision of any tie bars within the roof of the proposed conservatory. This can only be determined once the roof is put into manufacture.

This drawing is the copyright of Anglian Home Improvements and must not be re-issued, loaned or copied without their consent. All dimensions are in millimetres (mm) unless noted otherwise. Do not use for base laying purposes

Produced on A3 paper

 

A	22-12-15	Room labels added to drawing & window to LHS added to plan.	DP
Rev.	Date	Description	Initials
Anglian Home Improvements  TELEPHONE: 0845 437 3600 FACSIMILE: 01603 480101			
Drawing title: Existing Plan and Elevations			
CONTRACT No. : 099/88298		Page 1 of 2	
Proposed: PVCu WHITE KNIGHT CONSERVATORY at: 182 YEADING LANE HAYNES MIDDLESEX UB4 9AU			
For :..... MR MORTON			
Drawers initials: DP		Scale : 1:100	Date: 26-11-15