




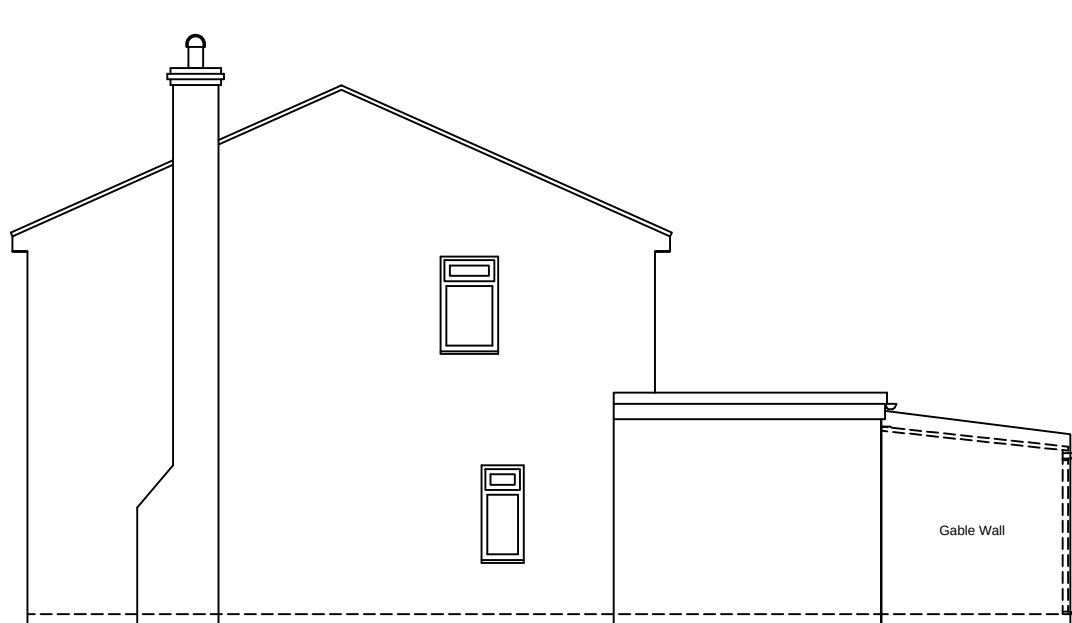


LEFT ELEVATION

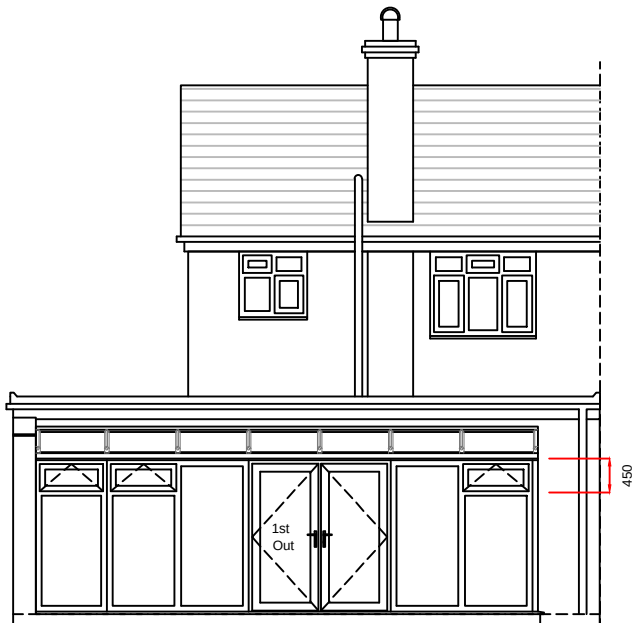

REAR ELEVATION
Overall door walkthrough 1660mm,
Primary door walkthrough 795mm approx.

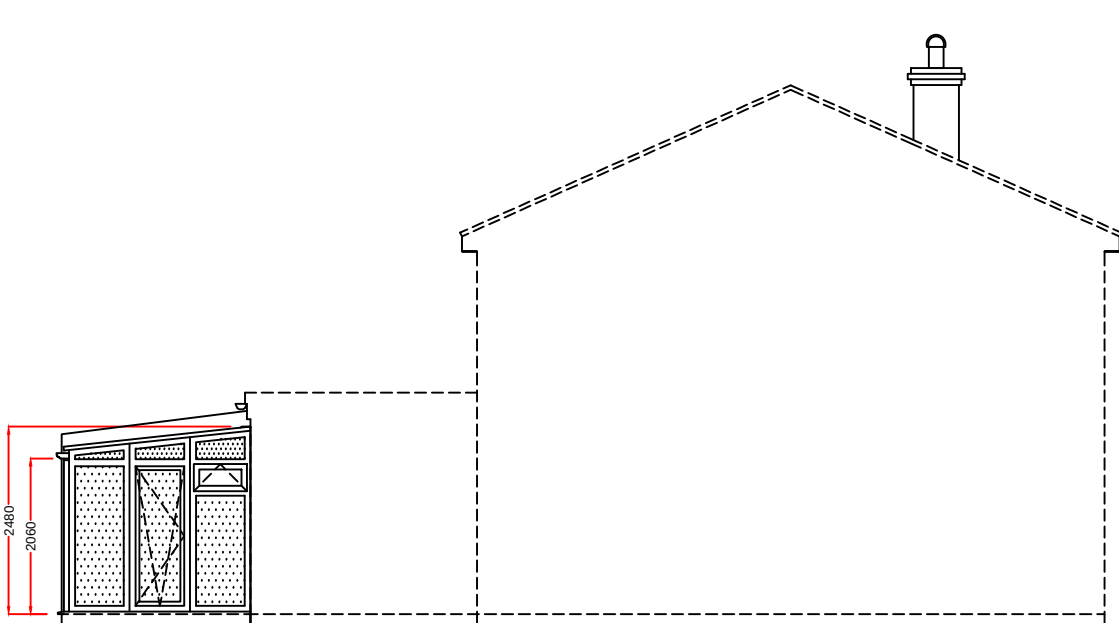

RIGHT ELEVATION

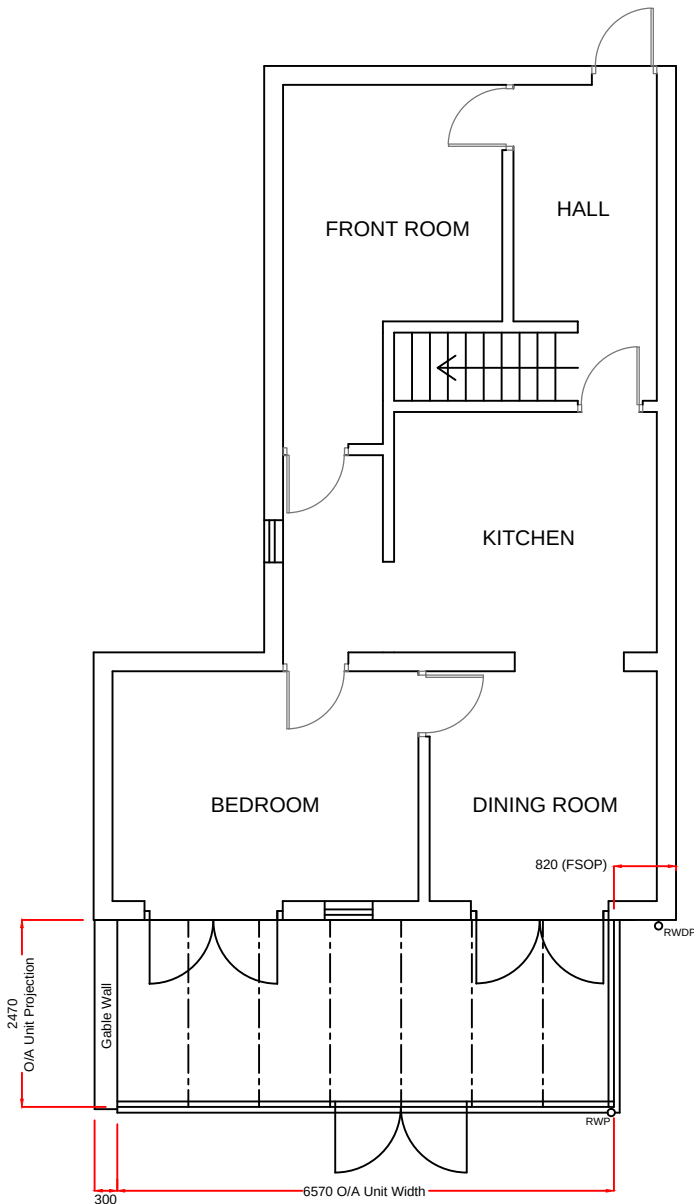

Notes:
Any drawings or plans depicted make no allowance for the provision of any tie bars within the roof of the proposed conservatory. This can only be determined once the roof is put into manufacture.
Existing physical barrier to remain
Full height tilt turn vents are not to be used as doors
This drawing is the copyright of Anglian Home Improvements and must not be re-issued, loaned or copied without their consent.
All dimensions are in millimetres (mm) unless noted otherwise.
Do not use for base laying purposes
Produced on A3 paper

A	22-12-15	Room labels added to drawing & window to LHS added to plan.	DP
Rev.	Date	Description	Initials



Drawing title: Proposed Plan and Elevations		
Contract No. : 099/88298		Page 2 of 2
Proposed: PVCu WHITE KNIGHT CONSERVATORY At: 182 YEADING LANE HAYNES MIDDLESEX UB4 9AU For : MR MORTON		
Drawers initials: DP	Scale : 1:100	Date: 26-11-15

