



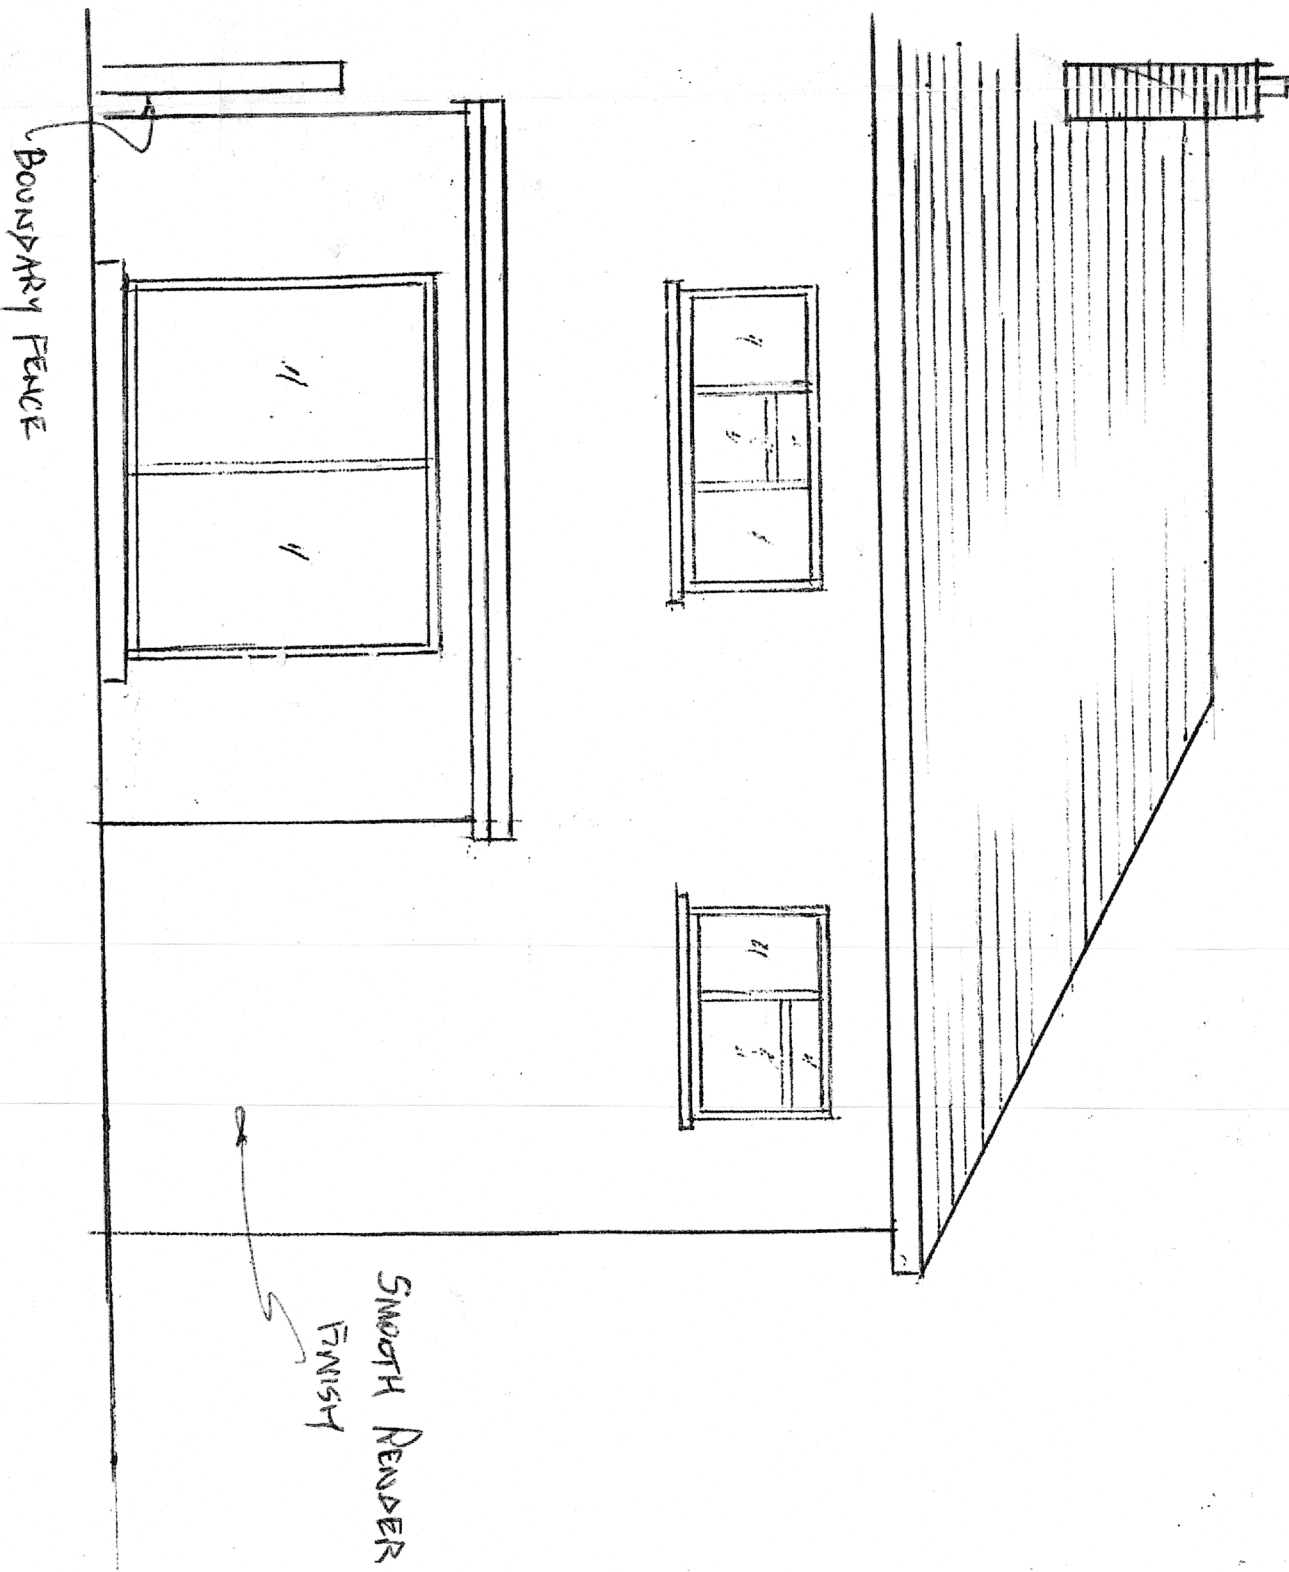


Existing Rear Elevation

Scale 1/50

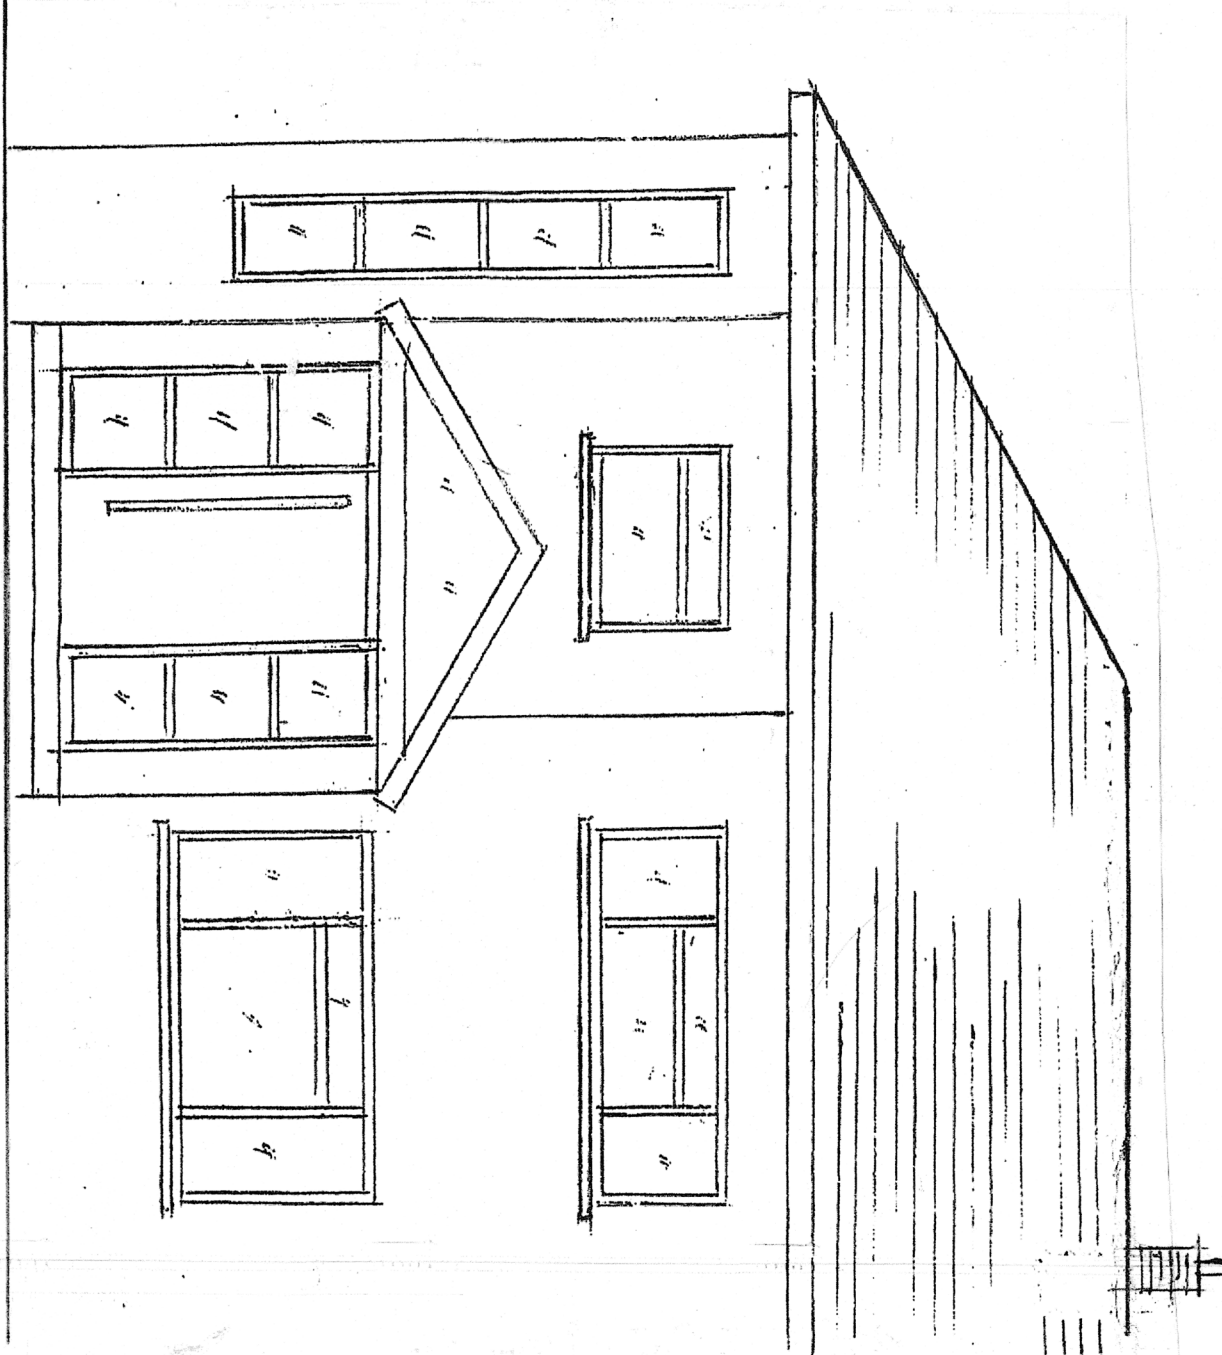

Existing Front Elevation

Scale 1/50

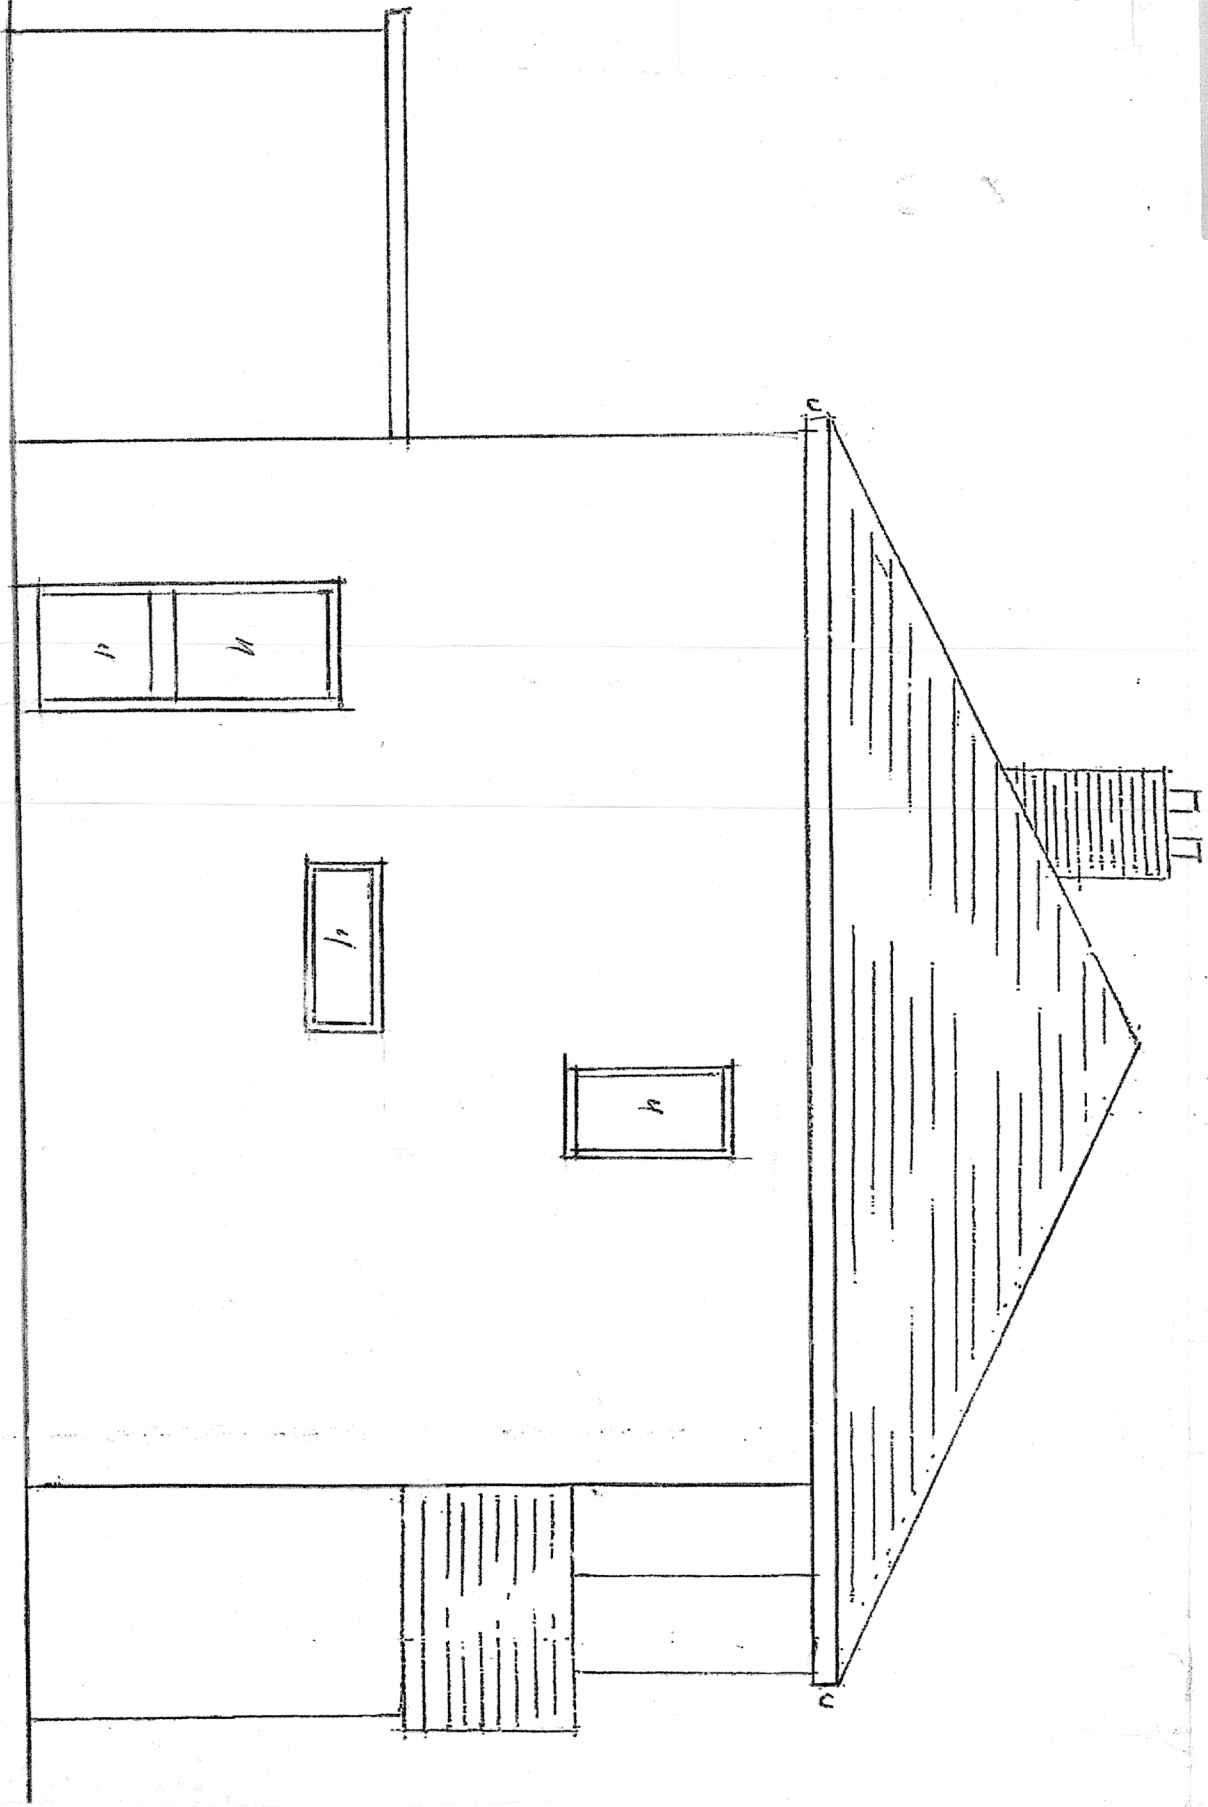

Existing Side Elevation

Scale 1/50



SCALE BAR 1/50

Proposed Alterations to
No 162 Joel Street
Northwood Hills
London HA5 2 PE
Drawing No FL 2
for Mr and Mrs Lucaciu