



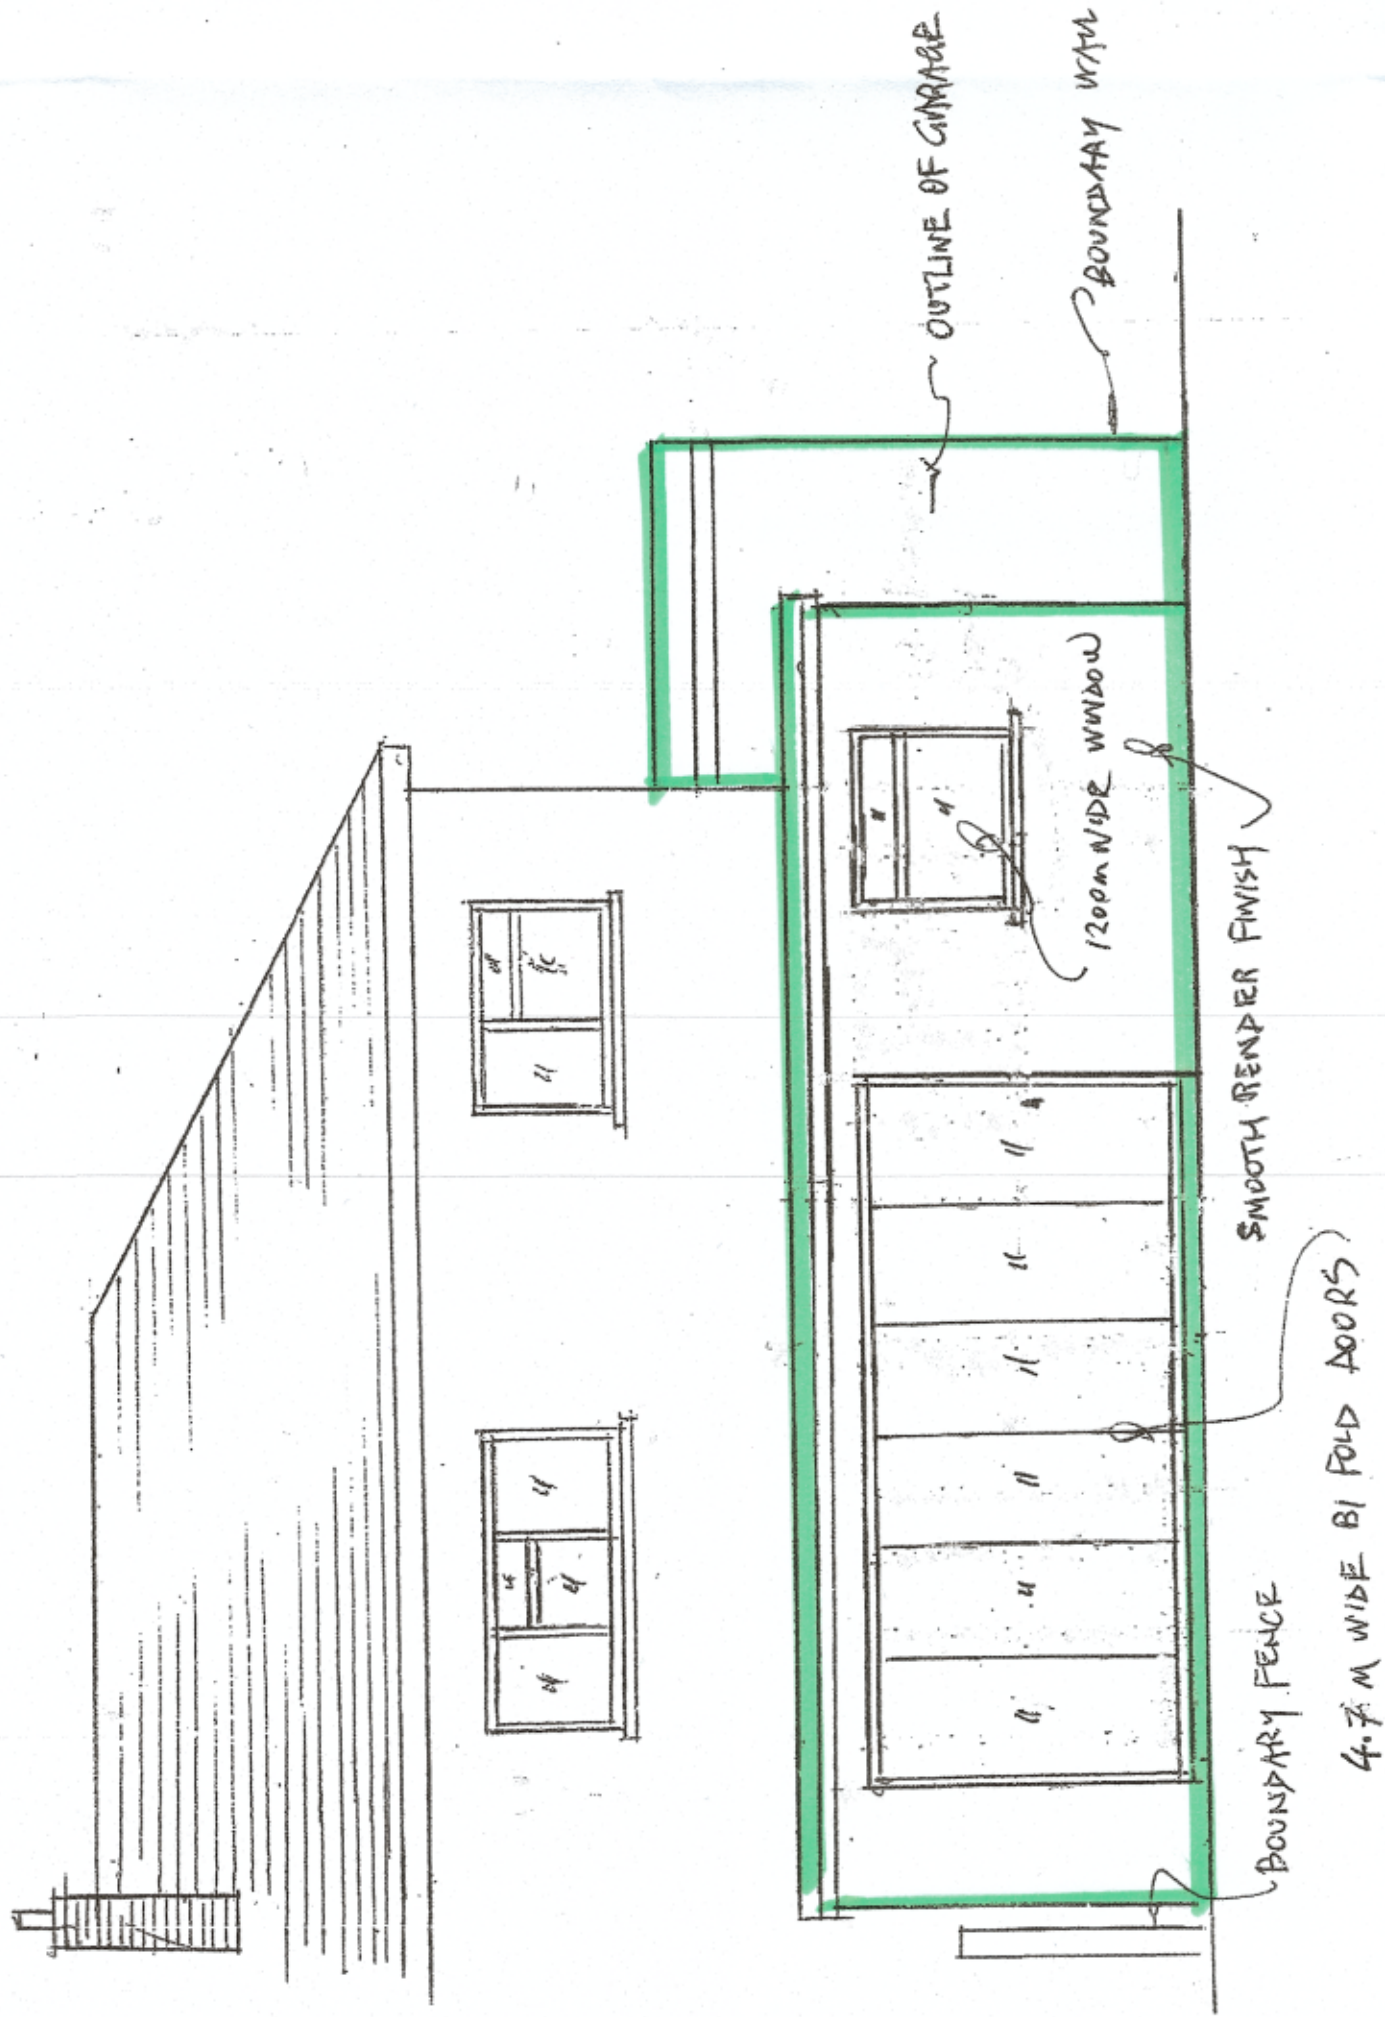


Proposed Rear Elevation (NEW WORK OUTLINED IN GREEN)

Scale 1/50

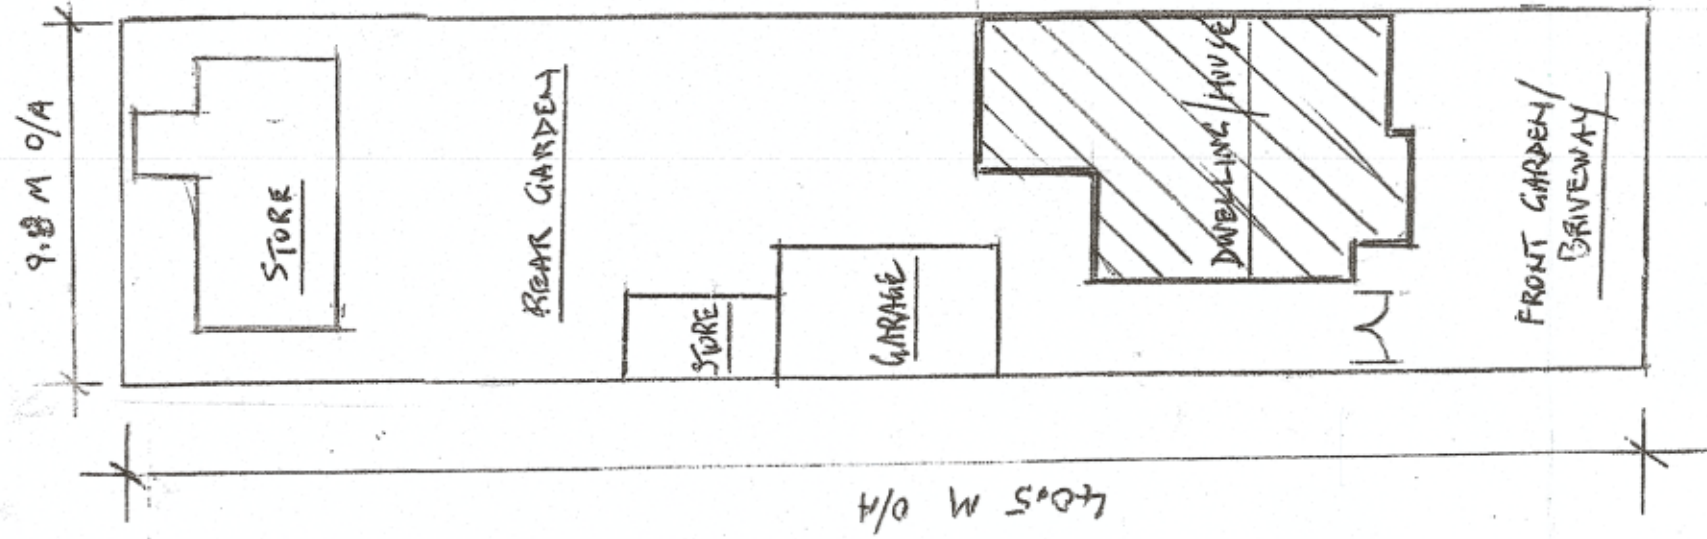

Existing

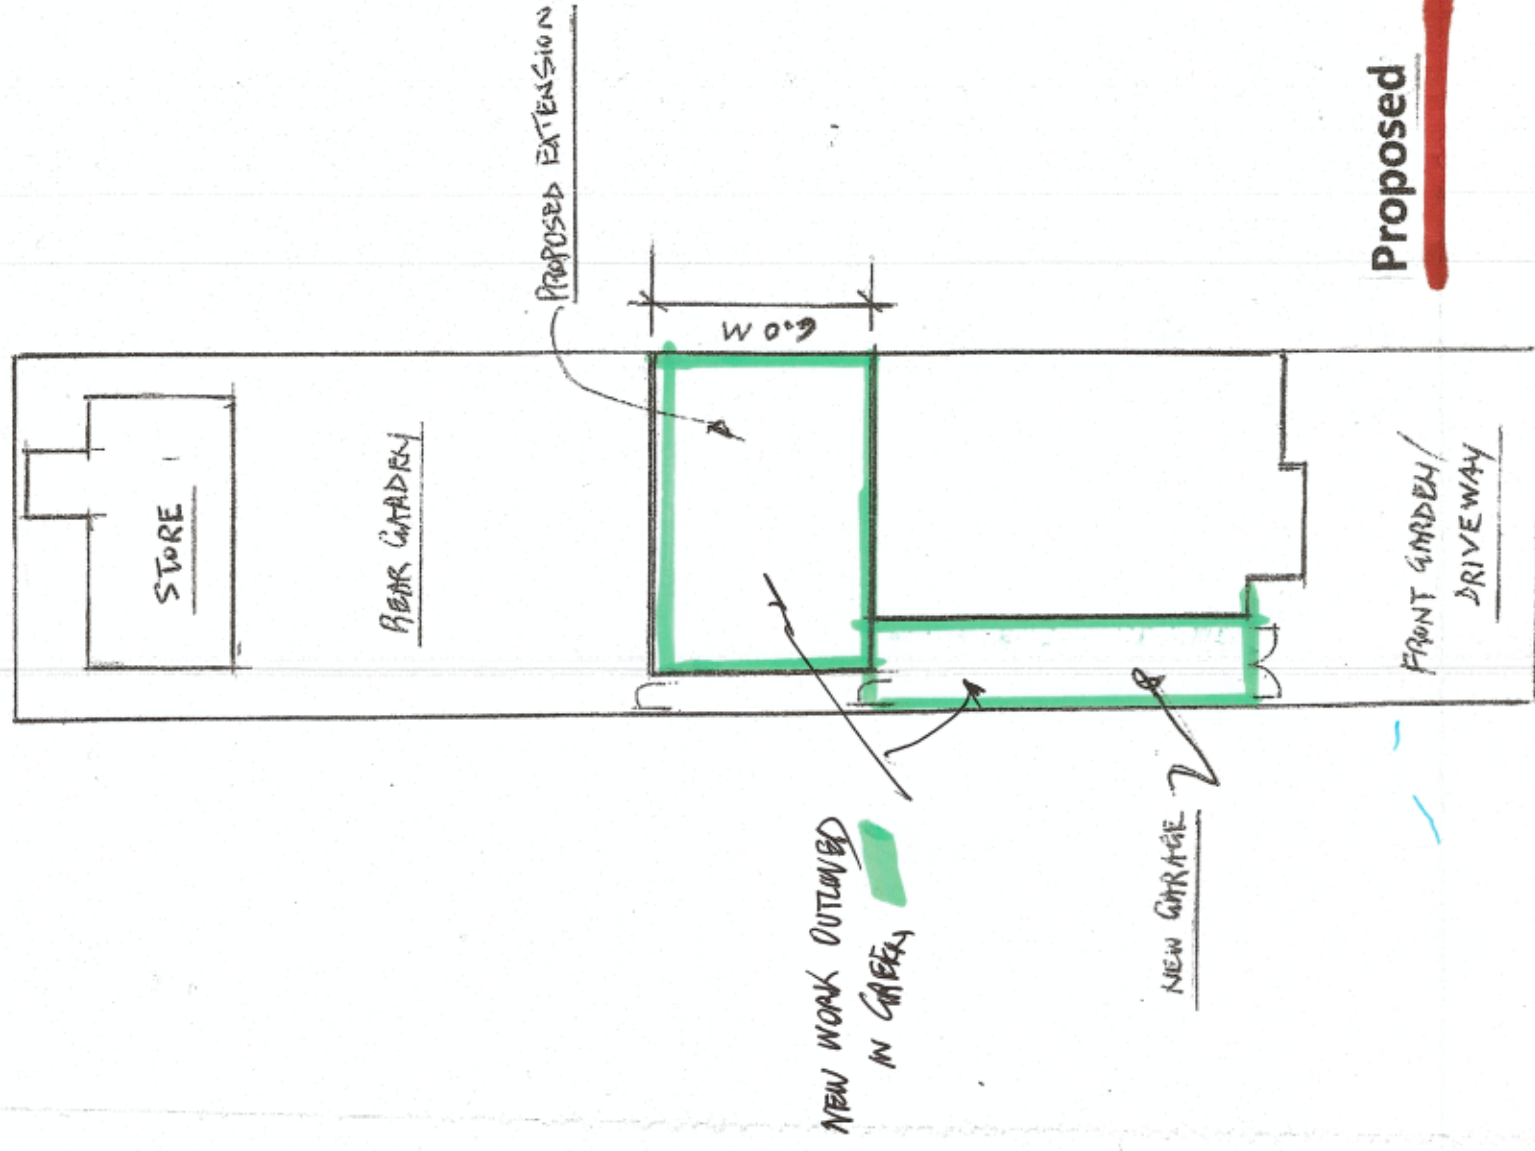

Proposed

0m 2 4 6 8 10m 12 14 16 18 19 20m 21 22 23 24 25

SCALE BAR 1/200

Proposed Alterations to
No 162 Joel Street
Northwood Hills
London HA5 2 PE

Drawing No FL 4